



i:\Projects\4016617\4016617_000\50_Deliverables & Submittals\U-475\Structures\Culverts\CU #3\410_01\U475_SMU_CU.006.640003.dgn
3:30:23 PM
7/11/2017

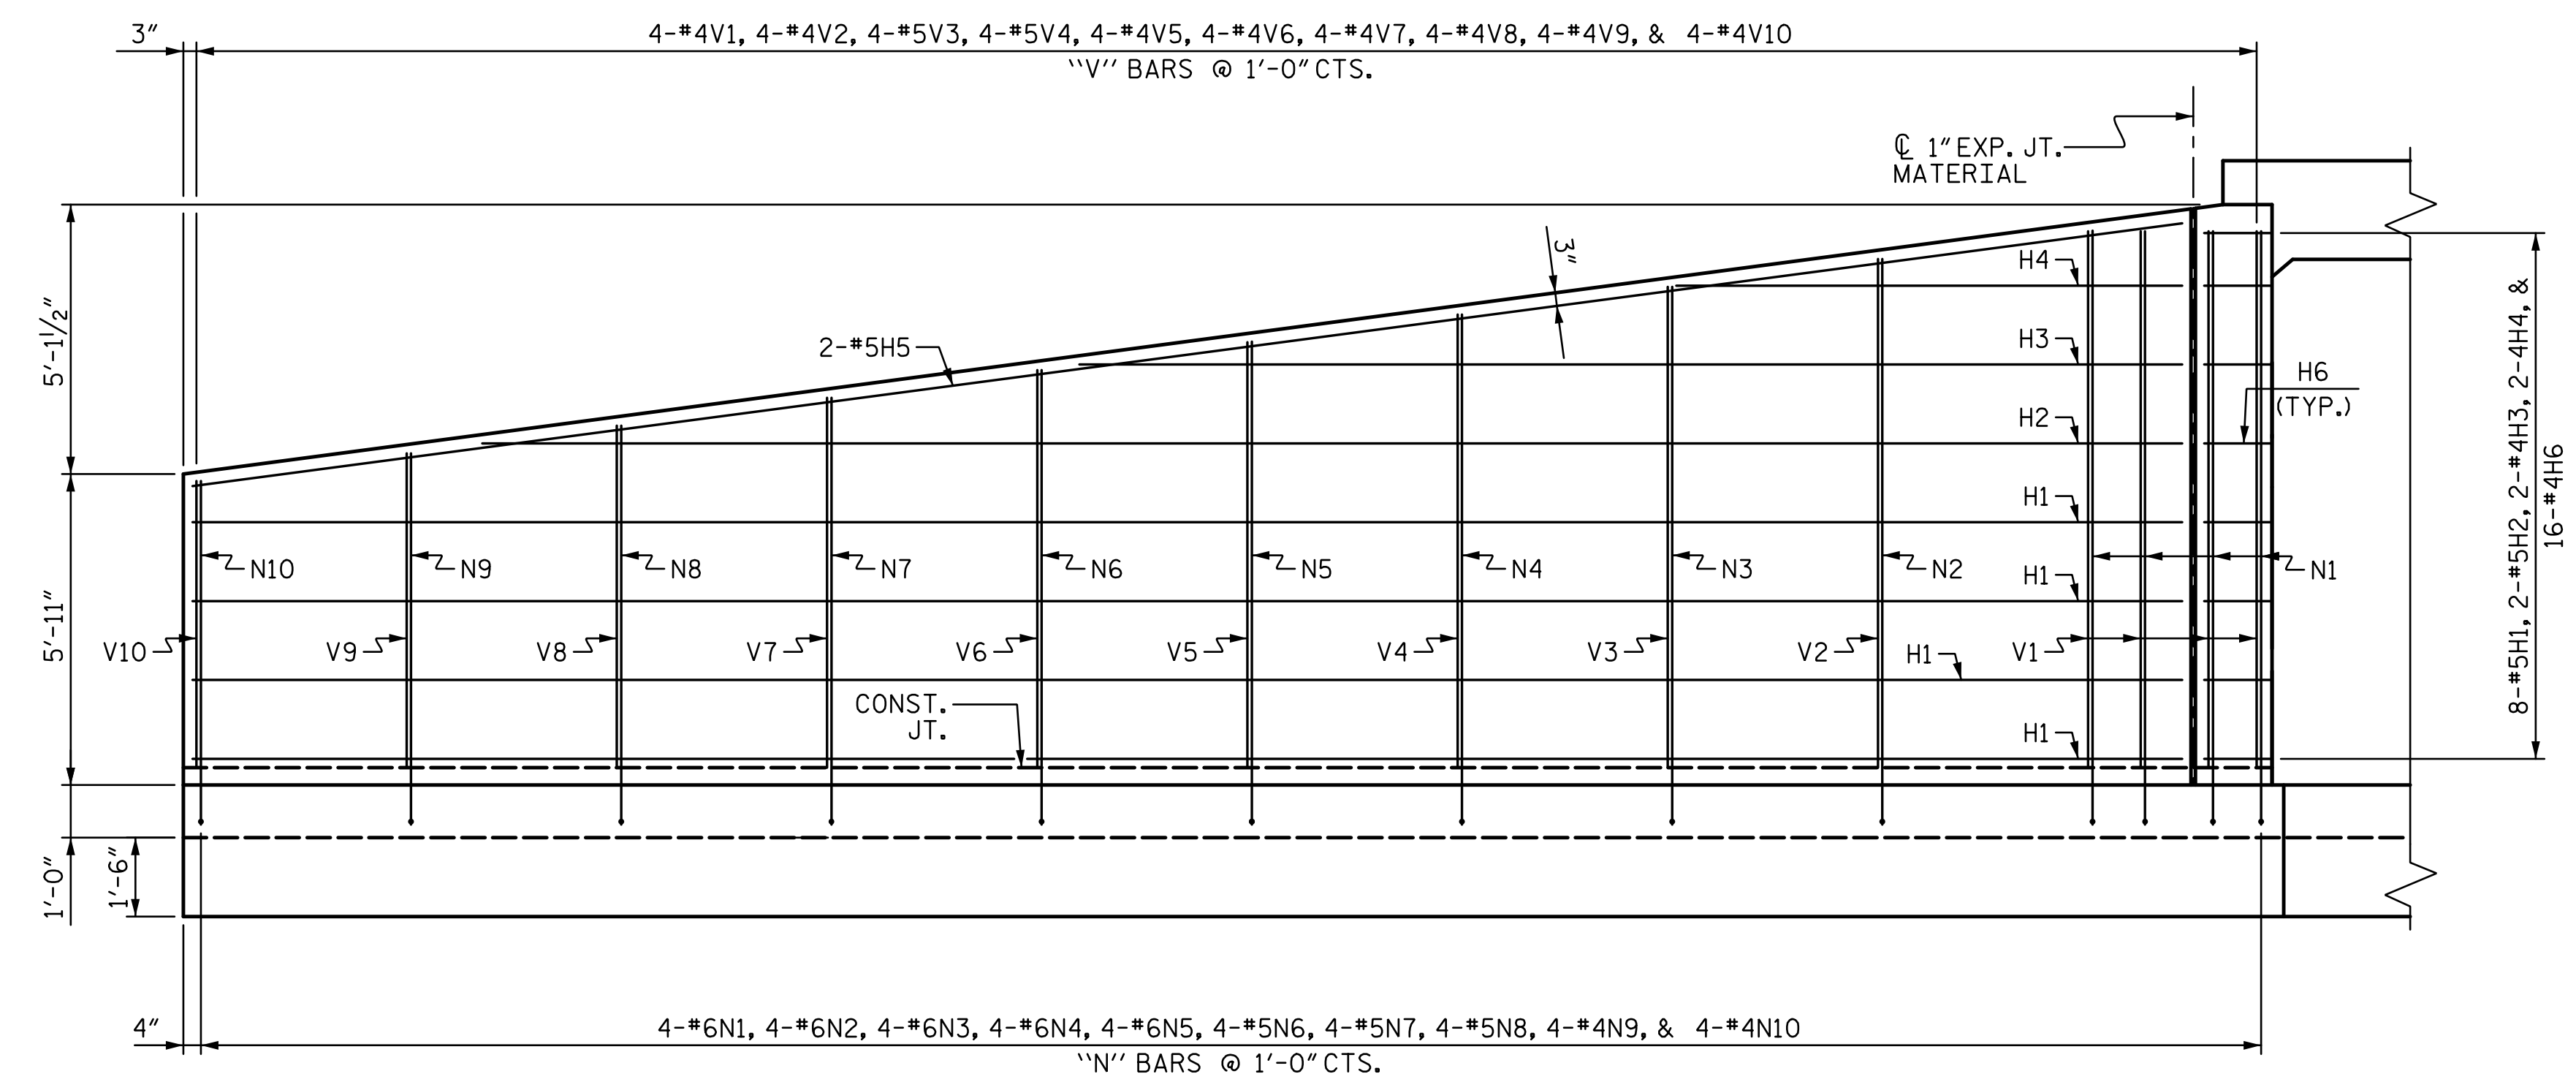


ELEVATION W1

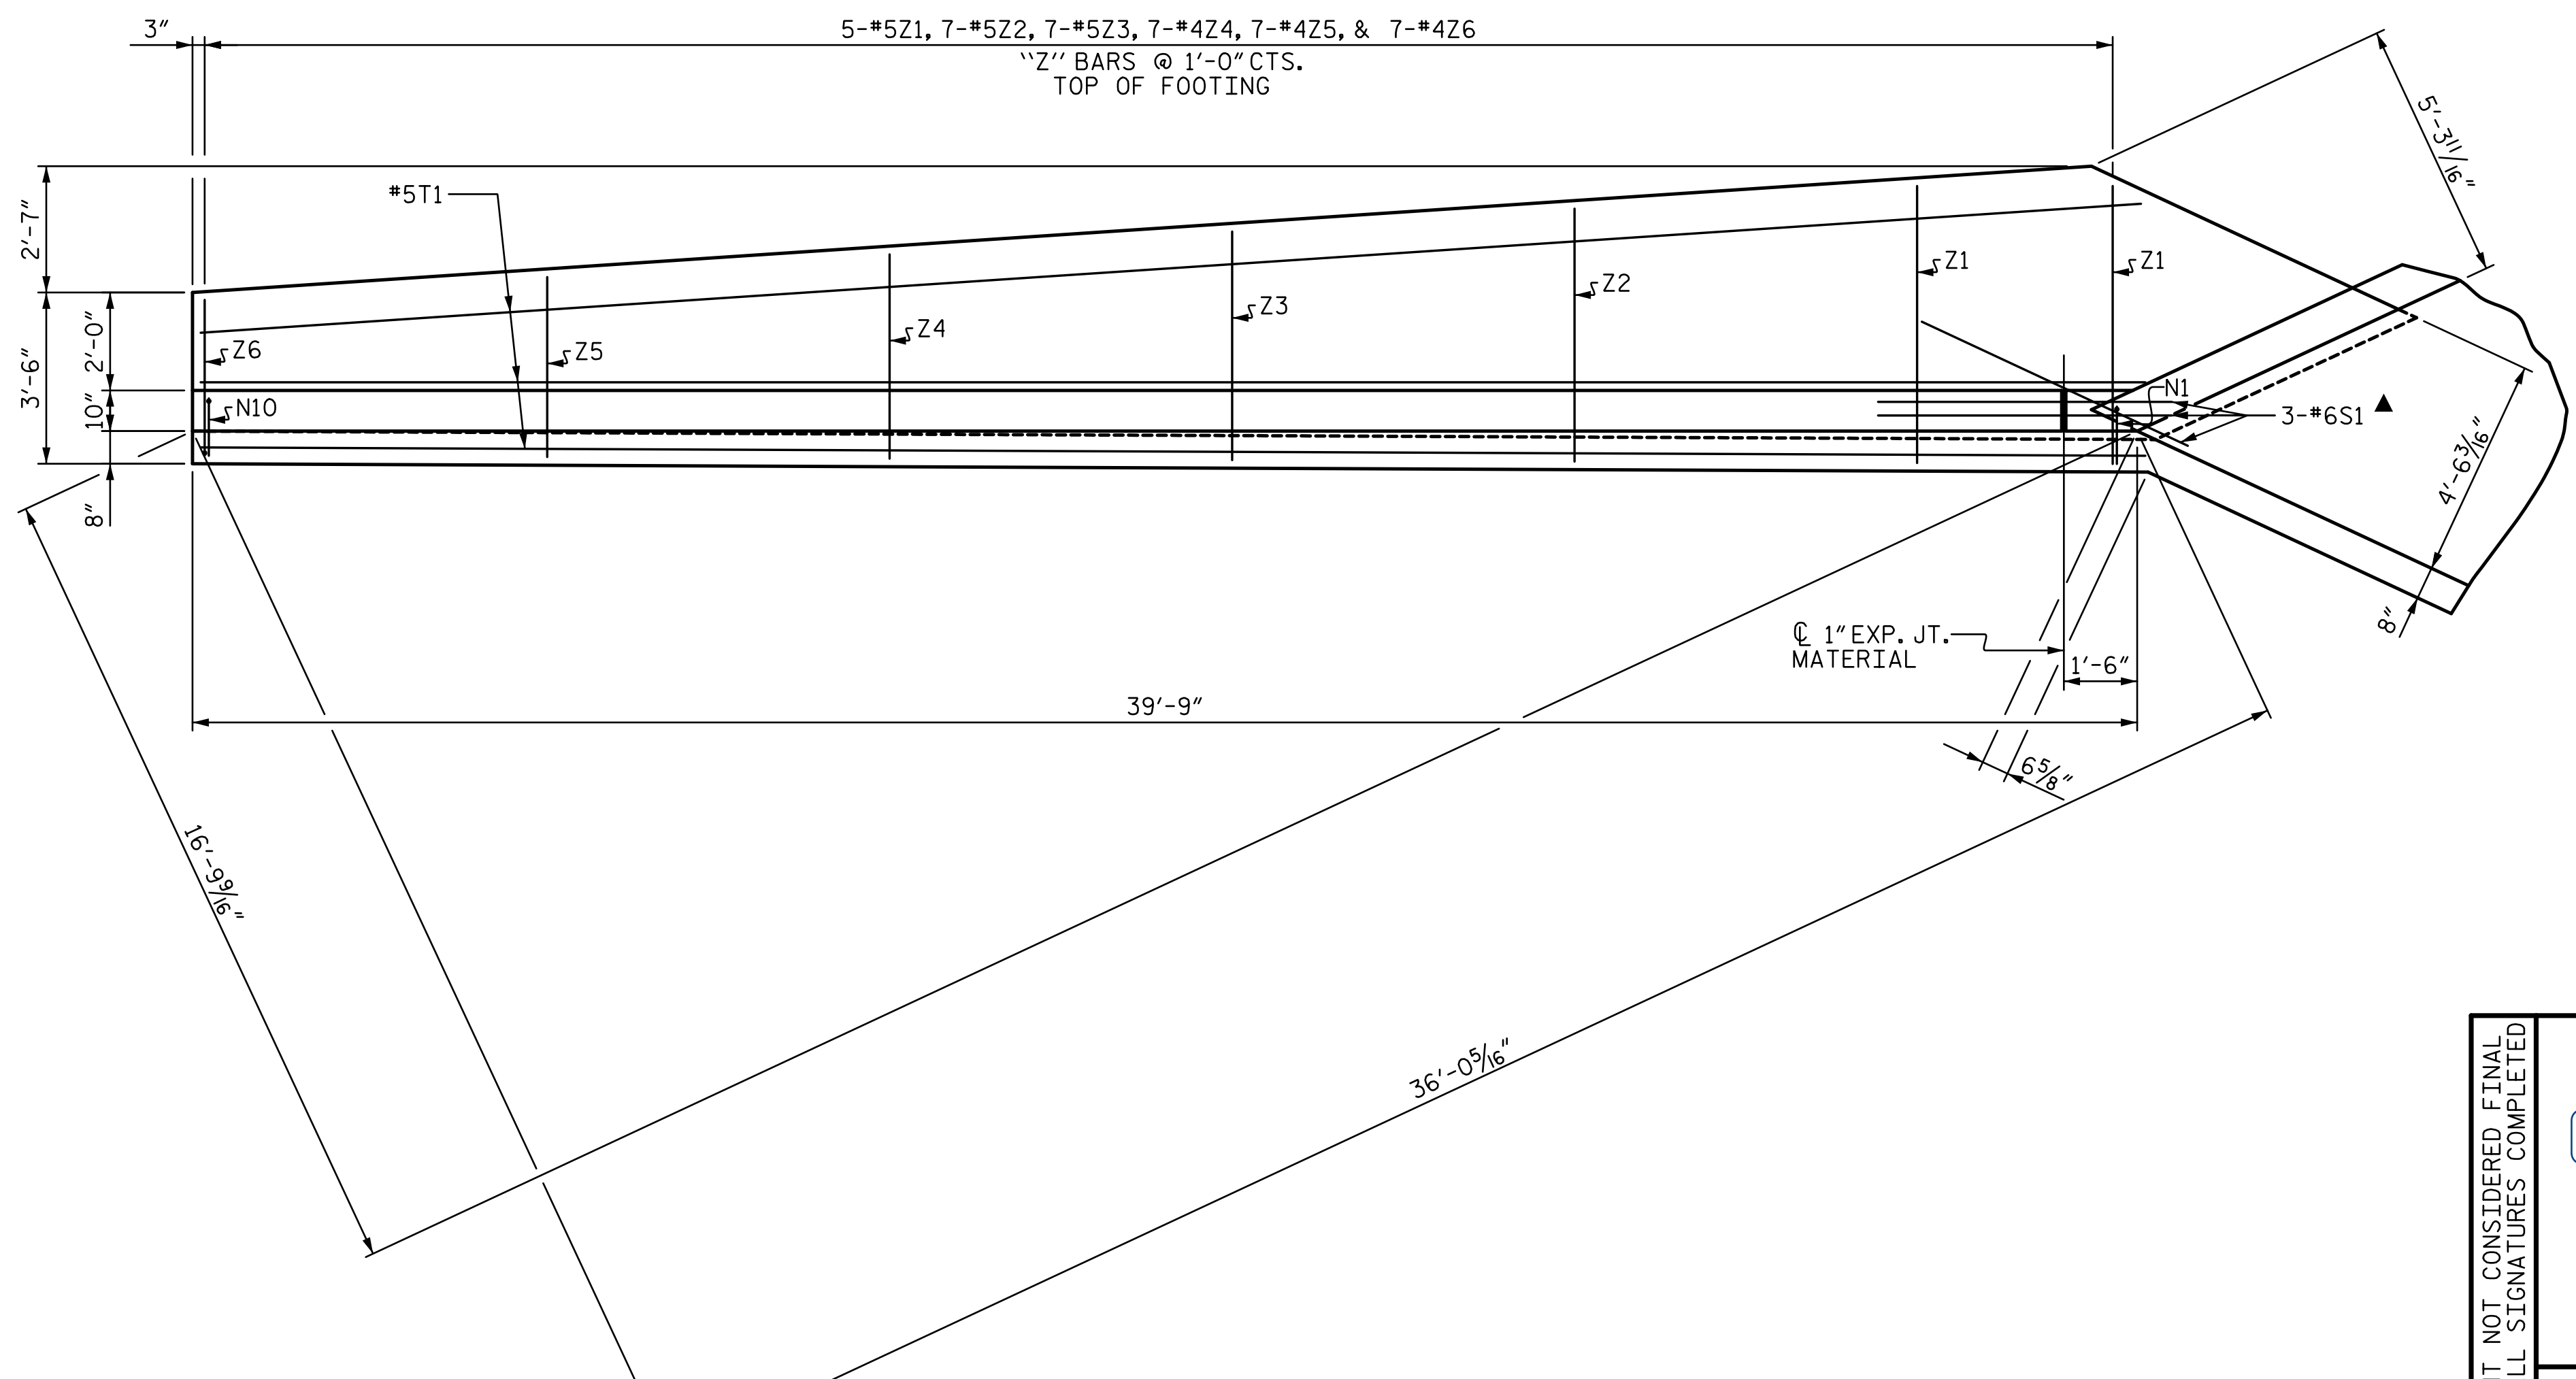

PLAN W1

▲ S1 IN BOTTOM OF FLOOR SLAB AND FOOTING

PROJECT NO. U-4751
NEW HANOVER COUNTY
 STATION: 151+41.00 -L-
 SHEET 6 OF 7

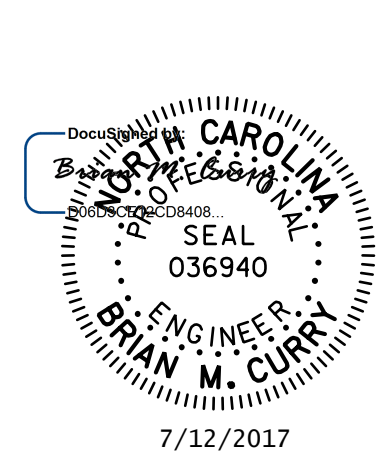DOCUMENT NOT CONSIDERED FINAL UNLESS ALL SIGNATURES COMPLETED	 SEAL 036940 ENGINEER BRIAN M. CURRY 7/12/2017		STATE OF NORTH CAROLINA DEPARTMENT OF TRANSPORTATION RALEIGH WINGS FOR CONCRETE BOX CULVERT H = 10'-0" SLOPE = 3:1 130°-00'-00" SKEW		SHEET NO. C3-6	
	REVISIONS				TOTAL SHEETS	
	NO.	BY:	DATE:	NO.	BY:	DATE:
1			3			
2			4			

DRAWN BY : BMC DATE : 5-17
 CHECKED BY : MLO DATE : 5-17
 DESIGN ENGINEER OF RECORD: B. CURRY DATE : 5-17