

PROJ. REFERENCE NO. SHEET NO. B-4978 TMP-4

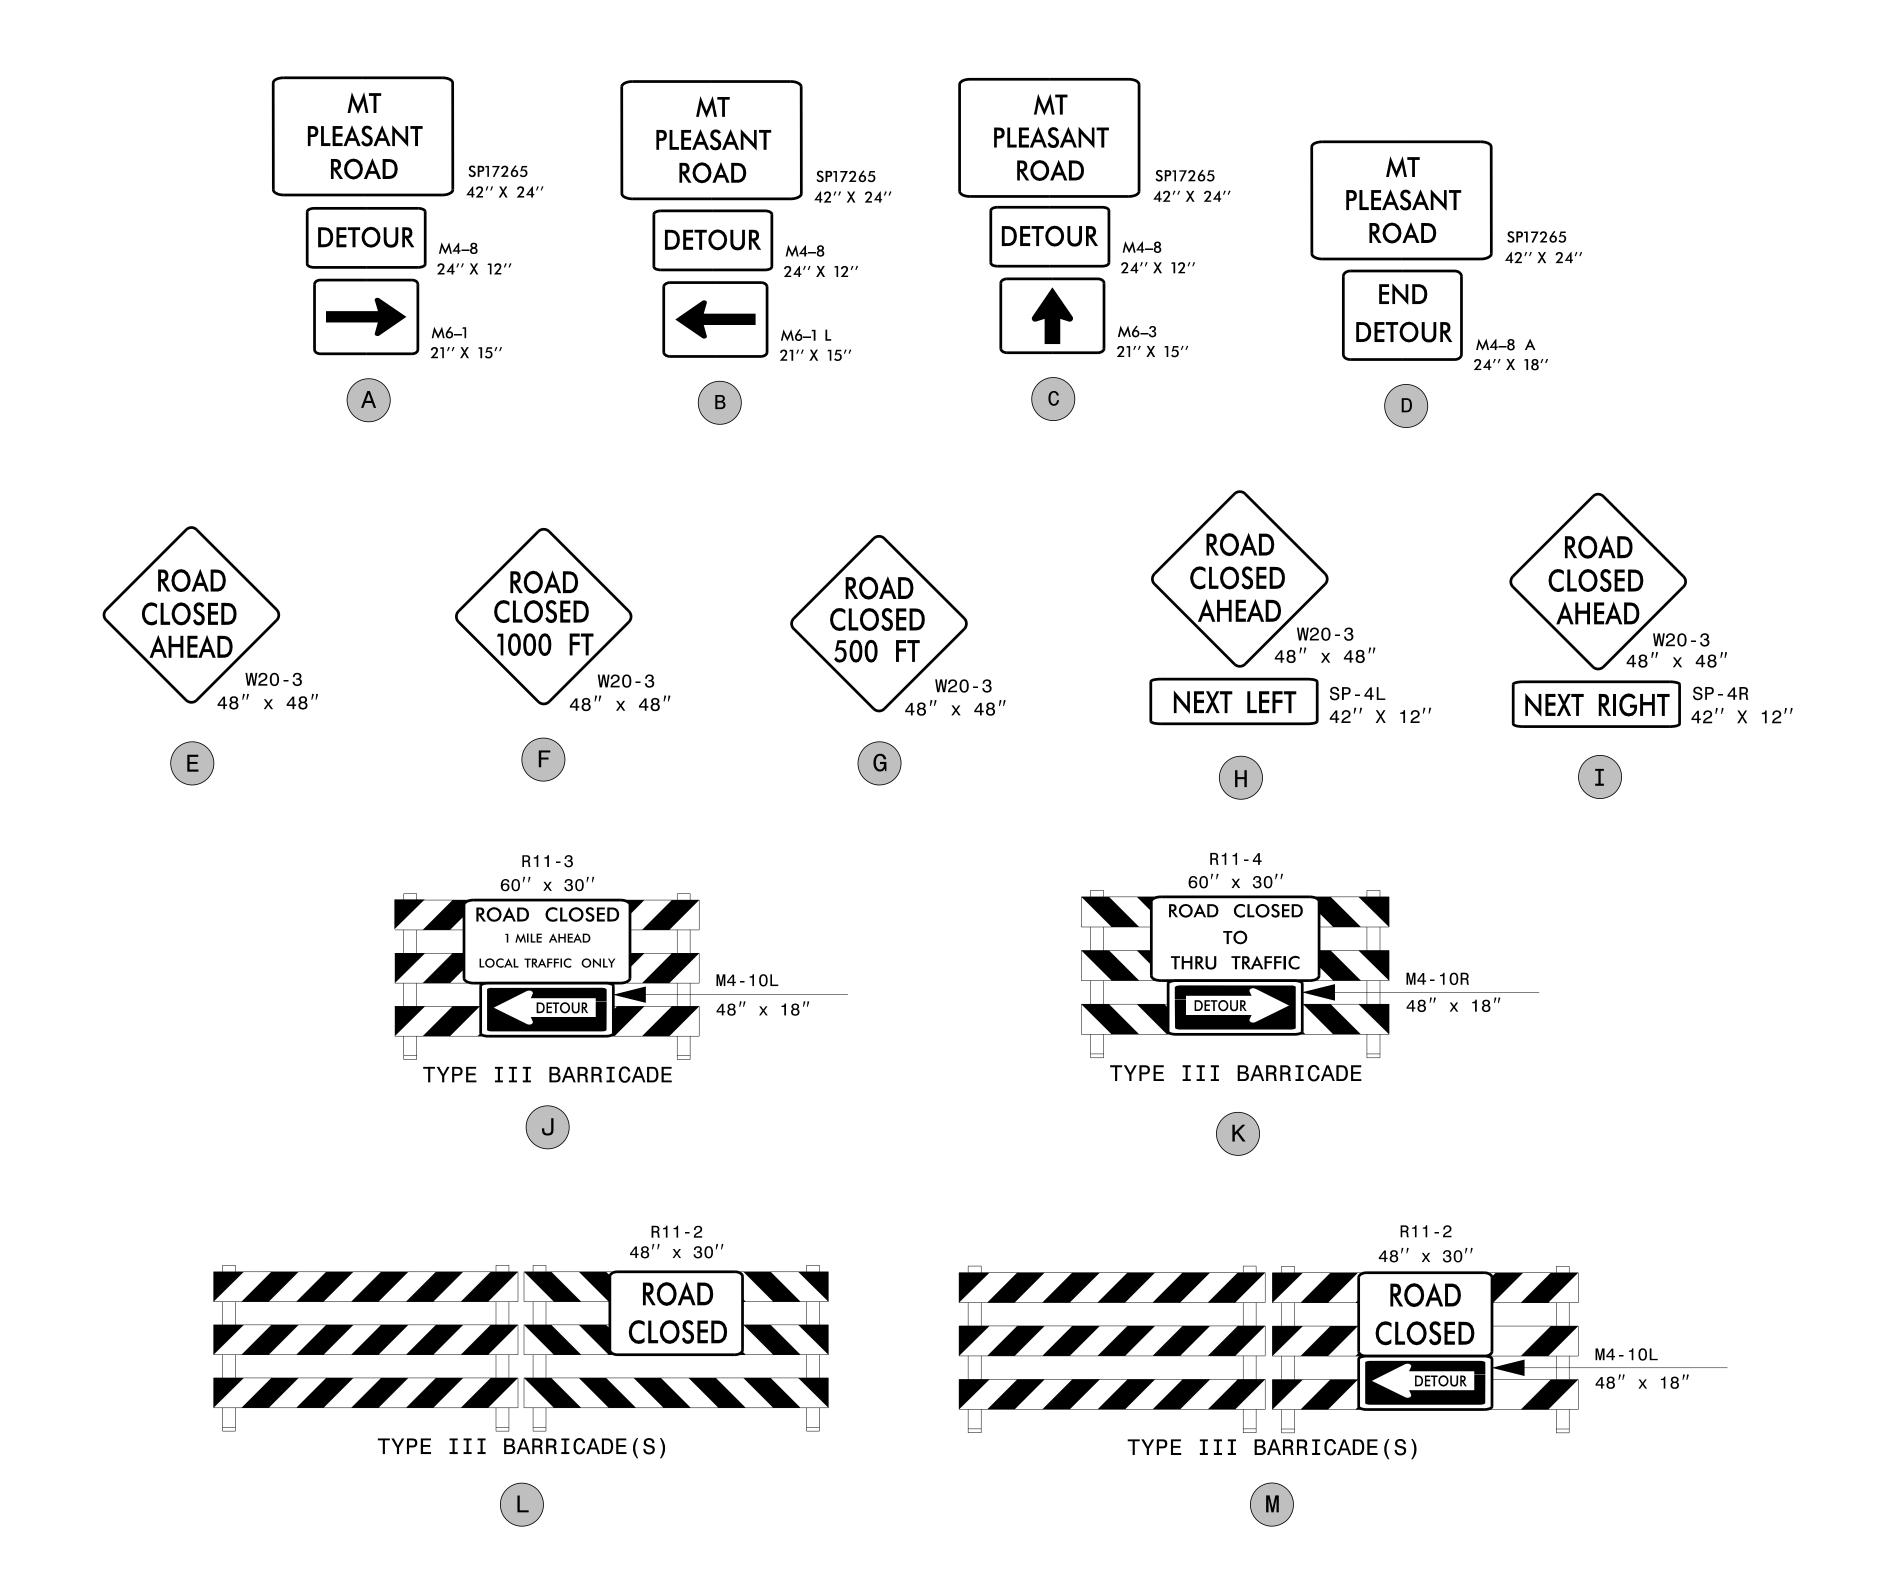

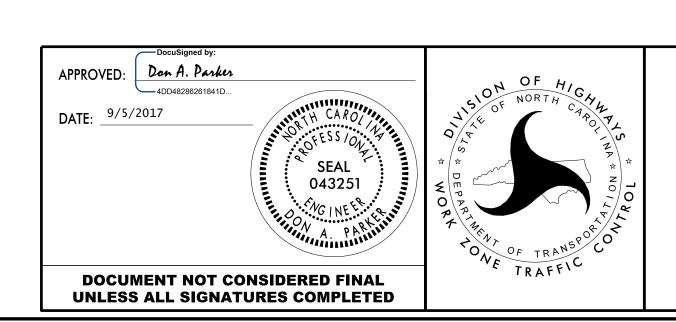

DETOUR SIGNS AND DEVICES