
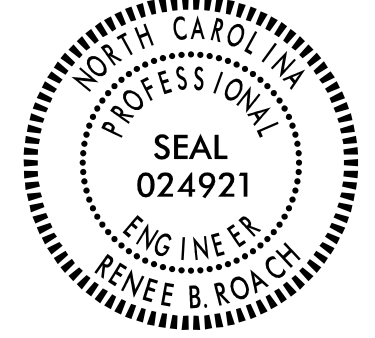
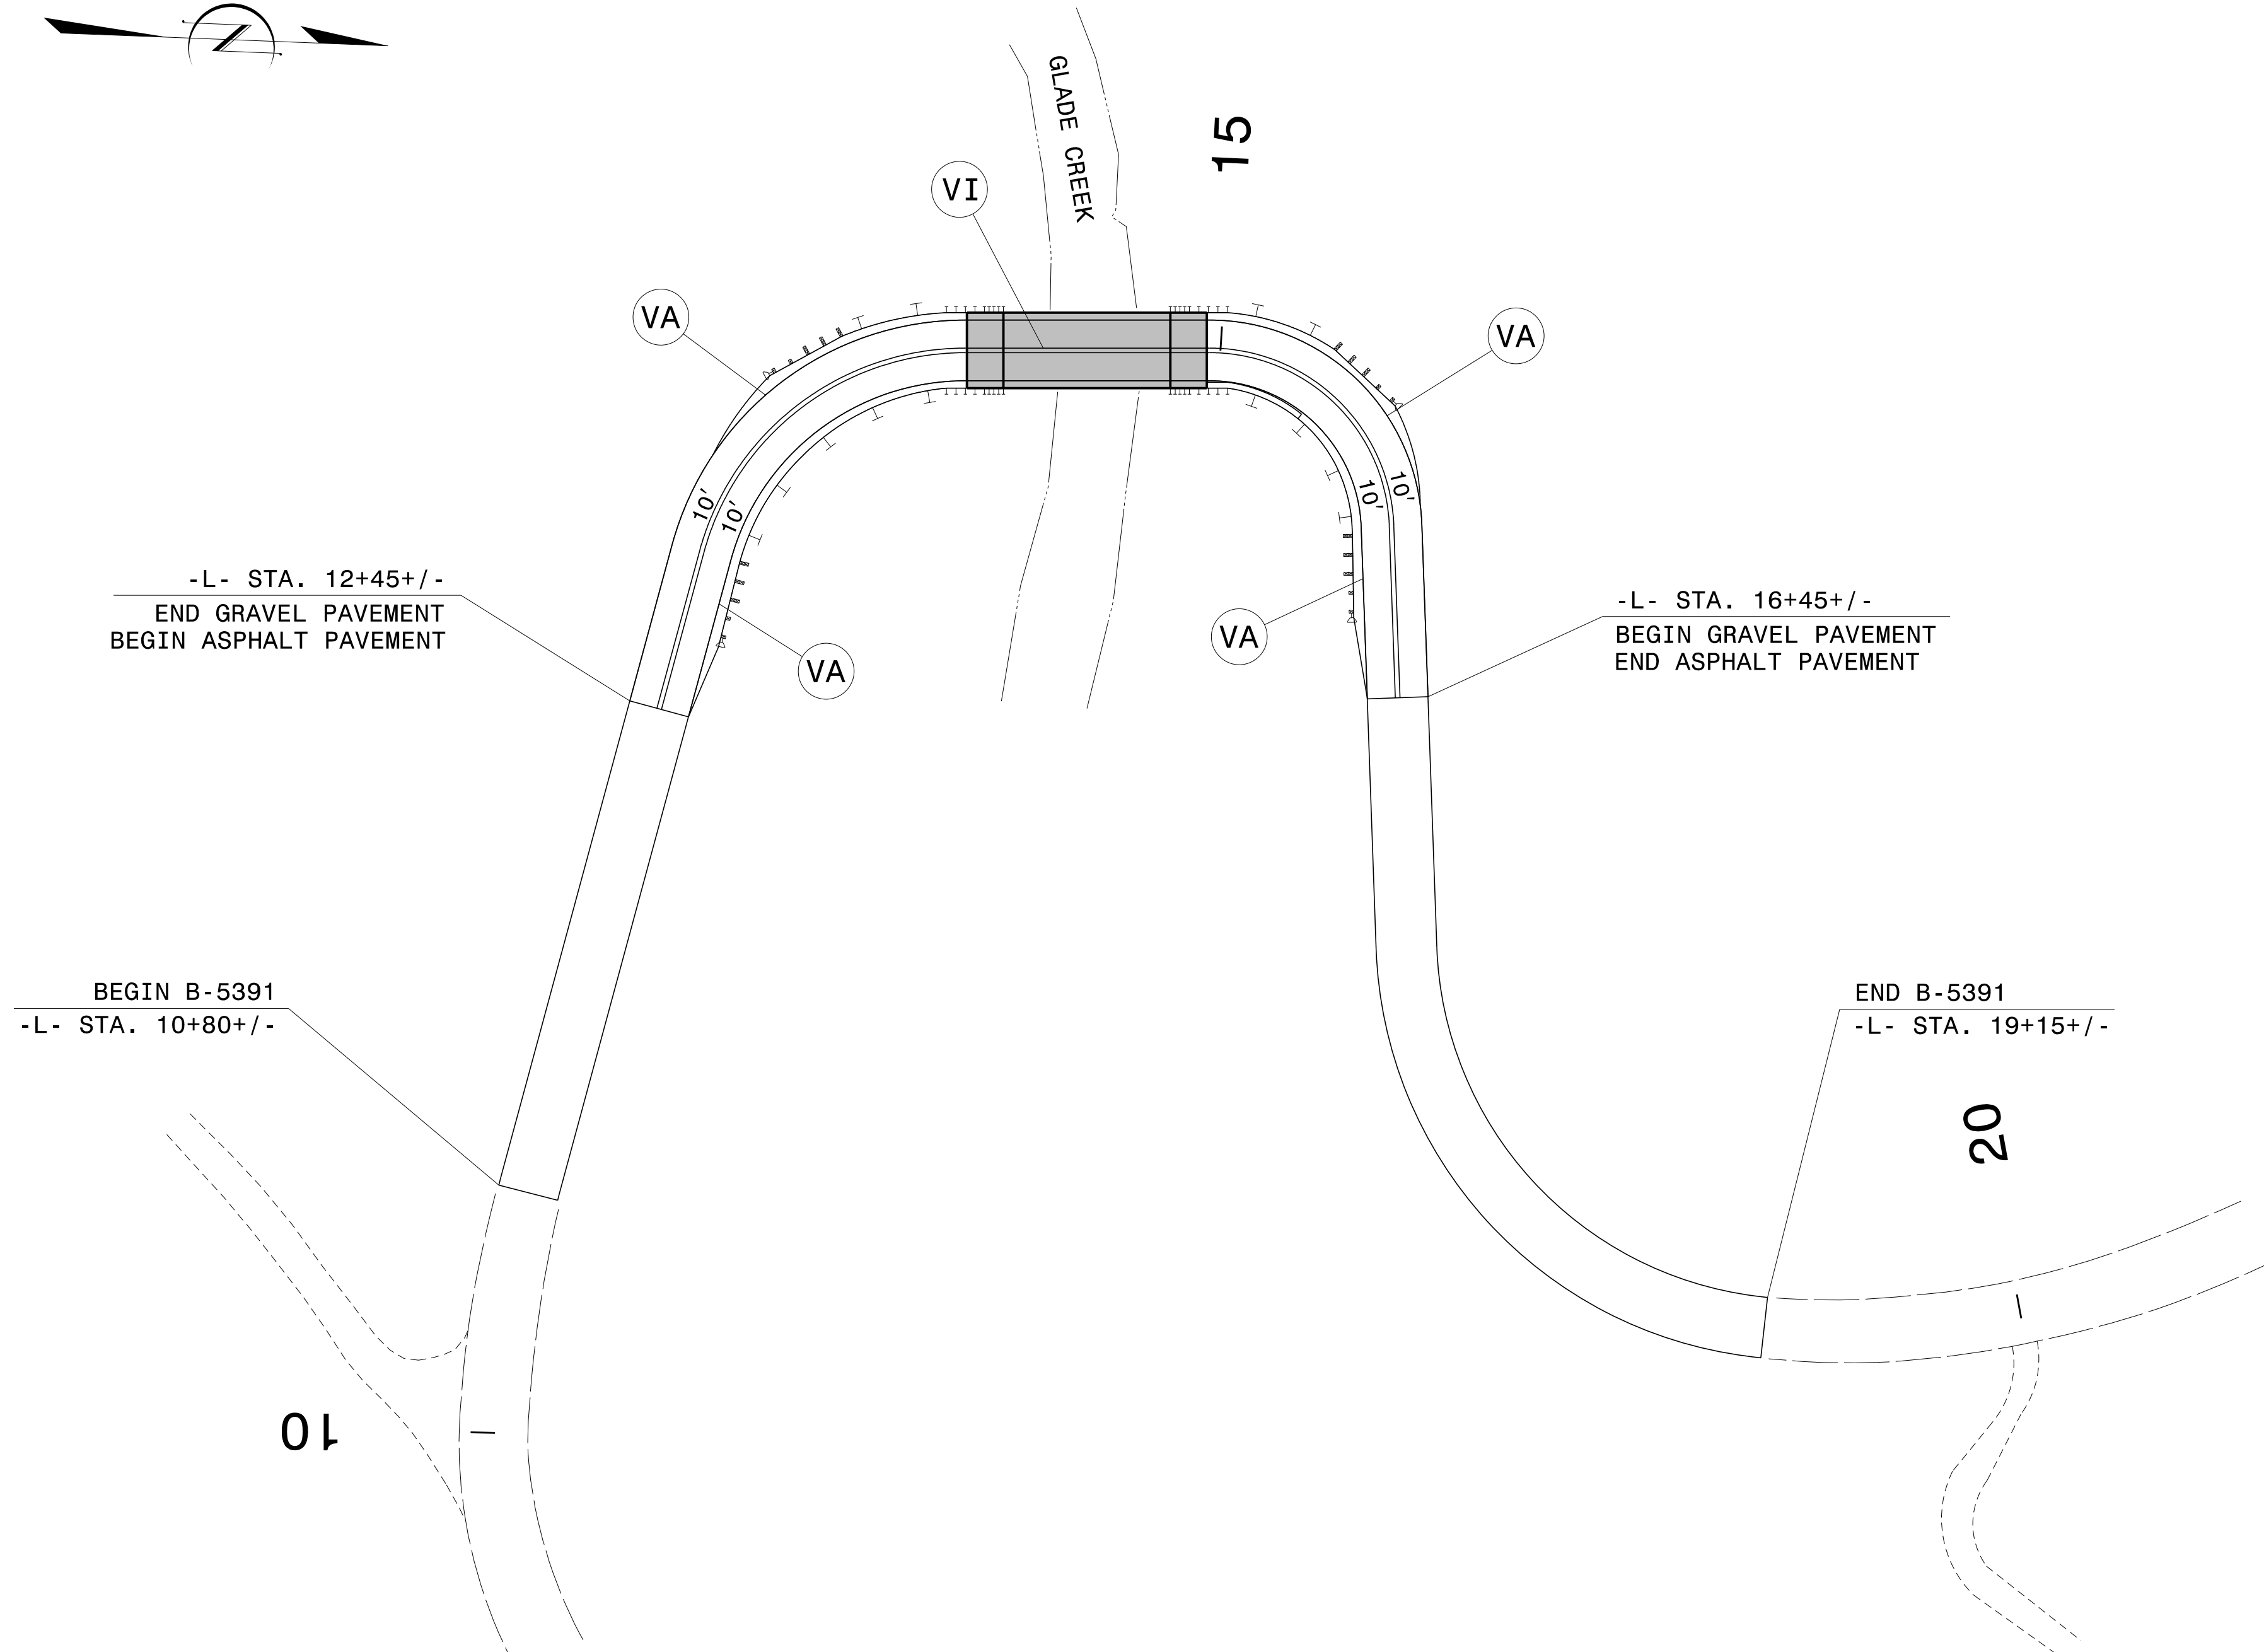


TIP NO. B - 5391	SHEET NO. PMP - 2
APPROVED: <i>Renee B. Roach</i> <small>B3020871CF4840D</small>	
DATE: 8/29/2017	
SEAL 	
DOCUMENT NOT CONSIDERED FINAL UNLESS ALL SIGNATURES COMPLETED	

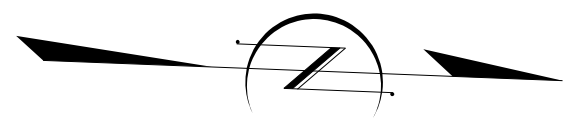

08/29/17
 P:\TIPProjects-B\B5391\Traffic\Signing\CADD\PM\B-5391-FMP-2.dgn
 User:dhbearf

PAVEMENT MARKING DETAIL