


"E" SIGNS

401 QUANTITY REQ'D <u> 1 </u> 36" X 36" W1-11R ONE "U" POST PER SIGN	402 QUANTITY REQ'D <u> 1 </u> 36" X 36" W1-11L ONE "U" POST PER SIGN
403 QUANTITY REQ'D <u> 2 </u> 18" X 18" W13-1P MOUNT BELOW SIGN 401 IN 1 ASSEMBLY MOUNT BELOW SIGN 402 IN 1 ASSEMBLY	404 QUANTITY REQ'D <u> 5 </u> 18" X 24" W1-8R ONE "U" POST PER SIGN
405 QUANTITY REQ'D <u> 5 </u> 18" X 24" W1-8L ONE "U" POST PER SIGN	

PROJECT NOTE:
 1) DISPOSAL OF SIGN SYSTEM, U-CHANNEL

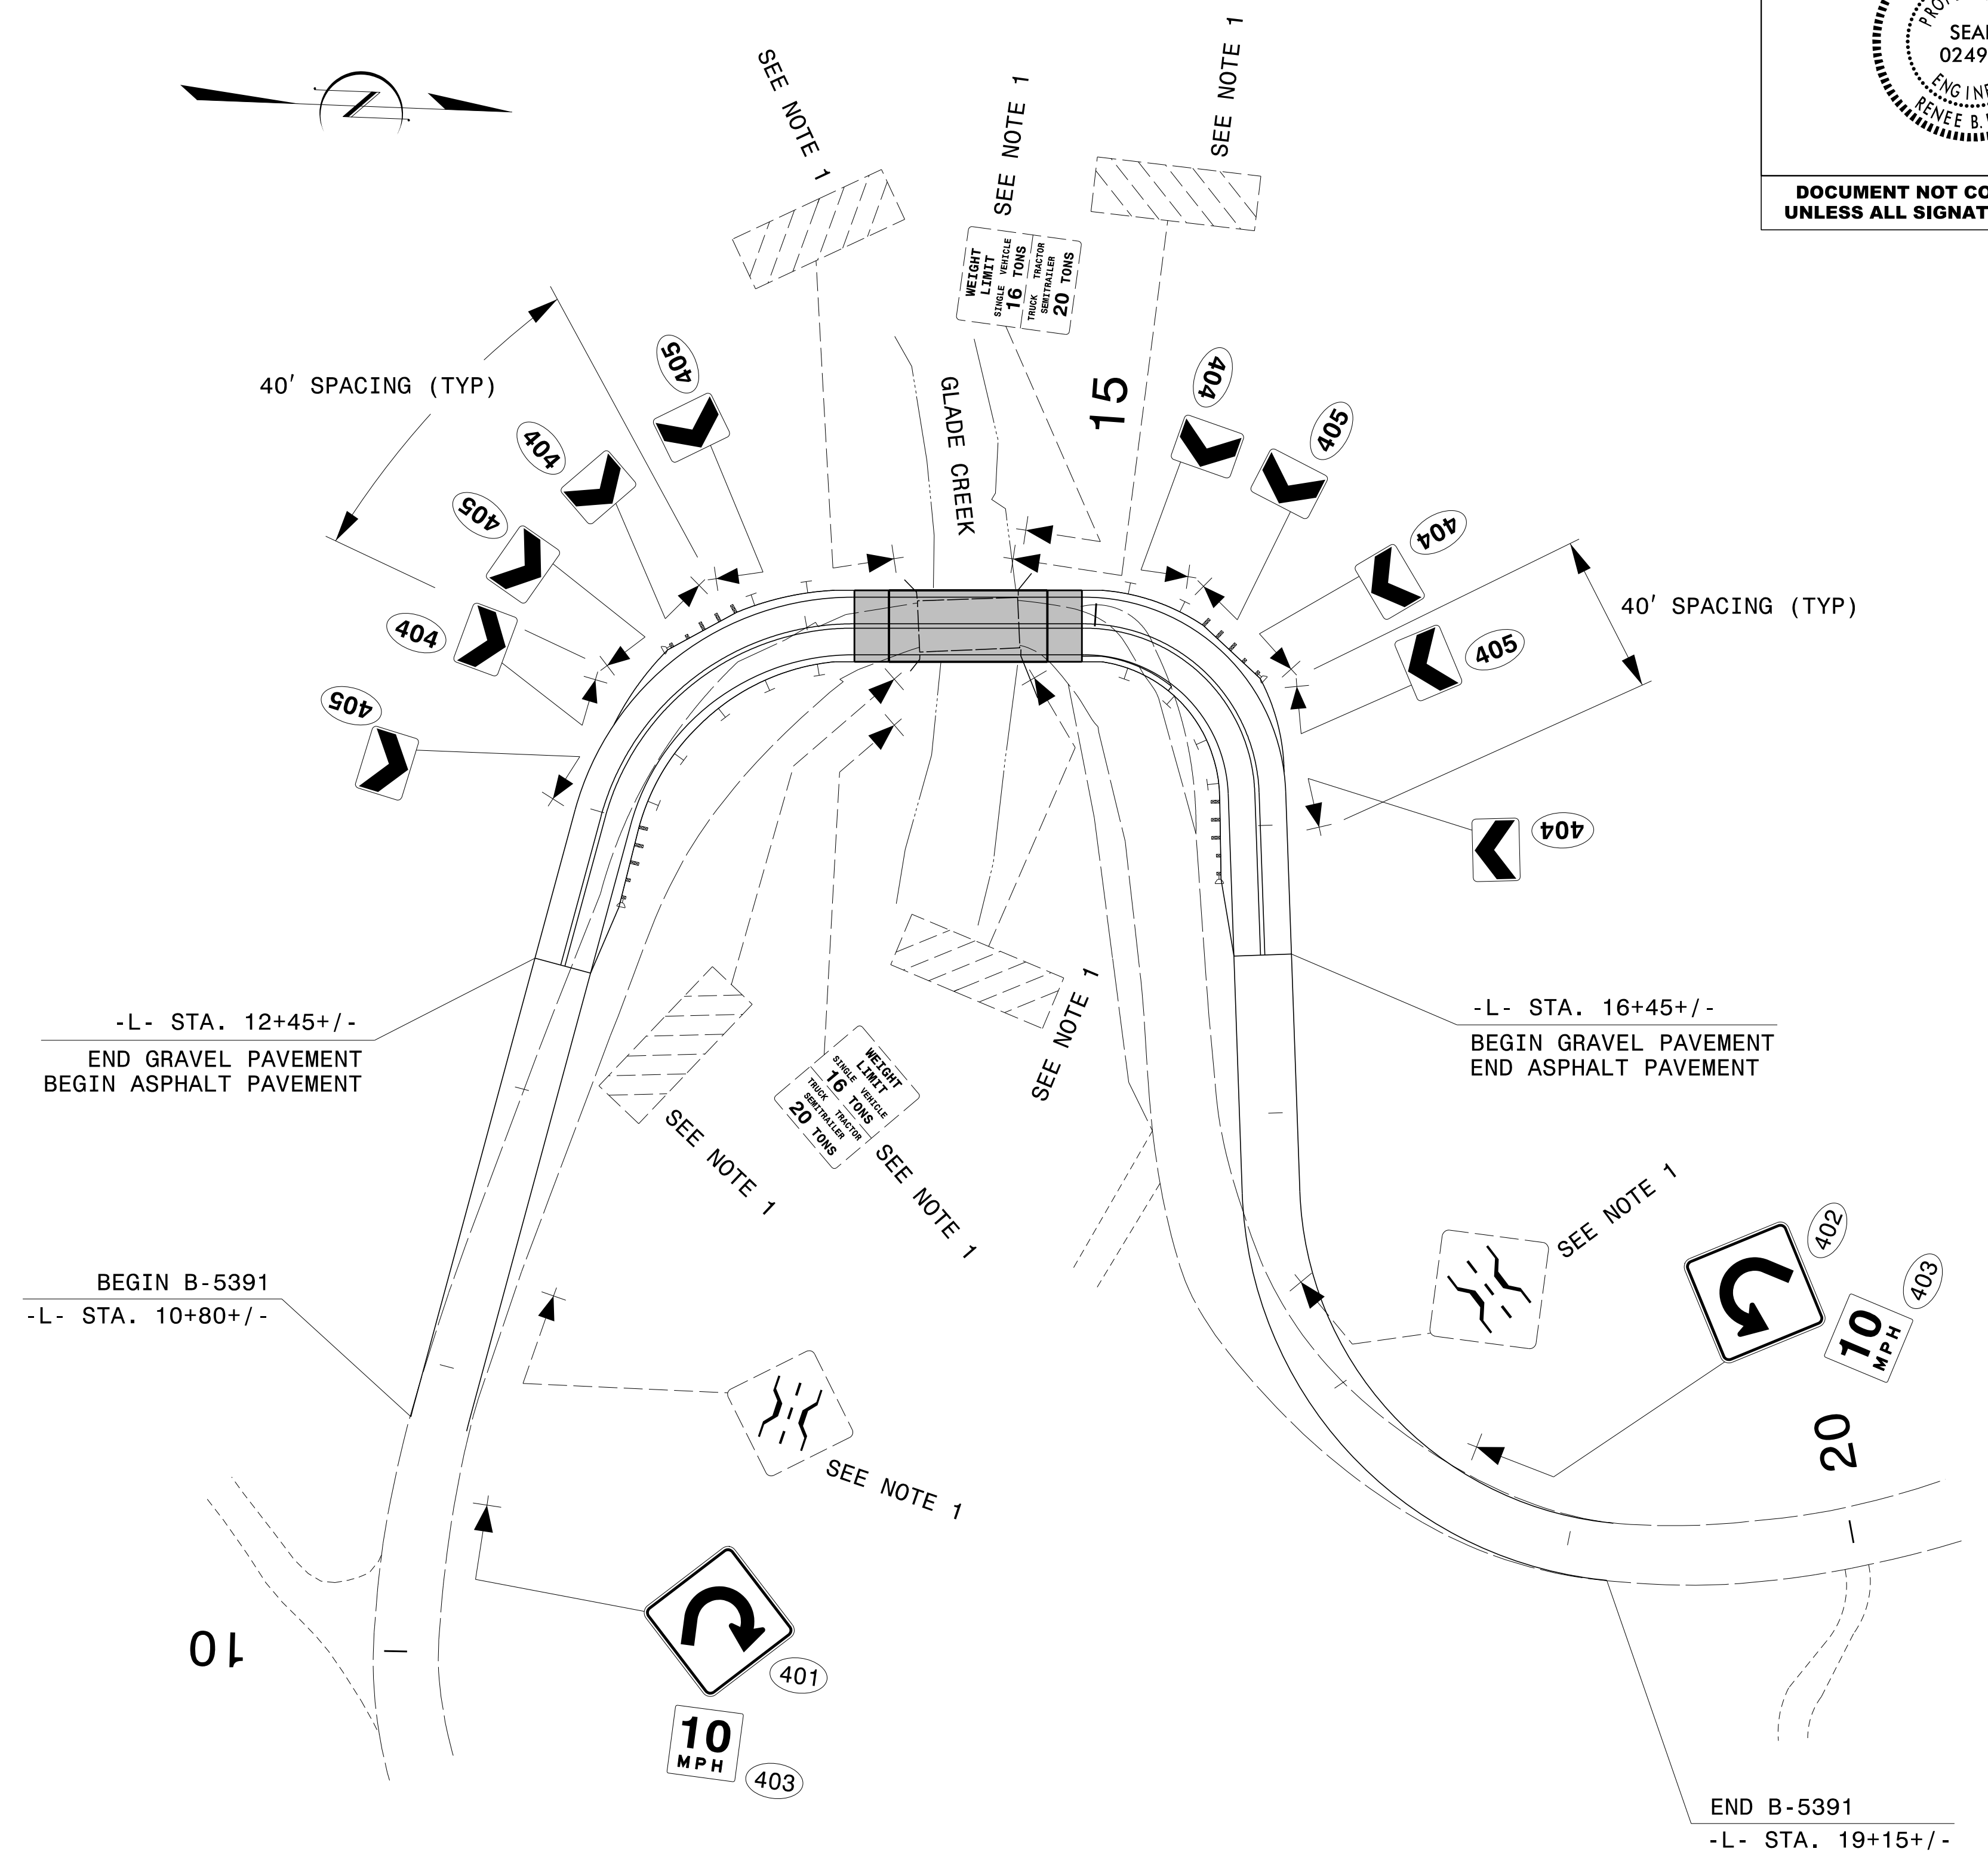

08/28/17
 P:\Projects\B5391\Traffic\Signing\CADD\Signing Layout Plans\SIGN-2.dgn
 Jstebard

**SIGN DETAIL SHEET
 AND "E" SIGNS**