

**This electronic collection of documents is provided
for the convenience of the user
and is Not a Certified Document –**


**The documents contained herein were originally issued
and sealed by the individuals whose names and license
numbers appear on each page, on the dates appearing
with their signature on that page.**

**This file or an individual page
shall not be considered a certified document.**

**STATE OF NORTH CAROLINA
DEPARTMENT OF TRANSPORTATION**

**SIGNING PLAN
ALEXANDER COUNTY**

**LOCATION: BRIDGE No. 139 OVER GLADE CREEK
ON SR 1609 (COUNTY HOME ROAD)**

PROJECT REFERENCE NO. B-5391	SHEET NO. SIGN-1
APPROVED: <i>Renee B. Roach</i> <small>—B3C9C877CF4640D—</small>	
DATE: 8/29/2017	
SEAL 	
DOCUMENT NOT CONSIDERED FINAL UNLESS ALL SIGNATURES COMPLETED	

T.I.P.: B-5391

CONTRACT: C203990

SUMMARY OF QUANTITIES

ITEM NO.		ITEM DESCRIPTION	QUANTITY	UNIT
DESC. NO.	SECT. NO.			
4072000000	903	SUPPORTS, 3 LB STEEL U-CHANNEL	152	L.F.
4102000000	904	SIGN ERECTION, TYPE E	14	EA.
4155000000	907	DISPOSAL OF SIGN SYSTEM, U-CHANNEL	8	EA.

GENERAL NOTES

- . SIGNS FURNISHED BY STATE
- . CONFIRM IN WRITING AT LEAST 4 MONTHS IN ADVANCE, THE ACTUAL DATE THE DEPARTMENT FURNISHED SIGNS WILL BE REQUIRED.
- . WHEN NOT STATIONED OR DIMENSIONED ON PLANS, ALL 'E' AND 'F' SIGNS SHALL BE FIELD LOCATED BY THE ENGINEER
- . ALL EXISTING SIGNS ON "U" CHANNEL POST WITHIN THE PROJECT LIMITS SHALL BE REMOVED AND DISPOSED OF UNLESS OTHERWISE NOTED ON PLANS.
- . THE BACKGROUND FOR TYPE E & F SIGNS SHALL BE TYPE C REFLECTIVE SHEETING.
- . SEE ROADWAY PLANS FOR GUARD/GUIDE RAIL DETAILS.


ROADWAY STANDARD DRAWING

THE FOLLOWING ROADWAY STANDARDS AS APPEAR IN "ROADWAY STANDARD DRAWINGS" - PROJECT SERVICES UNIT - N.C. DEPARTMENT OF TRANSPORTATION - RALEIGH, N.C., DATED JANUARY 2012 ARE APPLICABLE TO THIS PROJECT AND BY REFERENCE HEREBY ARE CONSIDERED A PART OF THESE PLANS:

<u>STD. NO.</u>	<u>TITLE</u>
904.10	ORIENTATION OF GROUND MOUNTED SIGNS
904.50	MOUNTING OF TYPE 'D', 'E' AND 'F' SIGNS ON 'U' CHANNEL POSTS

INDEX

<u>SHEET NO.</u>	<u>DESCRIPTION</u>
SIGN-1	TITLE SHEET
SIGN-2	SIGN DETAIL SHEET AND "E" SIGNS

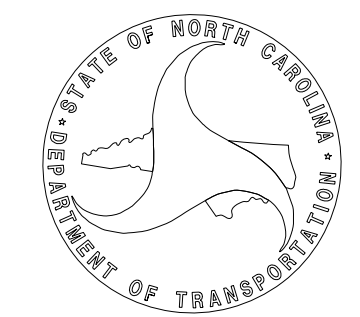
PLAN PREPARED BY: N.C.D.O.T. SIGNING AND DELINEATION UNIT		
KELVIN JORDAN	SIGNING & DELINEATION REGIONAL ENGINEER	
DERRICK BEARD	SIGNING & DELINEATION PROJECT DESIGN ENGINEER	

08/28/17 P:\TIP\Projects-B\B5391\Traffic\Signing\CADD\Signing Layout Plans\SIGN-1.dgn User: dbeard

"E" SIGNS

<p style="text-align: center;">(401) QUANTITY REQ'D <u> 1 </u></p> <div style="text-align: center;"> 36" X 36" W1-11R </div> <p style="text-align: center;">ONE "U" POST PER SIGN</p>	<p style="text-align: center;">(402) QUANTITY REQ'D <u> 1 </u></p> <div style="text-align: center;"> 36" X 36" W1-11L </div> <p style="text-align: center;">ONE "U" POST PER SIGN</p>
<p style="text-align: center;">(403) QUANTITY REQ'D <u> 2 </u></p> <div style="text-align: center;"> 18" X 18" W13-1P </div> <p style="text-align: center;">MOUNT BELOW SIGN 401 IN 1 ASSEMBLY</p> <p style="text-align: center;">MOUNT BELOW SIGN 402 IN 1 ASSEMBLY</p>	<p style="text-align: center;">(404) QUANTITY REQ'D <u> 5 </u></p> <div style="text-align: center;"> 18" X 24" W1-8R </div> <p style="text-align: center;">ONE "U" POST PER SIGN</p>
<p style="text-align: center;">(405) QUANTITY REQ'D <u> 5 </u></p> <div style="text-align: center;"> 18" X 24" W1-8L </div> <p style="text-align: center;">ONE "U" POST PER SIGN</p>	

PROJECT NOTE:
1) DISPOSAL OF SIGN SYSTEM, U-CHANNEL

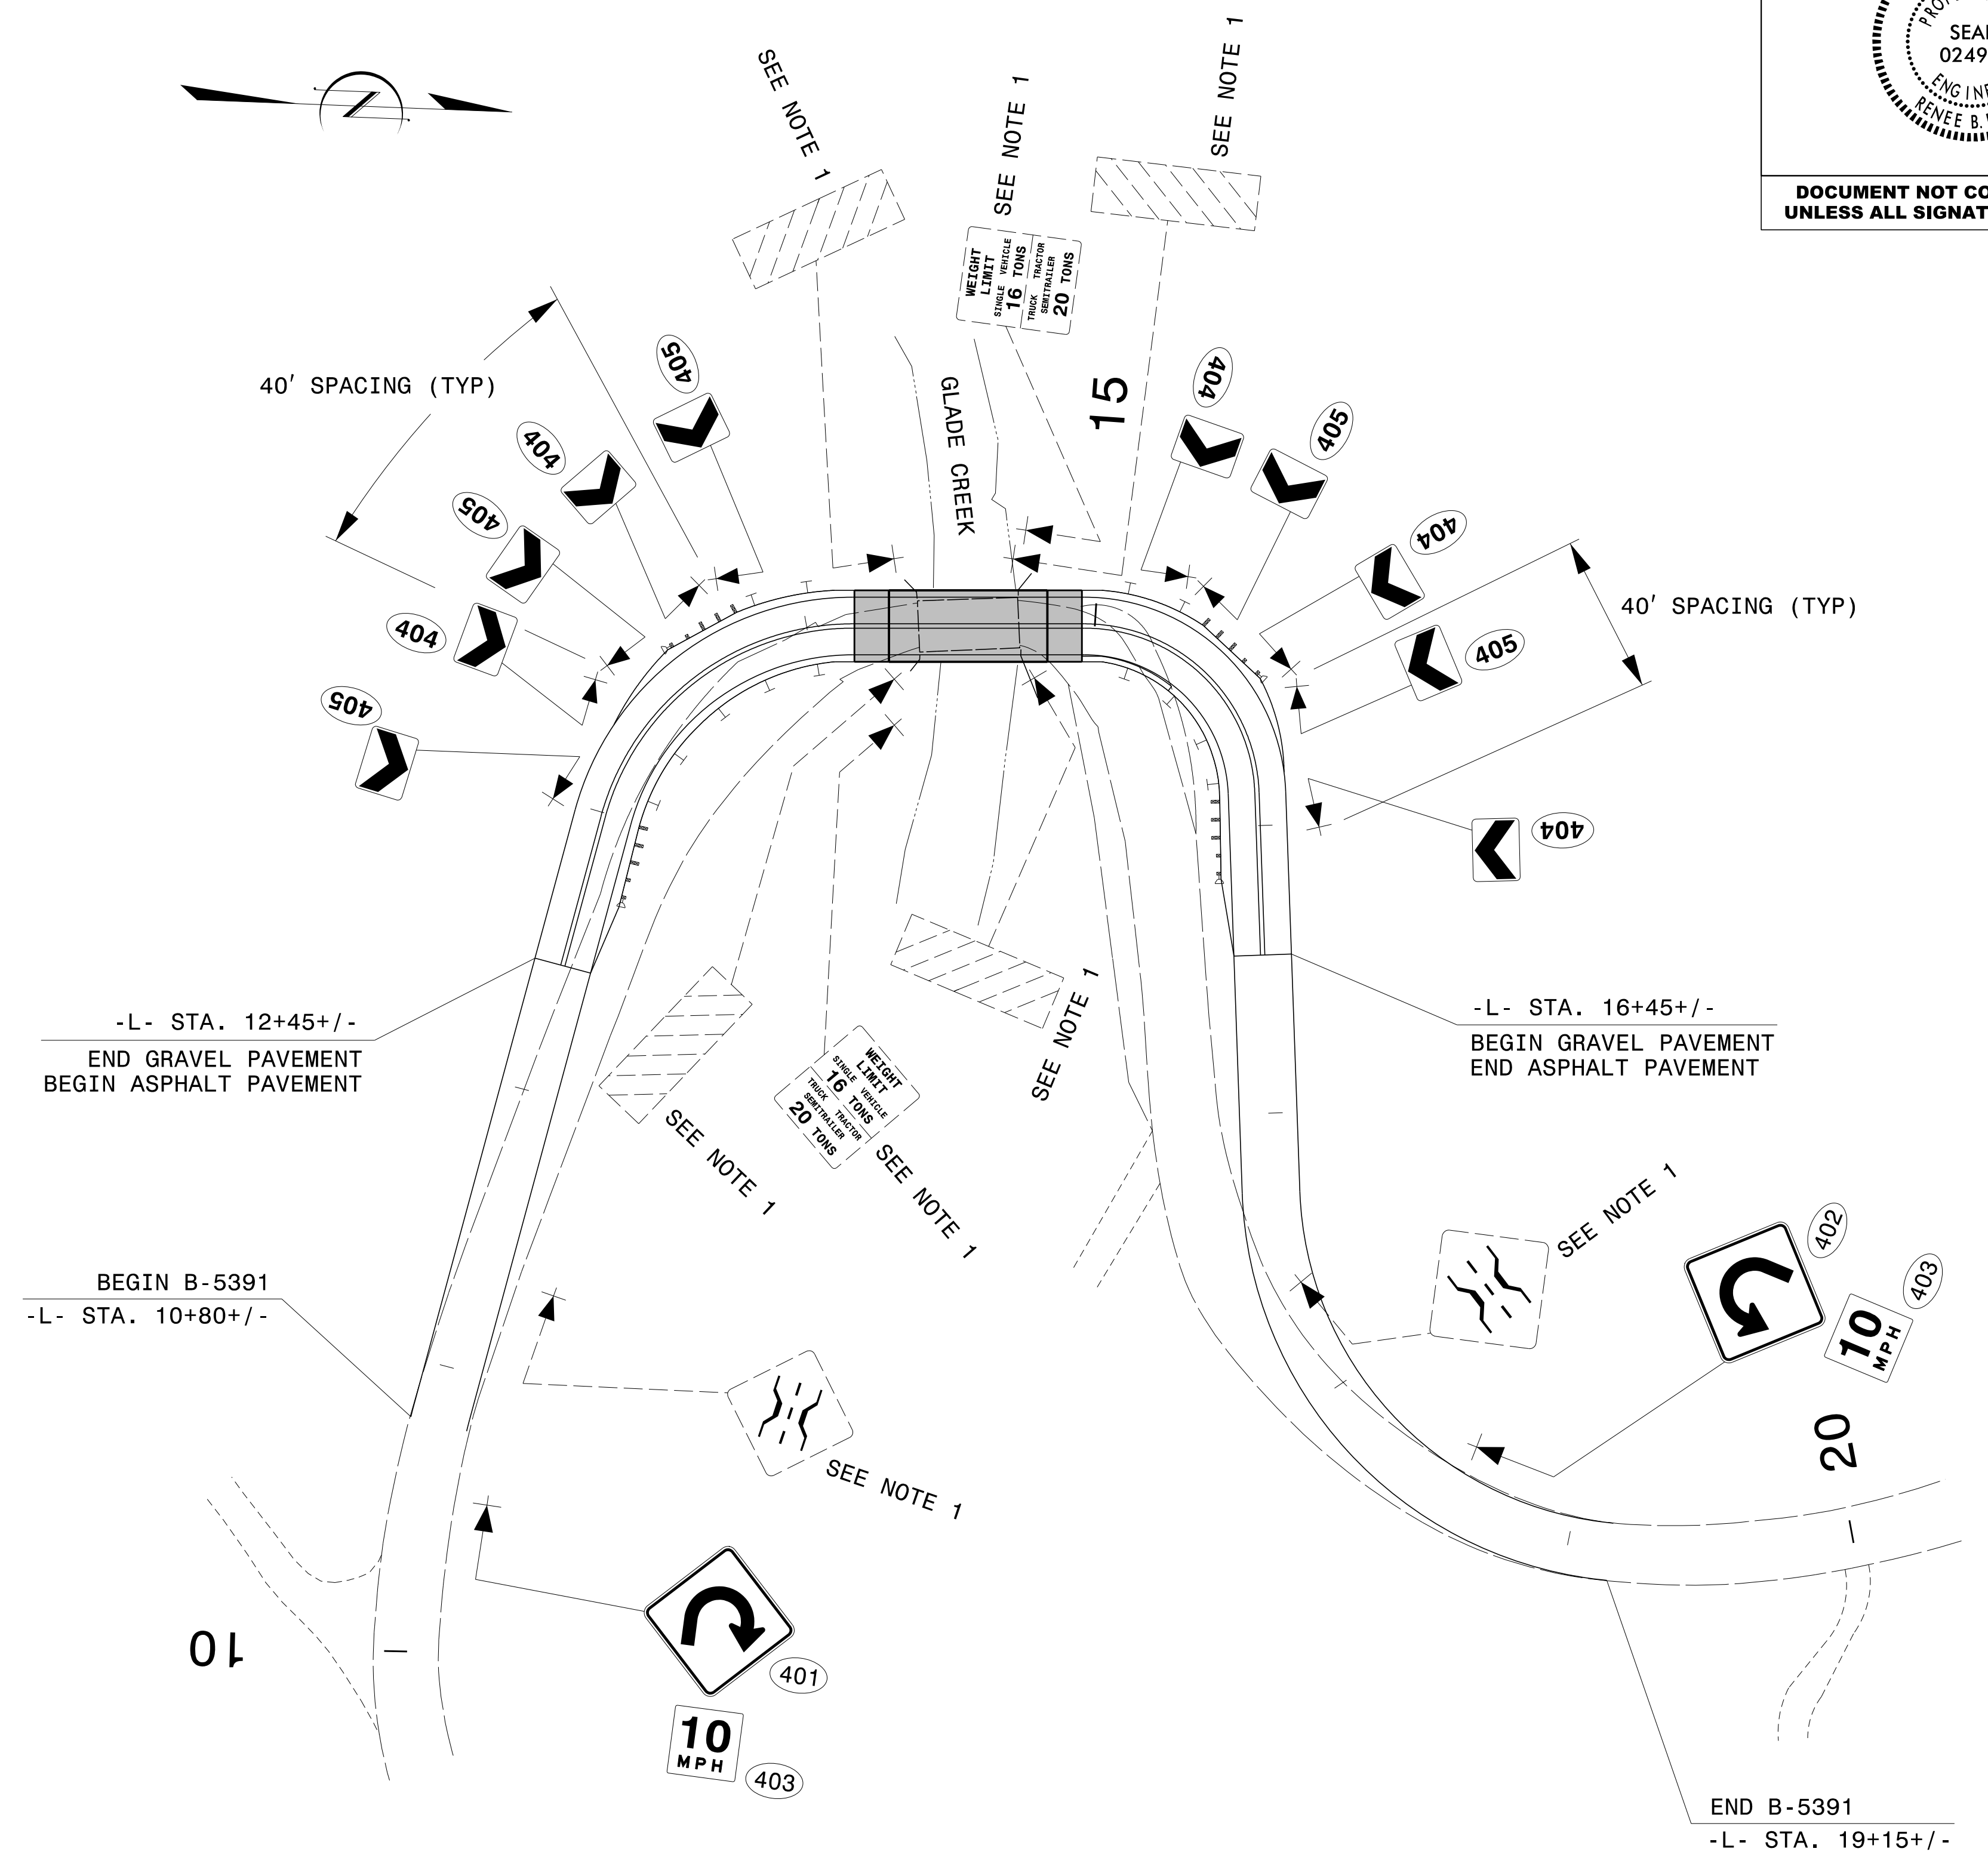

08/28/17
P:\Projects\B5391\Traffic\Signing\CADD\Signing Layout Plans\SIGN-2.dgn
Jstebard

**SIGN DETAIL SHEET
AND "E" SIGNS**