

**This electronic collection of documents is provided
for the convenience of the user
and is Not a Certified Document –**


**The documents contained herein were originally issued
and sealed by the individuals whose names and license
numbers appear on each page, on the dates appearing
with their signature on that page.**

**This file or an individual page
shall not be considered a certified document.**

6/23/16



PROJ. REFERENCE NO.	SHEET NO.
B-5391	X-1

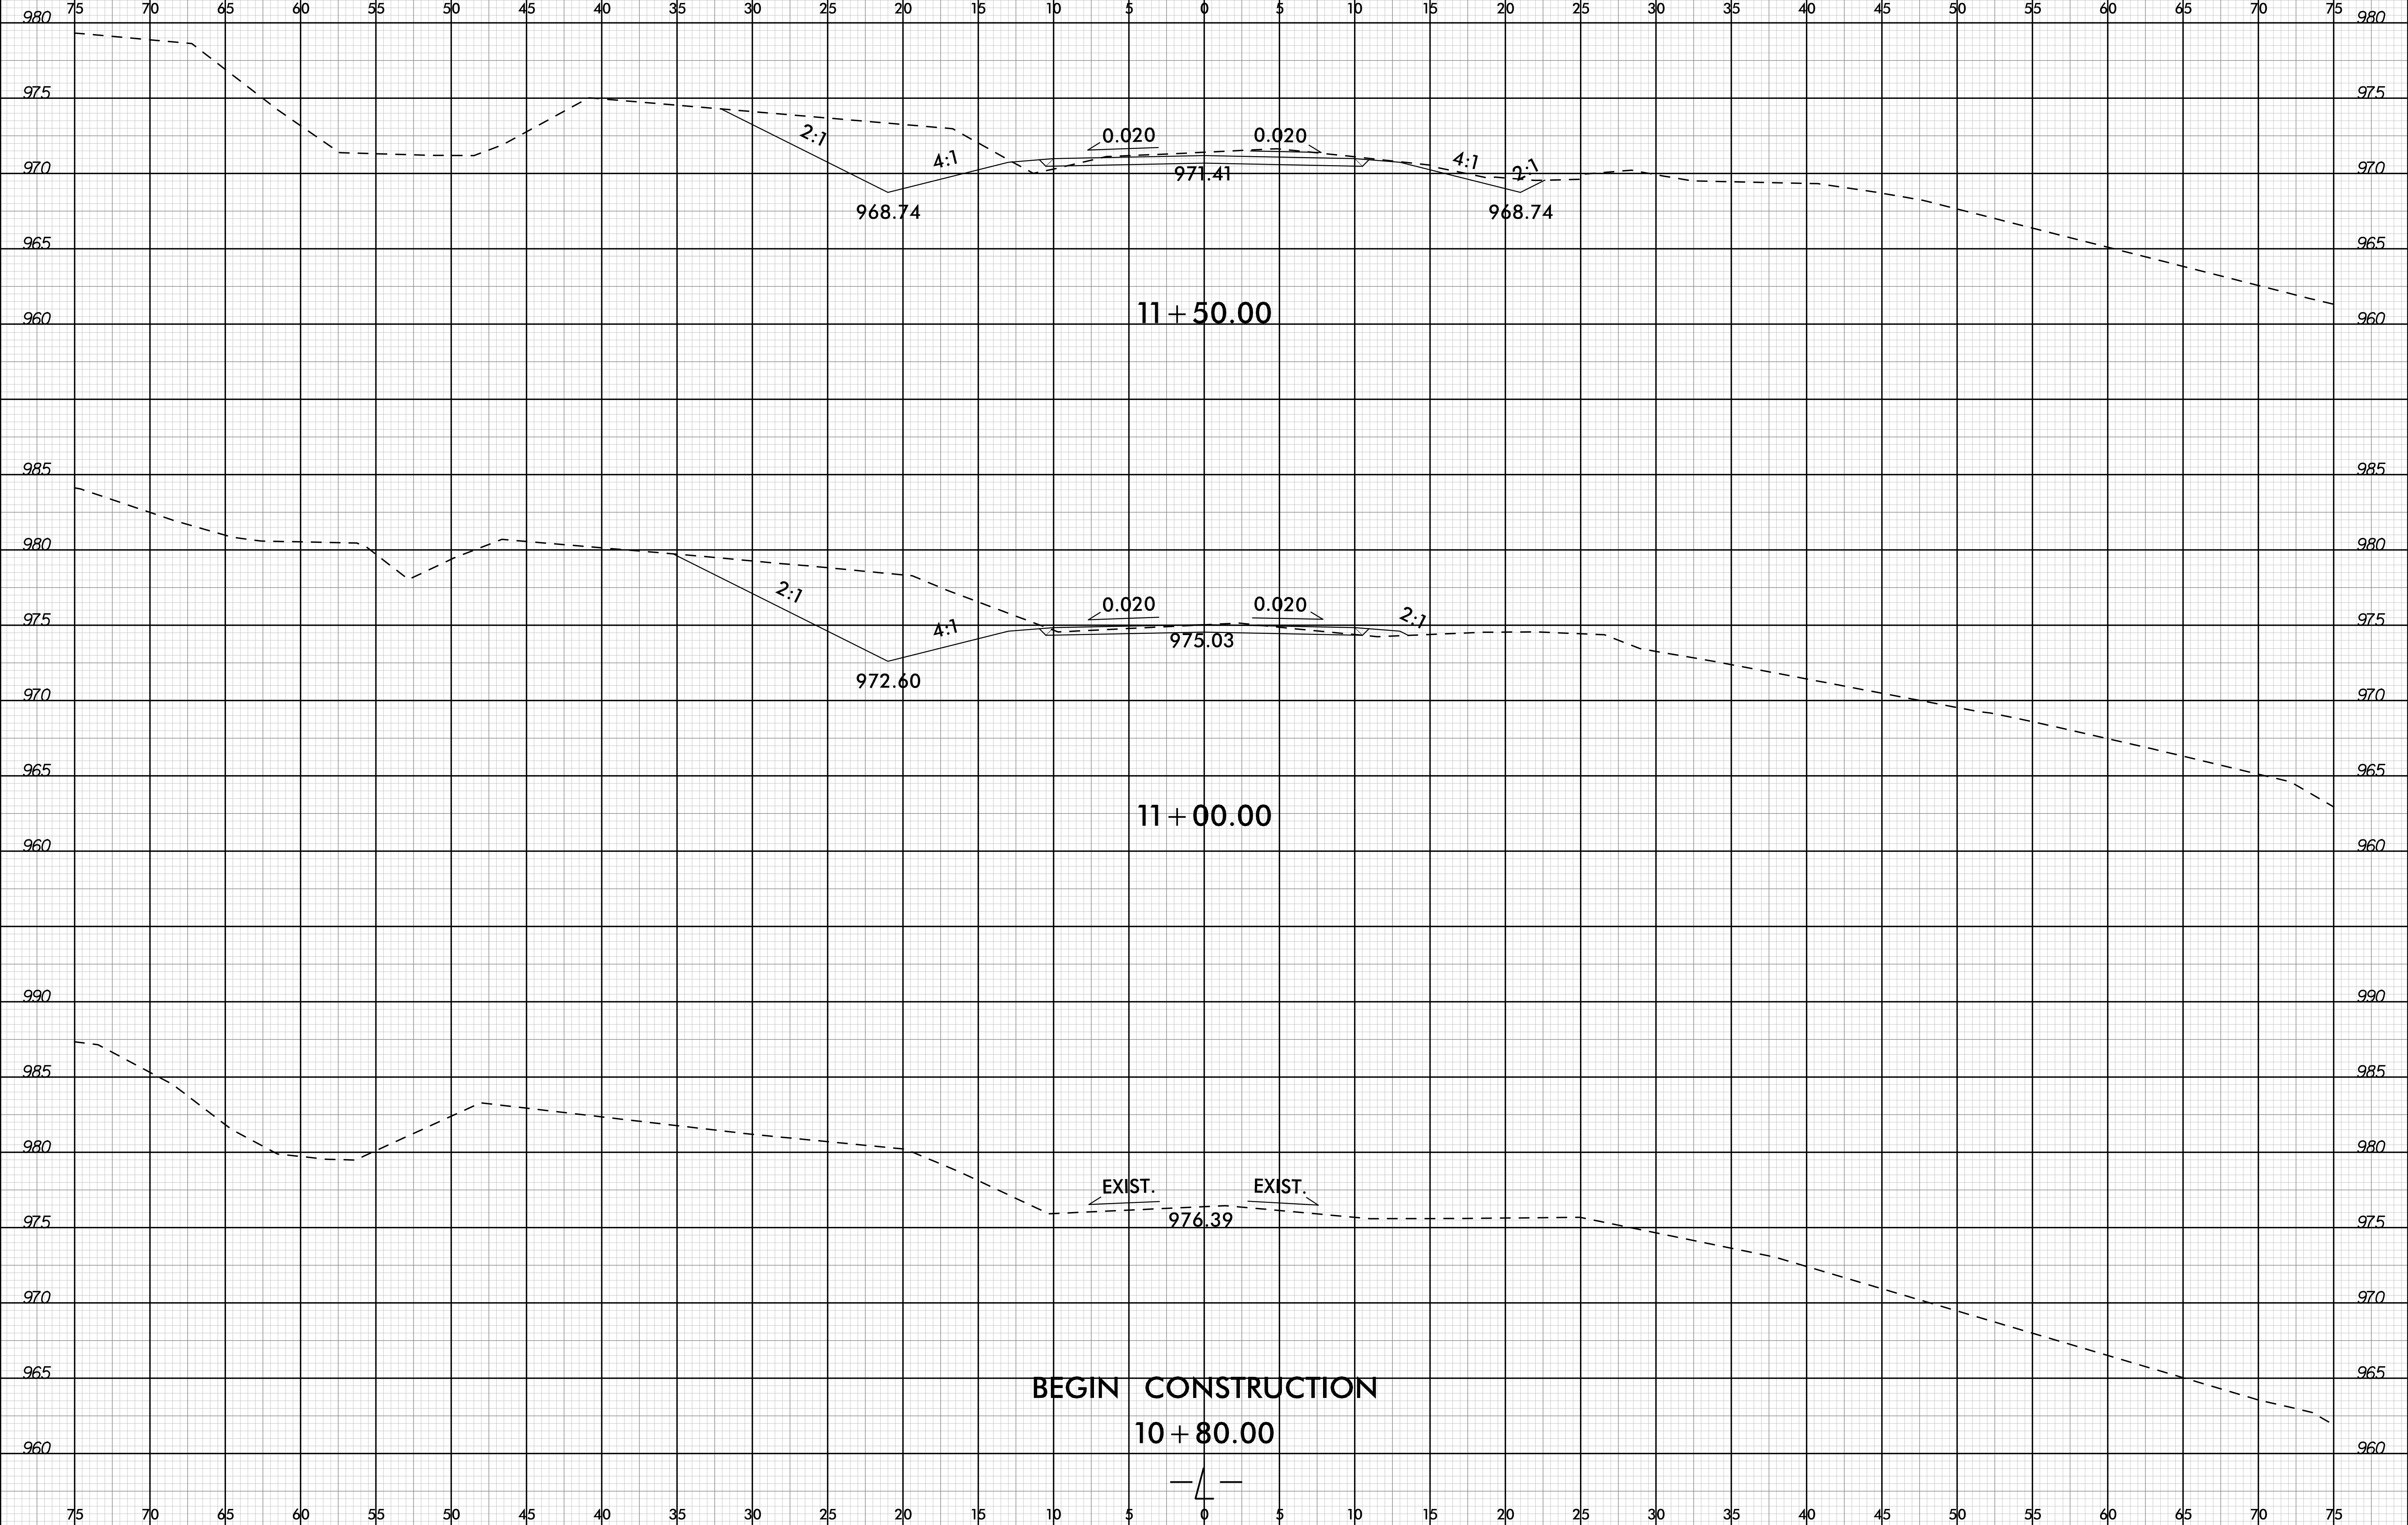


11 + 50.00

11 + 00.00

BEGIN CONSTRUCTION

10 + 80.00

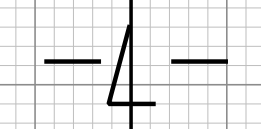


3/16/2017
B:\2017\B-5391\Drawings\p1_cm.dgn
B-5391

6/23/16



PROJ. REFERENCE NO.	SHEET NO.
B-5391	X-2

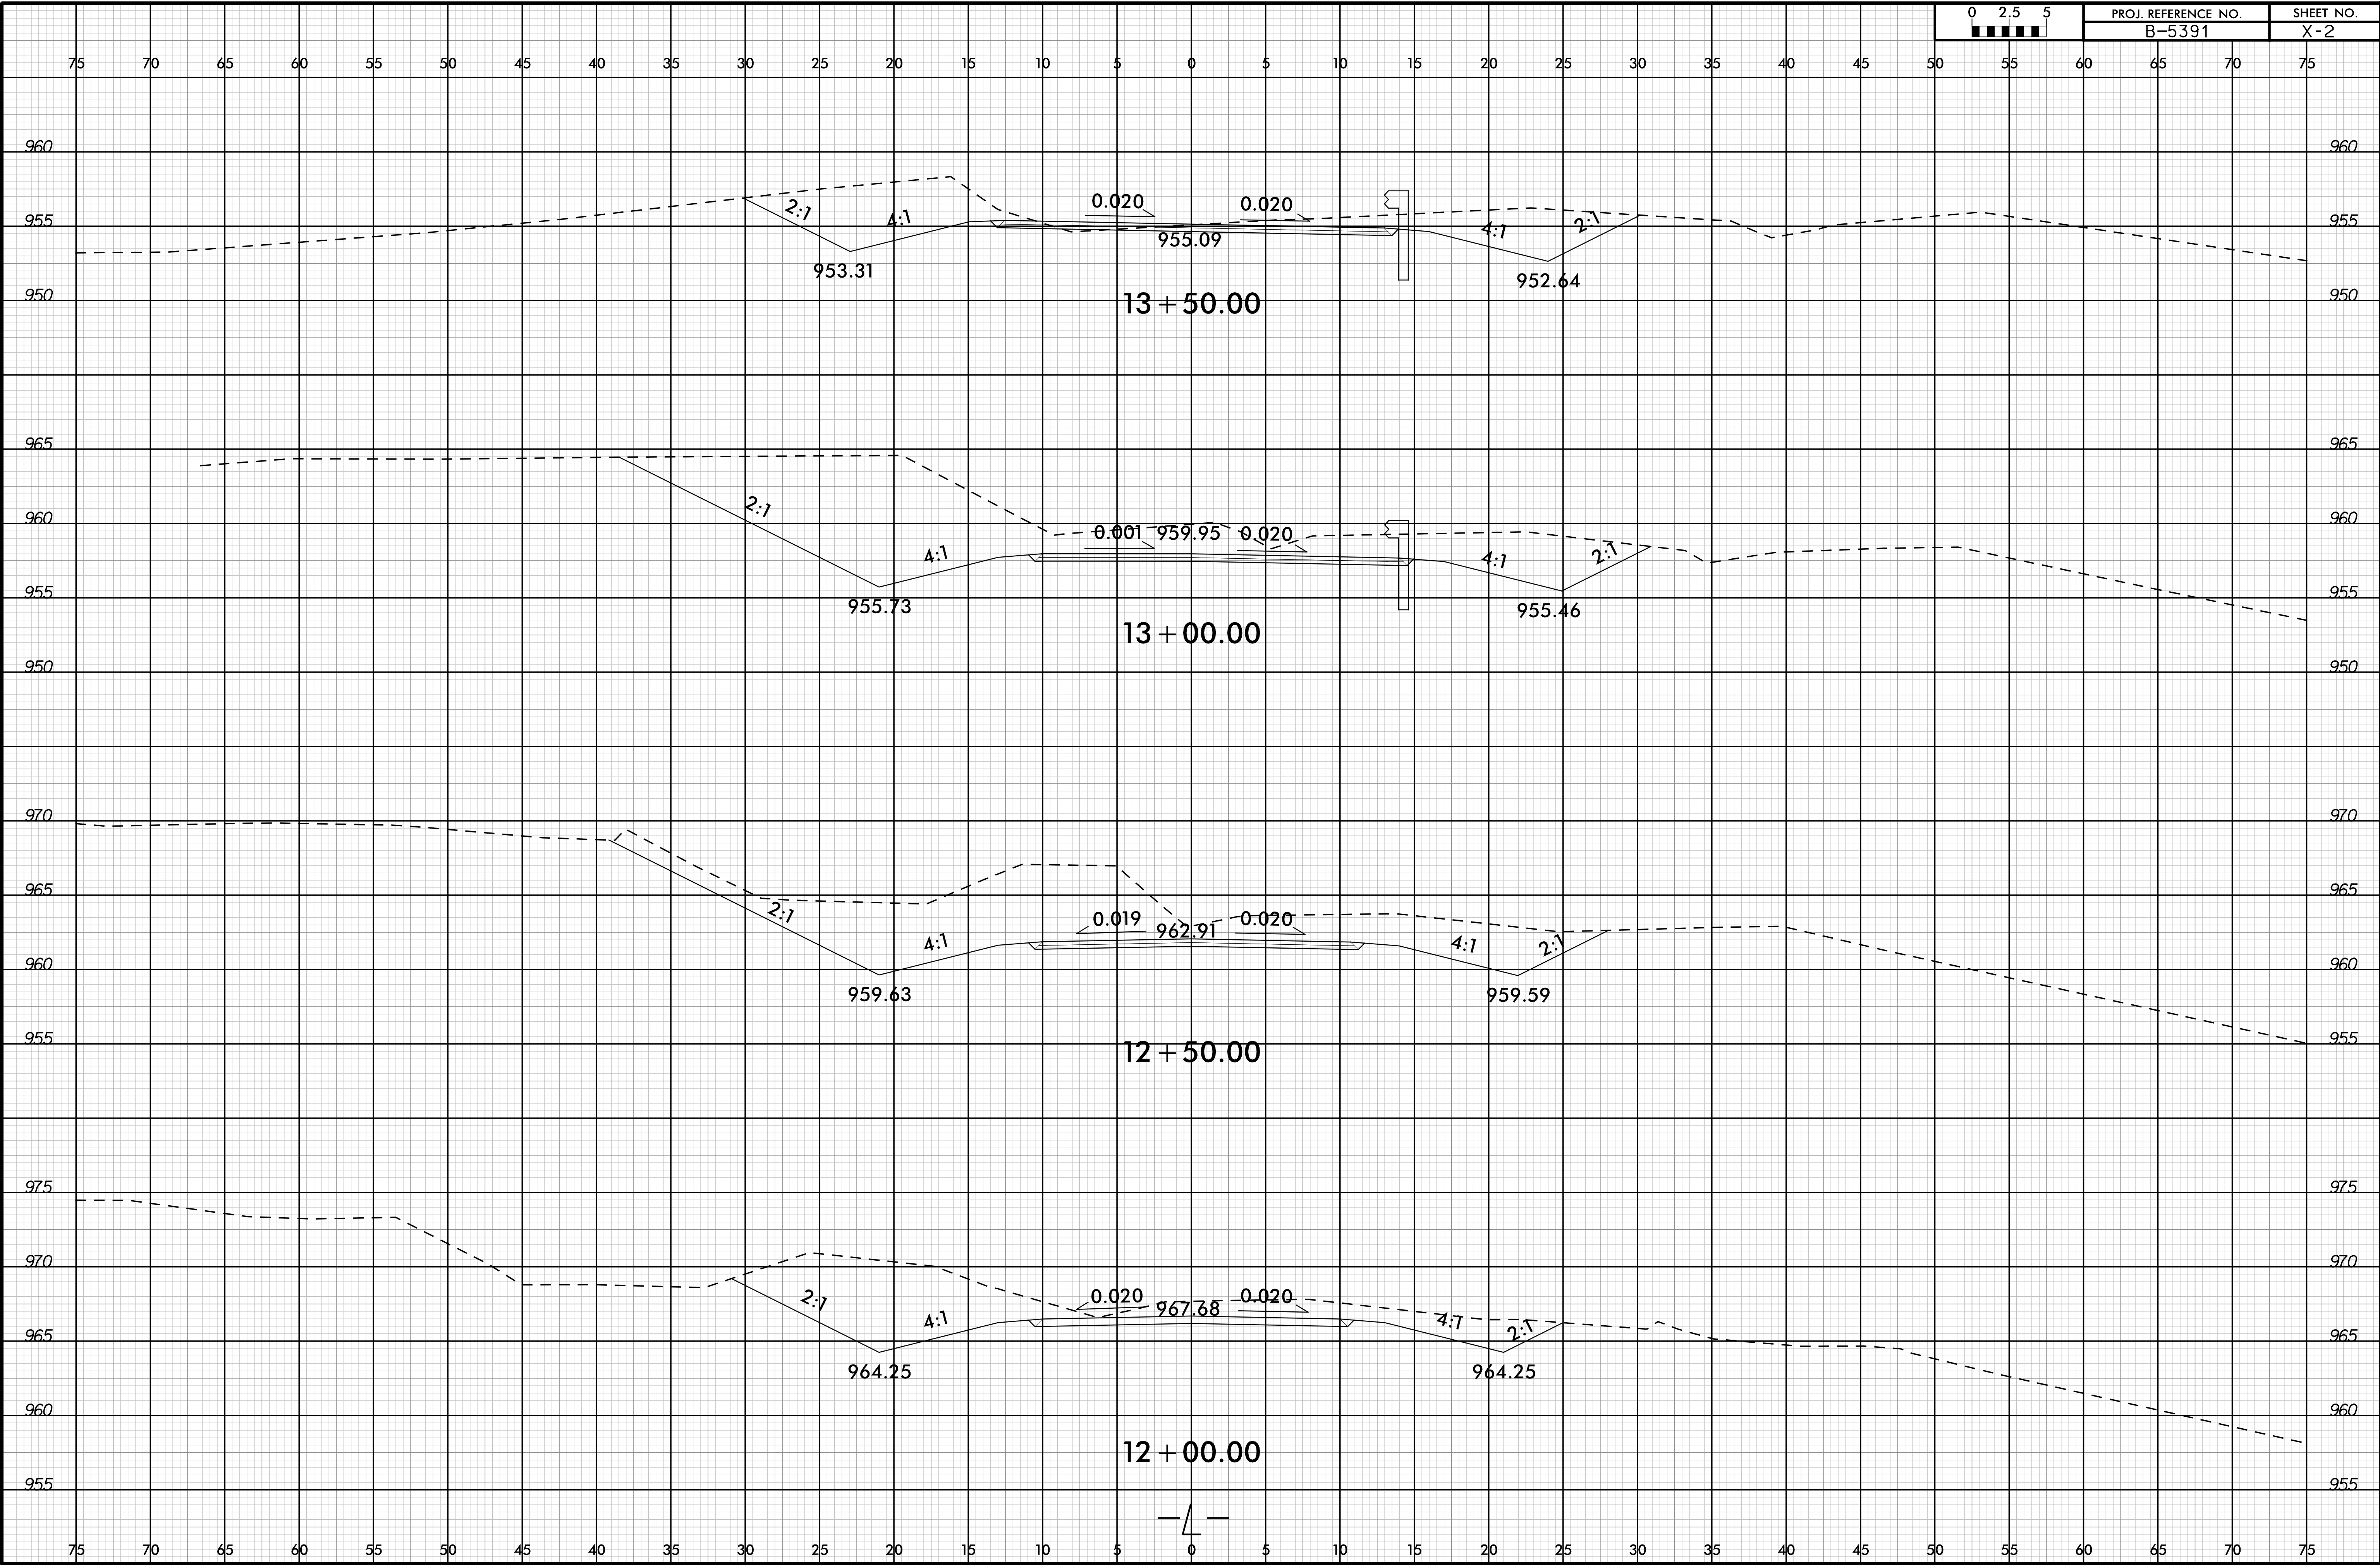

3/16/2017
B32271.dwg_xpl_cm.dgn
BENSE


6/23/16



PROJ. REFERENCE NO.
B-5391

SHEET NO.
X-3

75 70 65 60 55 50 45 40 35 30 25 20 15 10 5 0 5 10 15 20 25 30 35 40 45 50 55 60 65 70 75

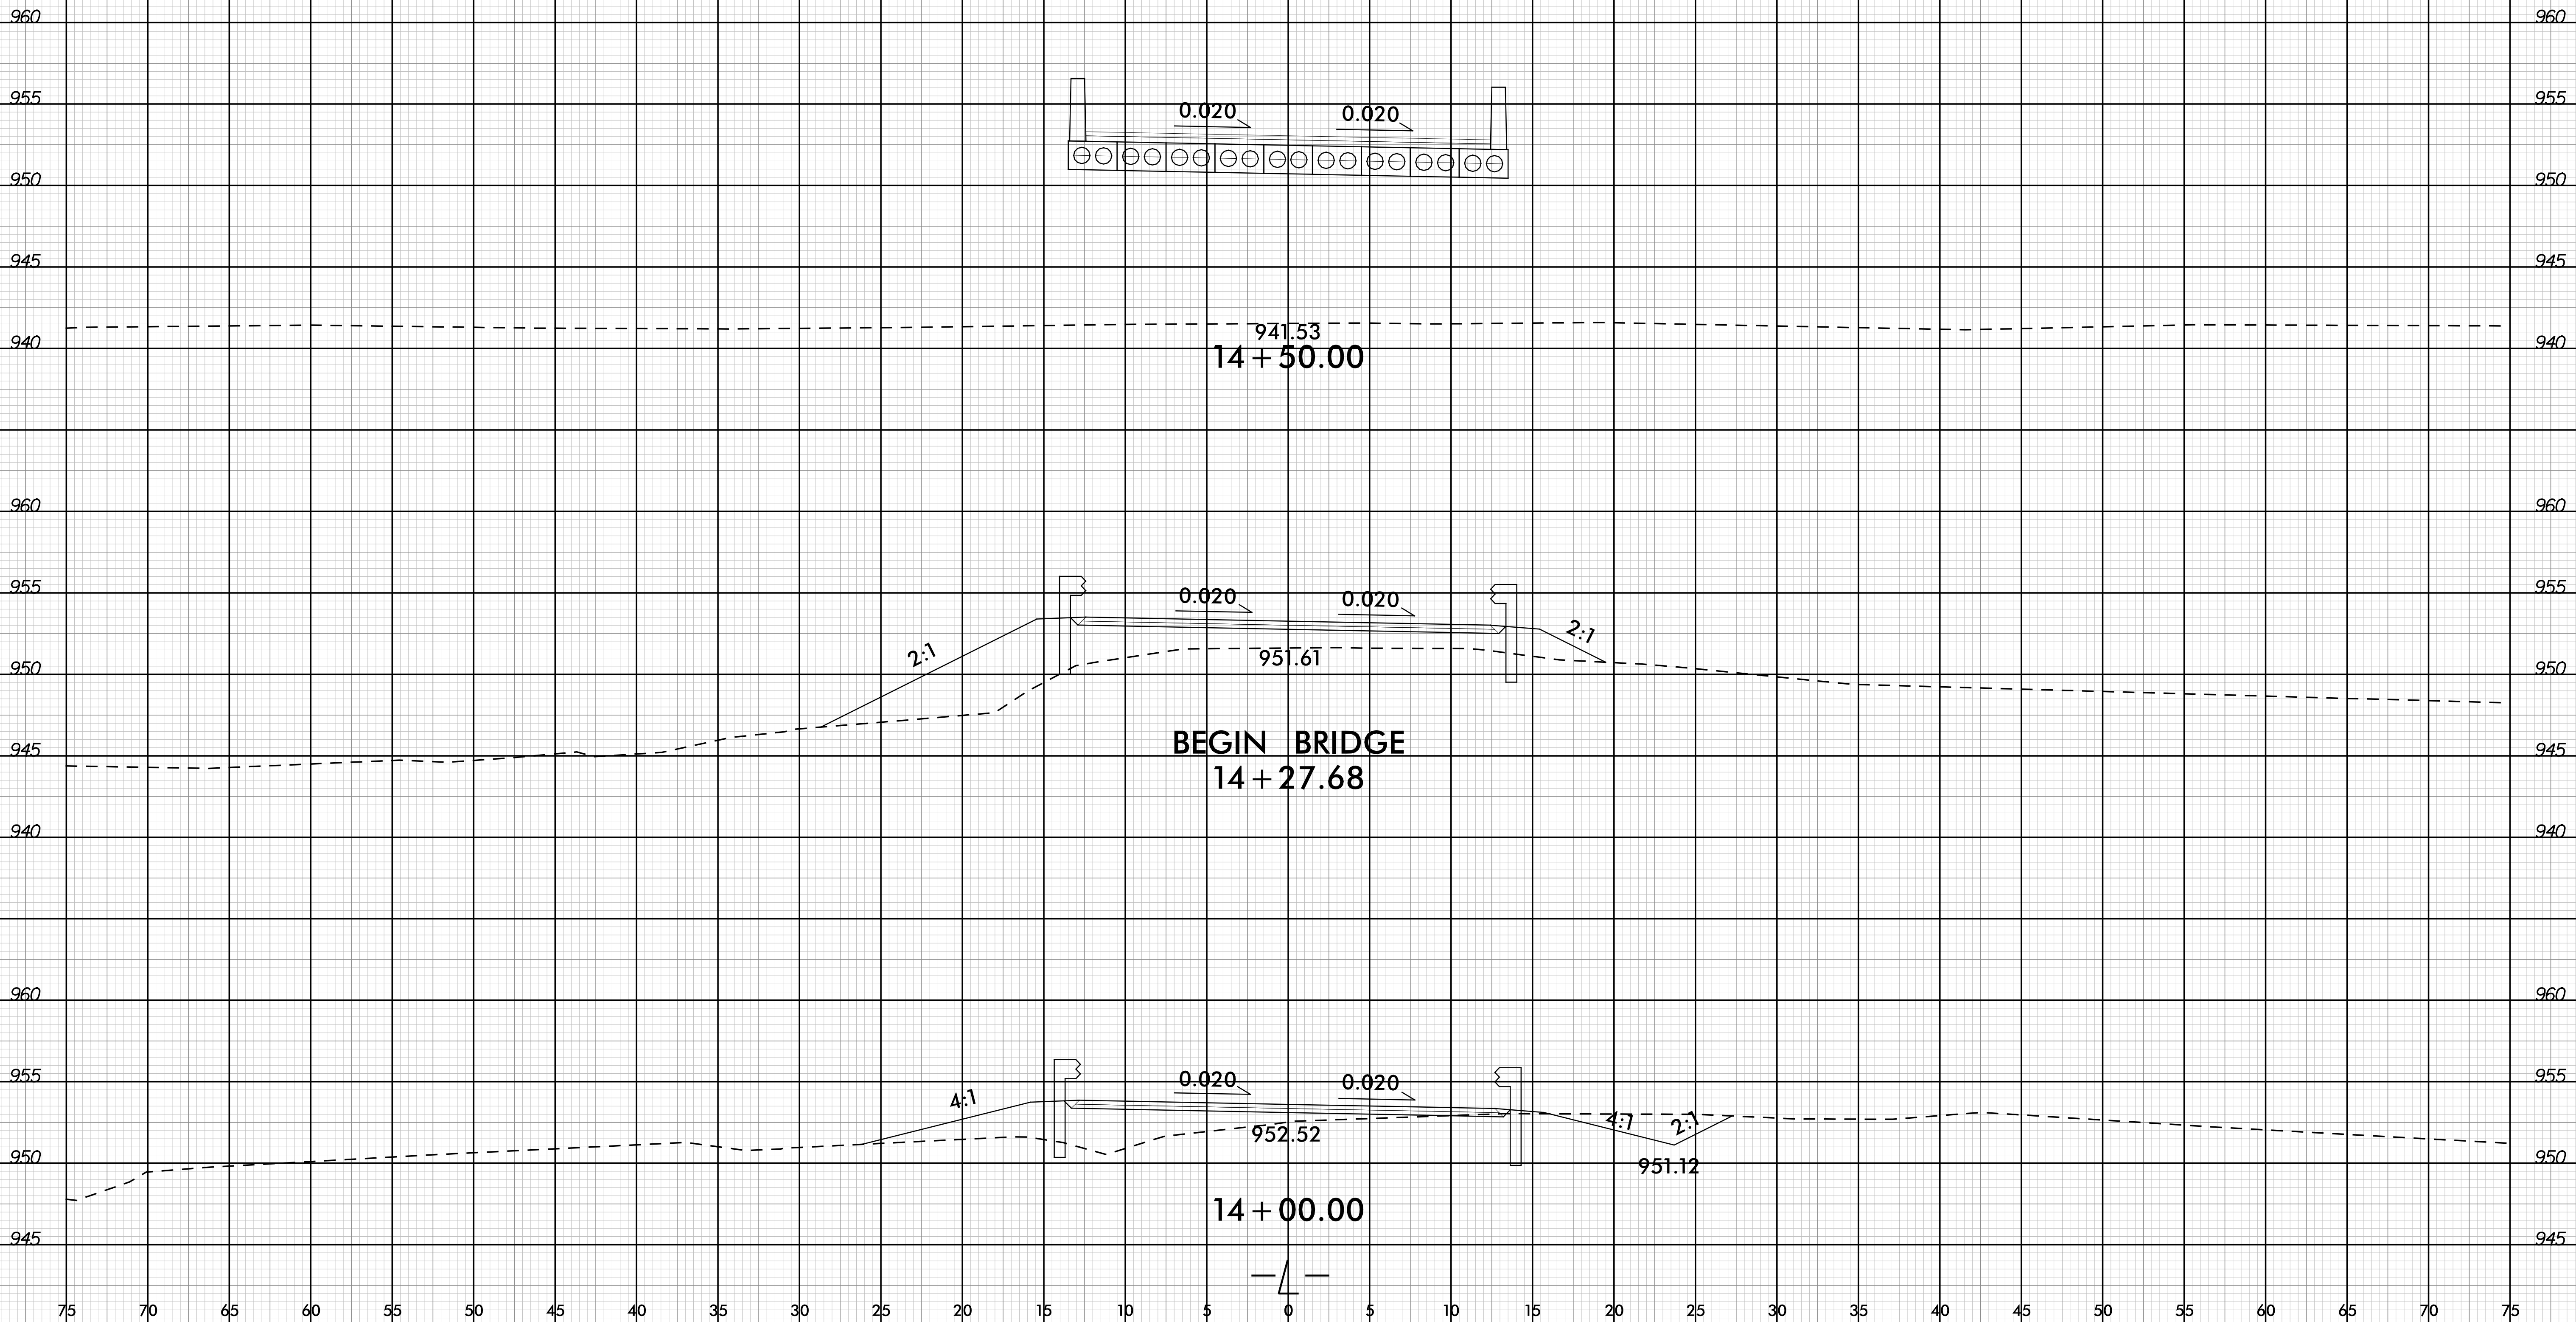

3/16/2017
B:\2017\B-5391\Drawings\X-3.dwg
PL




6/23/16



PROJ. REFERENCE NO.
B-5391

SHEET NO.
X-4

75 70 65 60 55 50 45 40 35 30 25 20 15 10 5 0 5 10 15 20 25 30 35 40 45 50 55 60 65 70 75

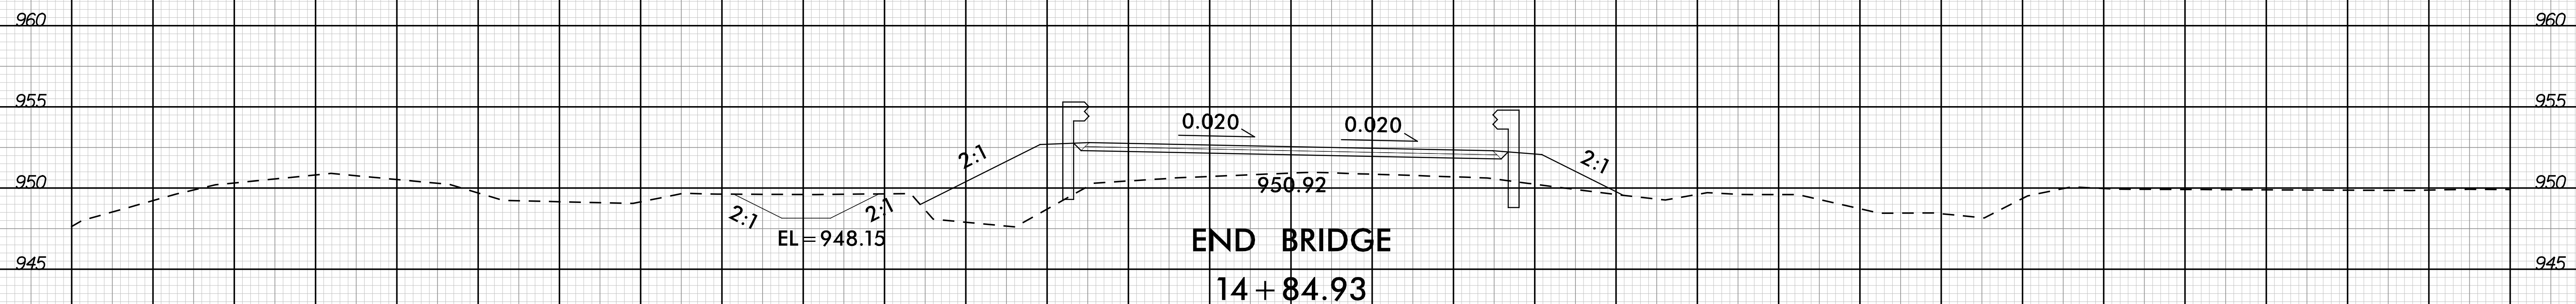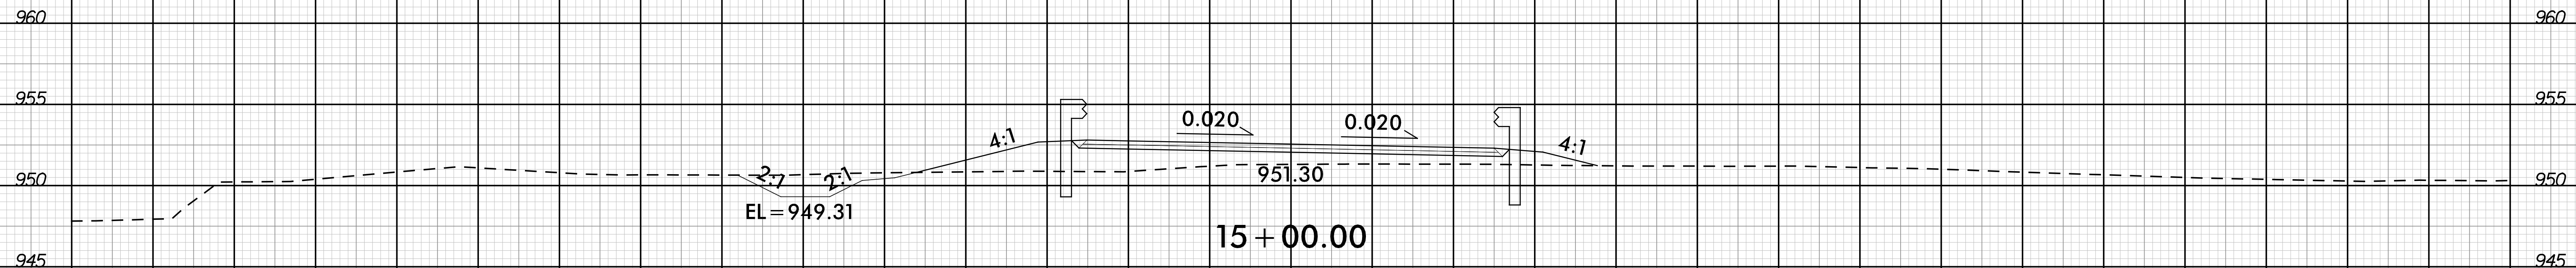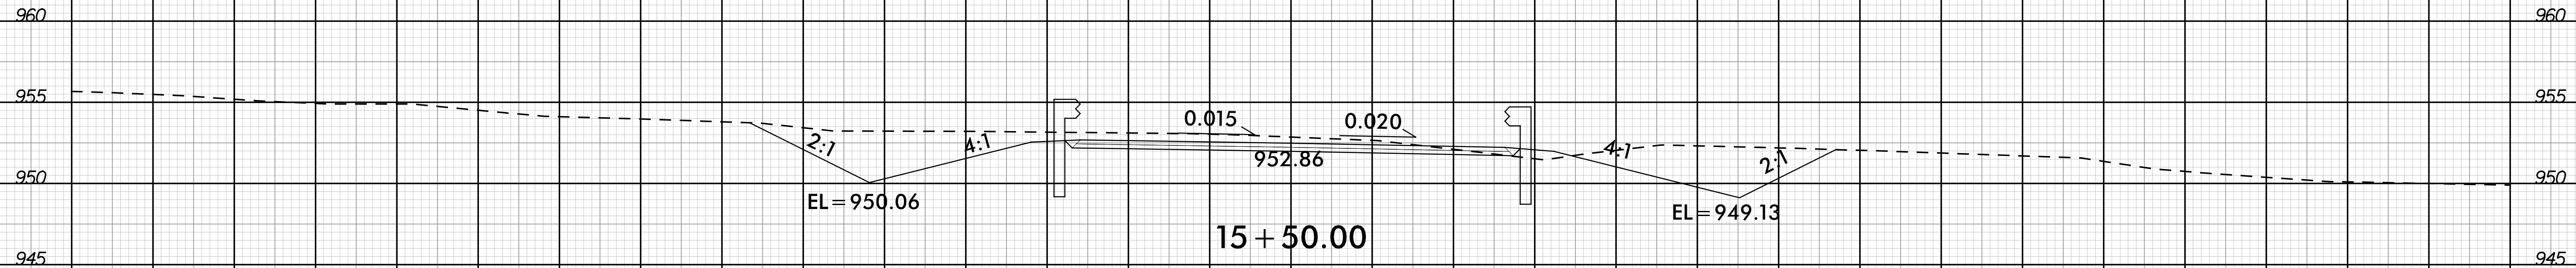


75 70 65 60 55 50 45 40 35 30 25 20 15 10 5 0 5 10 15 20 25 30 35 40 45 50 55 60 65 70 75

3/16/2017
B:\2017\B-5391\dy_xpl_cm.dgn
BENSE



75 70 65 60 55 50 45 40 35 30 25 20 15 10 5 0 5 10 15 20 25 30 35 40 45 50 55 60 65 70 75

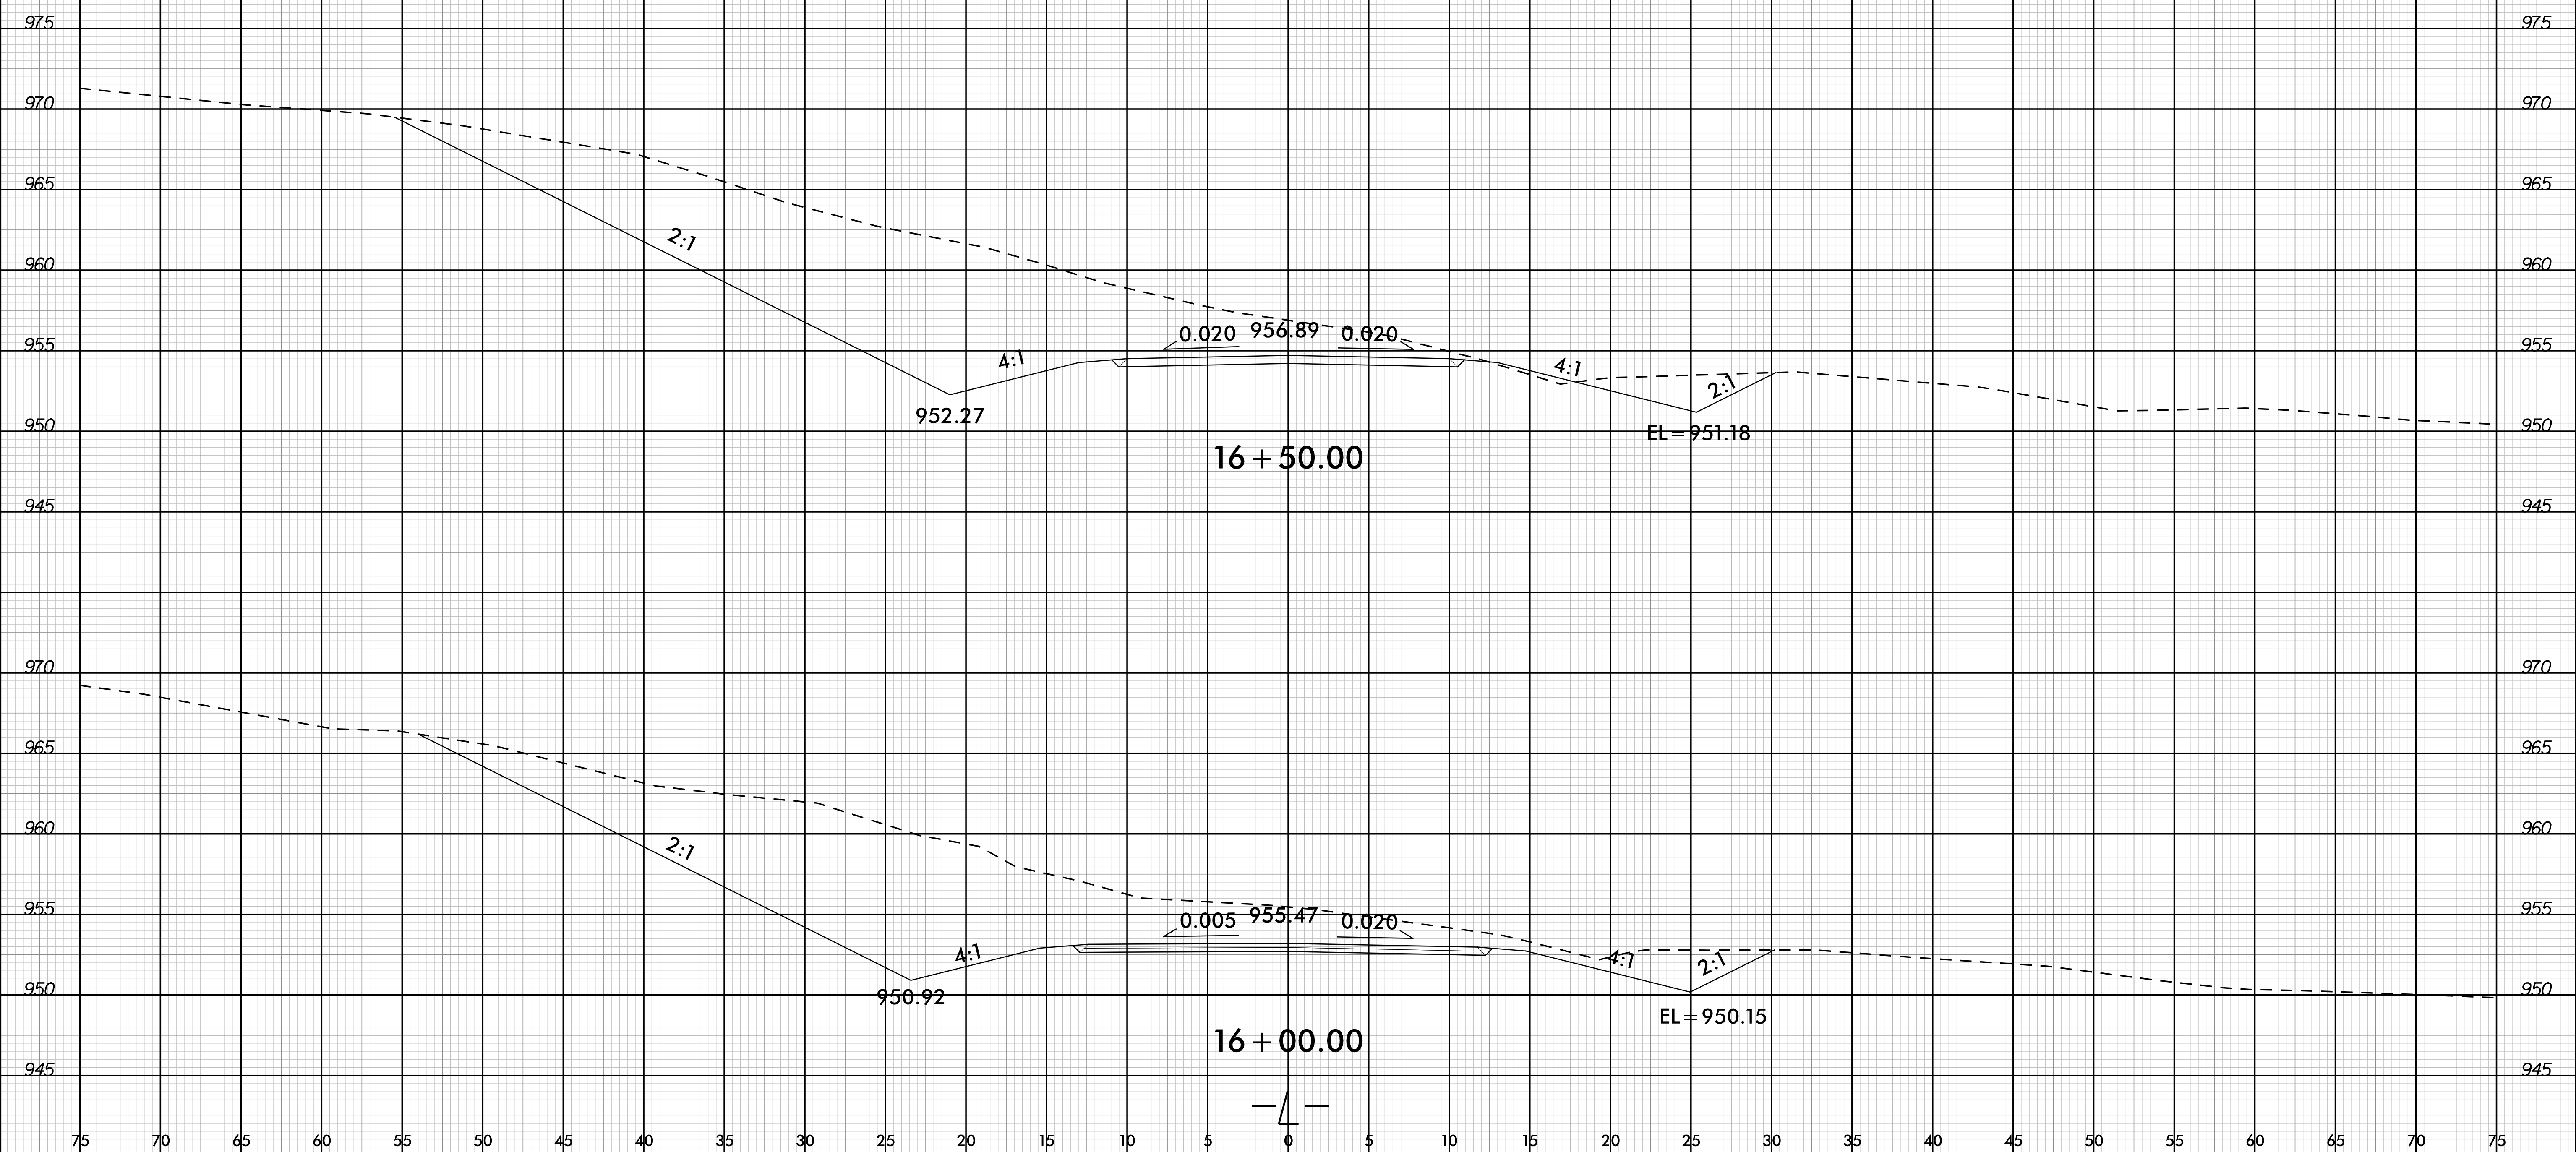


6/23/16



PROJ. REFERENCE NO.
B-5391

SHEET NO.
X-6

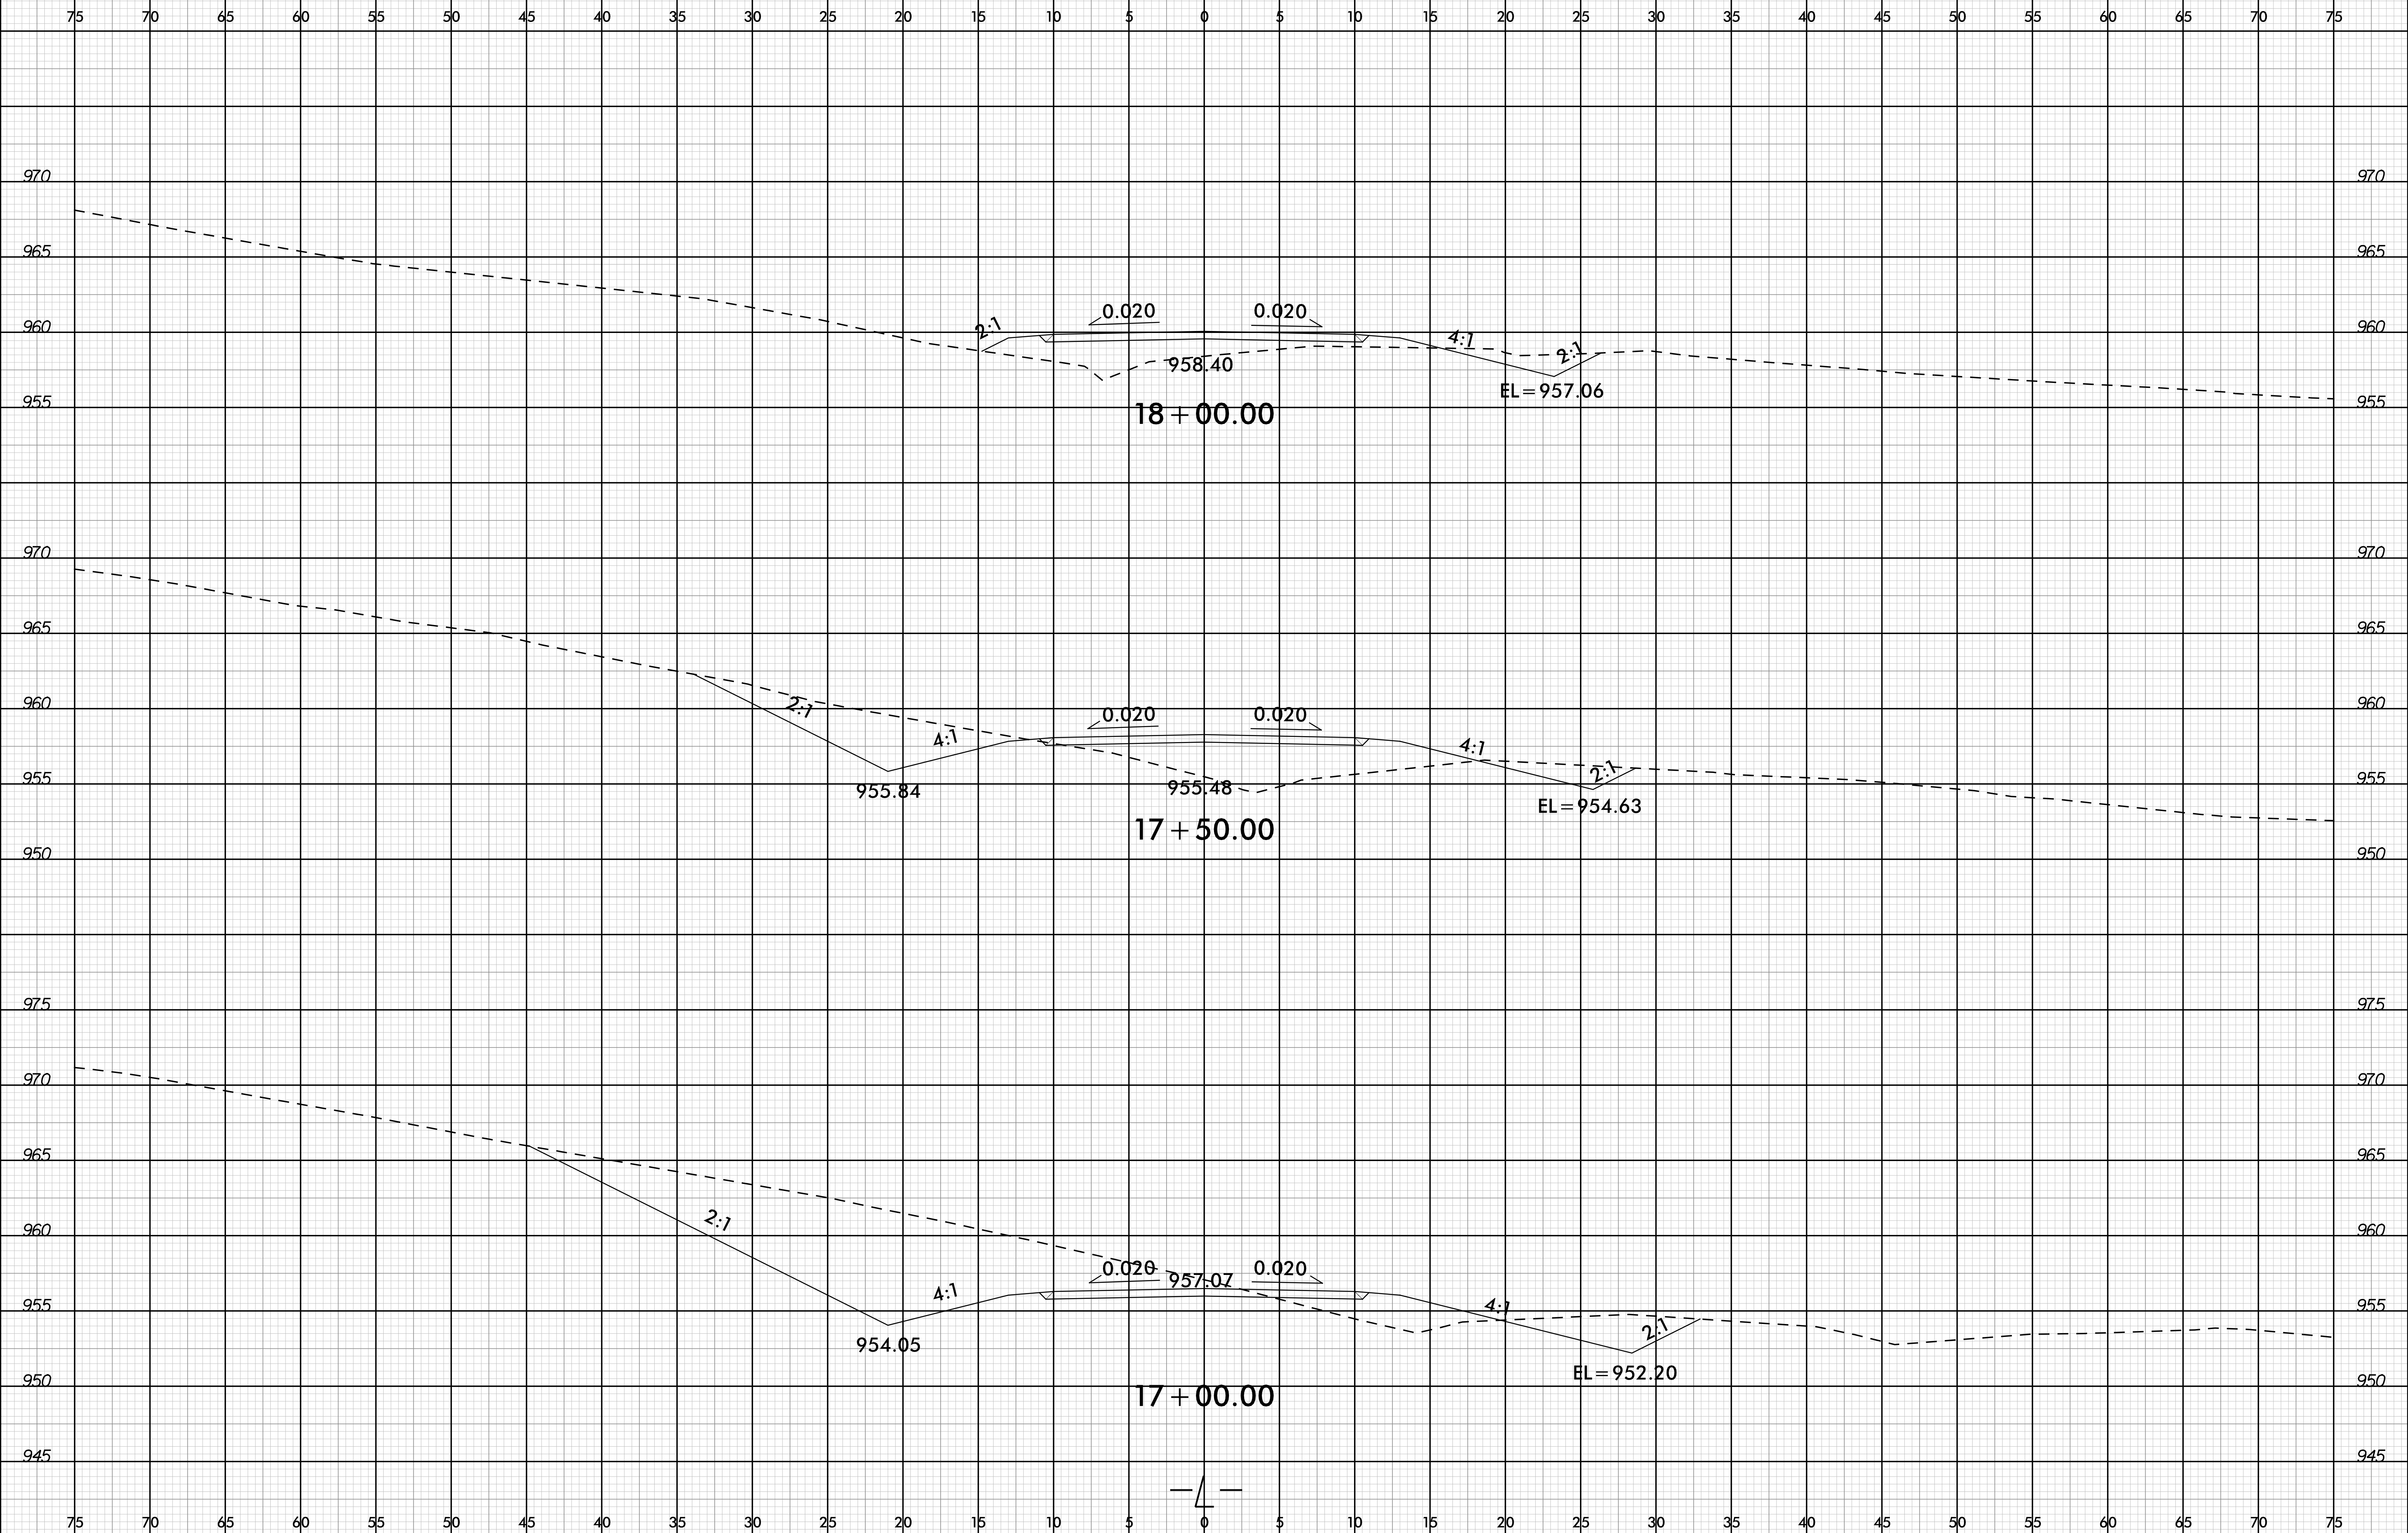


3/16/2017
B32731.dwg_xpl_cm.dgn
BENSE

6/23/16



PROJ. REFERENCE NO.	SHEET NO.
B-5391	X-7

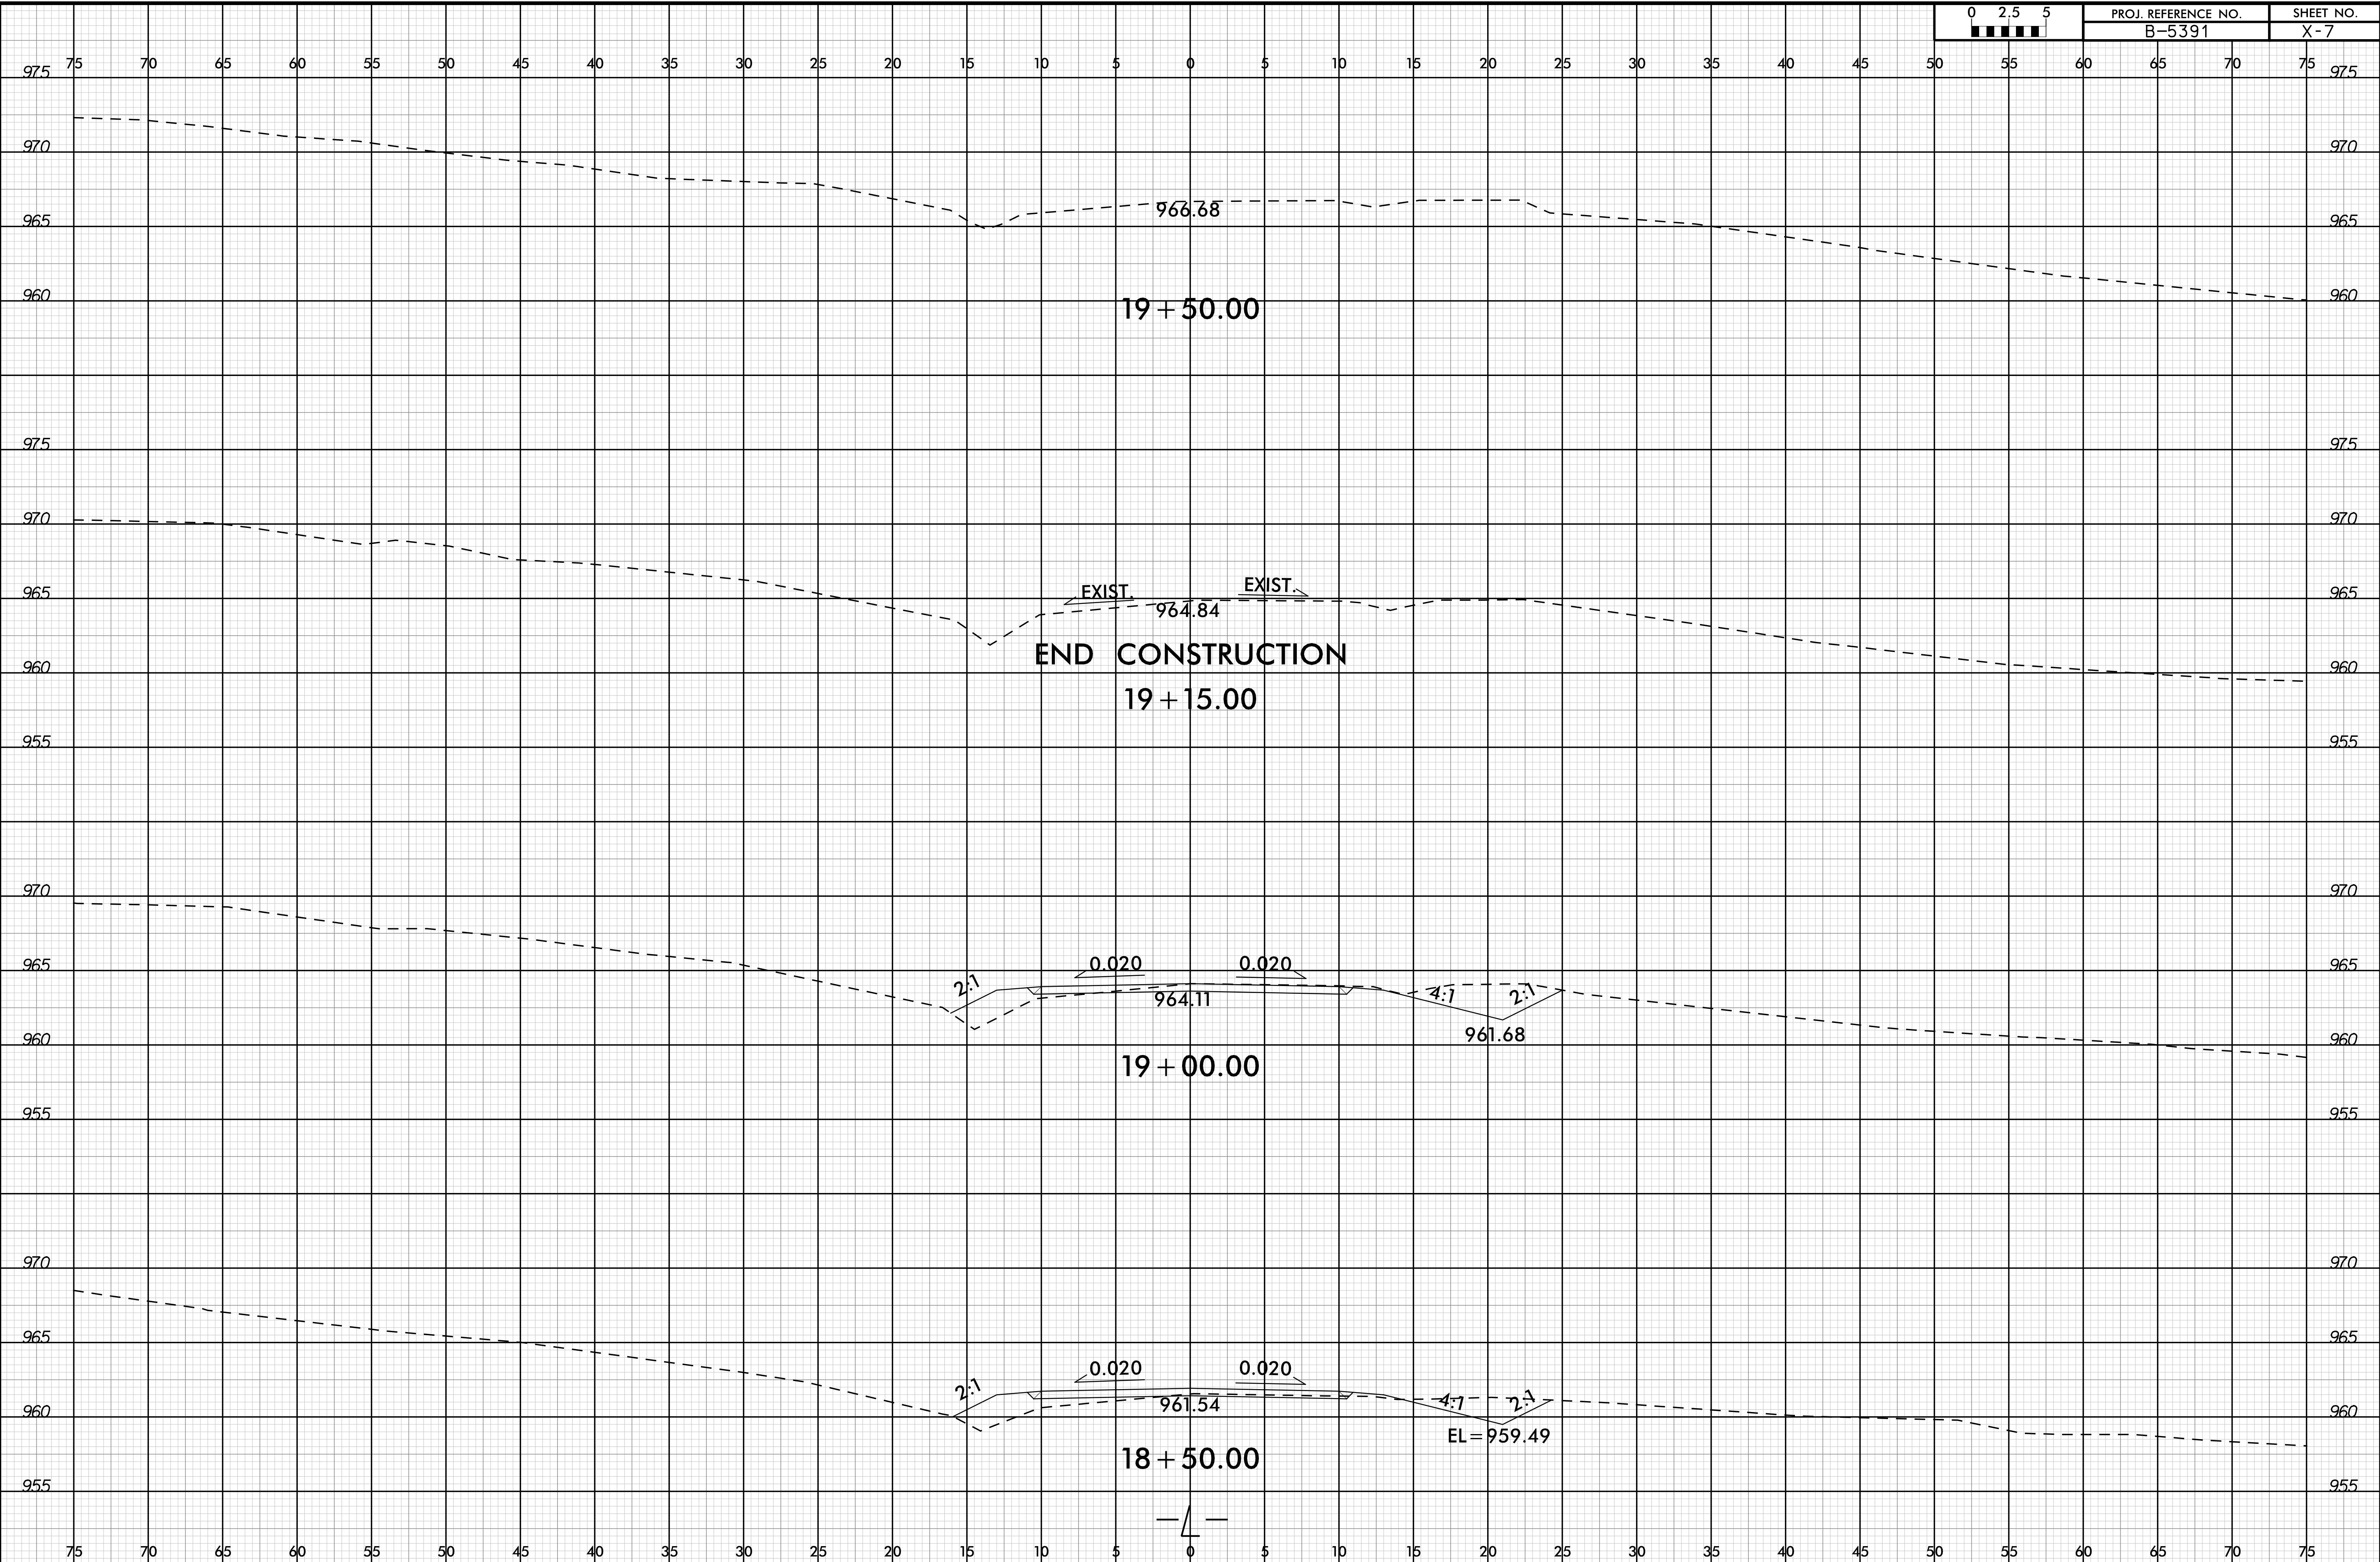

3/16/2017
B:\2016\160327\160327.dwg_xpl_cm.dgn
B:\160327