
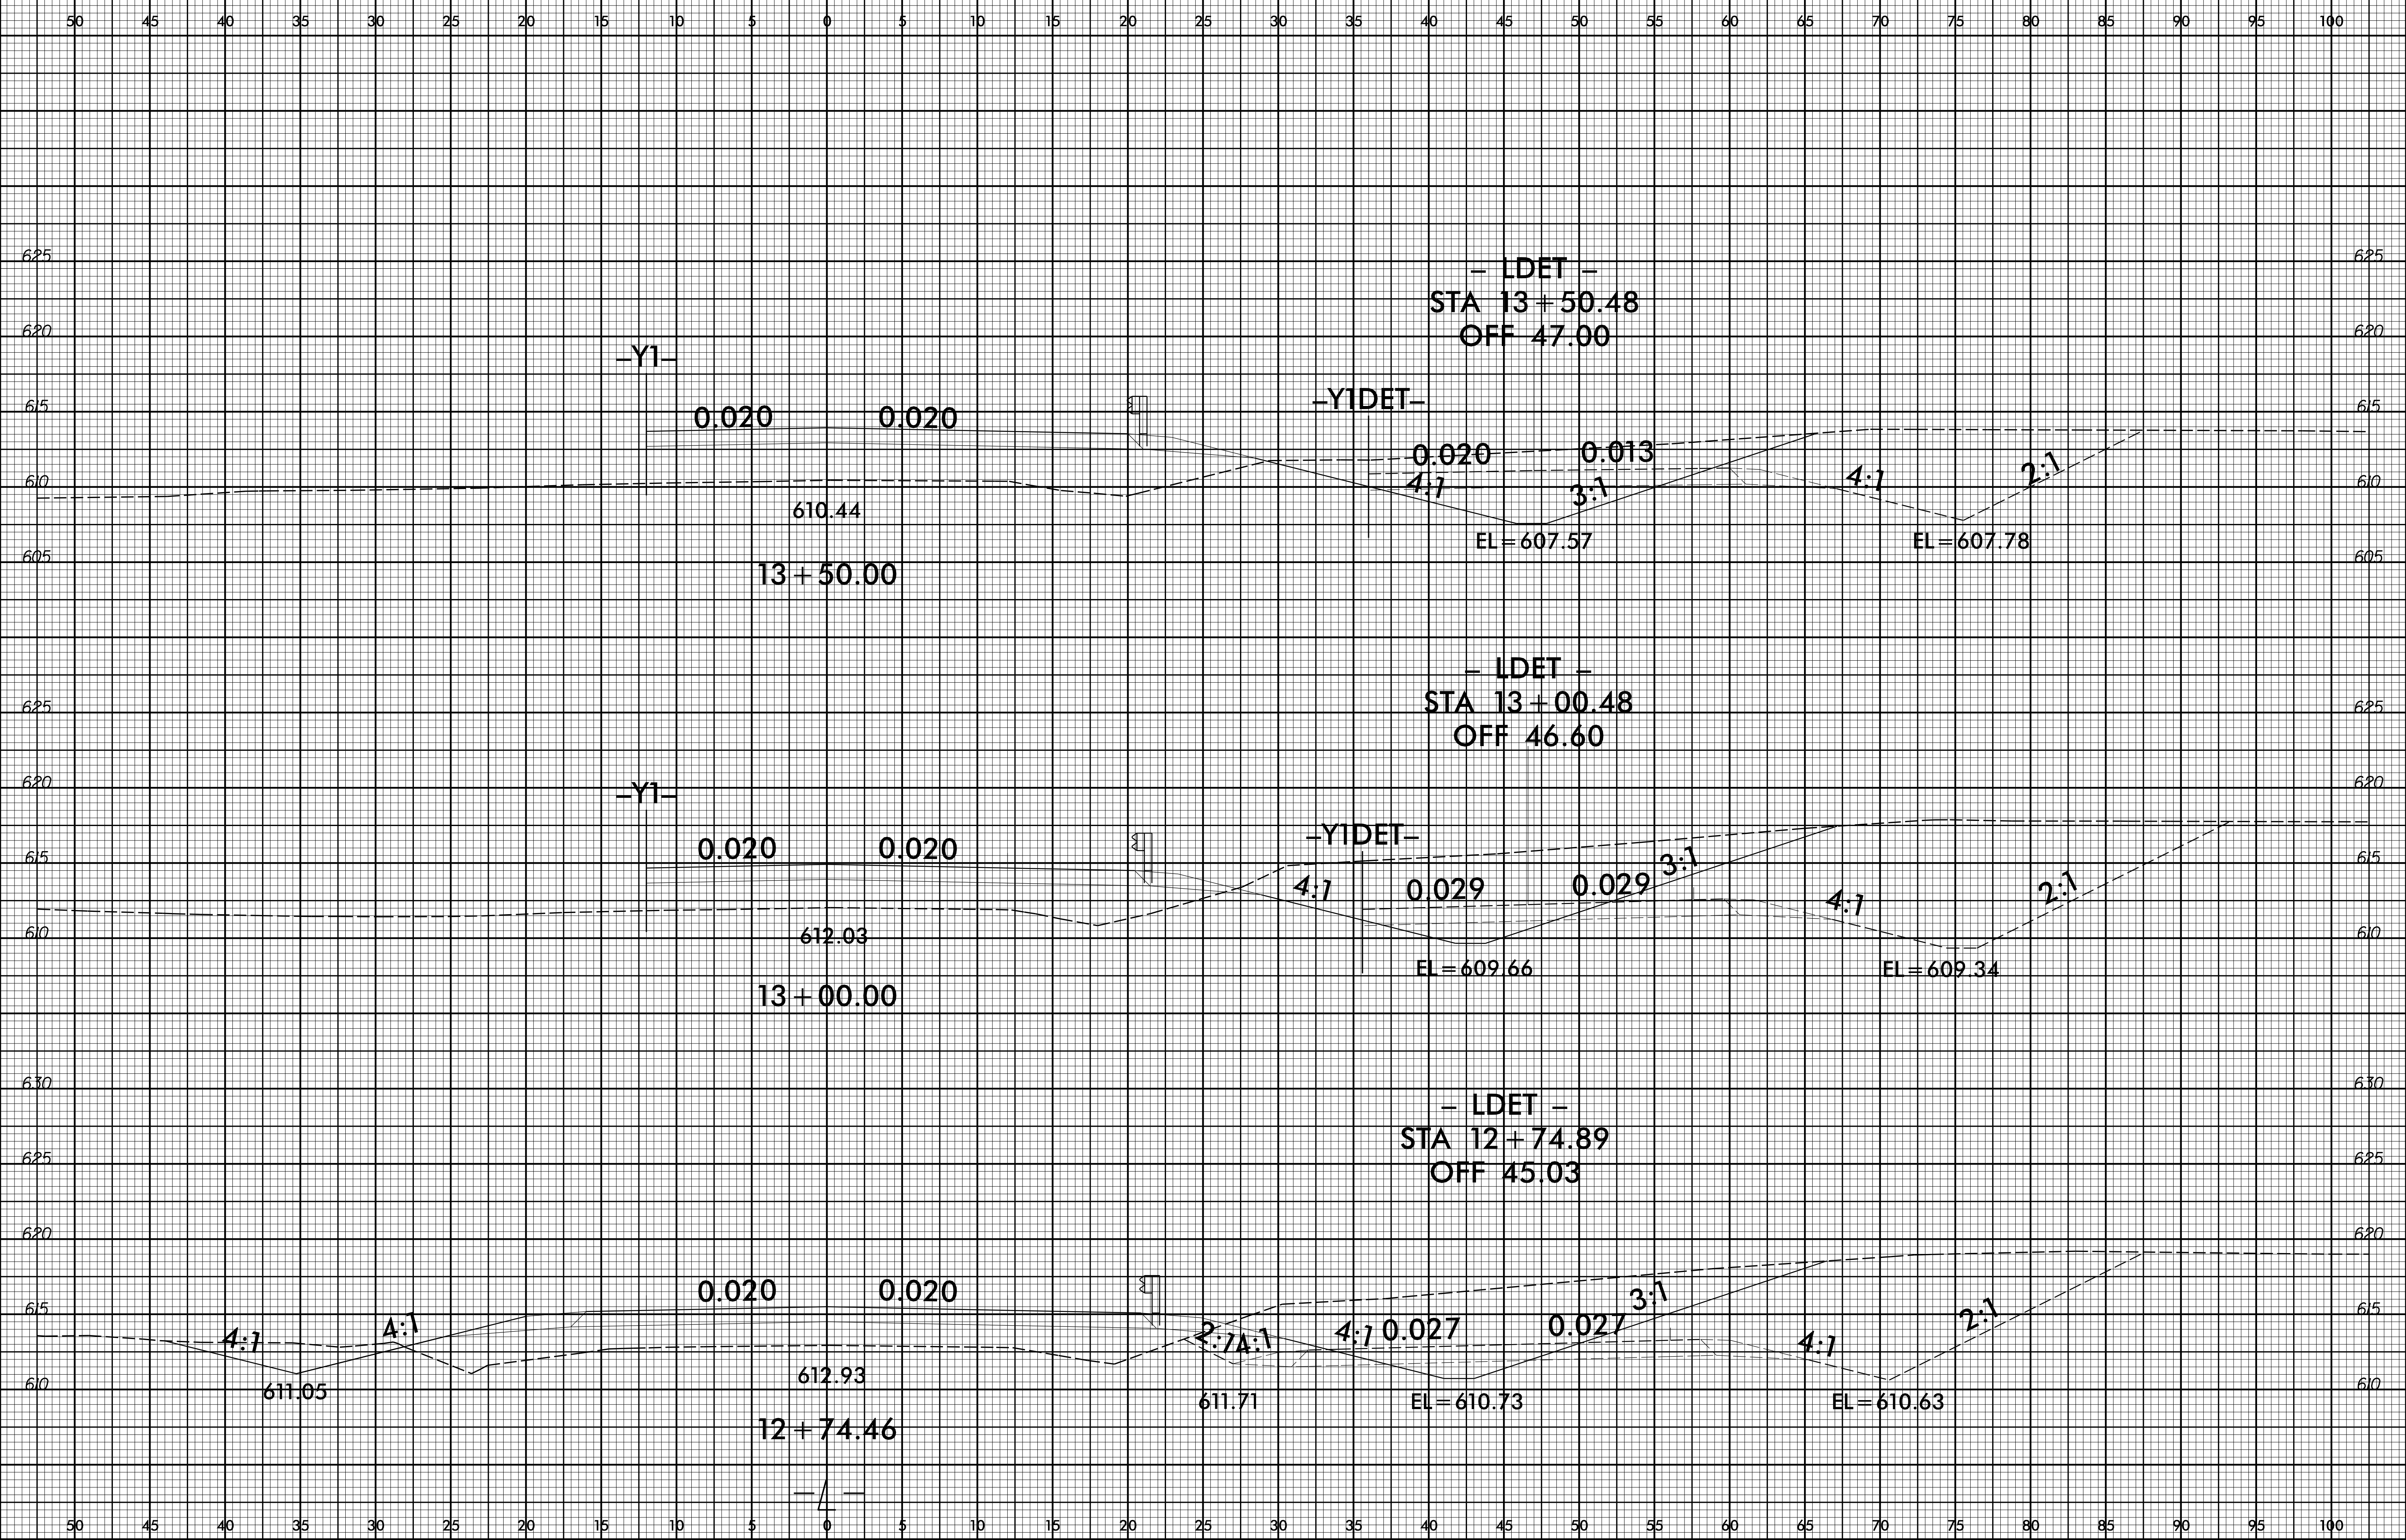


8/23/99

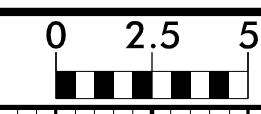

- LDET -
STA 13+50.48
OFF 47.00

-Y1-

-Y1DET-

0.020 0.020

0.020 0.013

610.44

EL=607.57

EL=607.78

13+50.00

- LDET -
STA 13+00.48
OFF 46.60

-Y1-

-Y1DET-

0.020 0.020

0.029 0.029

612.03

EL=609.66

EL=609.34

13+00.00

- LDET -
STA 12+74.89
OFF 45.03

4:1

4:1

0.020 0.020

2:74:1

4:1

0.027 0.027

611.05

611.71

EL=610.73

EL=610.63

12+74.46

10/30/2017 11:56:15 AM \\sco\B5239_Rdy_xpl.L.dgn