


8/23/99



PROJ. REFERENCE NO.
B-5239

SHEET NO.
X-4

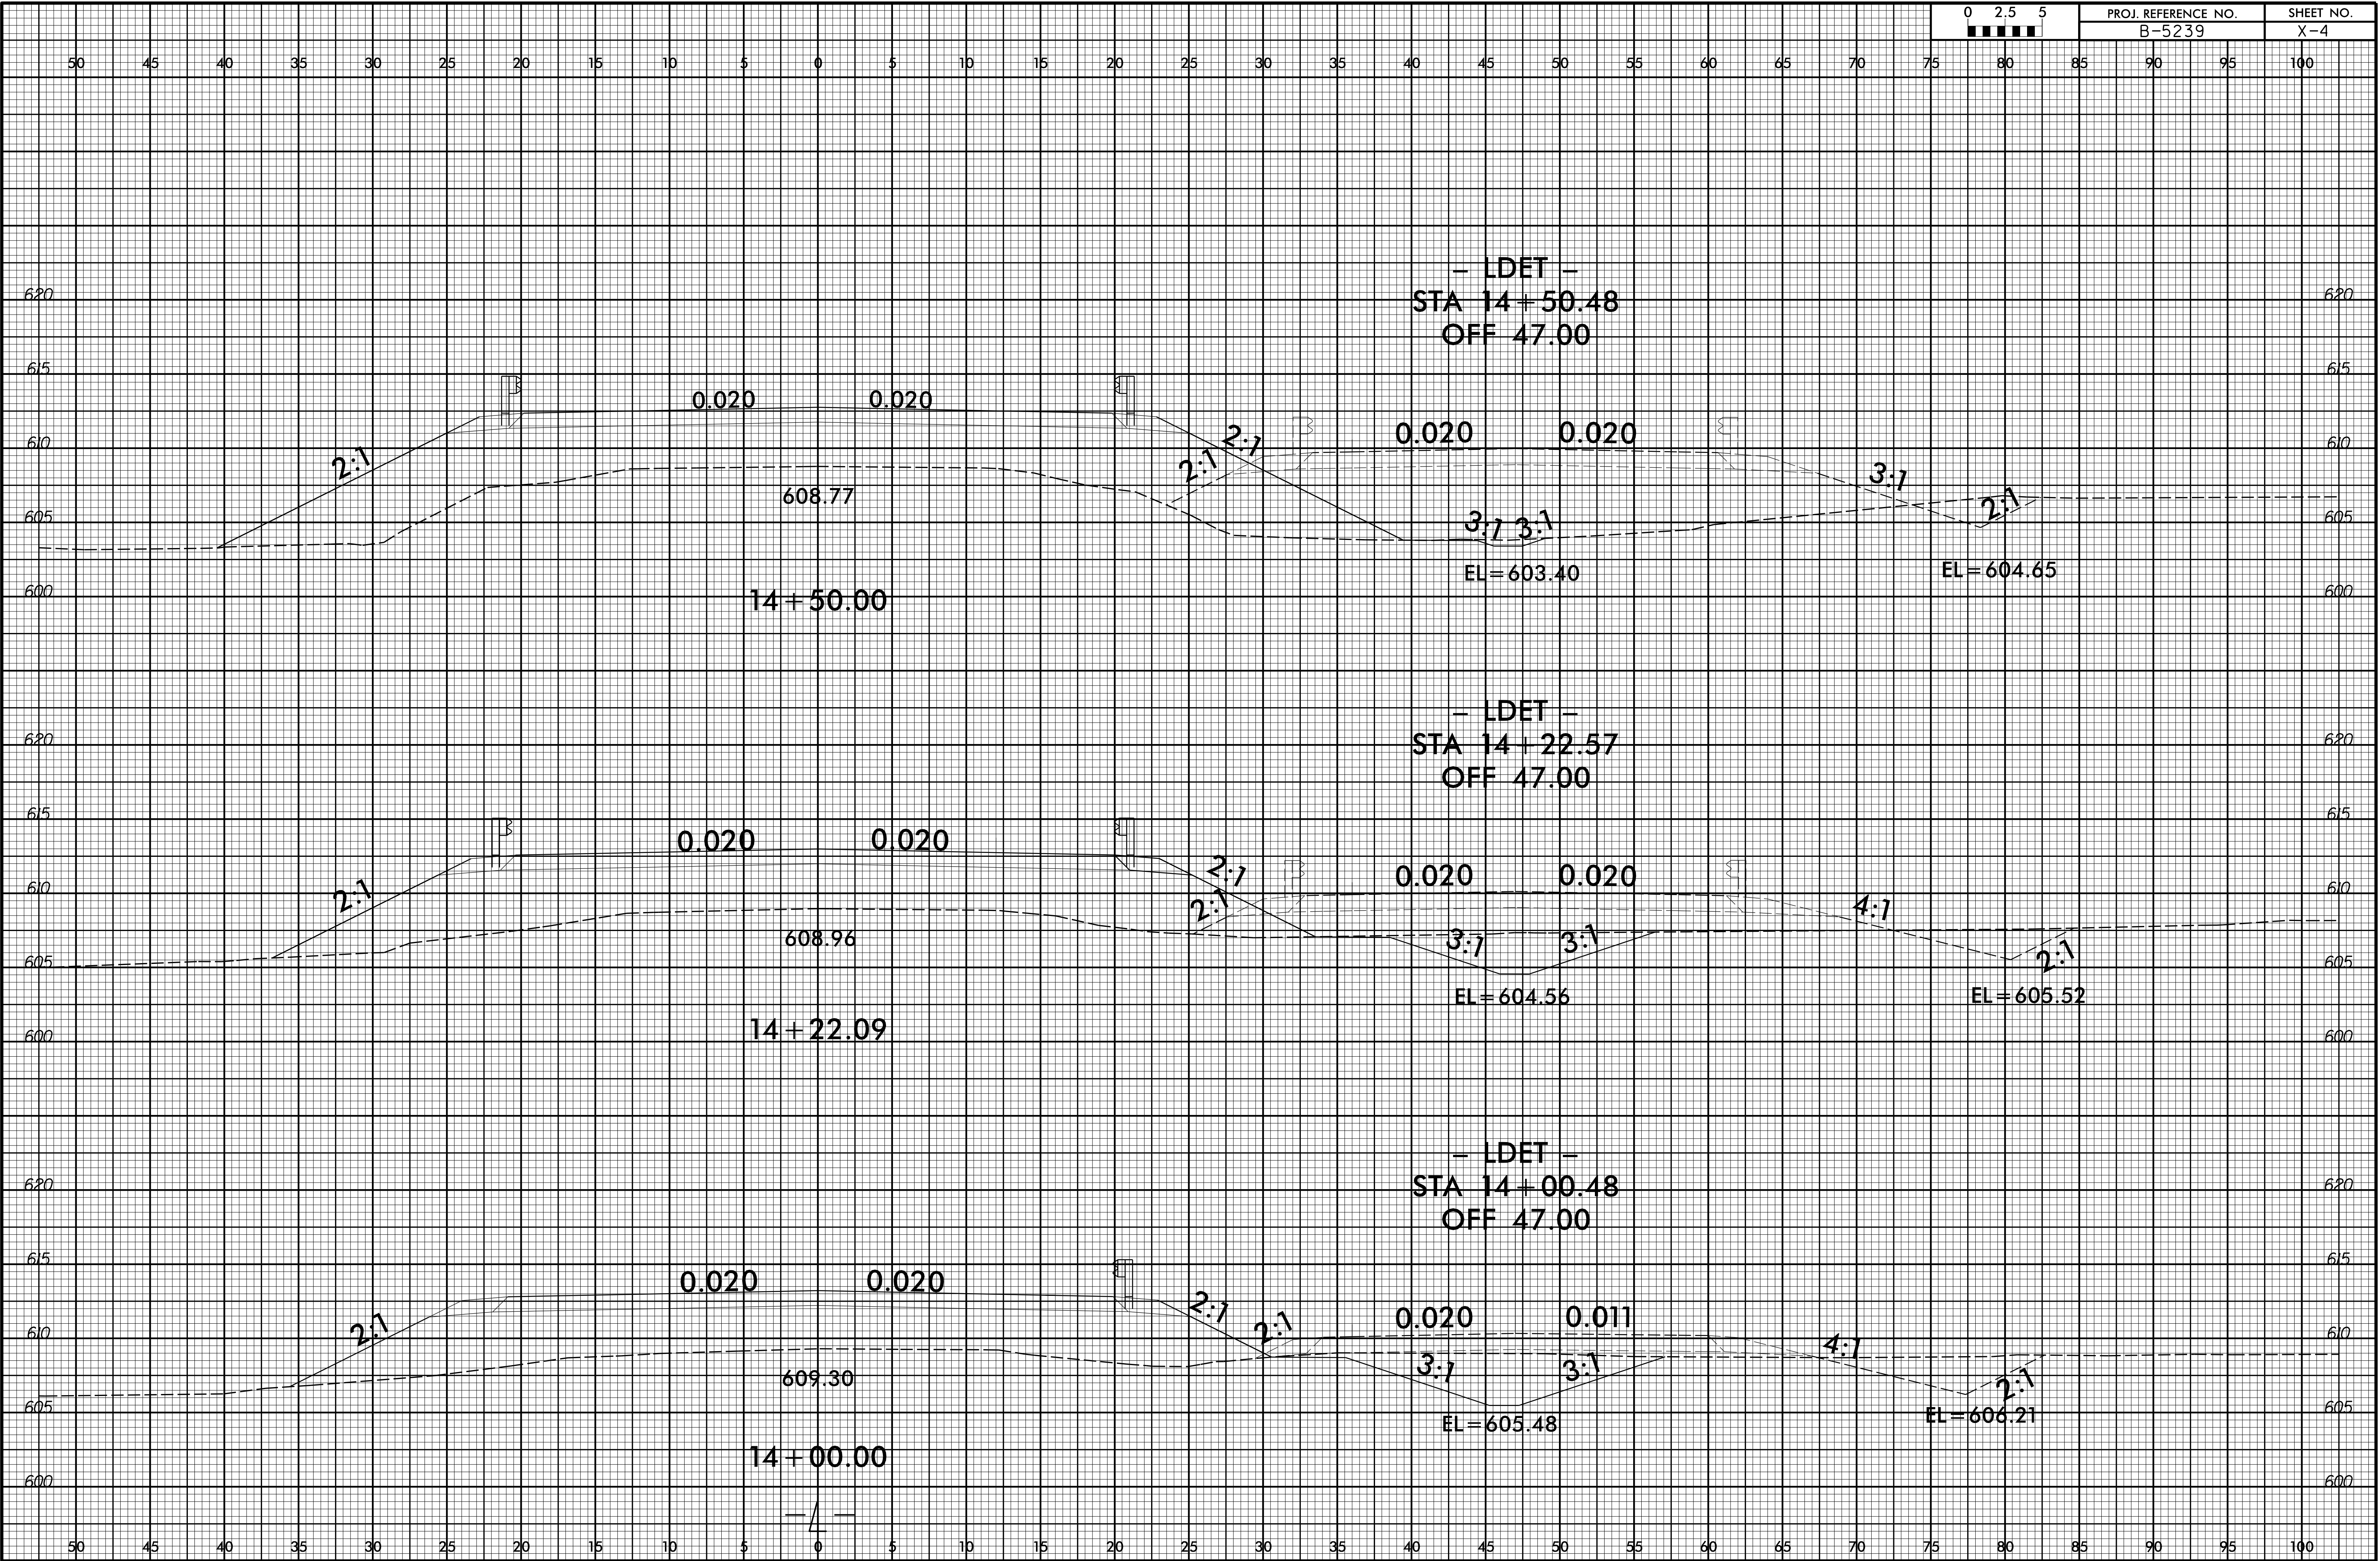

10/30/2017
I:\Xsc\B5239_Rdy_xpl.L.dgn
User: ercane