



8/23/99



PROJ. REFERENCE NO.  
B-5239

SHEET NO.  
X-5

50 45 40 35 30 25 20 15 10 5 0 5 10 15 20 25 30 35 40 45 50 55 60 65 70 75 80 85 90 95 100

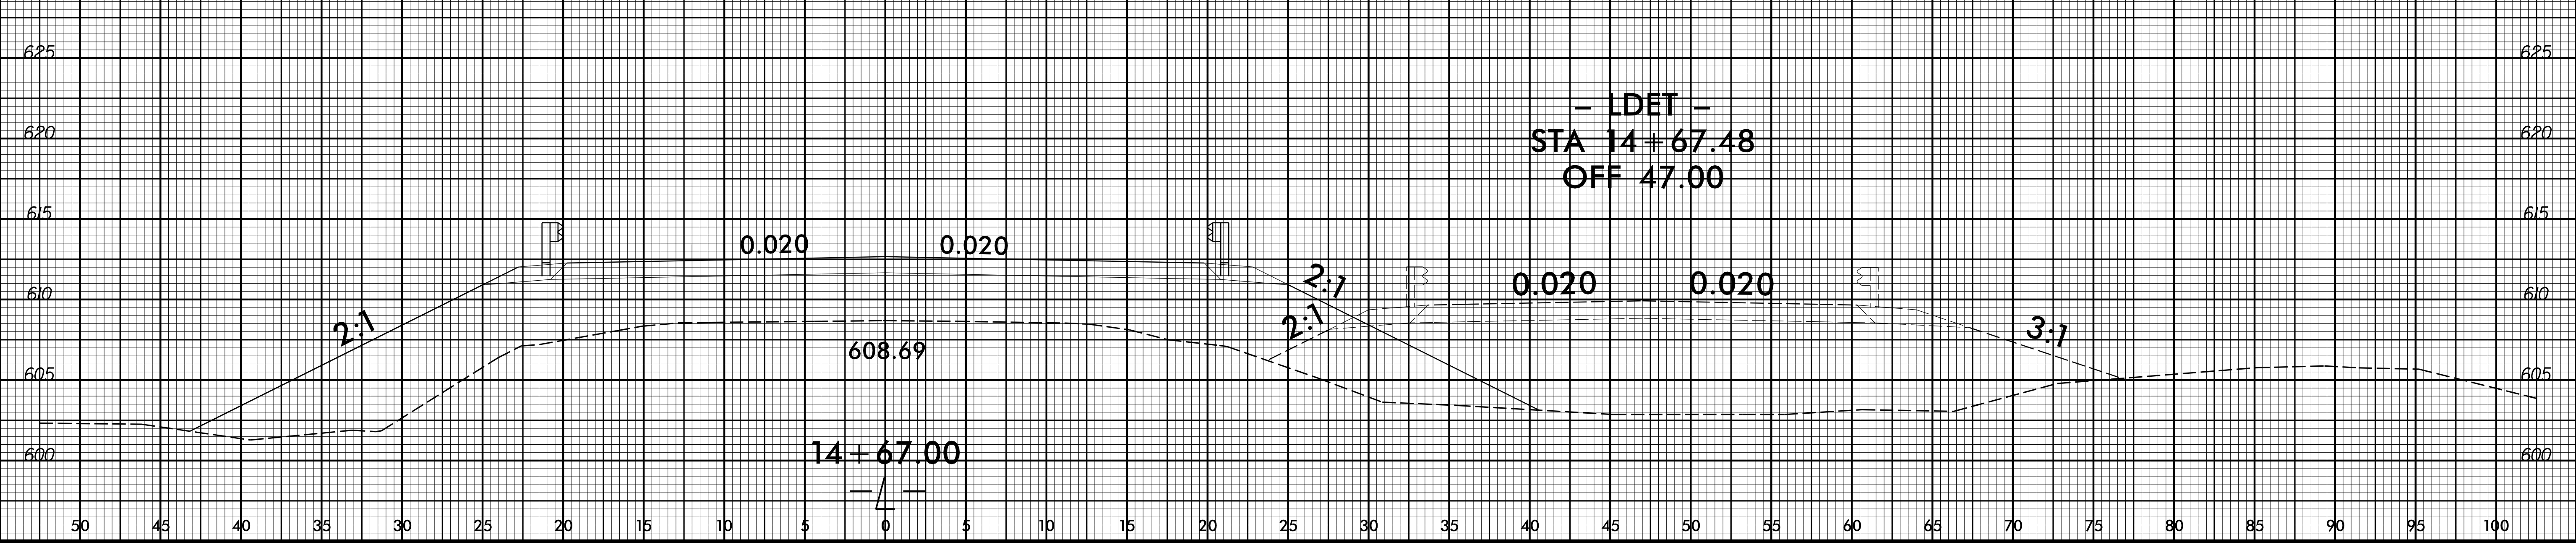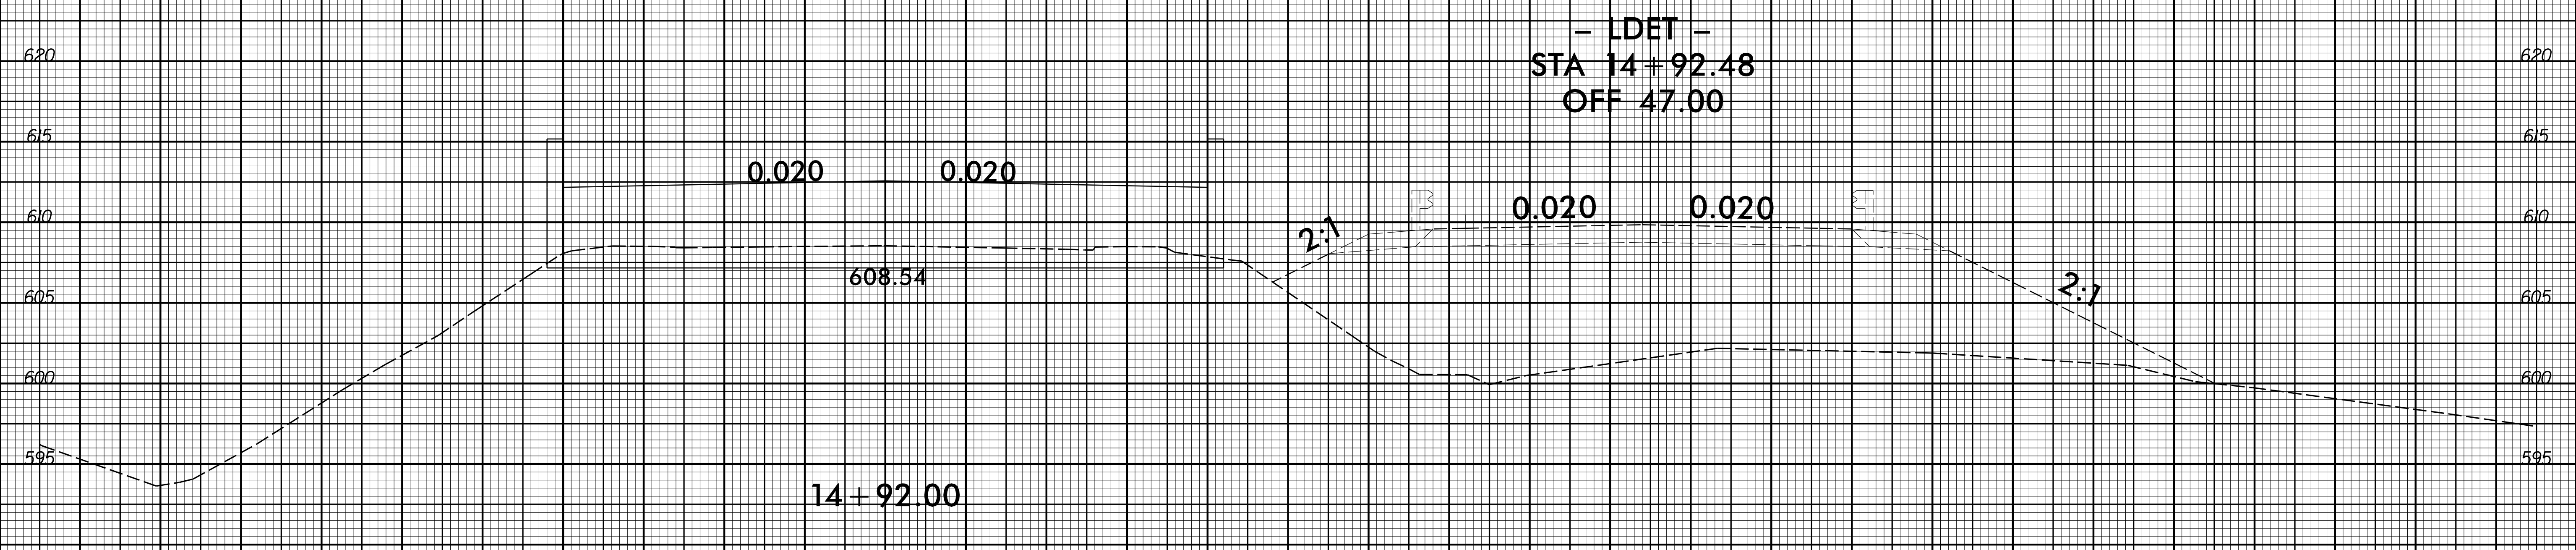

50 45 40 35 30 25 20 15 10 5 0 5 10 15 20 25 30 35 40 45 50 55 60 65 70 75 80 85 90 95 100

10/30/2017  
I:\Xsc\B5239\_Rdy\_xpl.L.dgn  
User: ercane