



8/23/99

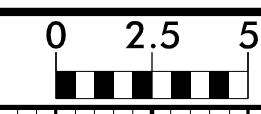

PROJ. REFERENCE NO. B-5239	SHEET NO. X-9
-------------------------------	------------------

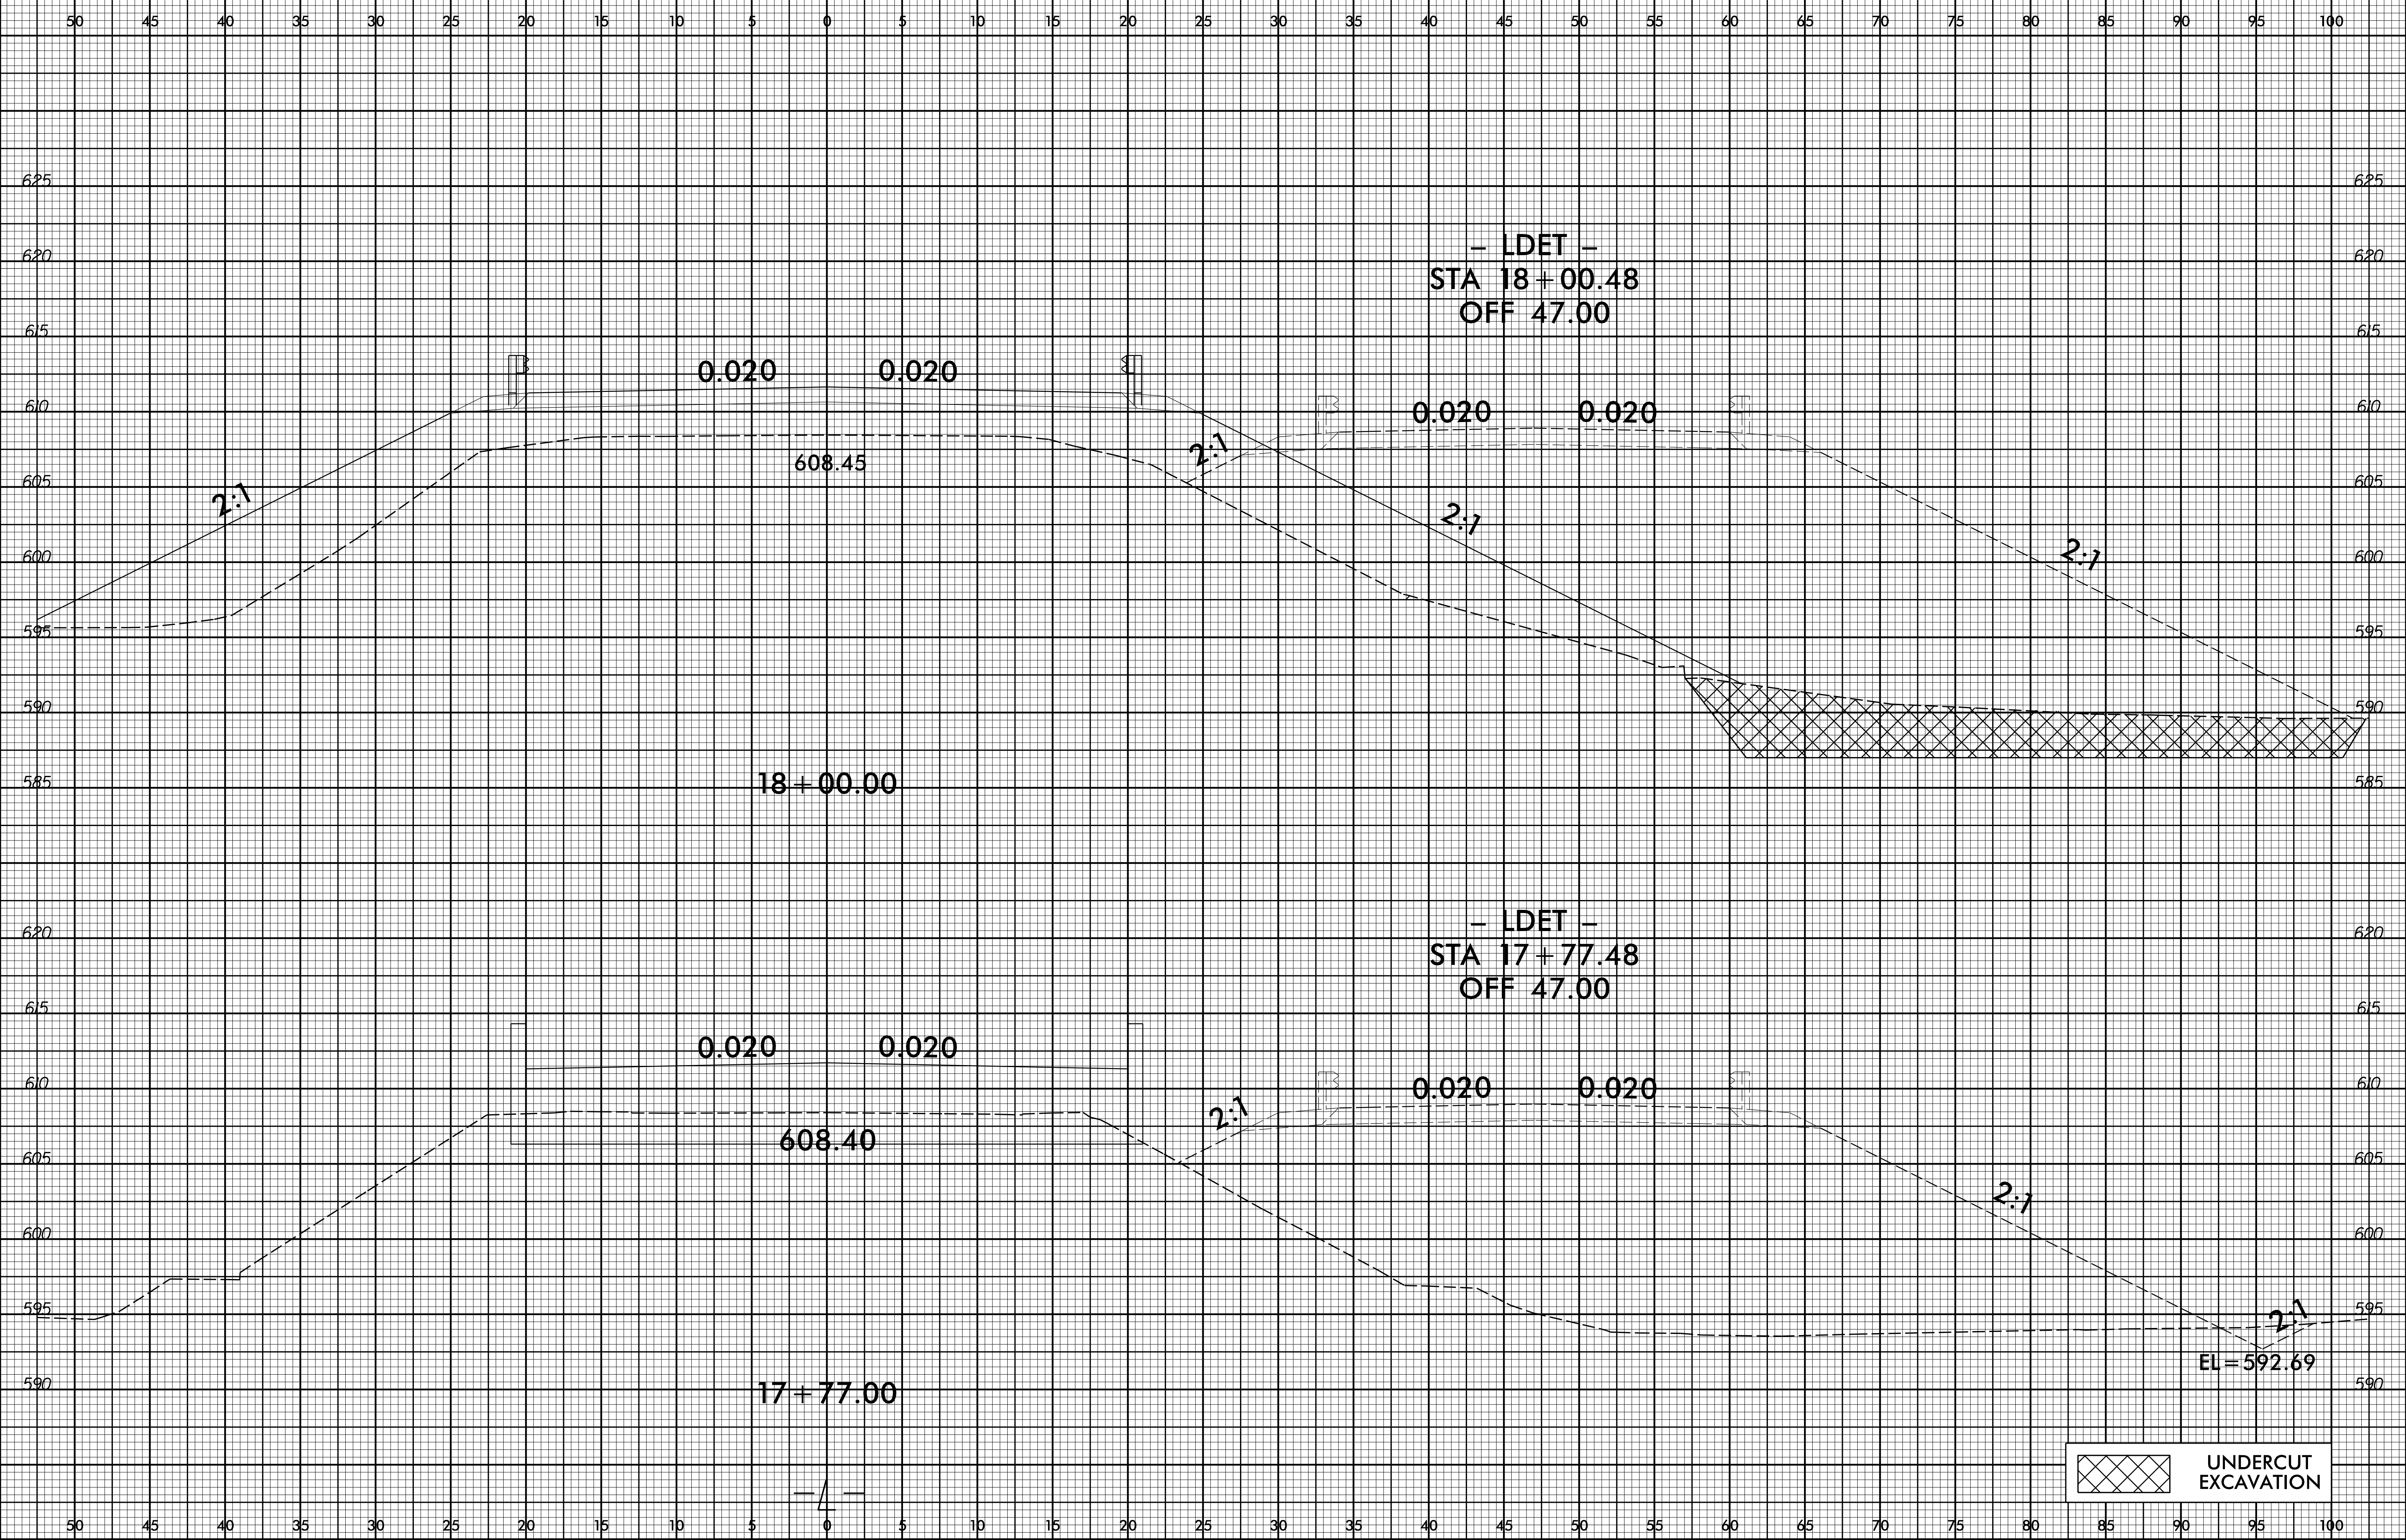

UNDERCUT EXCAVATION

10/30/2017
I:\sc\B5239_Rdy_xpl.L.dgn
User: ercdub