



8/23/99

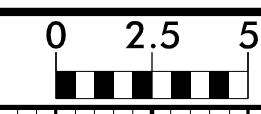

PROJ. REFERENCE NO. B-5239	SHEET NO. X-10
-------------------------------	-------------------

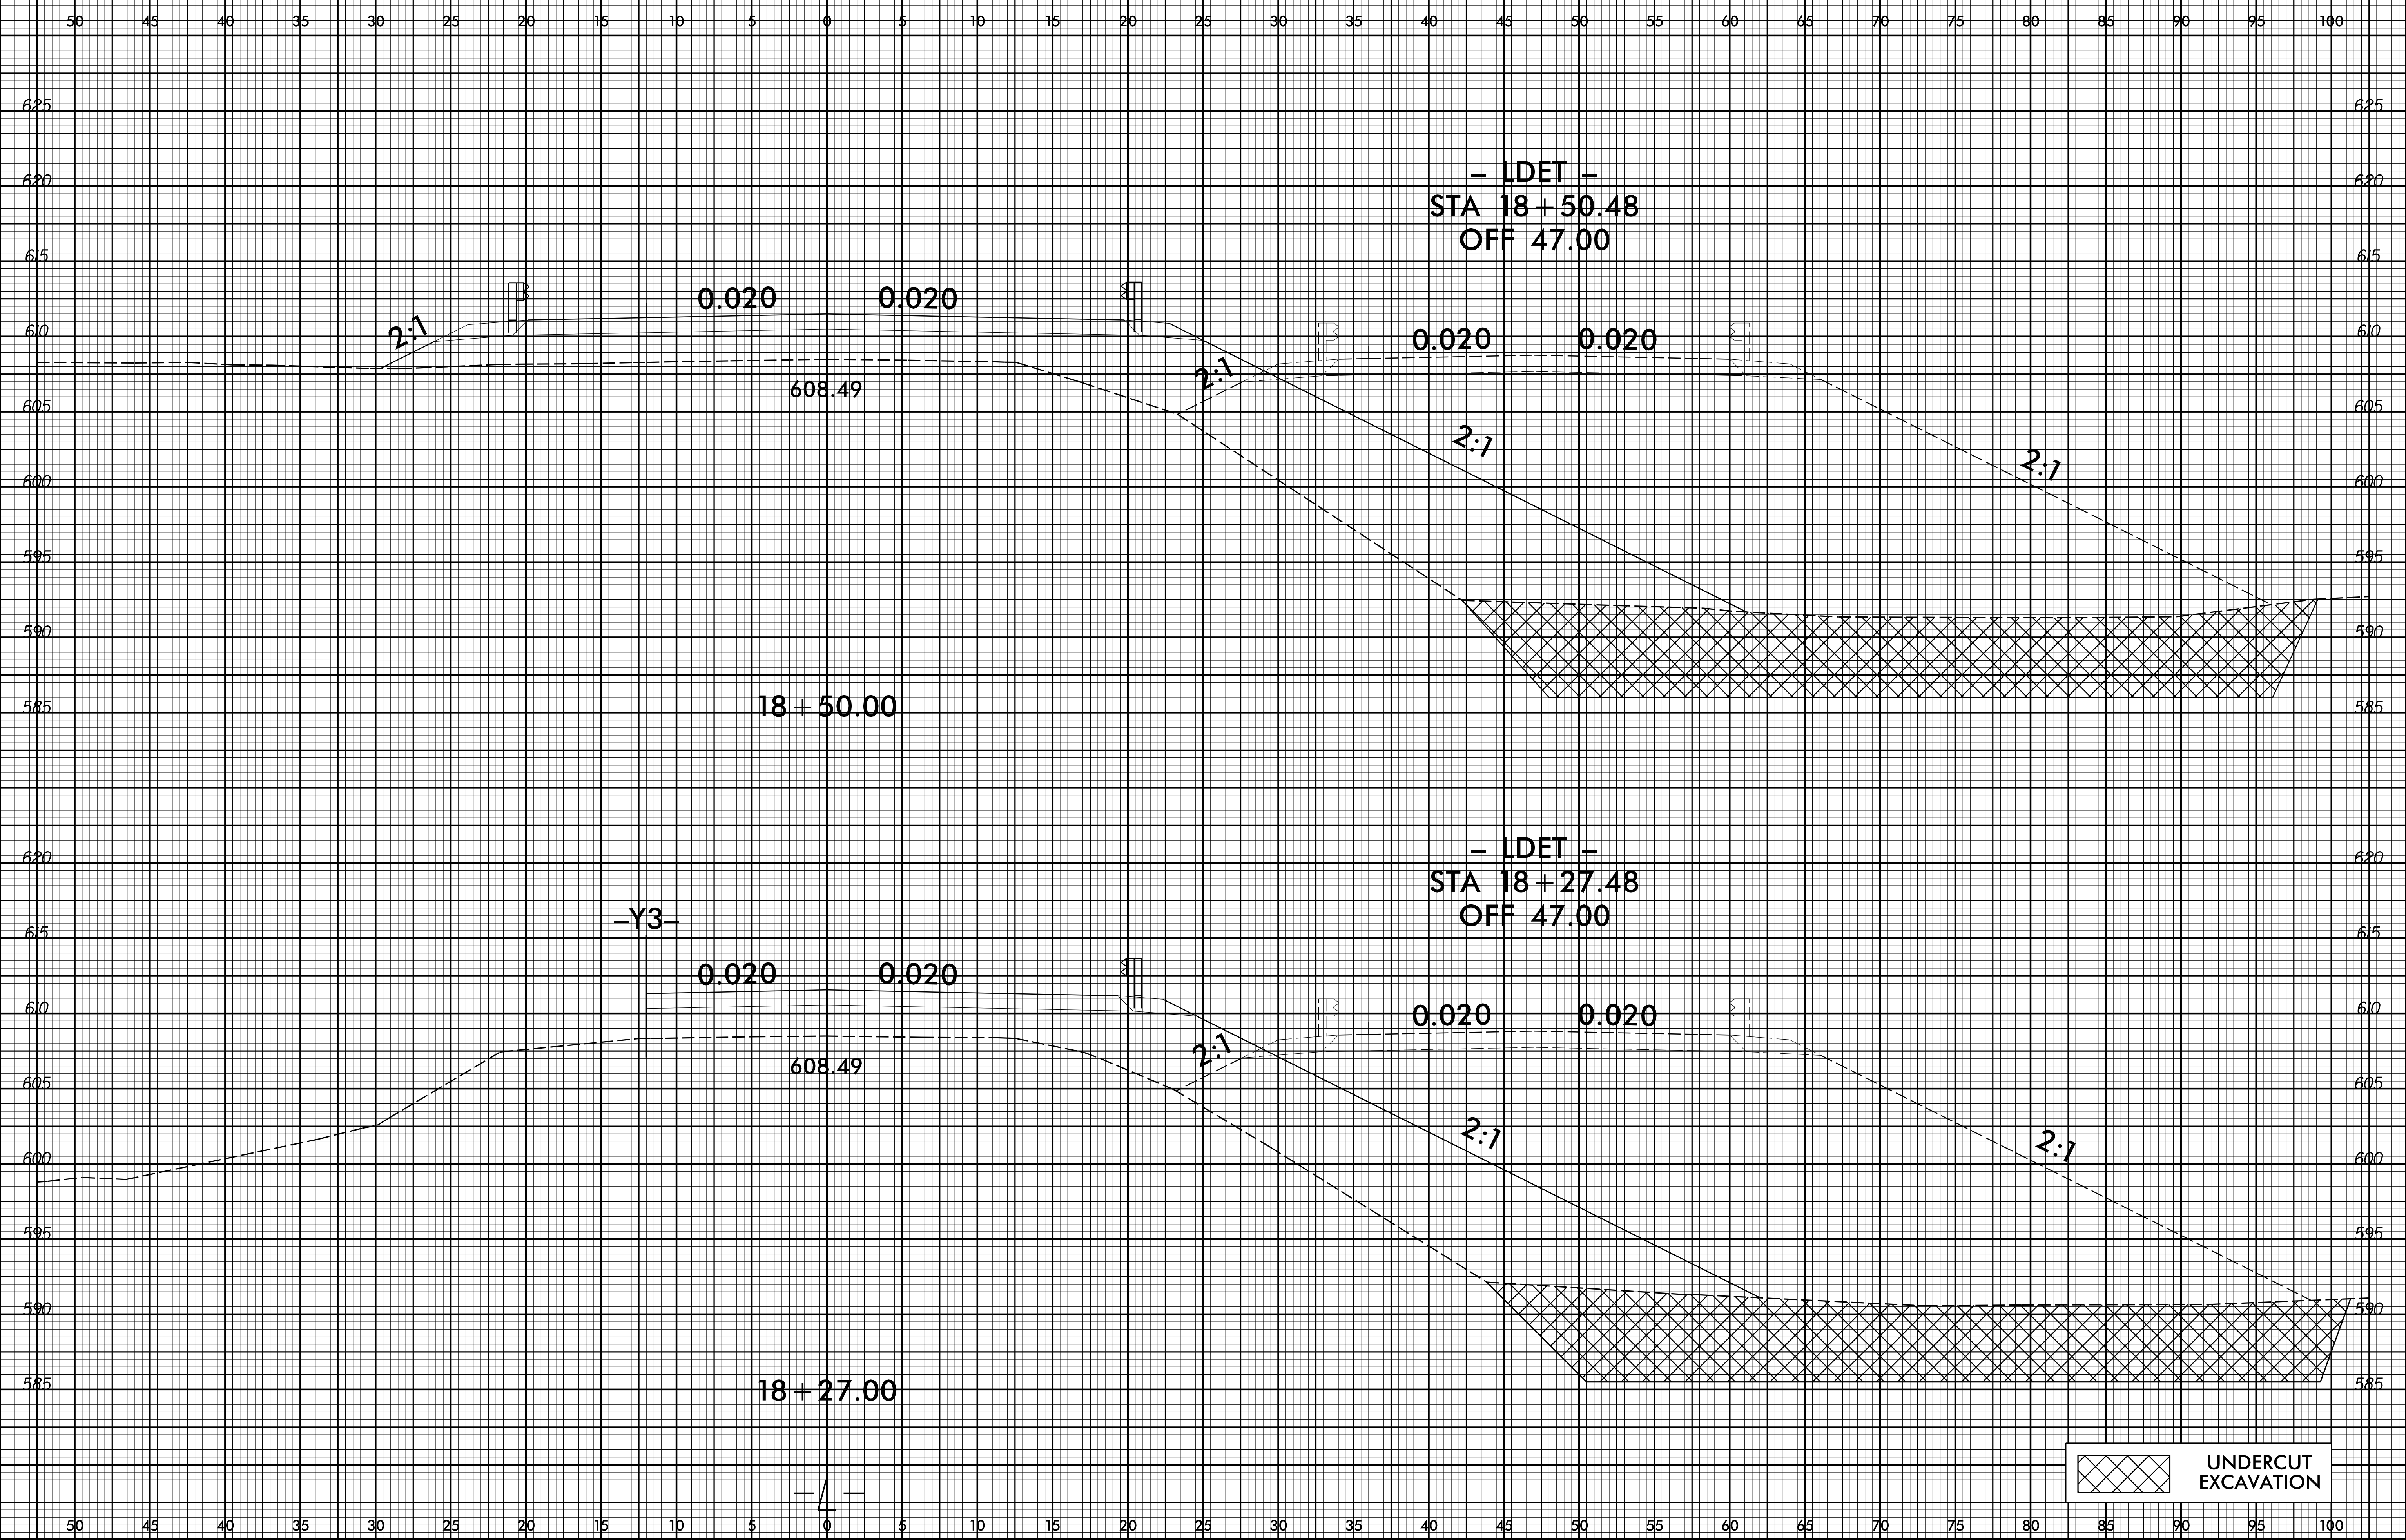

10/30/2017
I:\xsc\B5239_Rdy_xpl.L.dgn
User: ercdub