


8/23/99



PROJ. REFERENCE NO.  
B-5239

SHEET NO.  
X-12

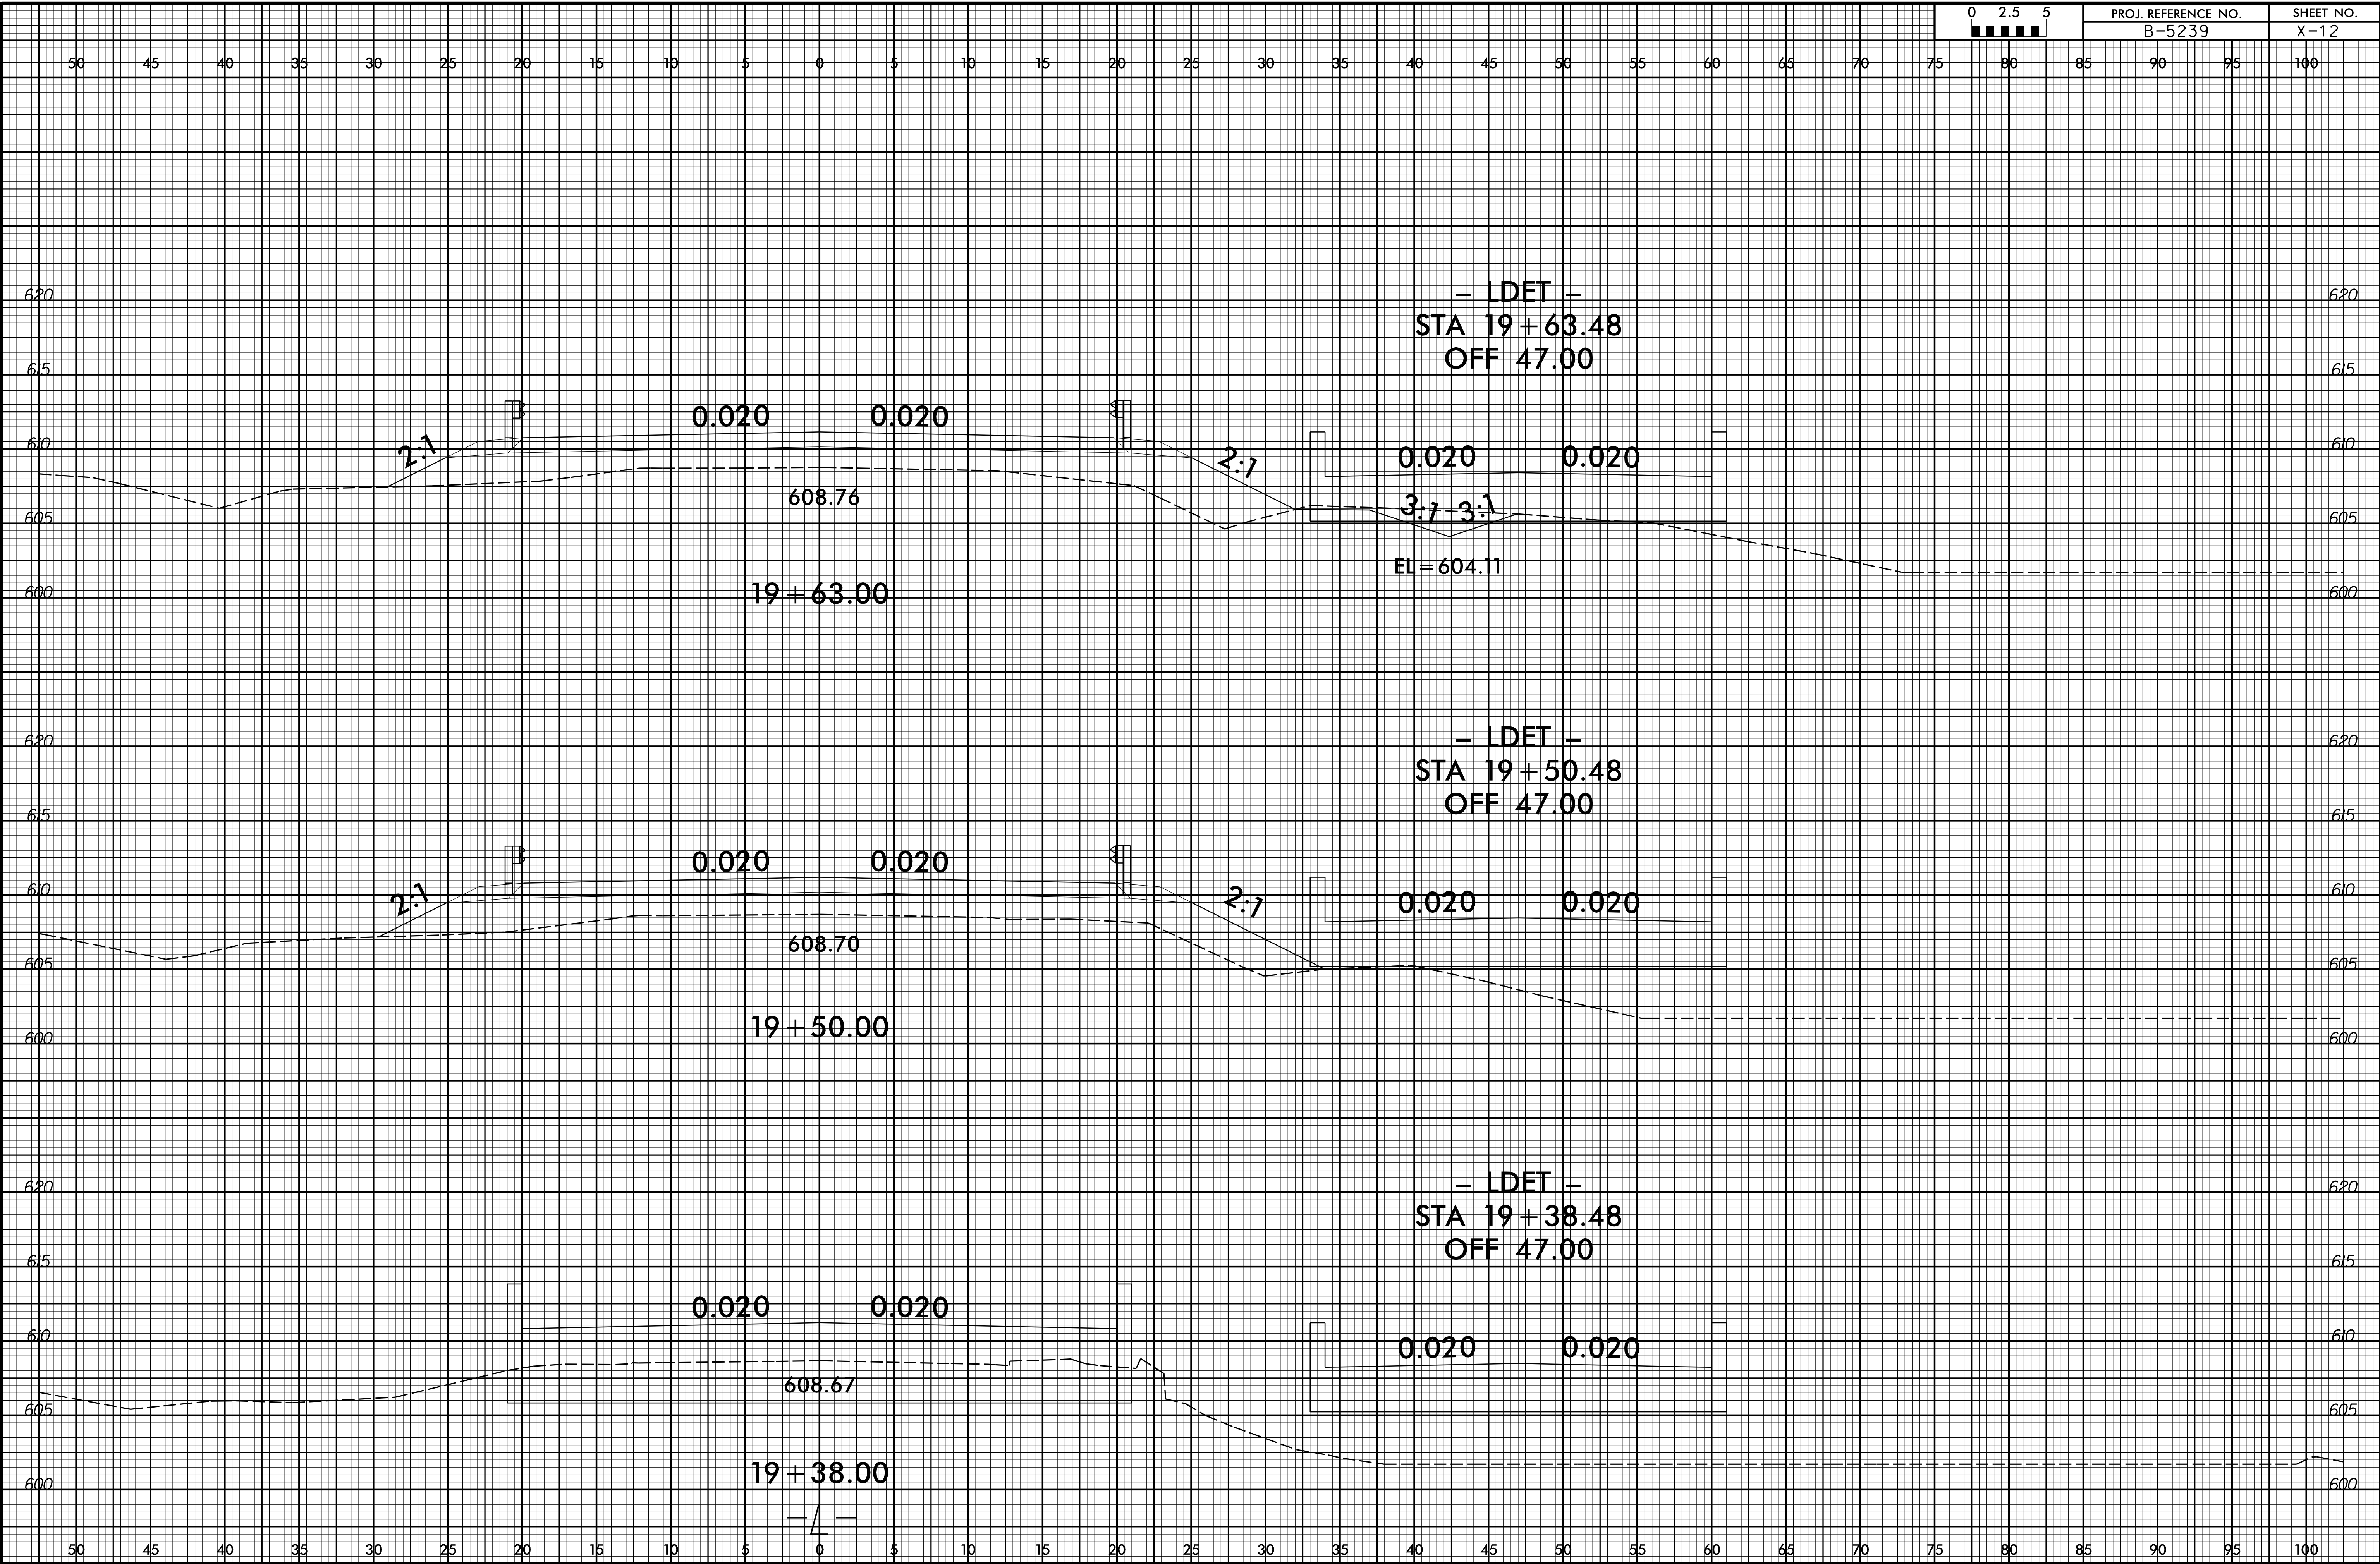

10/30/2017  
I:\Xsc\B5239\_Rdy\_xpl.dgn  
User: ercane