



8/23/99

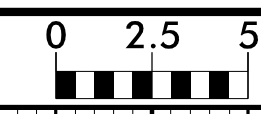

50 45 40 35 30 25 20 15 10 5 0 5 10 15 20 25 30 35 40 45 50 55 60 65 70 75 80 85 90 95 100

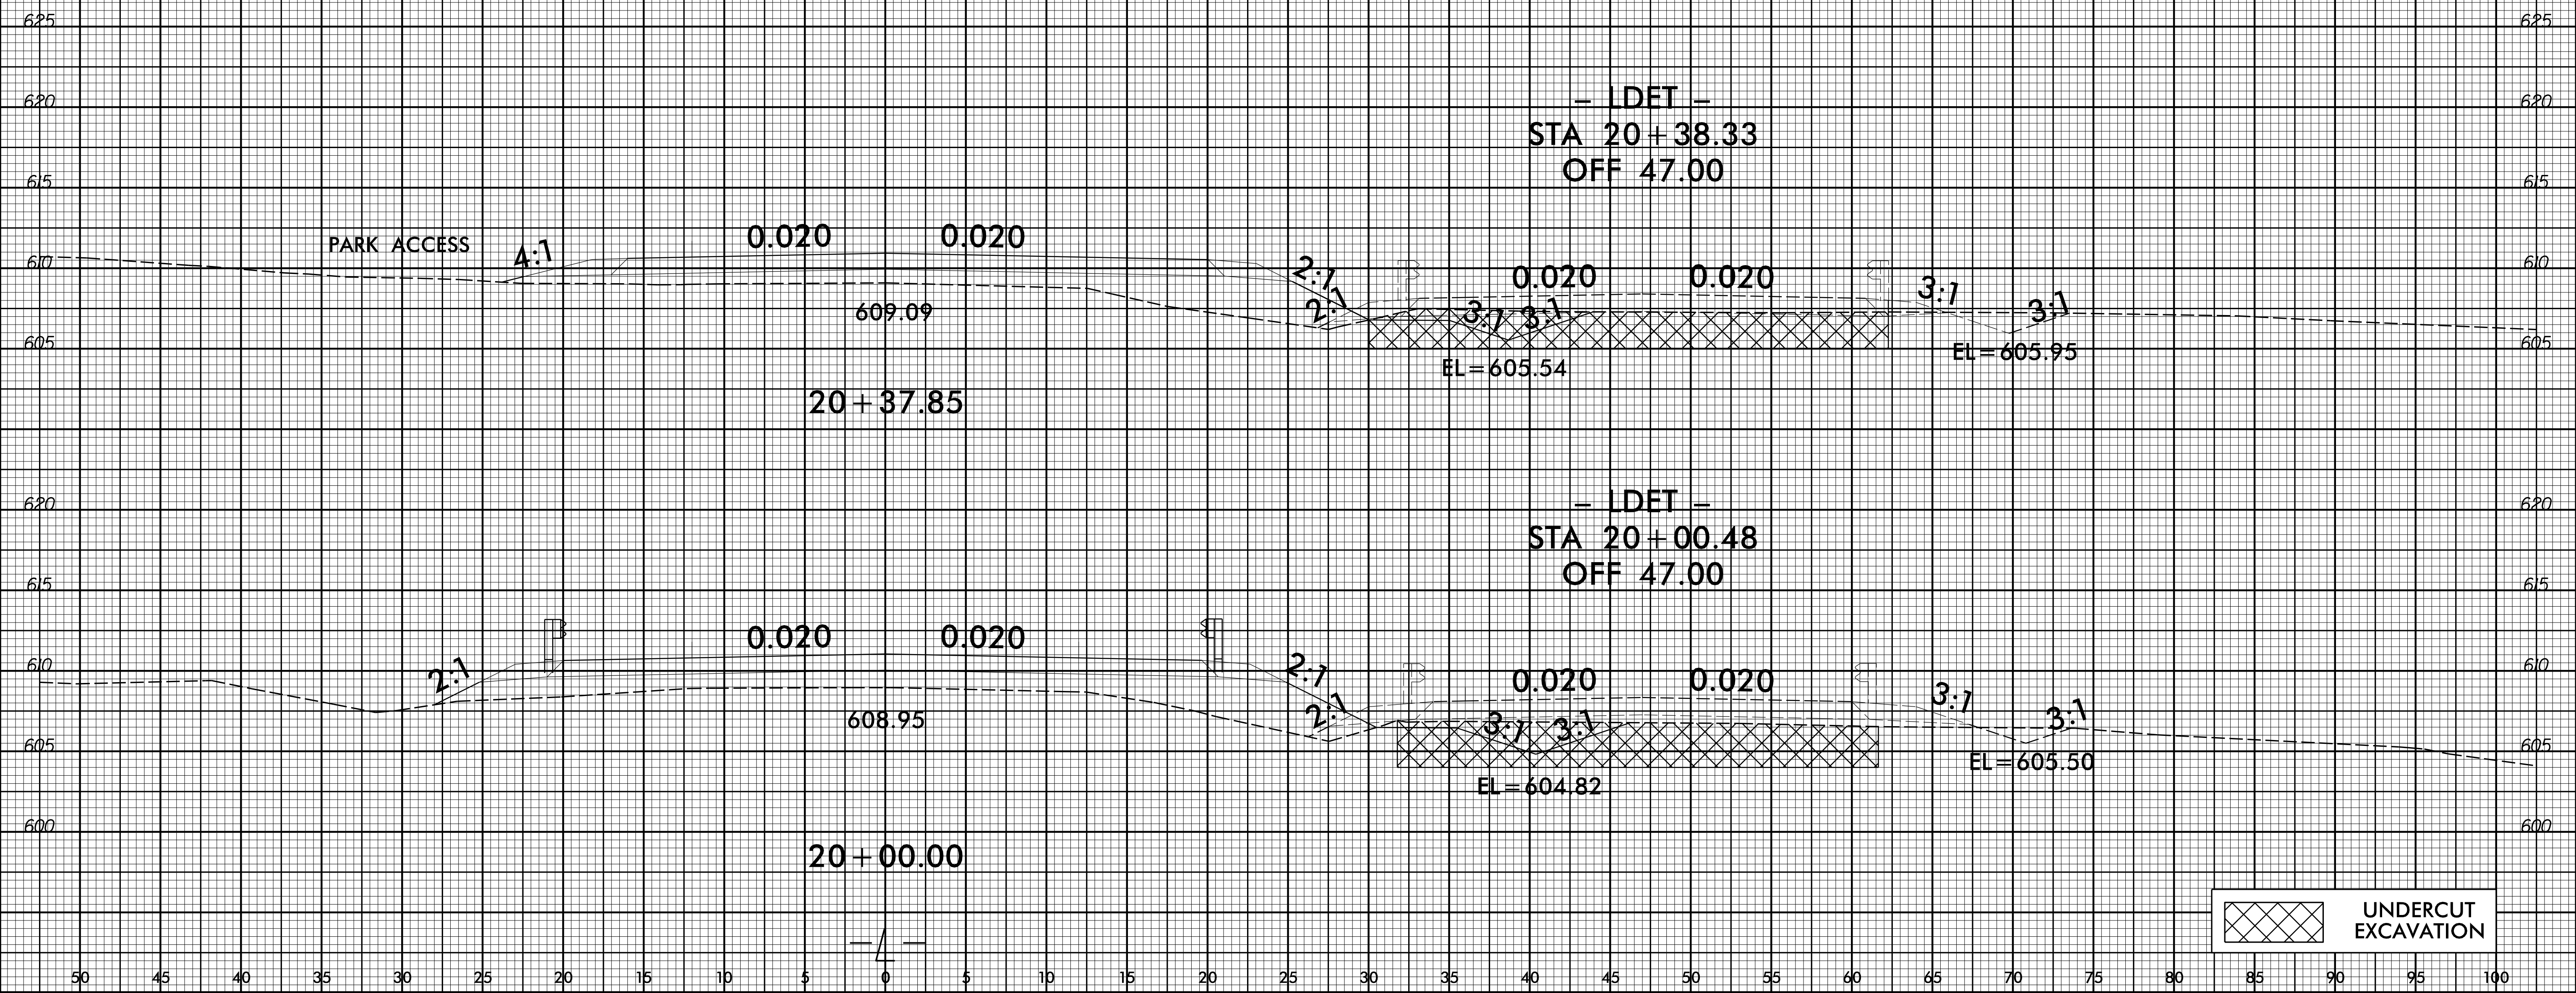

10/30/2017
I:\Xsc\B5239_Rdy_xpl.L.dgn
User: ercdub