
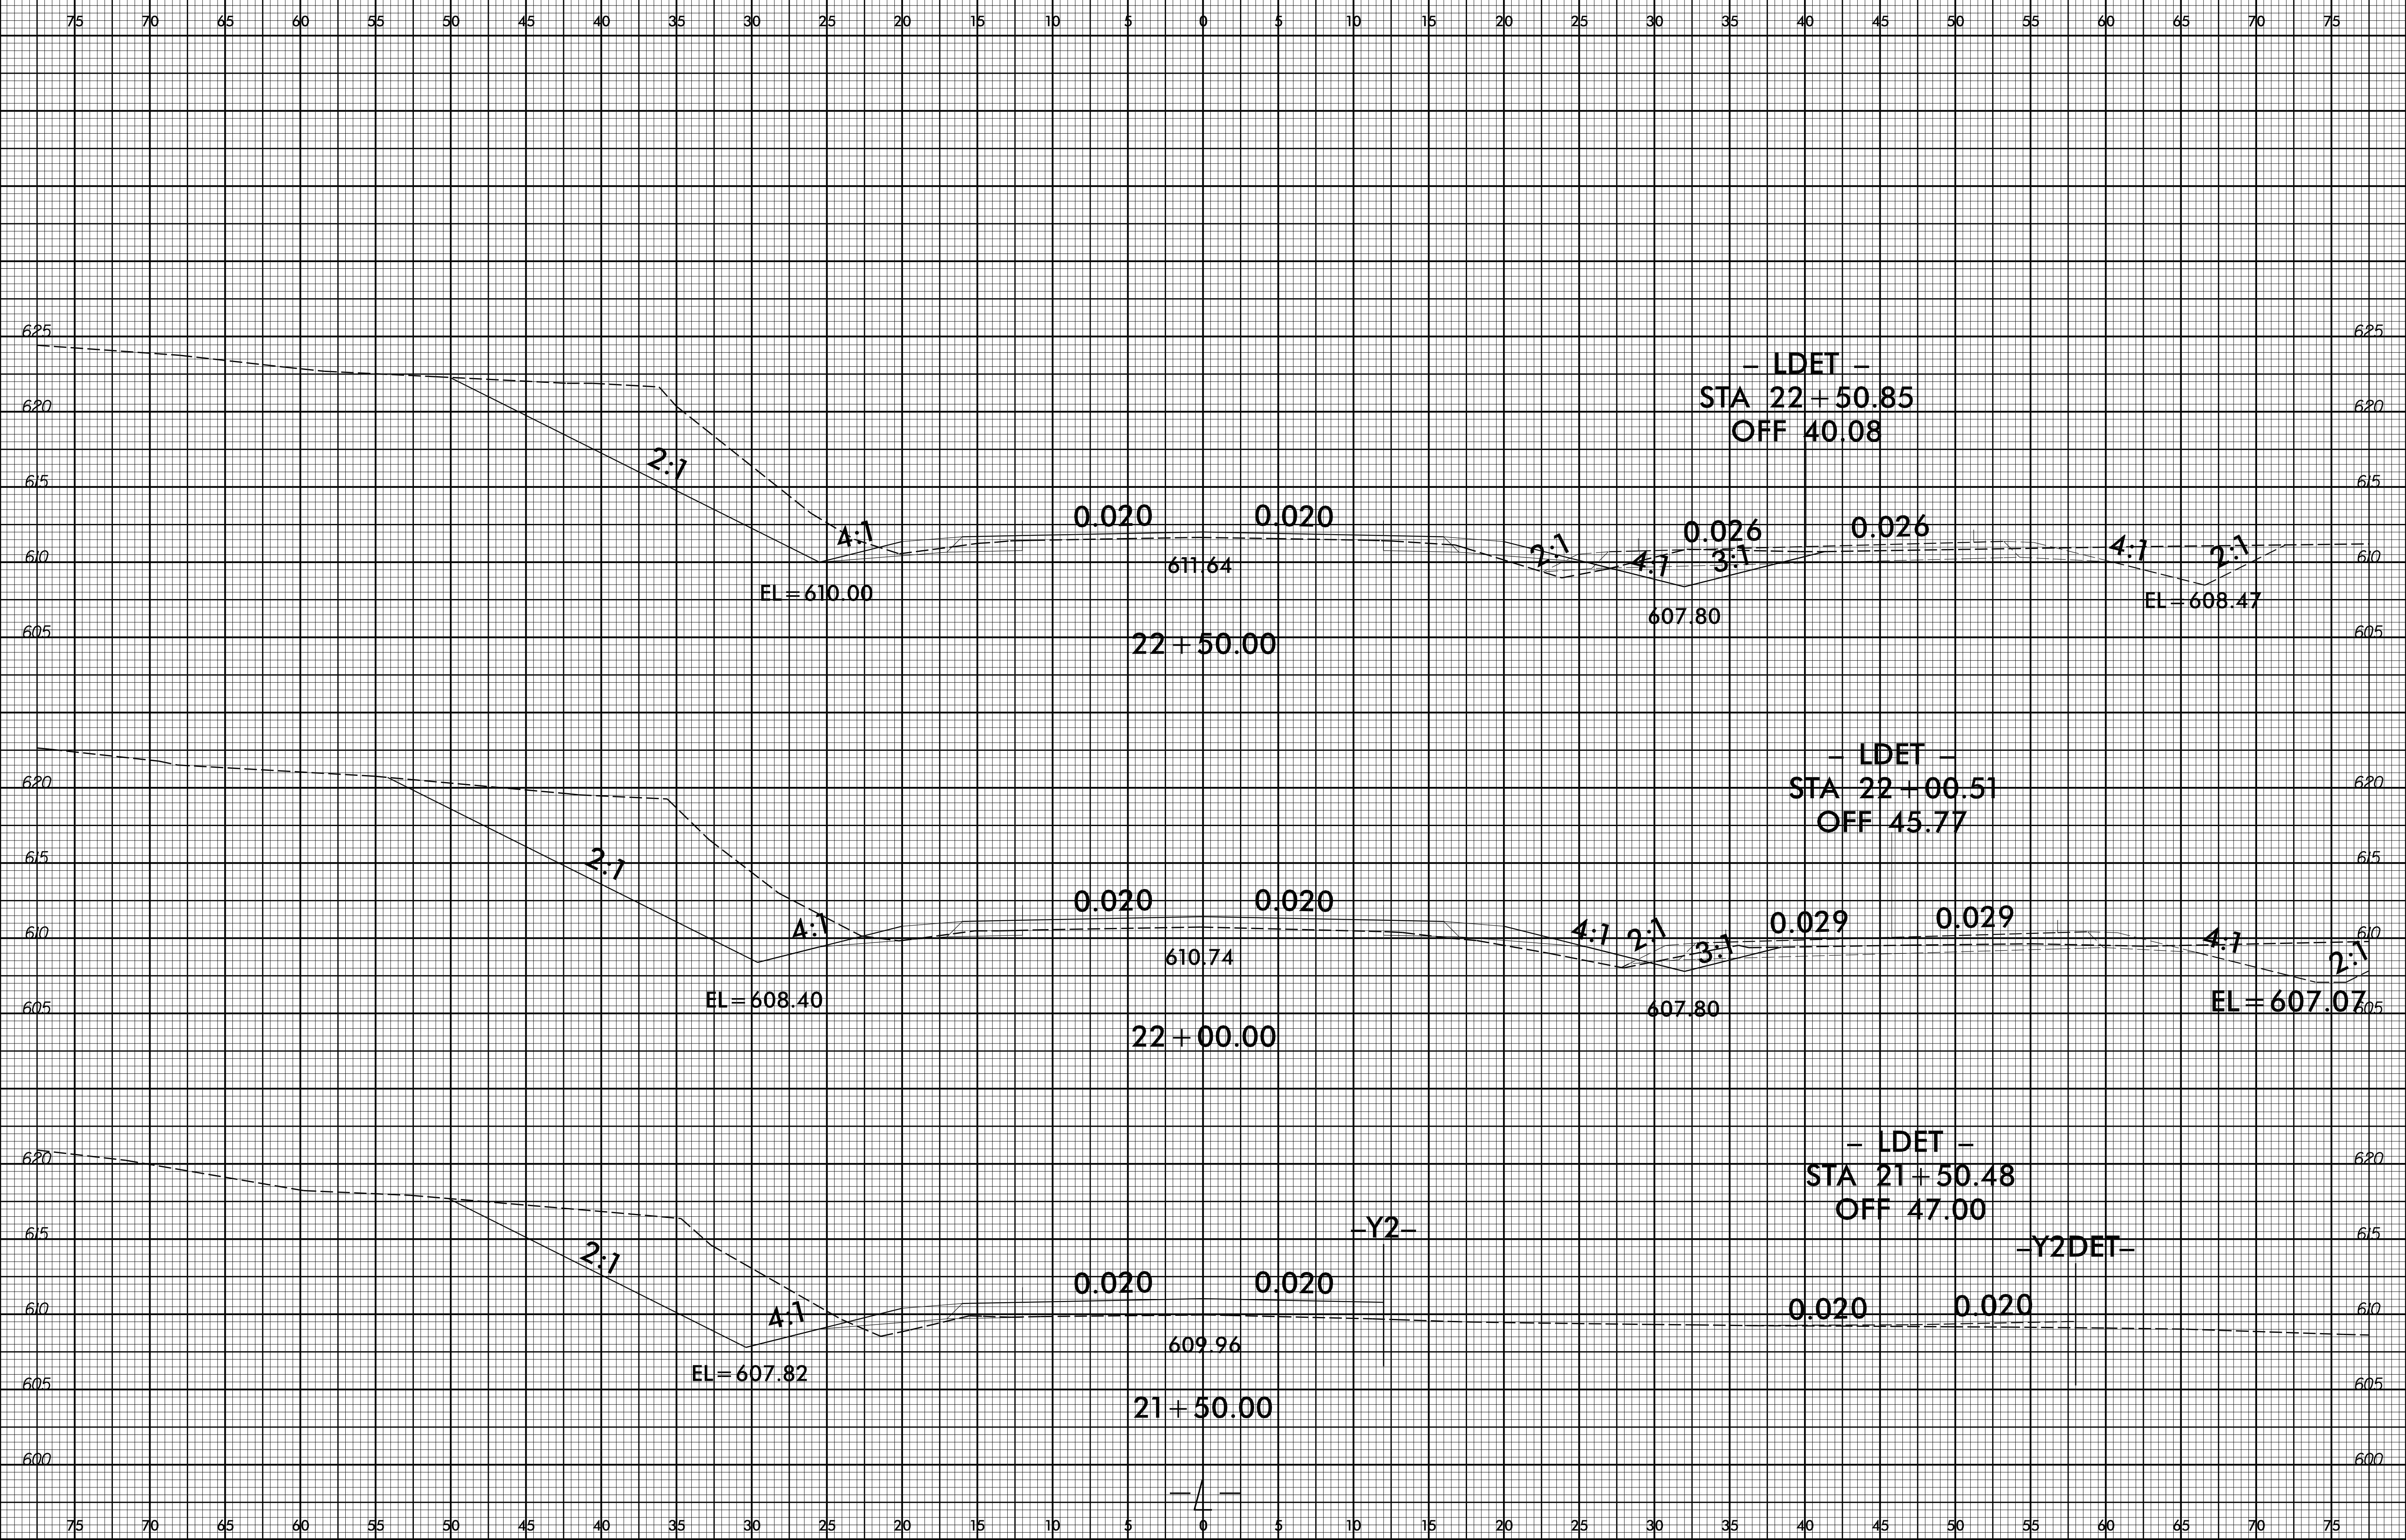


8/23/99

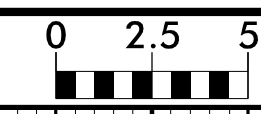

10/30/2007
I:\xsc\B5239_Rdy_xpl.L.dgn
User: ercdub