
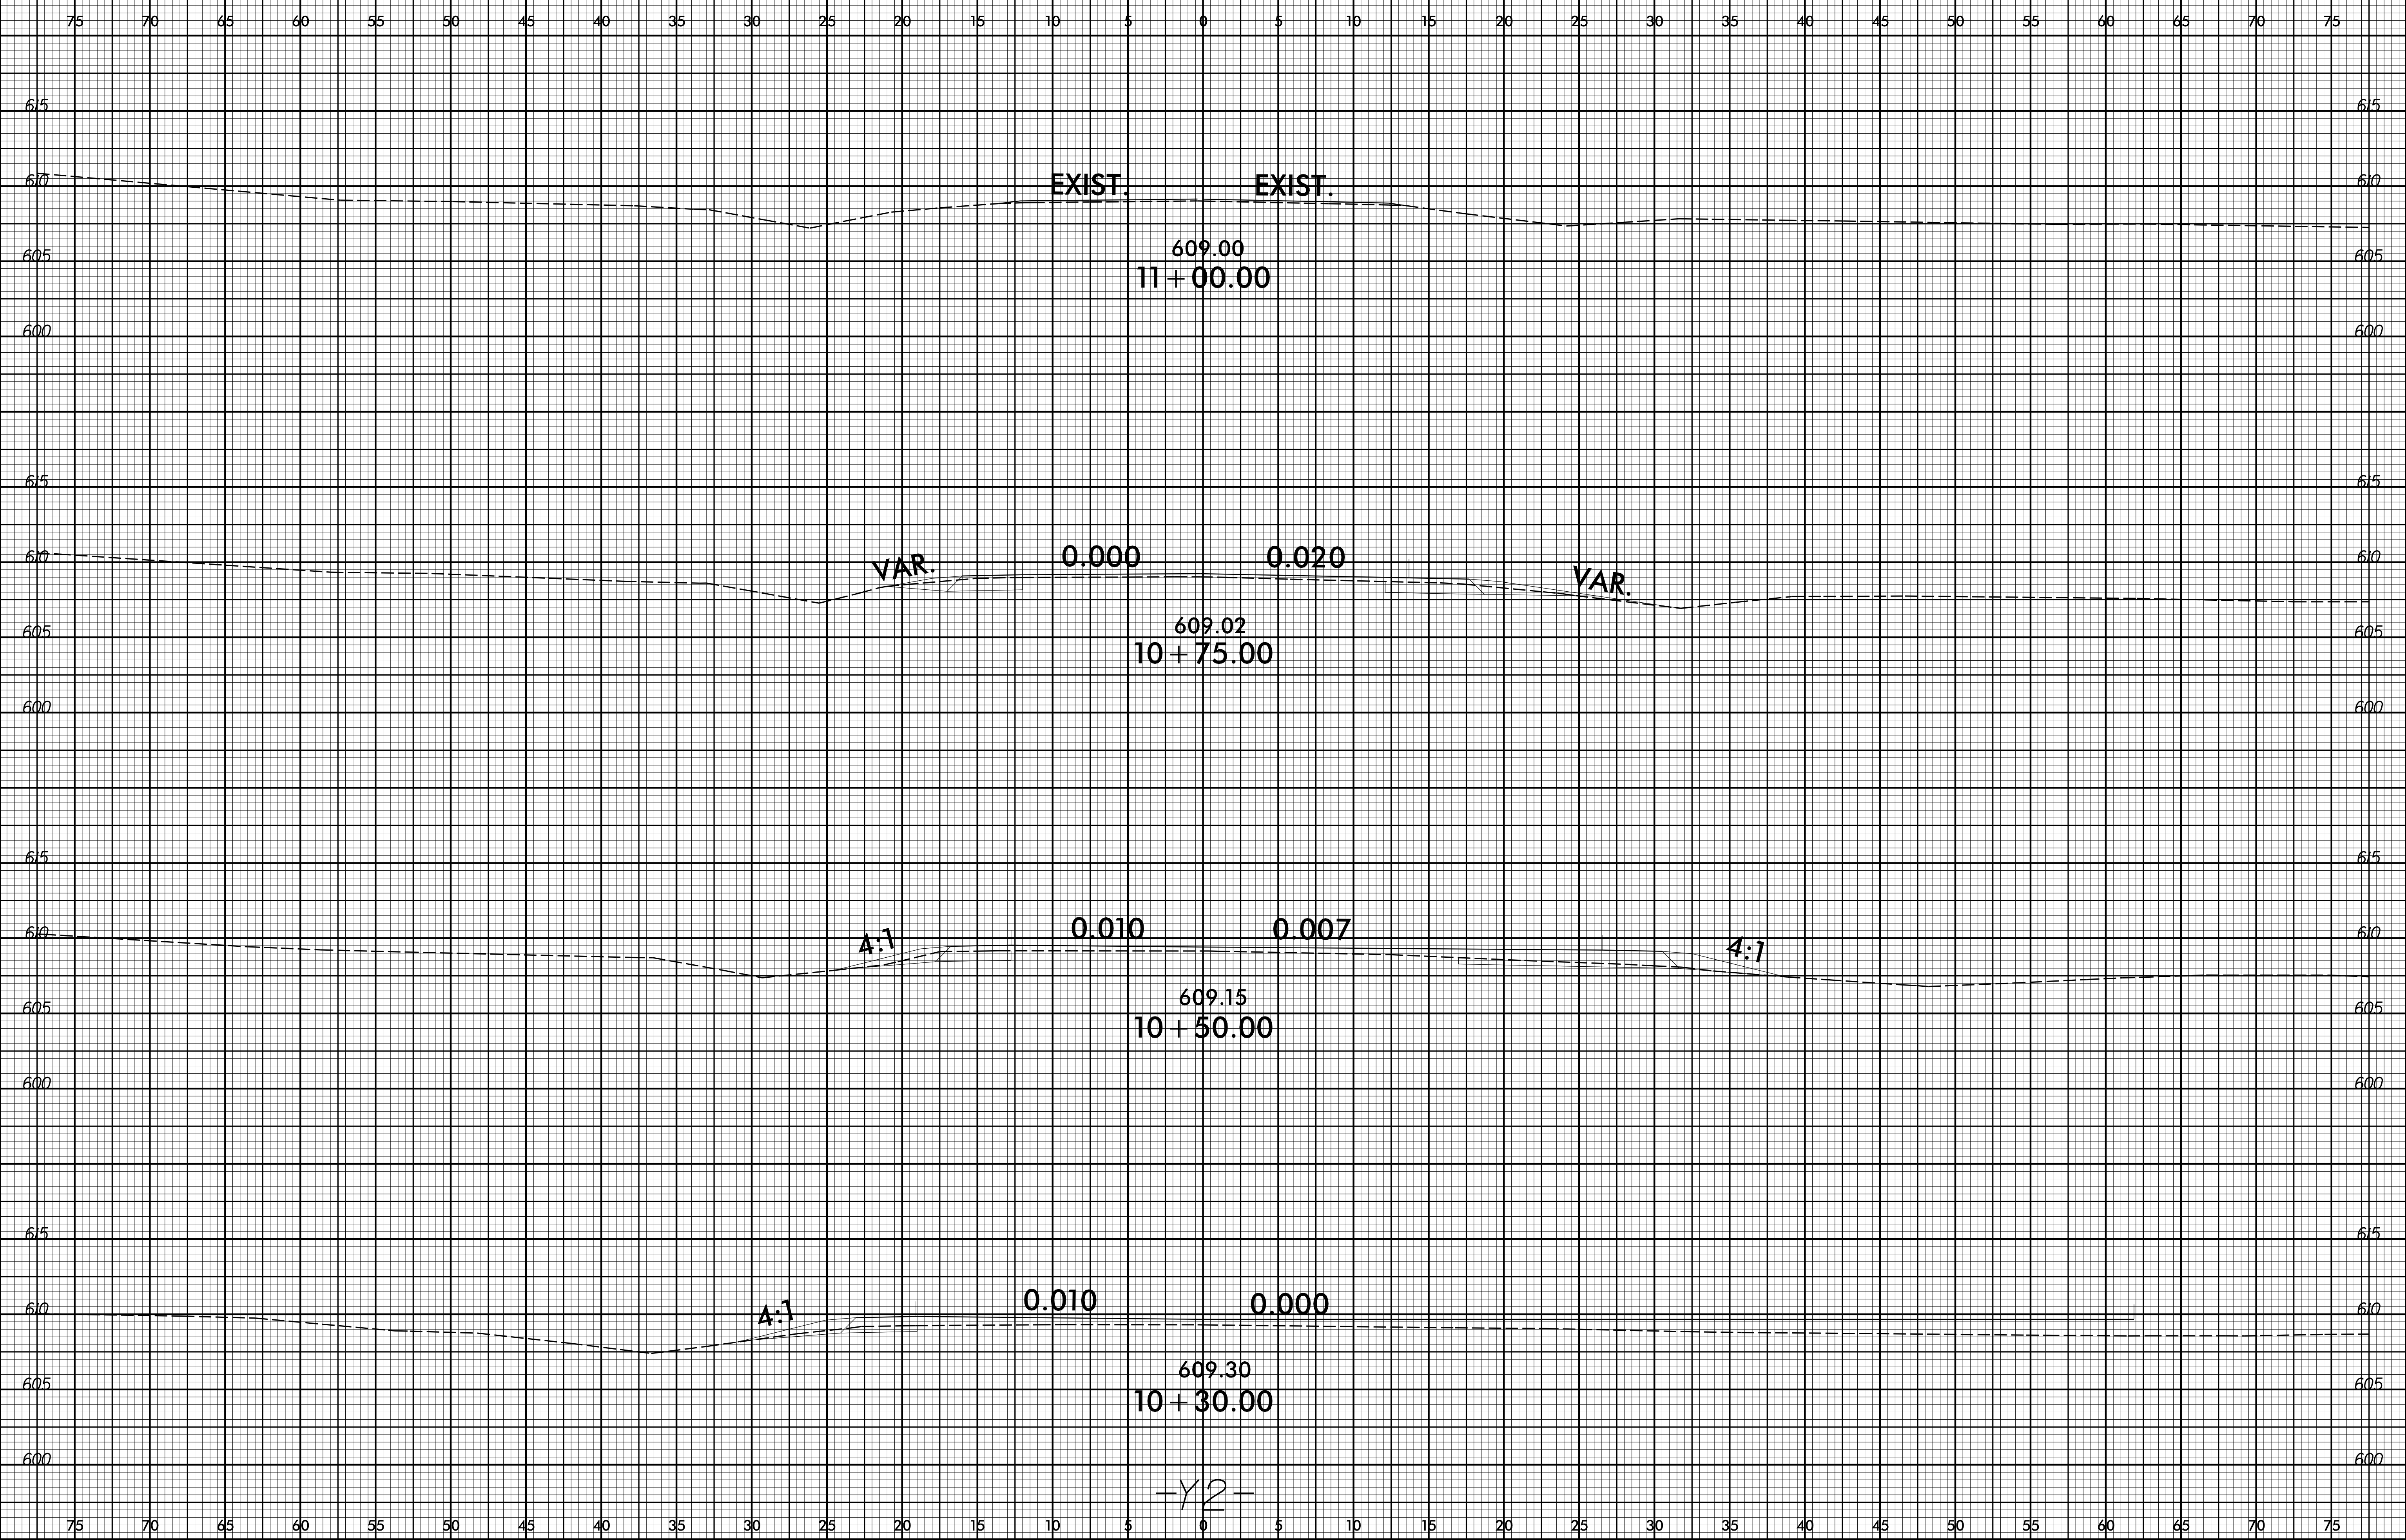


8/23/99

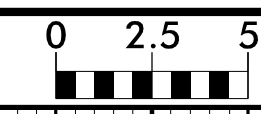

-Y2-

10/30/2017  
I:\sco\B5239\_Rdy\_xpl\_V2.dgn  
User: ercdub