
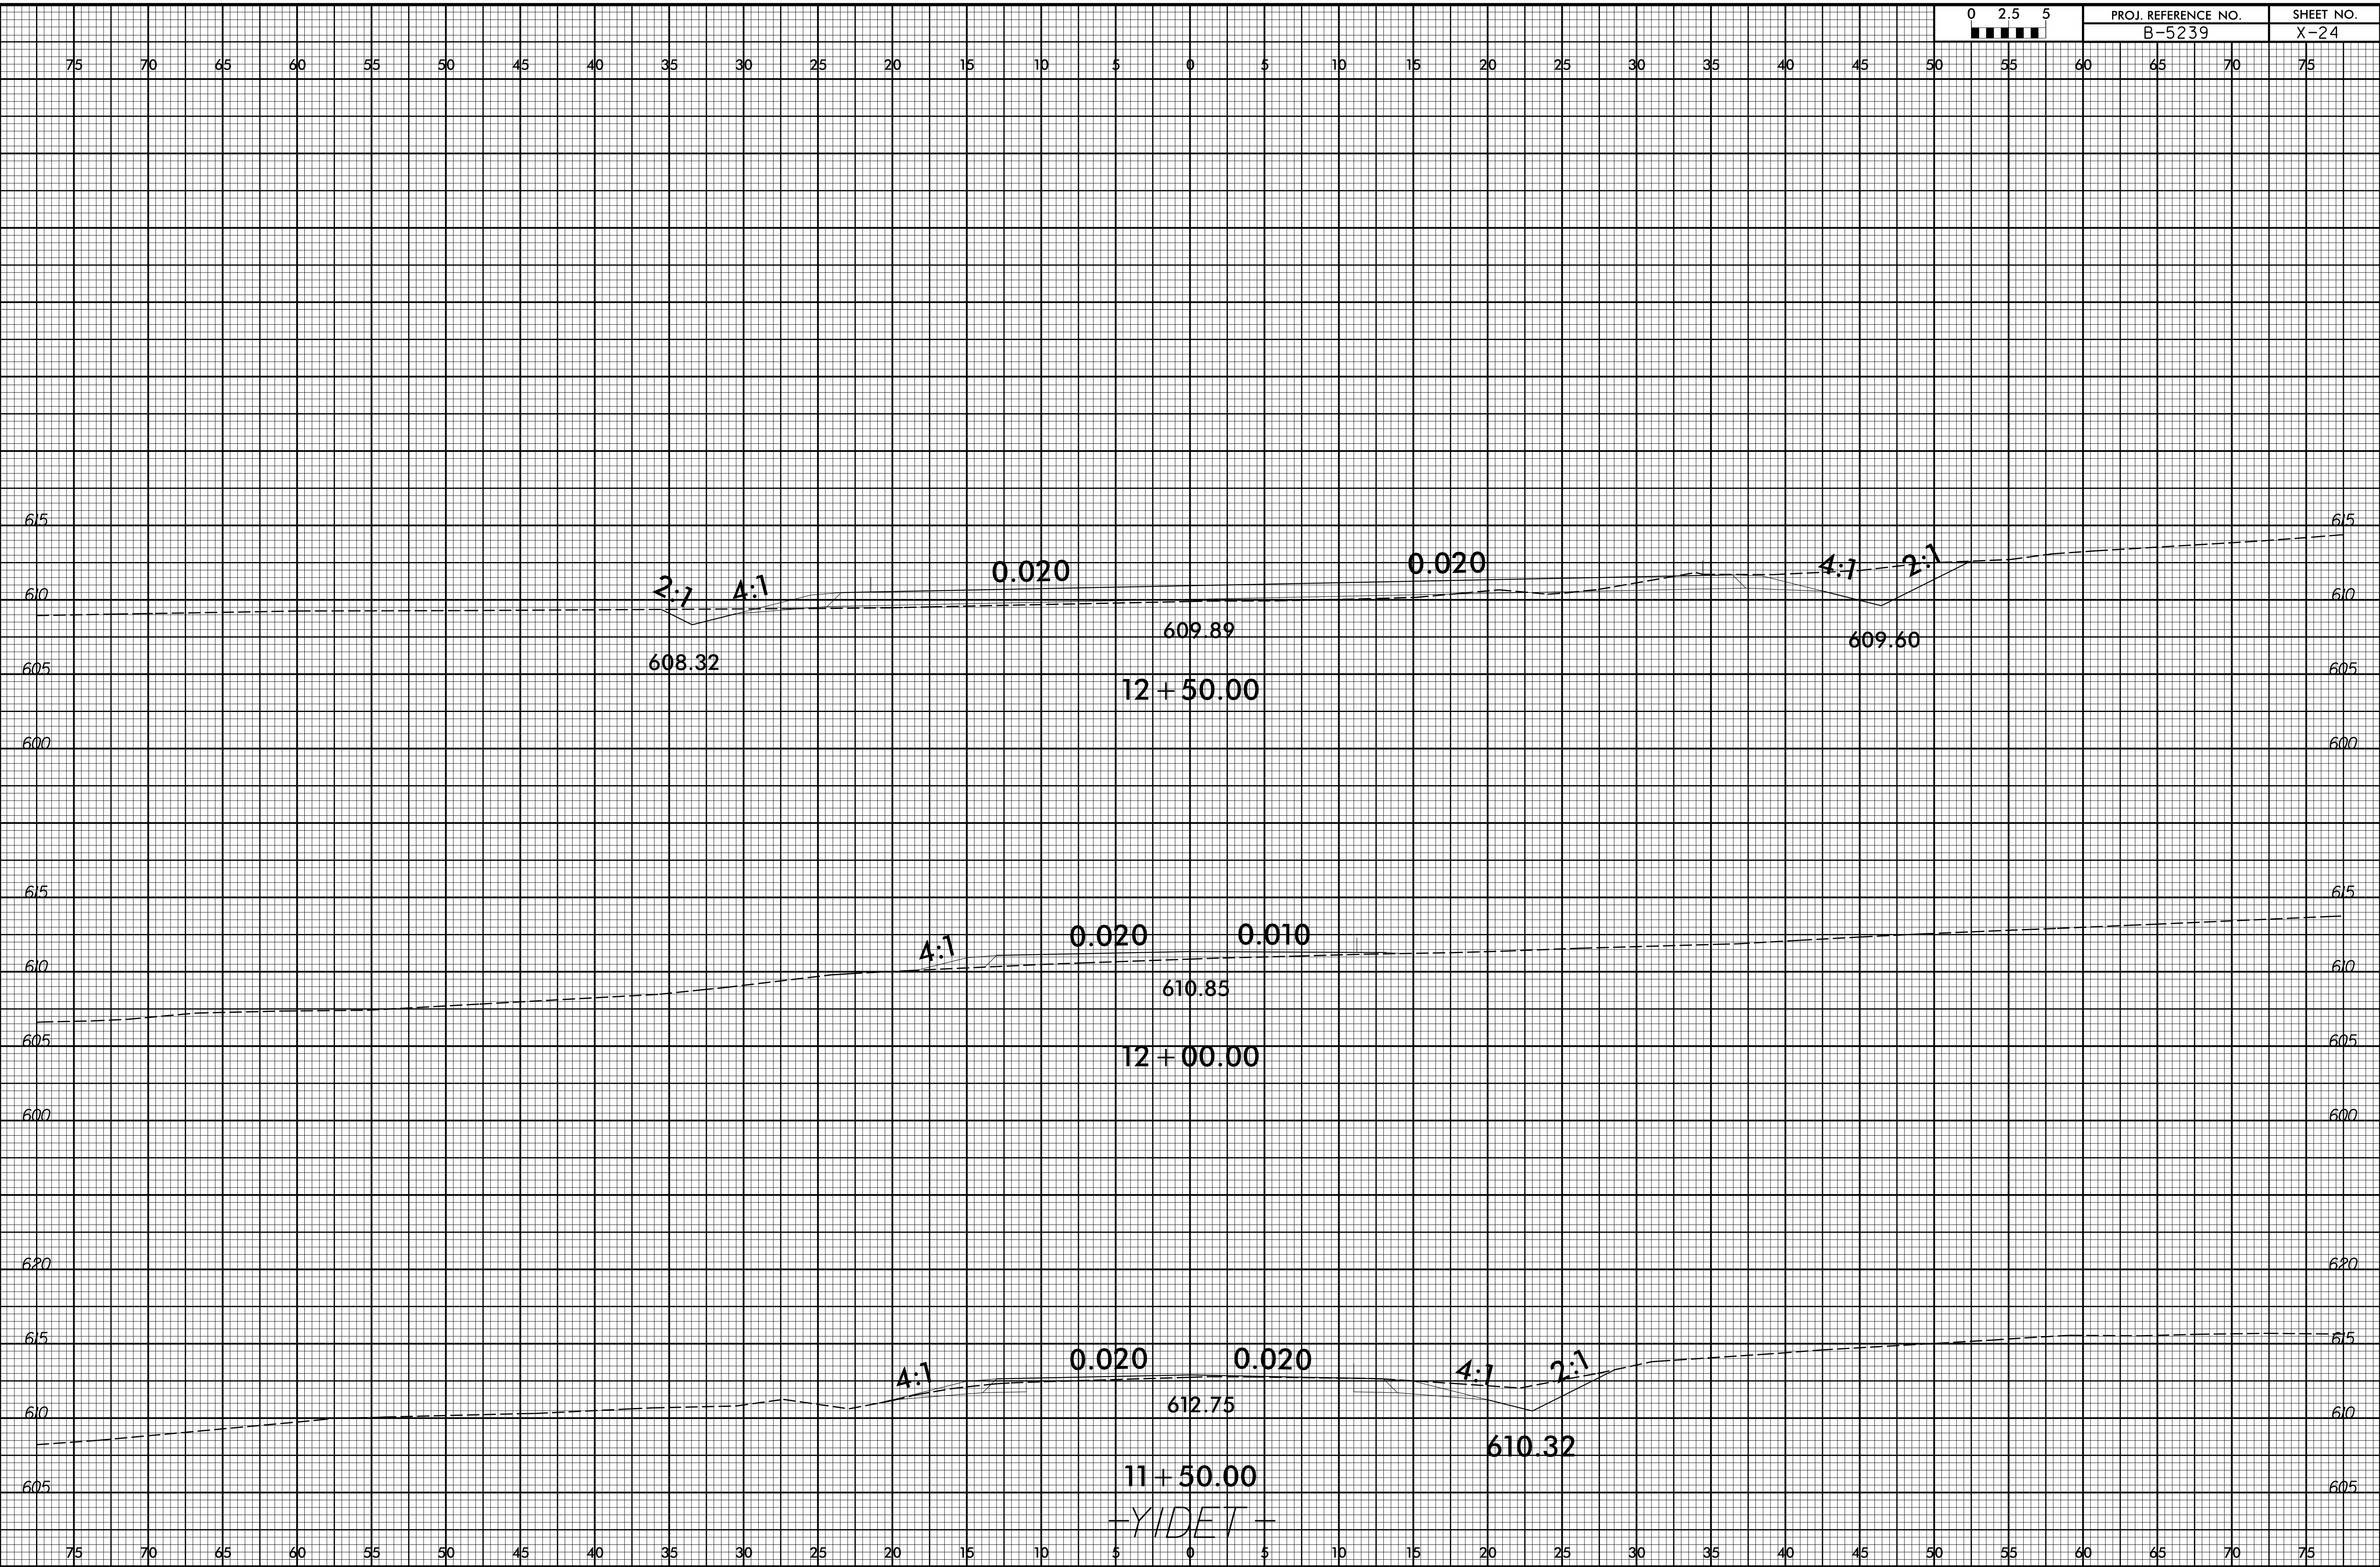


8/23/99

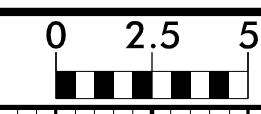

10/30/2017  
I:\xsc\B5239\_Rdy\_xpl\_YIDET.dgn  
User: ercane