


8/23/99



PROJ. REFERENCE NO.
B-5239

SHEET NO.
X-25

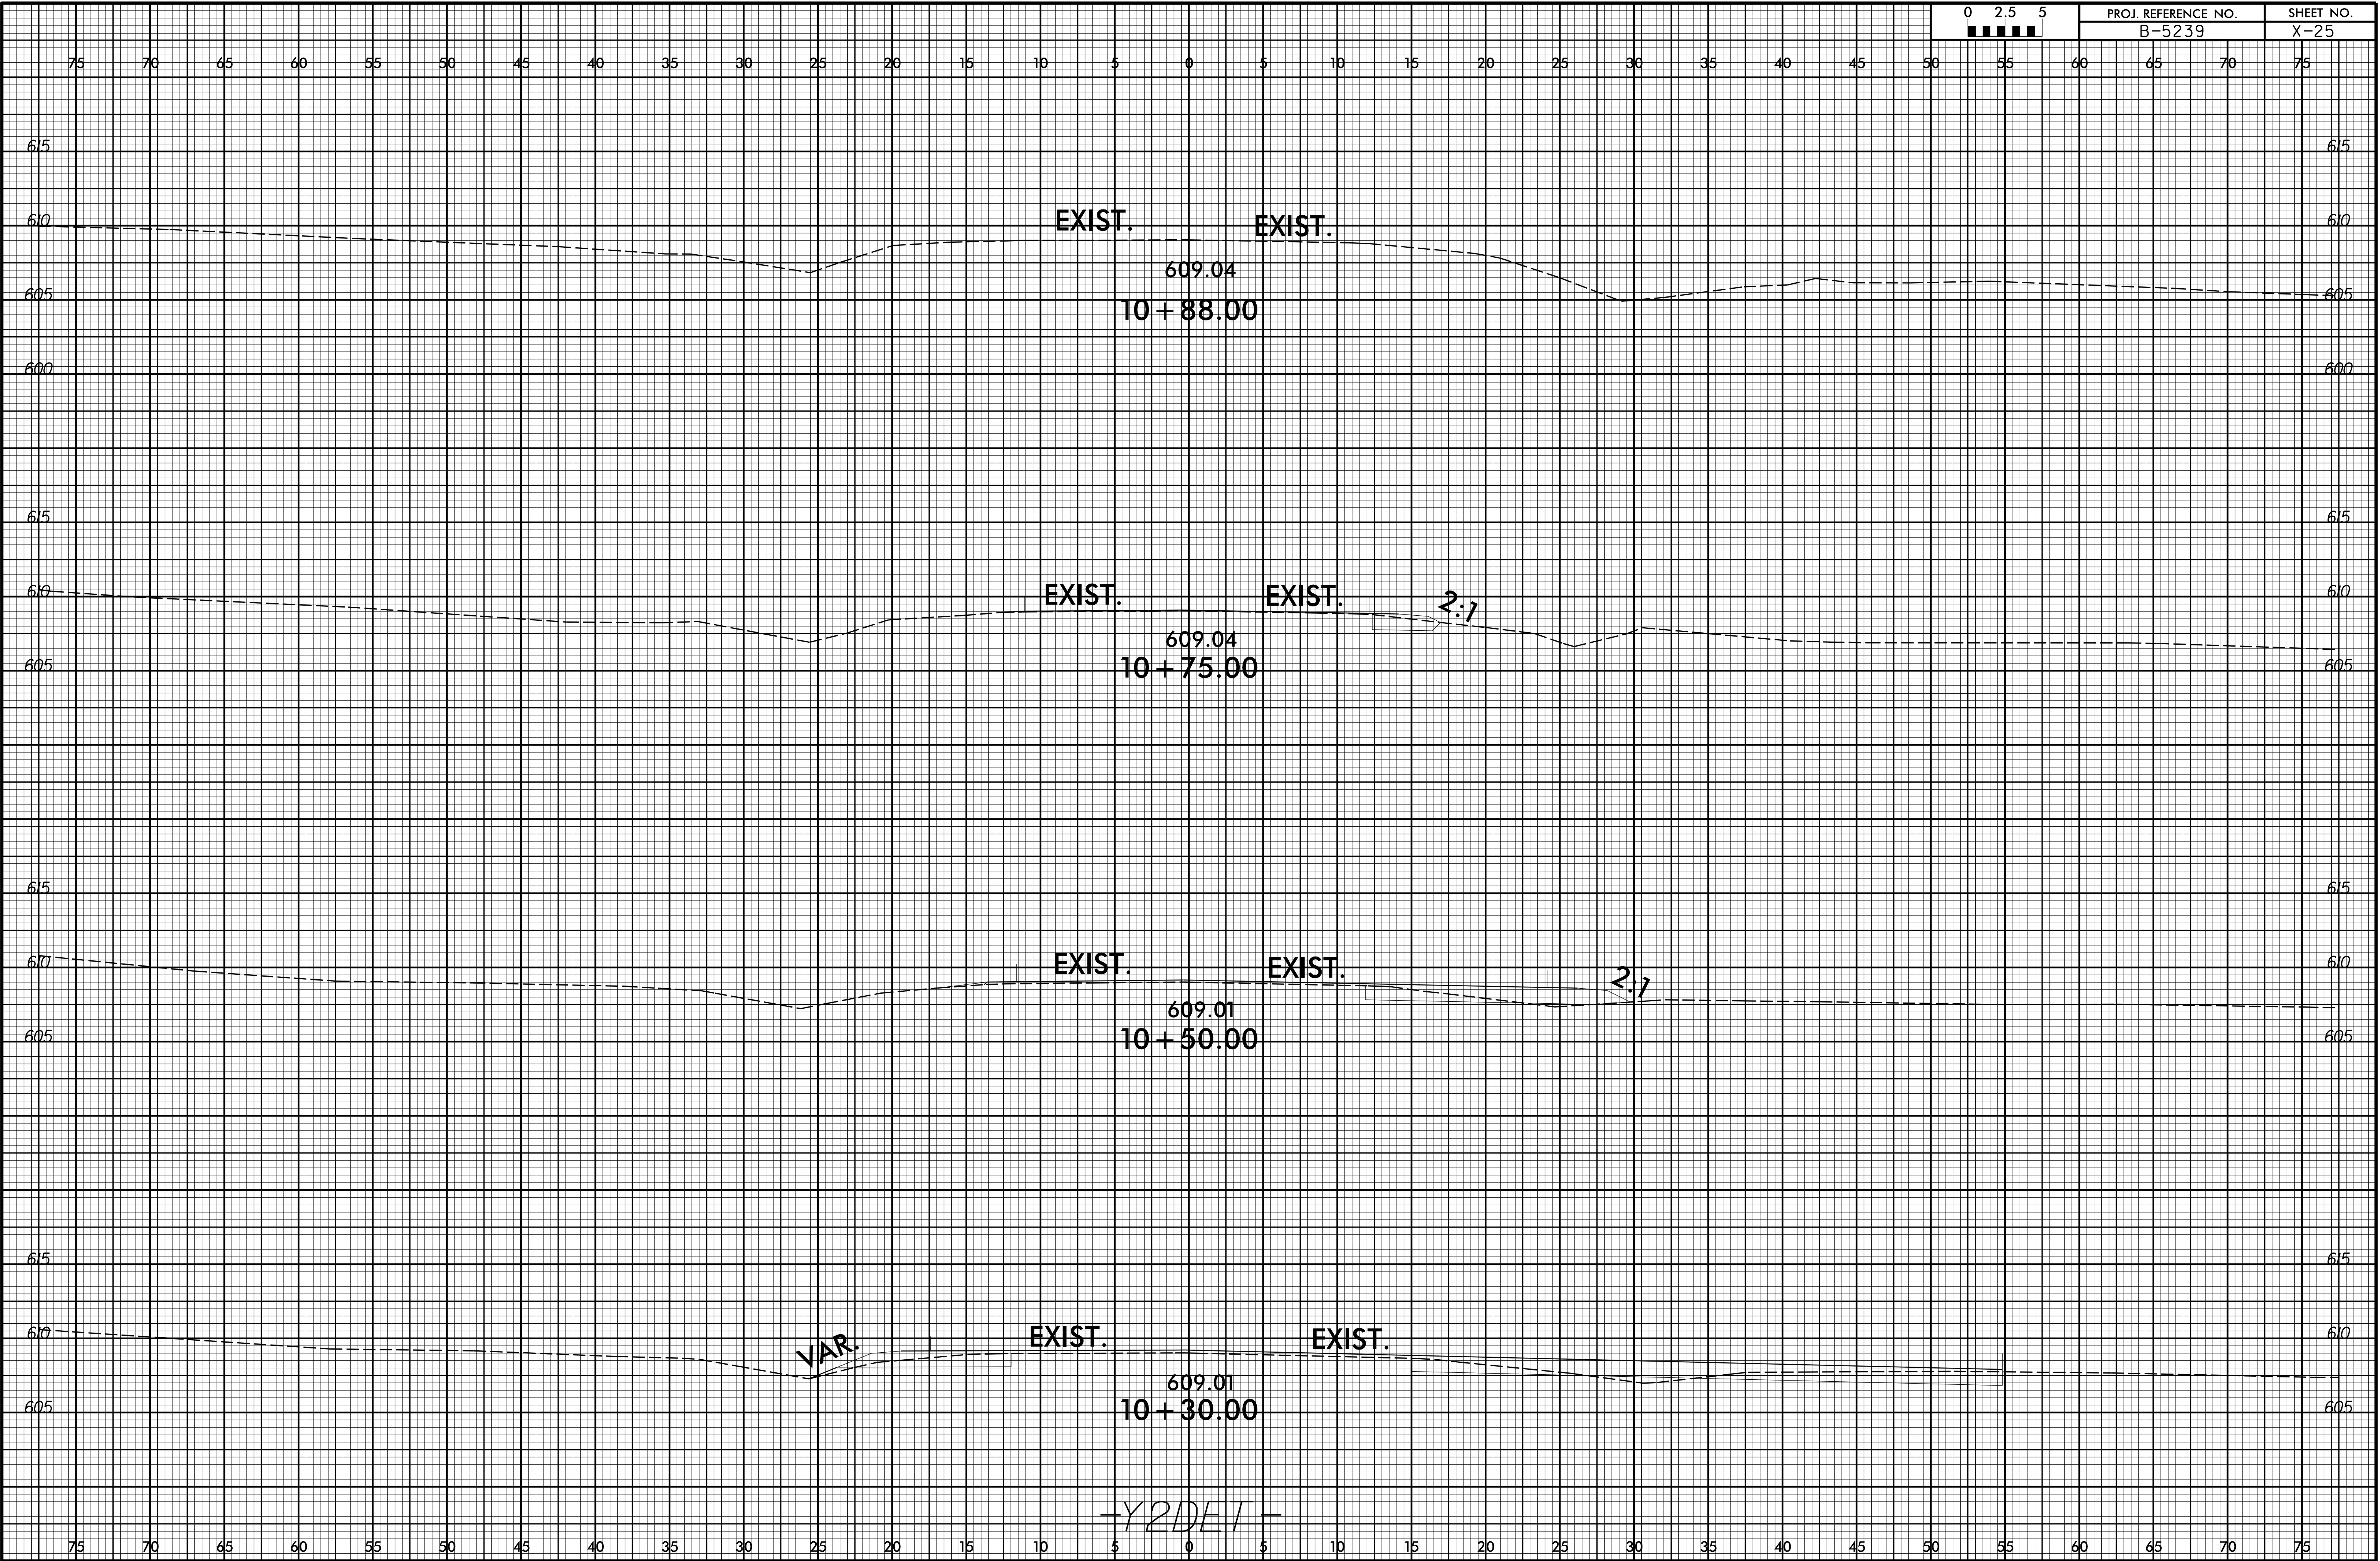

-Y2DET-

10/30/2017
I:\sco\B5239_Rdy_xpl_Y2DET.dgn
User: ercdub