




<b>DOCUMENT NOT CONSIDERED FINAL UNLESS ALL SIGNATURES COMPLETED</b>		PROJ. REFERENCE NO. U-5806	SHEET NO. PMP-4
DocuSigned by: <i>Kevin W. Bisby</i> 3CE3C9ABDF46B1			

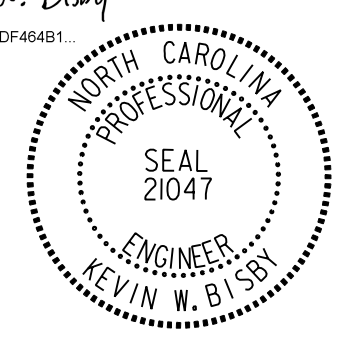

11/13/2017  
U5806\_PMP\_PSH04.dgn  
KWB

PLANS PREPARED BY :

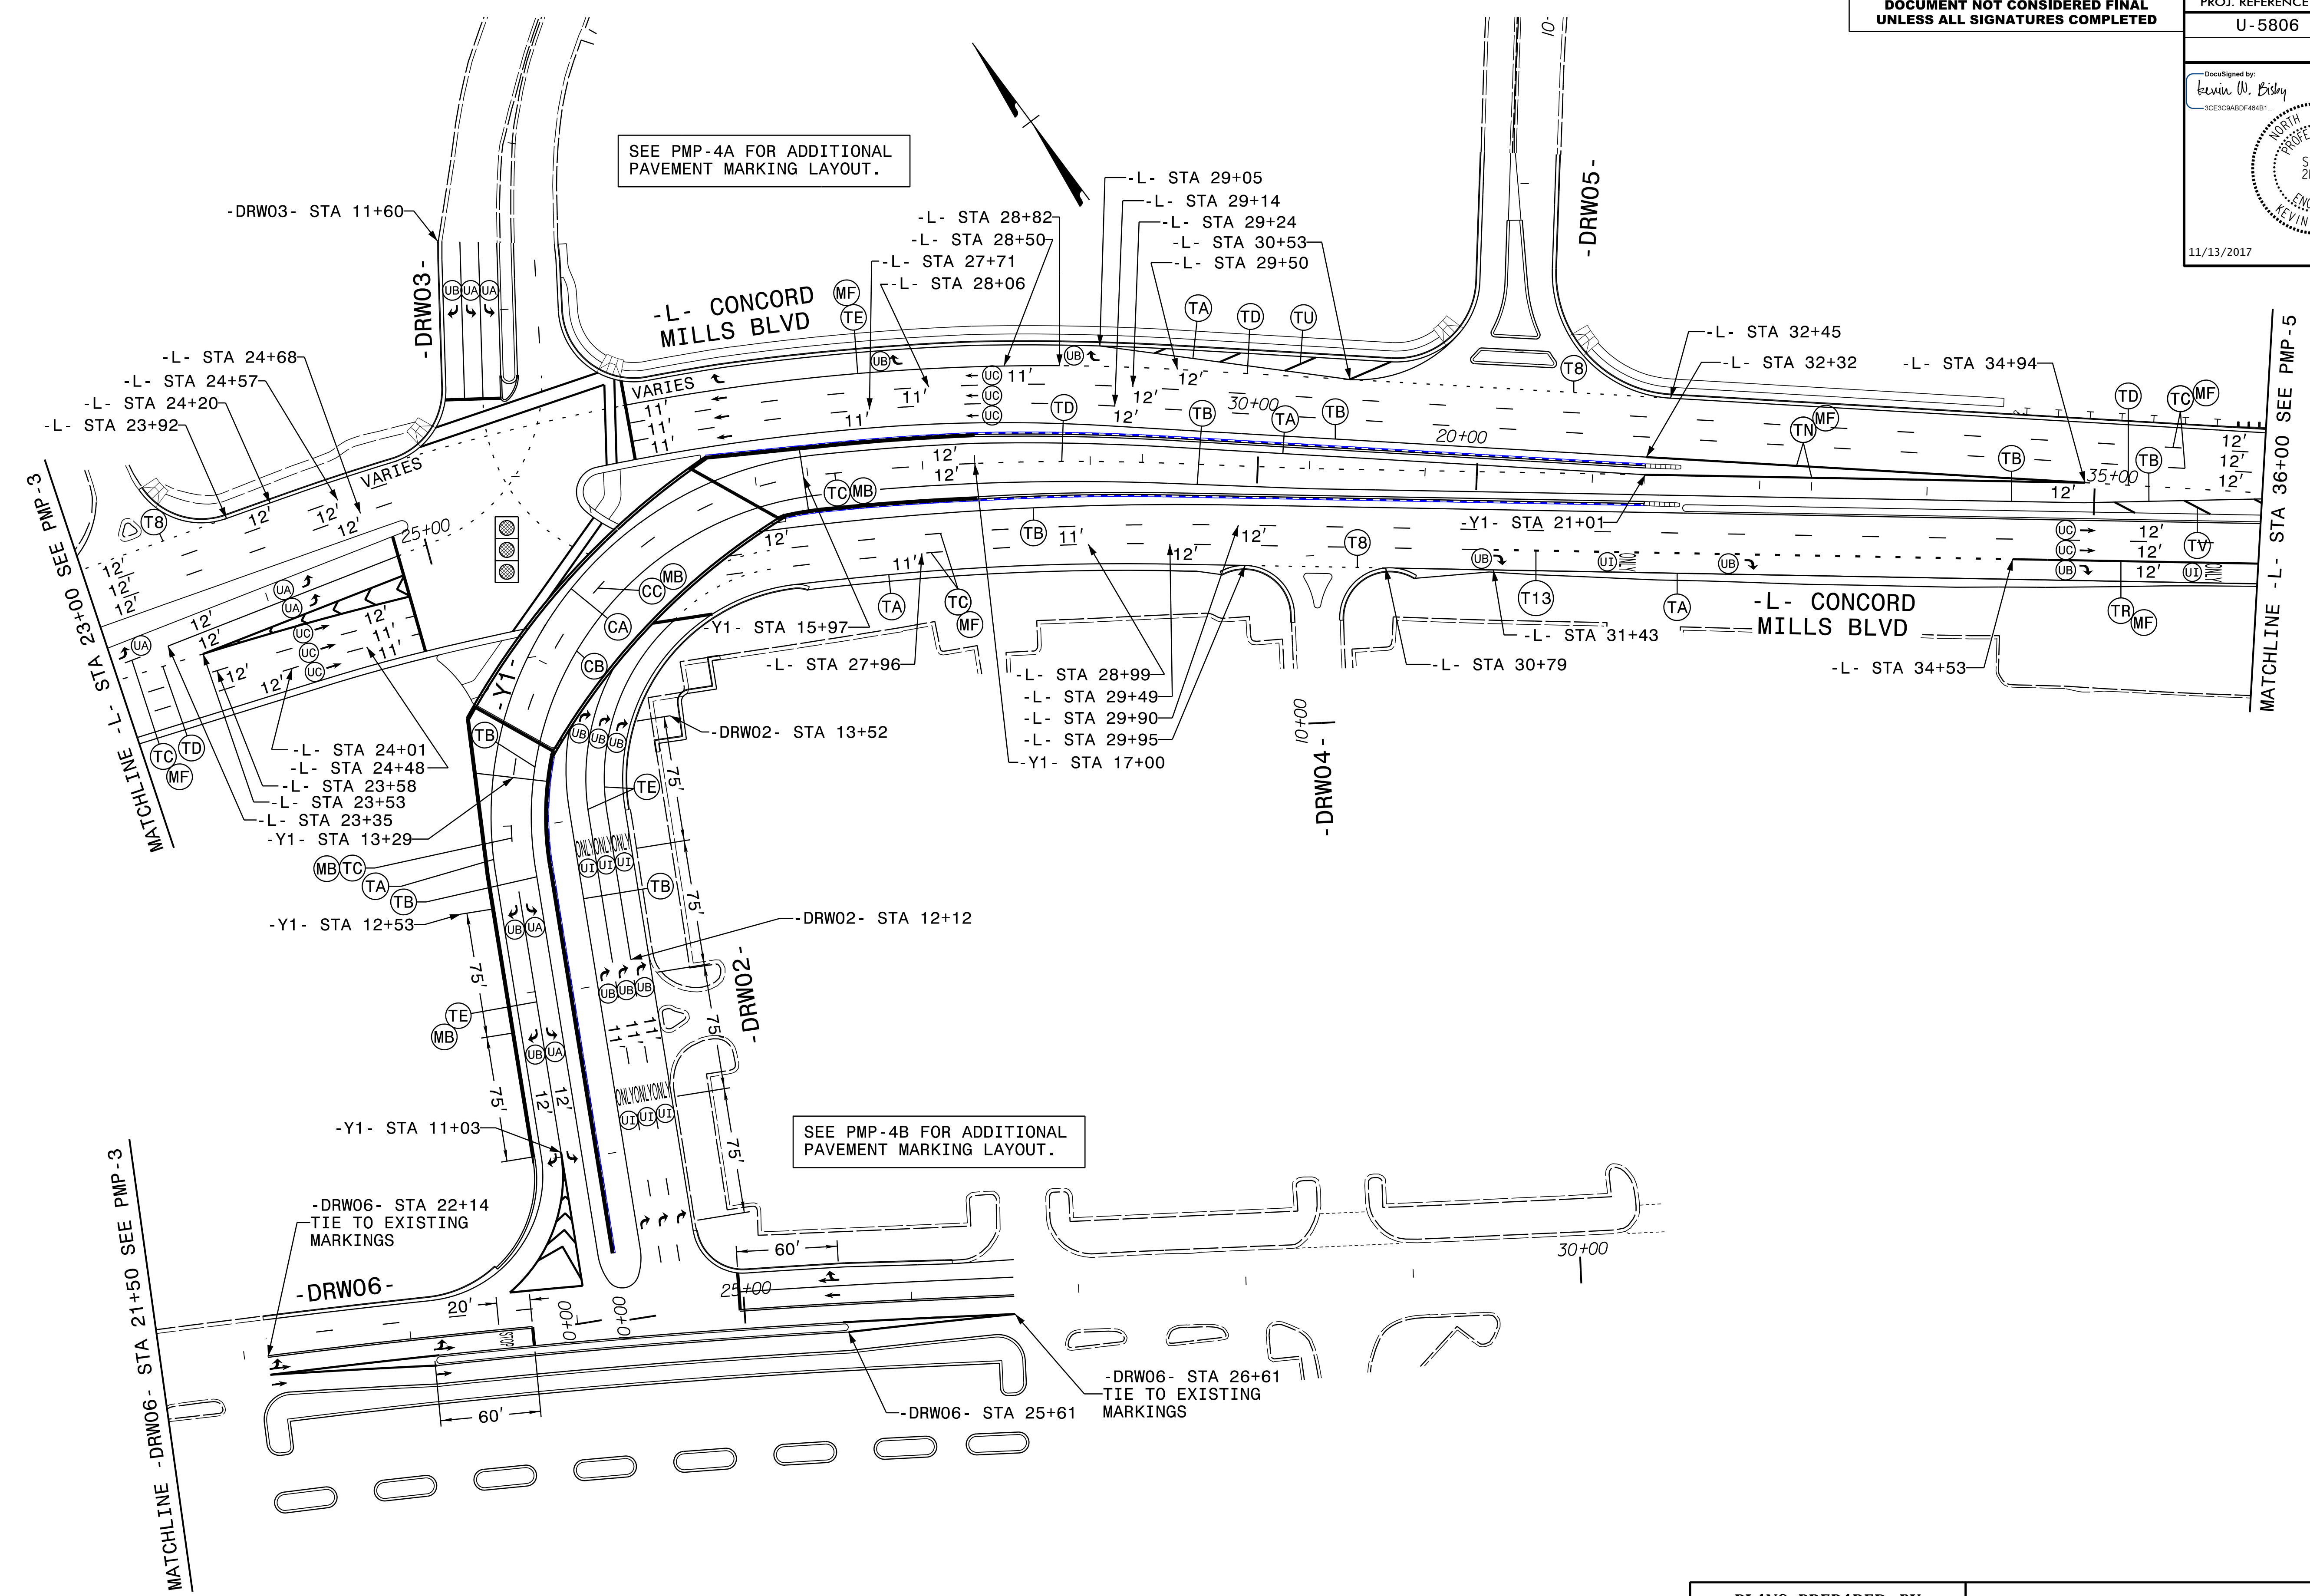

RUMMEL, KLEPPER & KAHL, LLP  
900 RIDGEFIELD DRIVE SUITE 350  
RALEIGH, NORTH CAROLINA 27609-3960  
NC LICENSE NO. F-0112 • (919) 878-9560

PAVEMENT MARKING DETAIL