


DOCUMENT NOT CONSIDERED FINAL UNLESS ALL SIGNATURES COMPLETED	PROJ. REFERENCE NO. U-5806	SHEET NO. PMP-4A
	Drawn/Checked by: <i>Kevin W. Bisby</i> <small>3CE3C8ABDF484B1</small>	
11/13/2017		

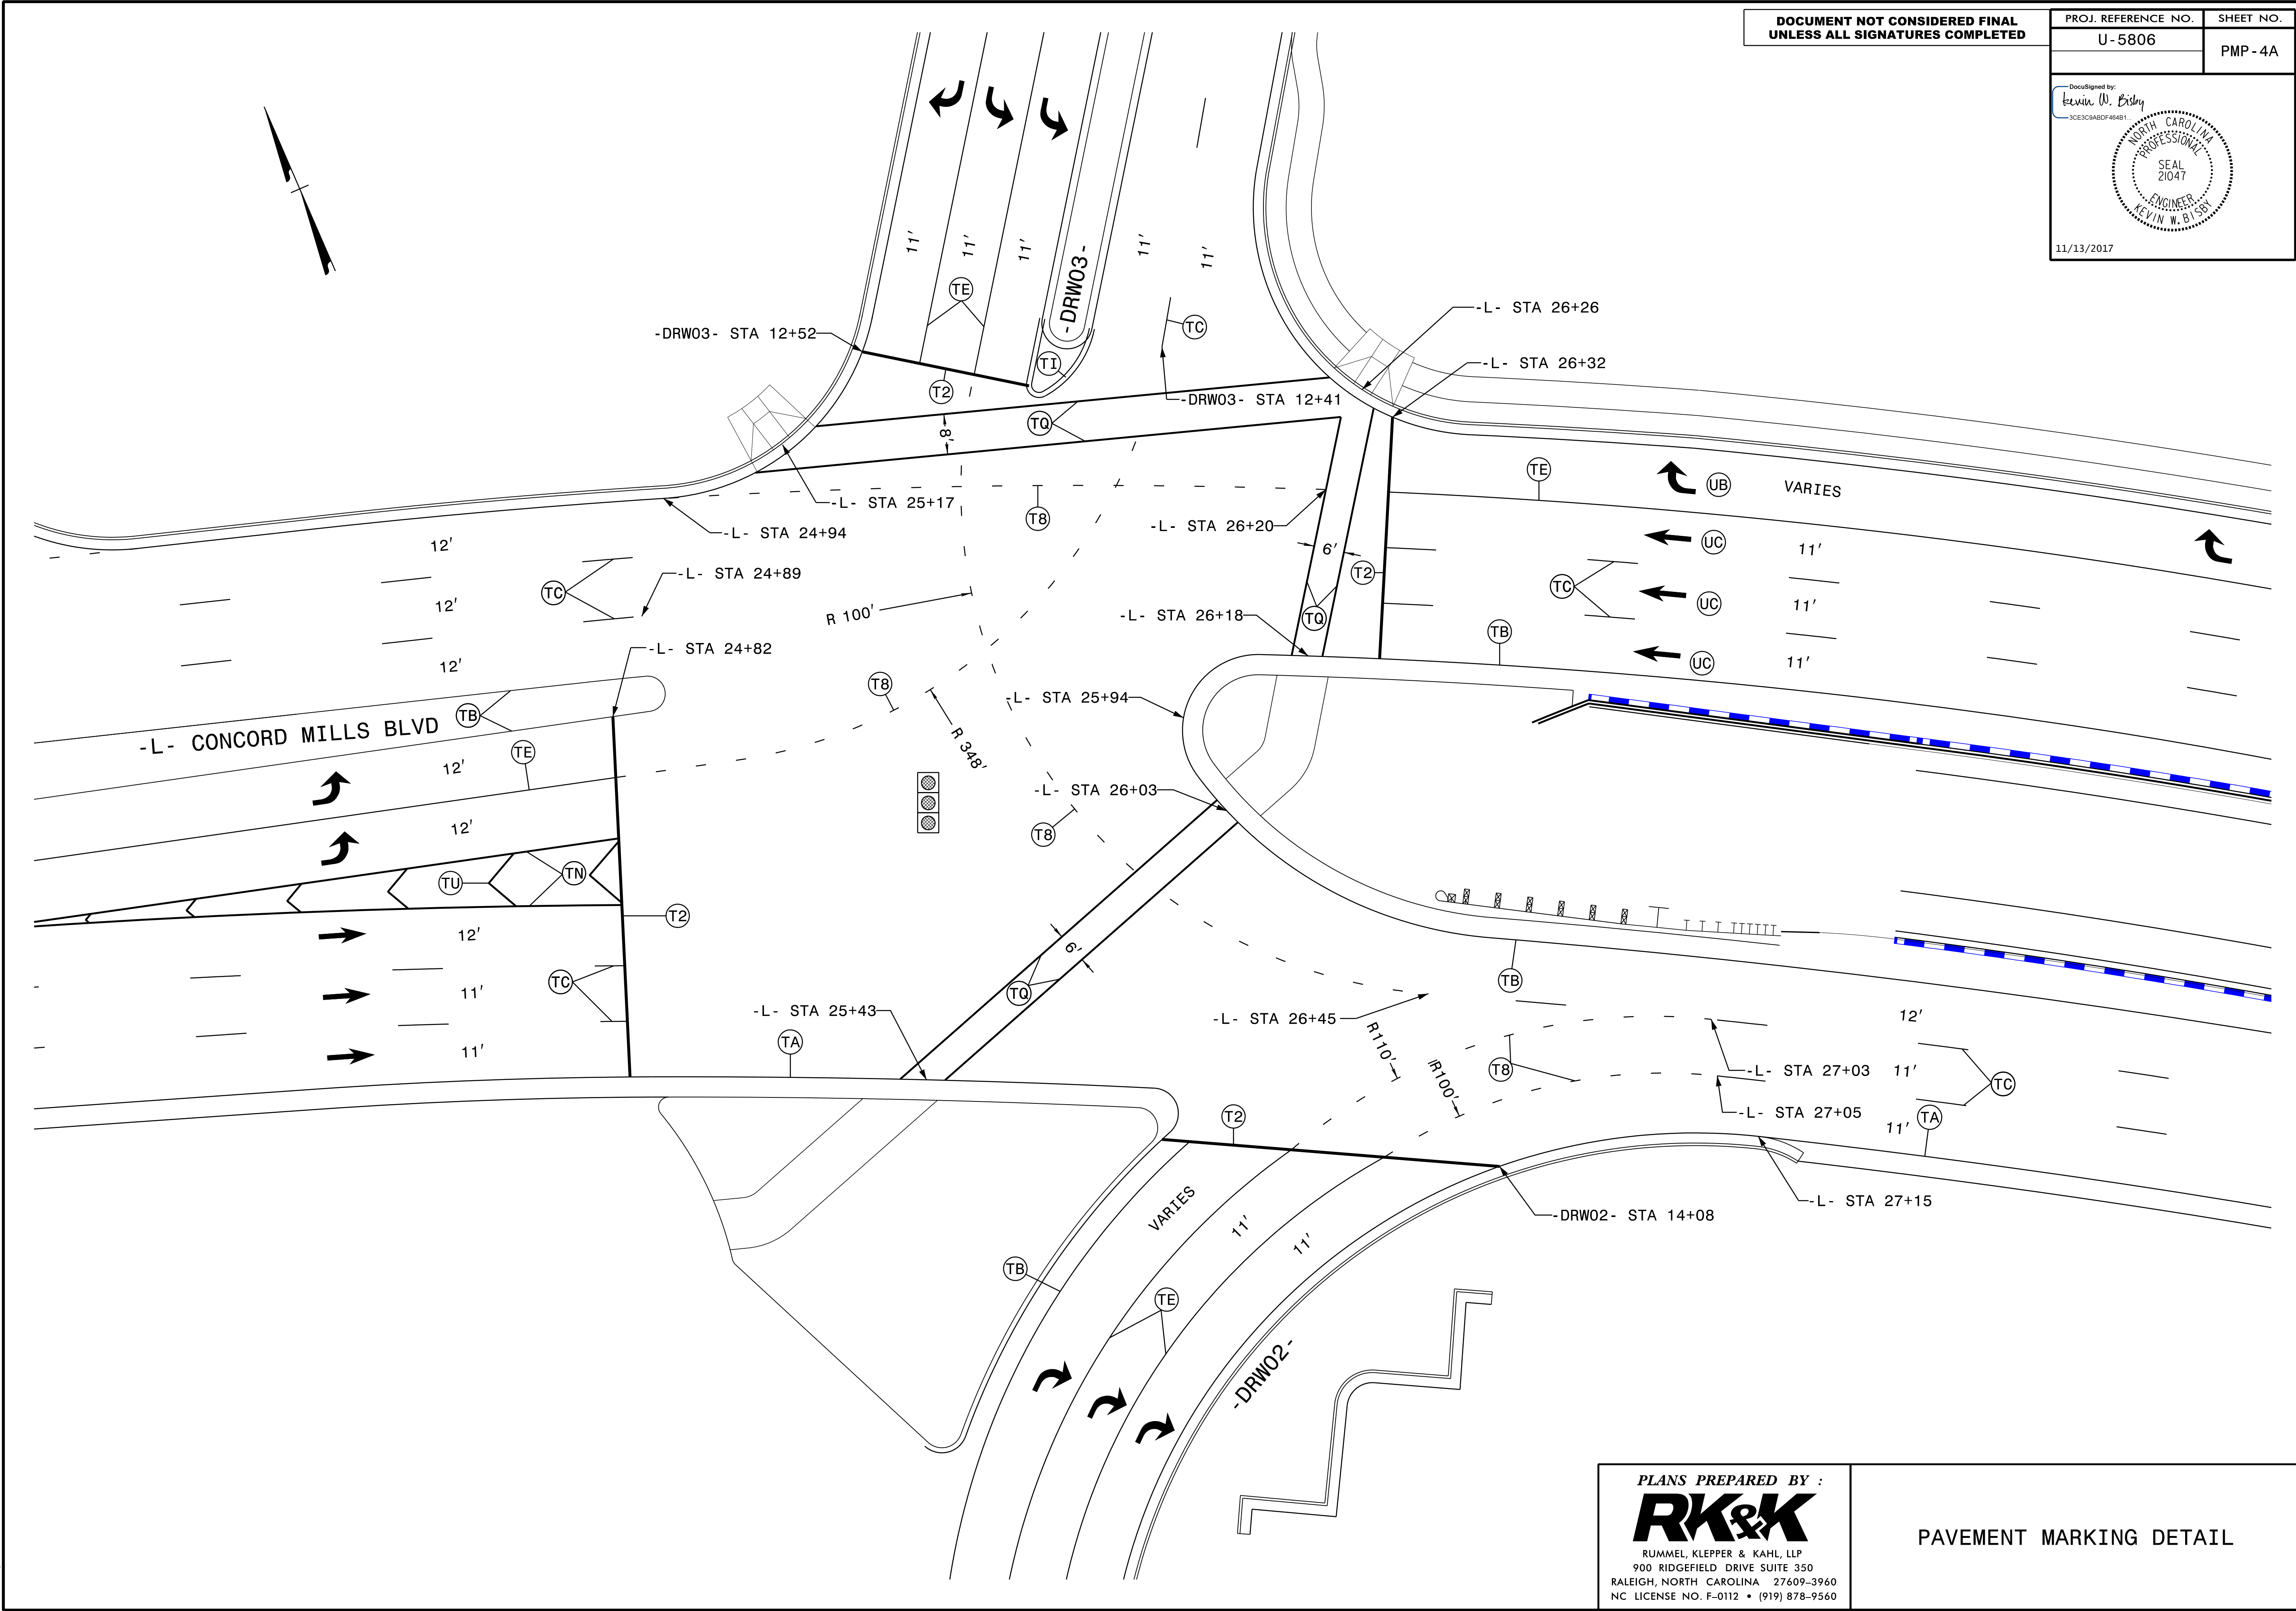

11/13/2017
U5806_PMP_PSH04A.dgn
KWB

PLANS PREPARED BY :

RK&K

RUMMEL, KLEPPER & KAHL, LLP
 900 RIDGEFIELD DRIVE SUITE 350
 RALEIGH, NORTH CAROLINA 27609-3960
 NC LICENSE NO. F-0112 • (919) 878-9560

PAVEMENT MARKING DETAIL