


APPROVED: *Kevin W. Bisby*
DATE: 9/5/2017

SEAL
NORTH CAROLINA PROFESSIONAL ENGINEER
SEAL 21047
KEVIN W. BISBY

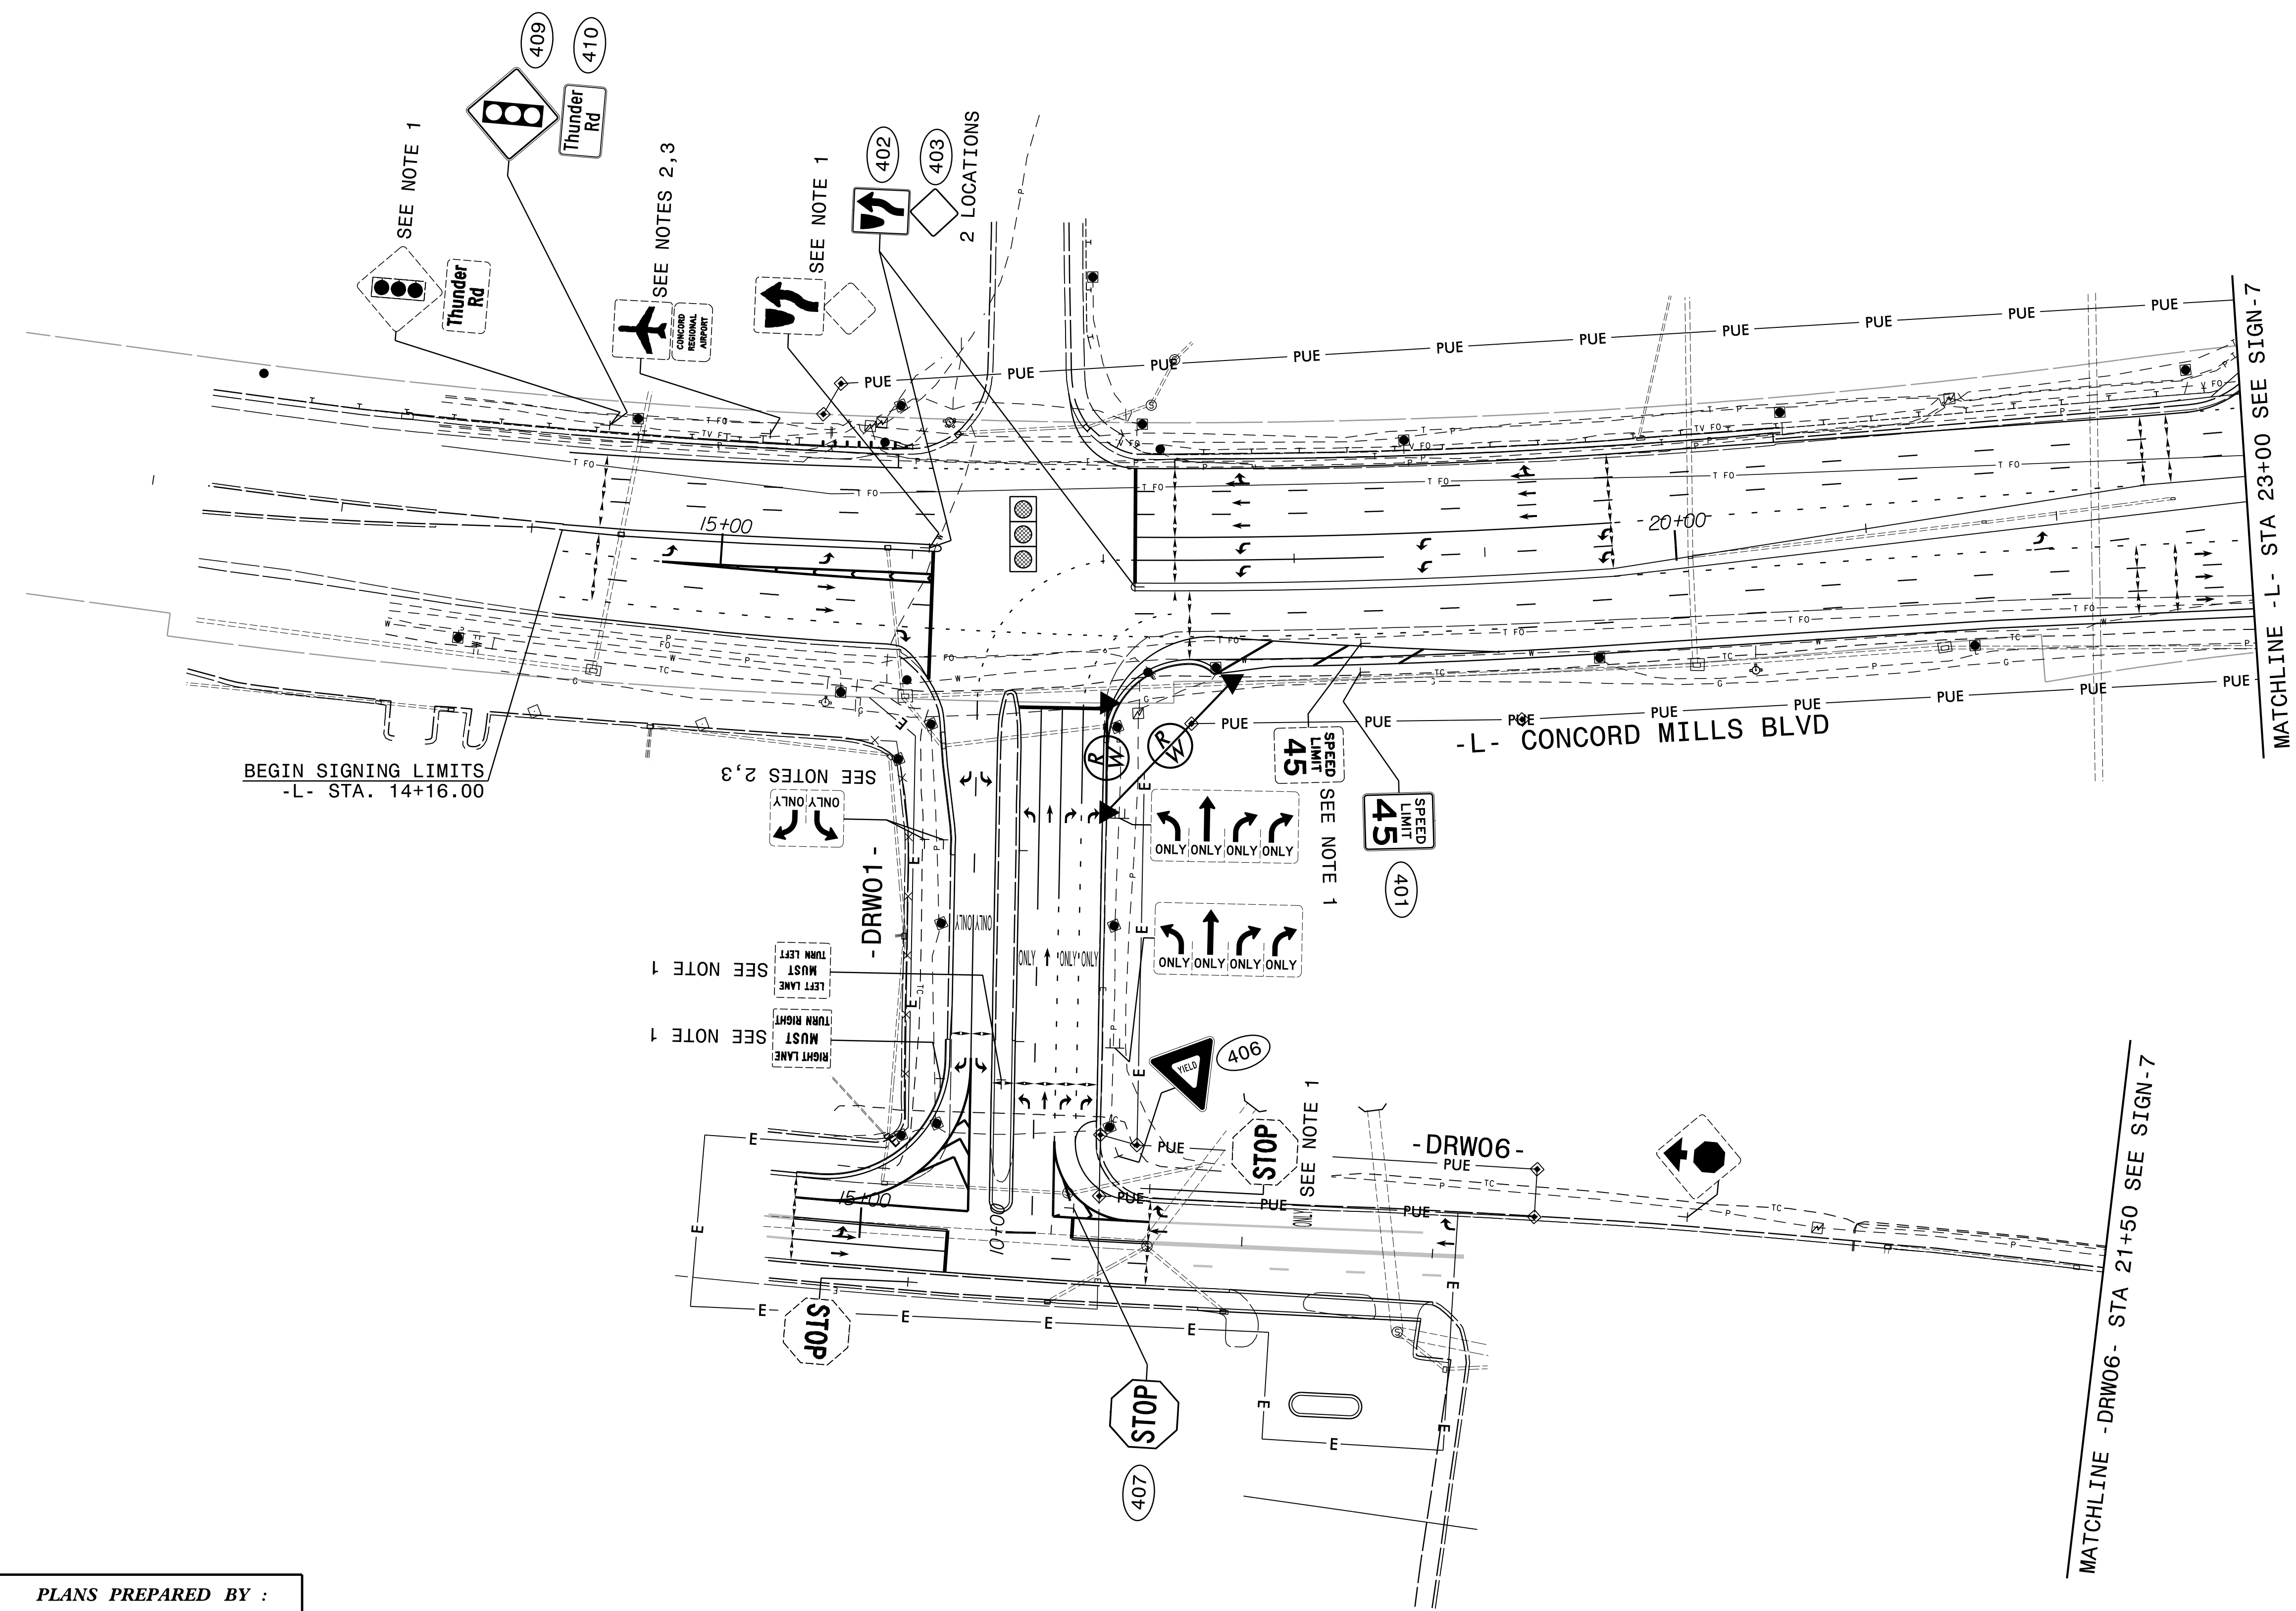

BEGIN SIGNING LIMITS
-L- STA. 14+16.00

MATCHLINE - DRW06 - STA 21+50 SEE SIGN-7

MATCHLINE - L - STA 23+00 SEE SIGN-7

PLANS PREPARED BY :
RK&K
RUMMEL, KLEPPER & KAHL, LLP
900 RIDGEFIELD DRIVE SUITE 350
RALEIGH, NORTH CAROLINA 27609-3960
NC LICENSE NO. F-0112 • (919) 878-9560

EXISTING & PROPOSED SIGNS
-L- STA 10+00 TO STA 23+00,
-DRW01-, -DRW06-

9/5/2017
U5806-SGN-PSH-06.dgn
Klaus