
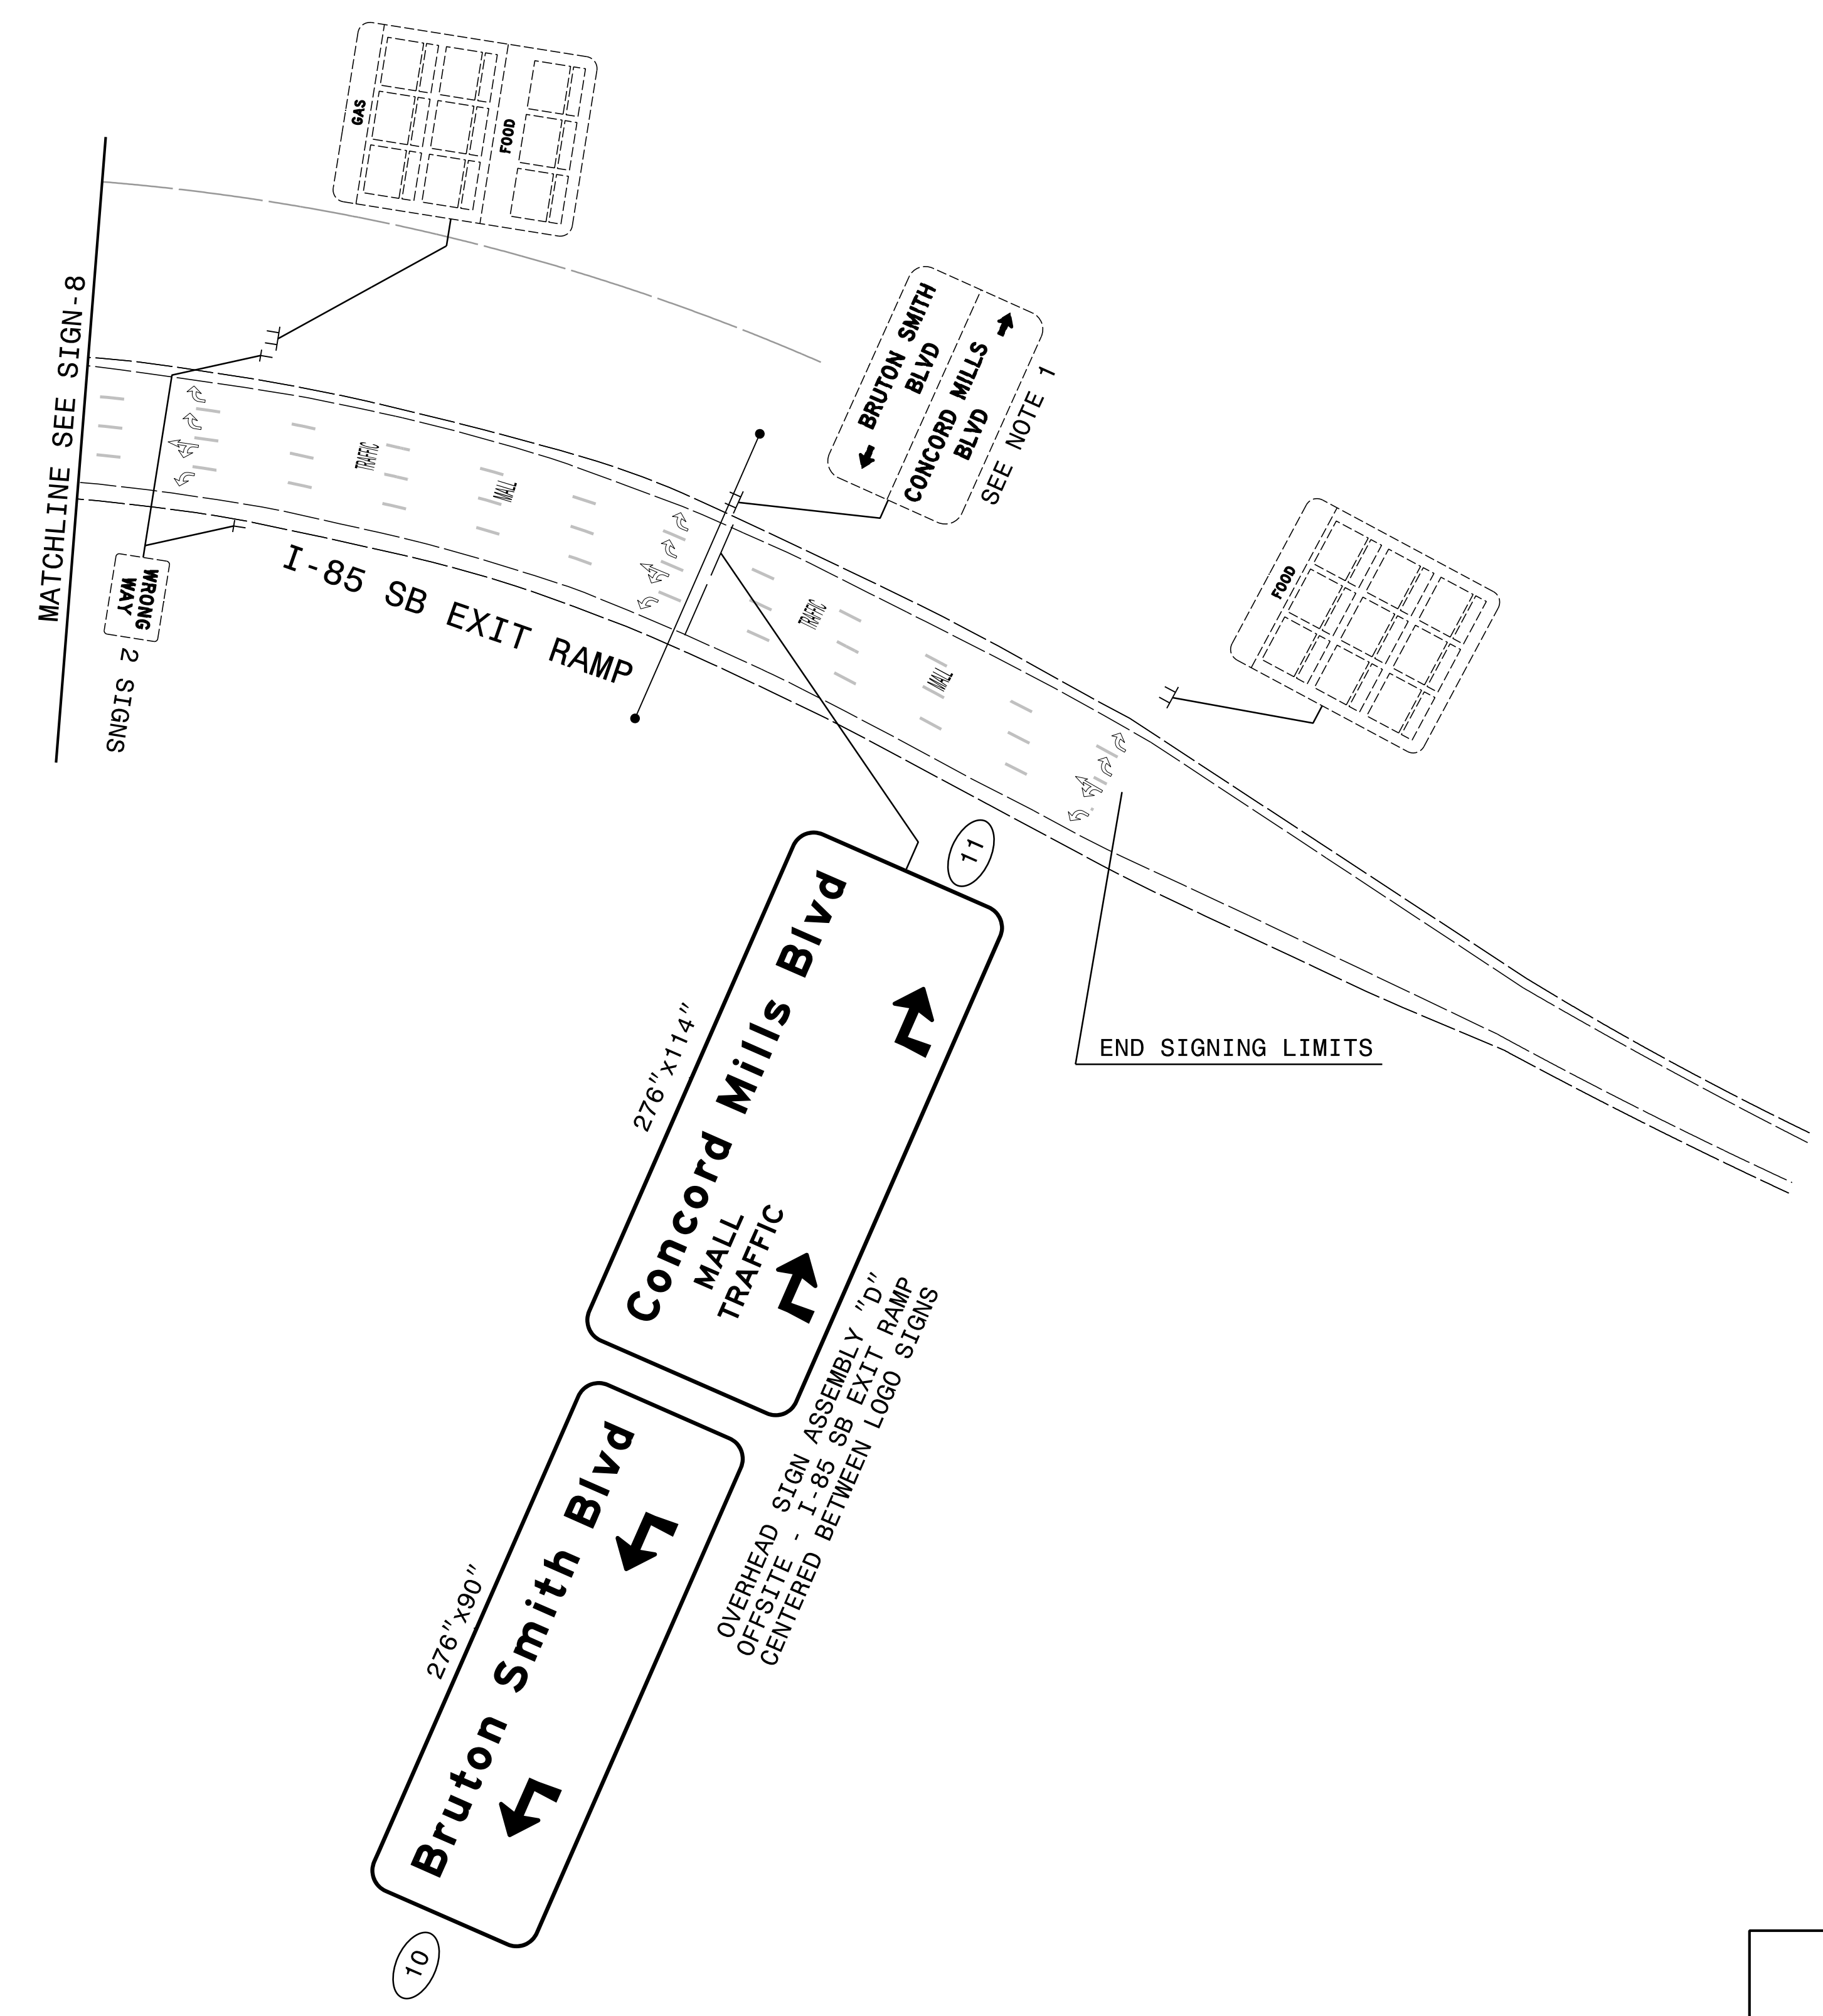


**DOCUMENT NOT CONSIDERED FINAL
UNLESS ALL SIGNATURES COMPLETED**

PROJECT REFERENCE NO. U-5806 SHEET NO. SIGN-10

APPROVED: *Kevin W. Bisby*
DATE: 9/5/2017

SEAL
NORTH CAROLINA
PROFESSIONAL
ENGINEER
SEAL
21047
KEVIN W. BISBY

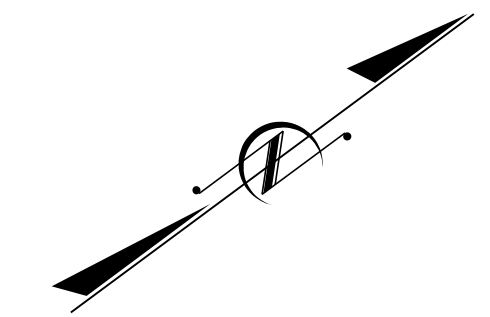

9/5/2017
U5806-SGN_PSH-10.dgn
klaus

PLANS PREPARED BY :
RK&K
RUMMEL, KLEPPER & KAHL, LLP
900 RIDGEFIELD DRIVE SUITE 350
RALEIGH, NORTH CAROLINA 27609-3960
NC LICENSE NO. F-0112 • (919) 878-9560

**EXISTING & PROPOSED SIGNS
I-85 SB EXIT RAMP**