

GEOTECHNICAL ENGINEER


ENGINEER

SEAL 028893


MICHAEL H. STEPHENS

11/7/2017

DOCUMENT NOT CONSIDERED FINAL UNLESS ALL SIGNATURES COMPLETED

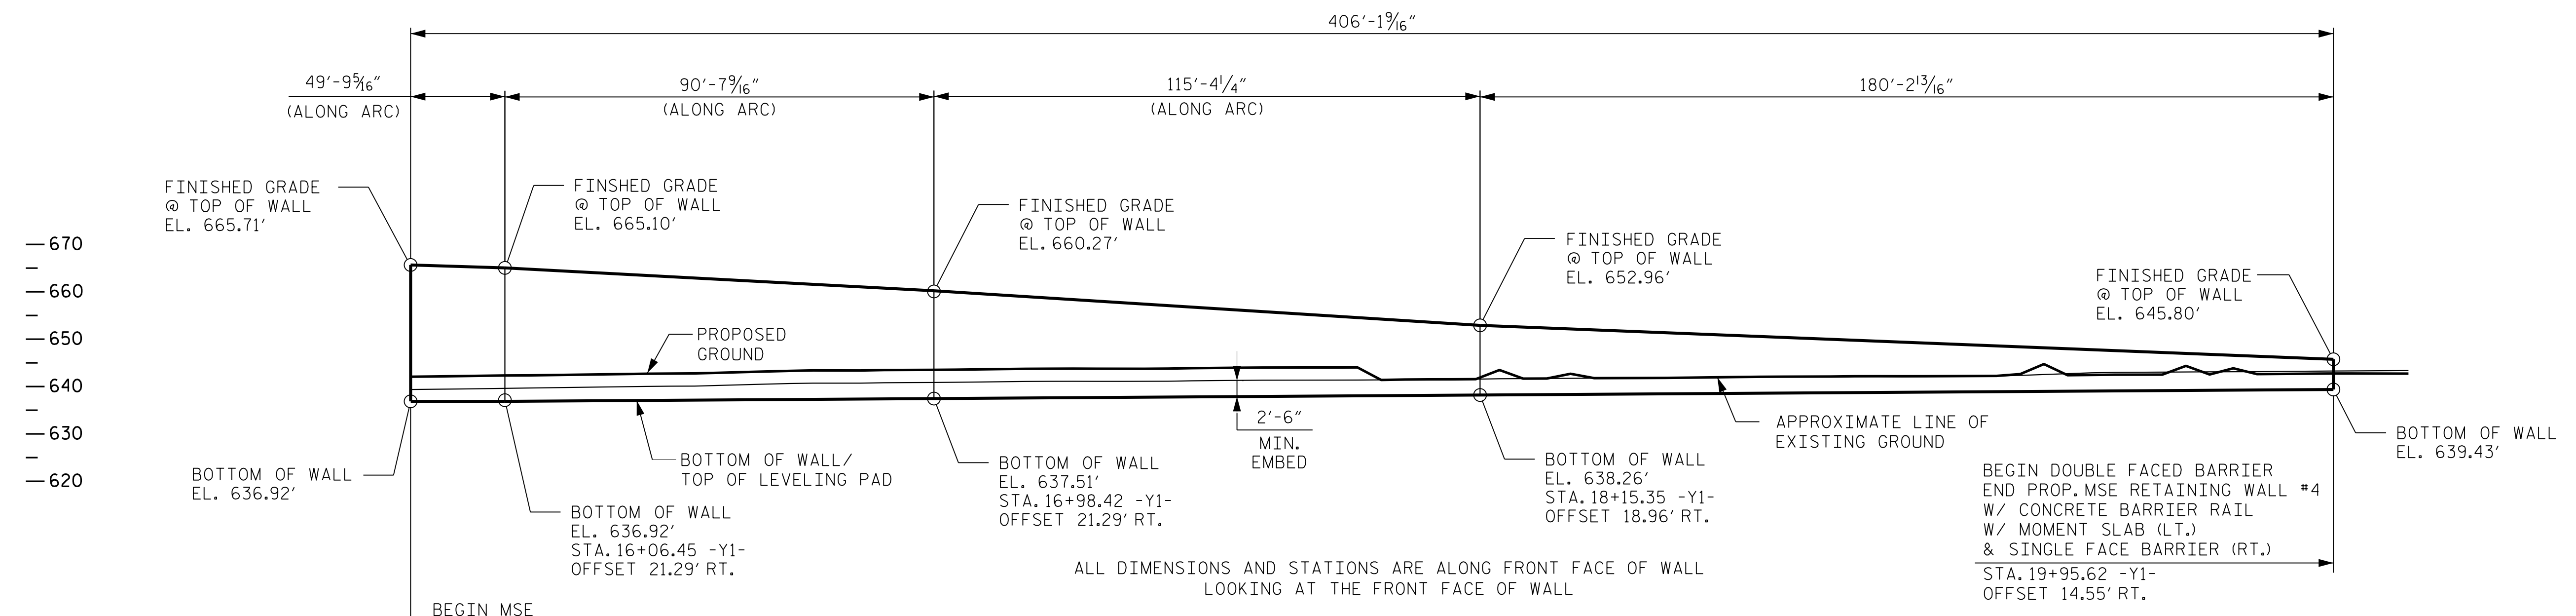

ELEVATION OF MSE RETAINING WALL #4 AT END BENT 2

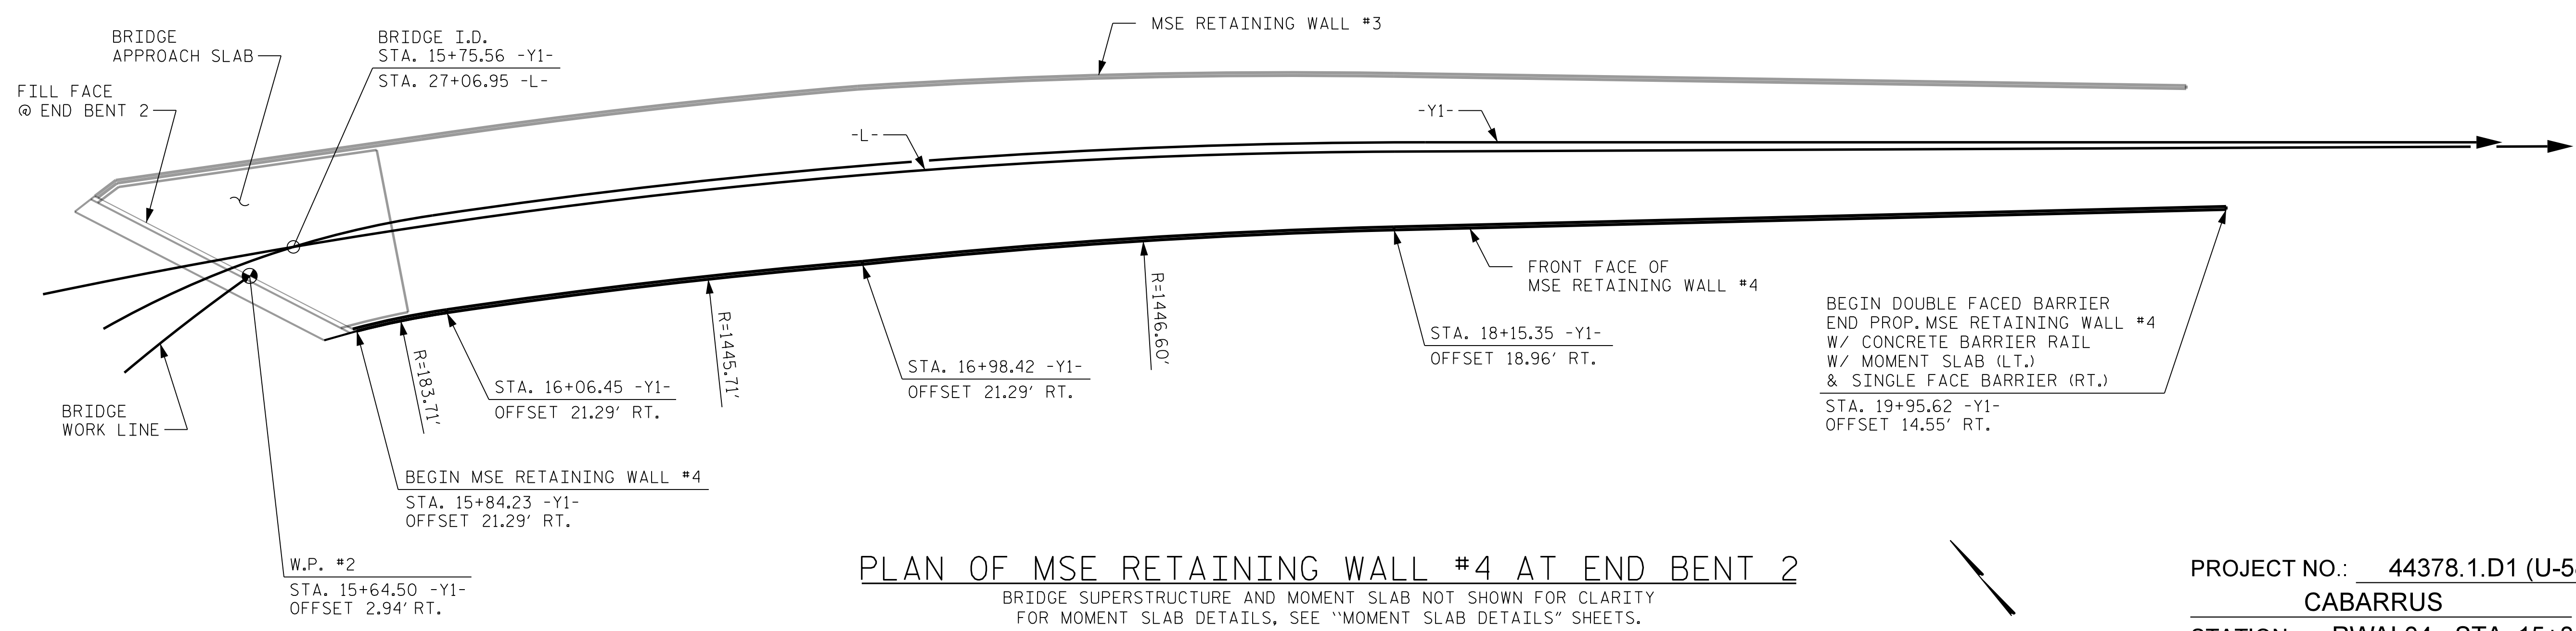

PLAN OF MSE RETAINING WALL #4 AT END BENT 2

PROJECT NO.: 44378.1.D1 (U-5806)

CABARRUS COUNTY

STATION: RWAL04 - STA. 15+84.23 -Y1- TO 20+25.98 -Y1-

SHEET 4 OF 6

ESTIMATED WALL QUANTITY	
RETAINING WALL NO. 4	* 4,425 SQUARE FEET

* WALL AREA IS MEASURED USING THE DESIGN HEIGHT 'H'

PREPARED BY: MHS DATE: 9/28/17

REVIEWED BY: SCC DATE: 9/28/17

NORTH CAROLINA DEPARTMENT OF TRANSPORTATION DIVISION OF HIGHWAYS

GEOTECHNICAL ENGINEERING UNIT

REVISIONS						SHEET NO.
NO.	BY	DATE	NO.	BY	DATE	
1	MHS	11/7/17	3			W-4
2			4			