


GEOTECHNICAL ENGINEER

SEAL
028893
ENGINEER
MICHAEL H. STEPHENS
1/7/2017

ENGINEER

SIGNATURE DATE

**DOCUMENT NOT CONSIDERED FINAL
UNLESS ALL SIGNATURES COMPLETED**

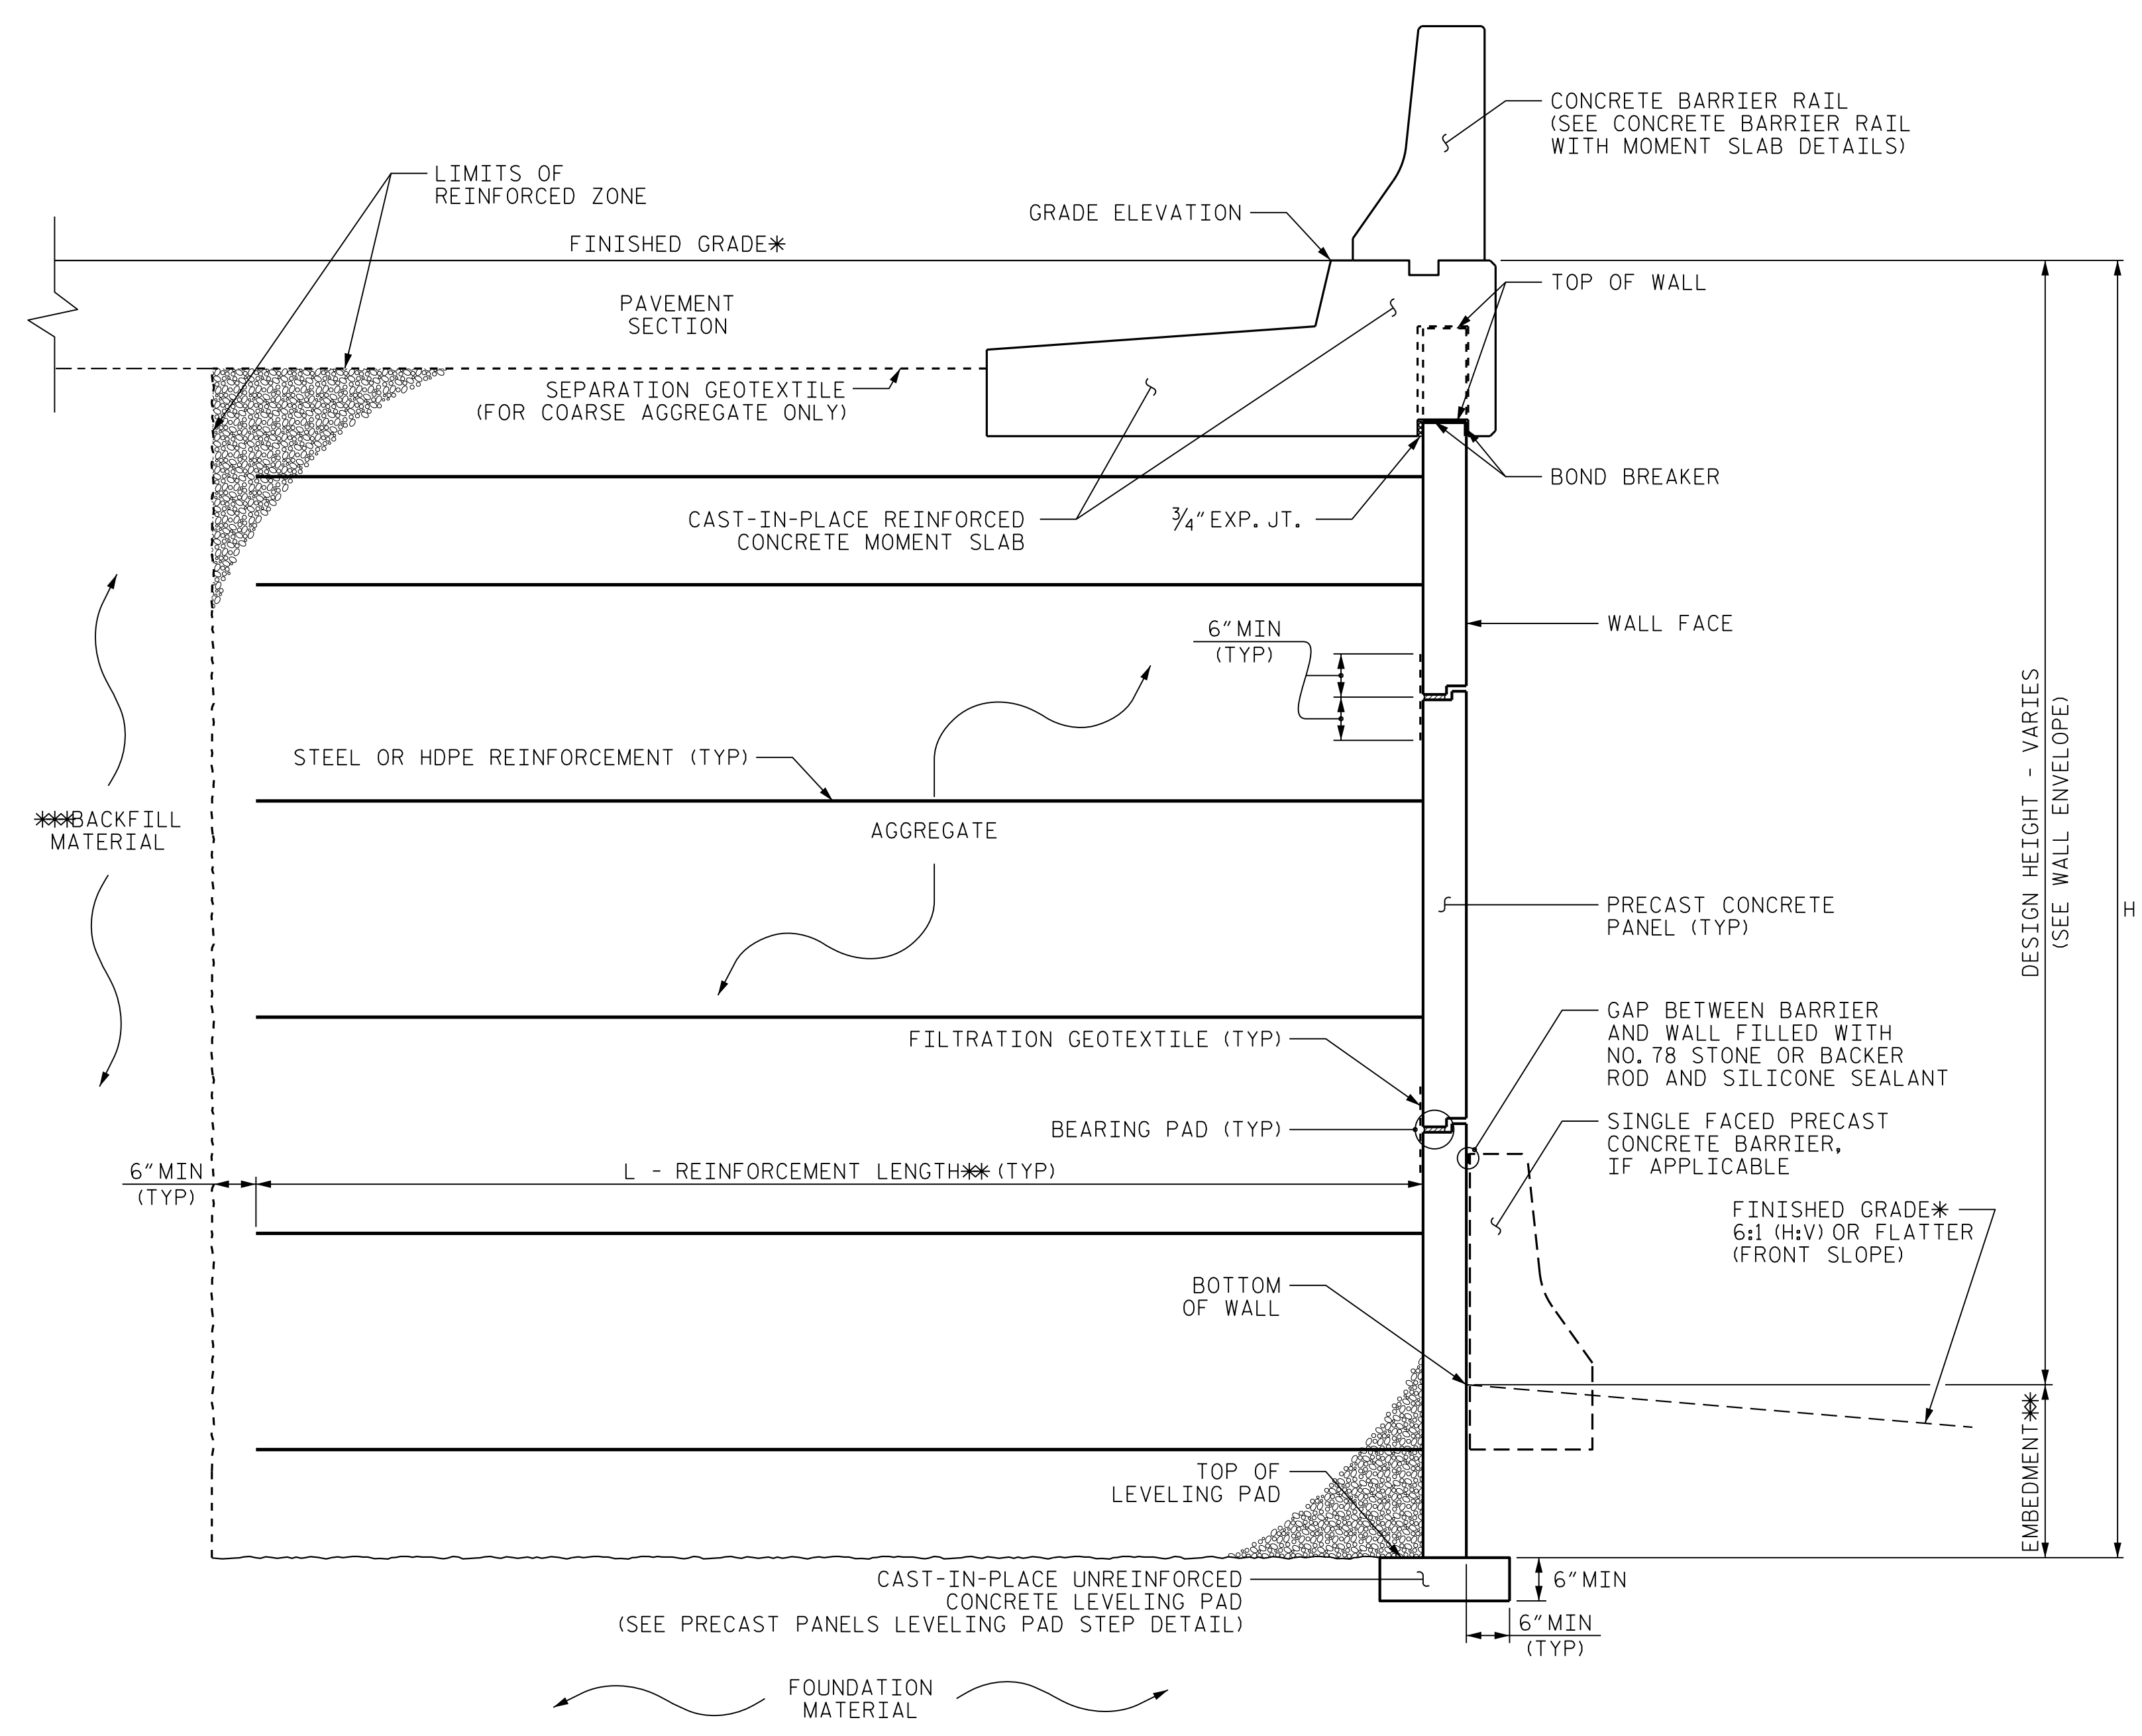

MSE WALL WITH PRECAST PANELS - TYPICAL SECTION

*SEE ROADWAY PLANS FOR FINISHED GRADE DETAILS.
 **SEE MSE RETAINING WALLS PROVISION AND IF APPLICABLE, MSE WALL NOTES FOR EMBEDMENT AND REINFORCEMENT LENGTH REQUIREMENTS.
 ***BACKFILL MATERIAL IS THE SAME AS COARSE OR FINE AGGREGATE USED IN REINFORCED ZONE.

PROJECT NO.: 44378.1.D1 (U-5806)
CABARRUS COUNTY
 STATION: RWAL01 - RWAL04
 SHEET 5 OF 6

PREPARED BY: MHS DATE: 9/28/17
 REVIEWED BY: SCC DATE: 9/28/17

NORTH CAROLINA
DEPARTMENT OF TRANSPORTATION
DIVISION OF HIGHWAYS

GEOTECHNICAL
ENGINEERING UNIT

TYPICAL SECTION MSE WALL					
REVISIONS					
NO.	BY	DATE	NO.	BY	DATE
1	-	-	3	-	-
2	-	-	4	-	-

SHEET NO. W-5