

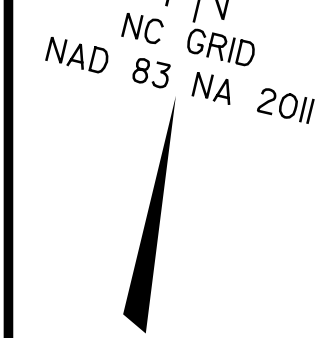
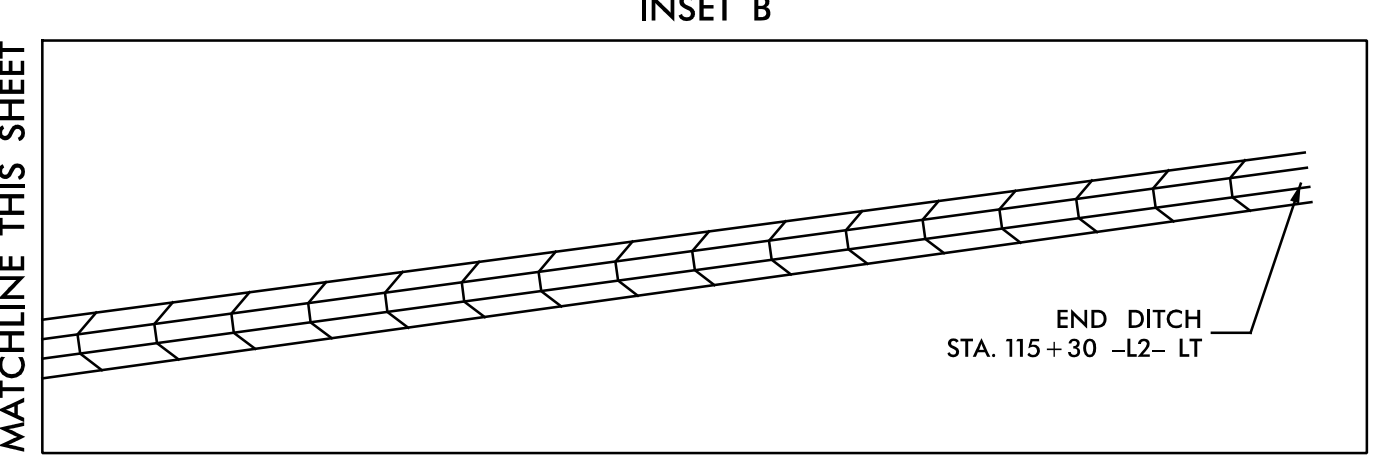
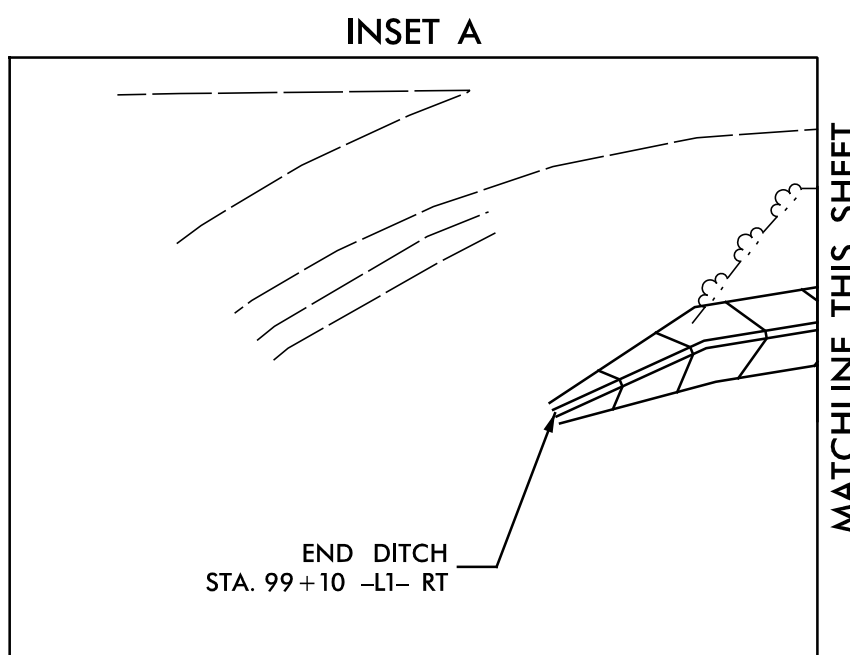


**NOTE: ROCK PLATING**  
 -L2- LT STA. 103+00 TO 106+25 EST. 750 SY  
 -L2- LT STA. 108+50 TO 109+00 EST. 25 SY  
 SEE SHEET 3G-1

**SHOULDER BERM GUTTER**  
 FROM STA. 104+95 TO APPROACH SLAB -L1- RT  
 FROM STA. 105+55 TO APPROACH SLAB -L1- LT  
 FROM APPROACH SLAB TO STA. 107+55 -L1- RT  
 FROM APPROACH SLAB TO STA. 108+12 -L1- LT  
 FROM STA. 105+80 TO APPROACH SLAB -L2- RT  
 FROM STA. 106+12 TO APPROACH SLAB -L2- LT  
 FROM APPROACH SLAB TO STA. 108+38 -L2- RT  
 FROM APPROACH SLAB TO STA. 108+65 -L2- LT  
 FROM STA. 15+08 TO STA. 15+80 -Y- RT

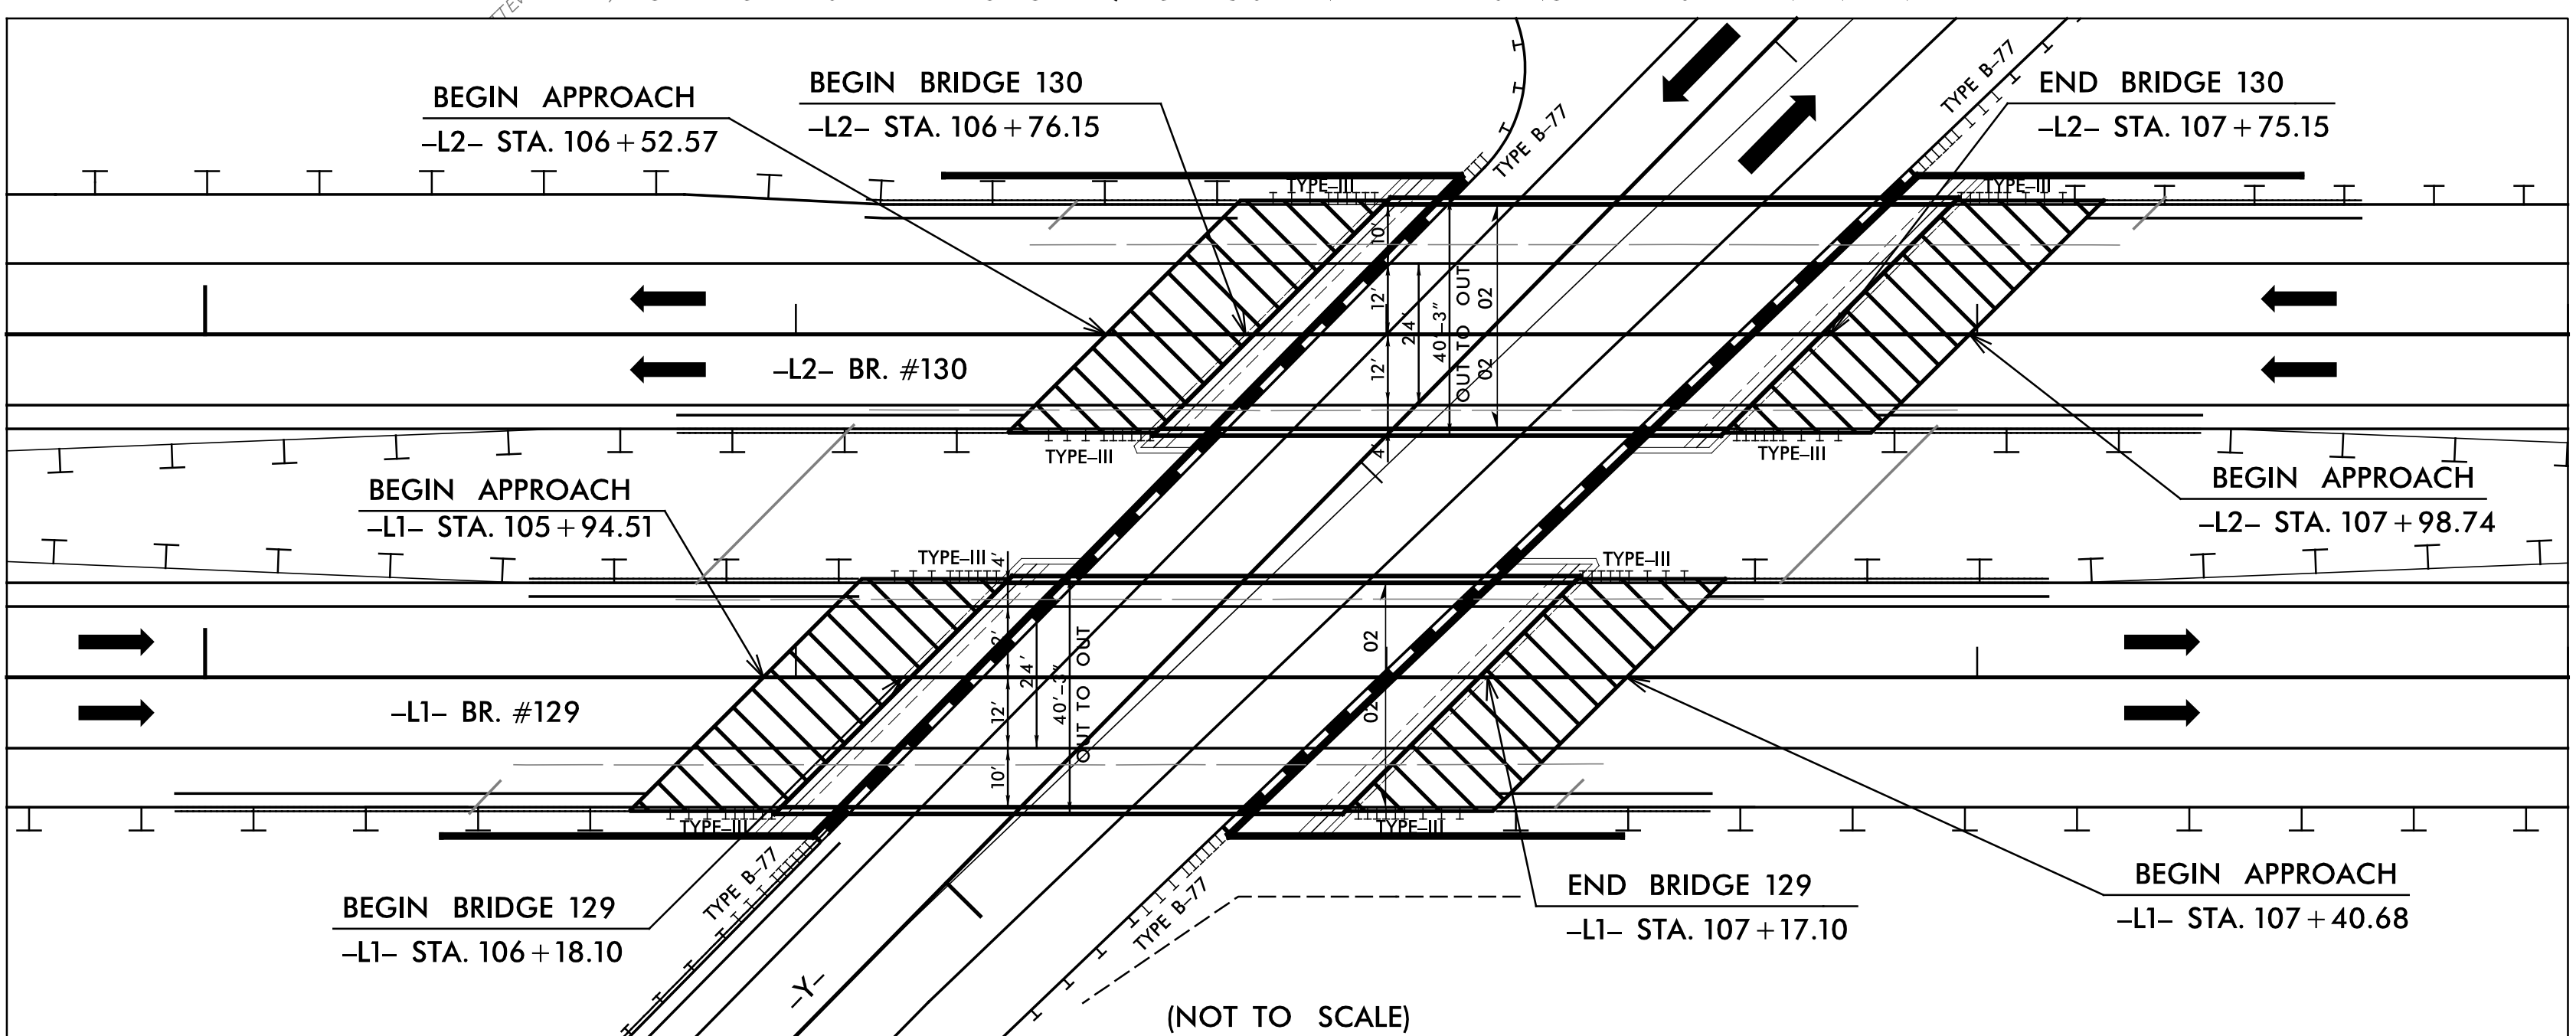

8/17/99  
11/14/2017  
D:\v6\_bridges\_rdy\_psh\05.dgn

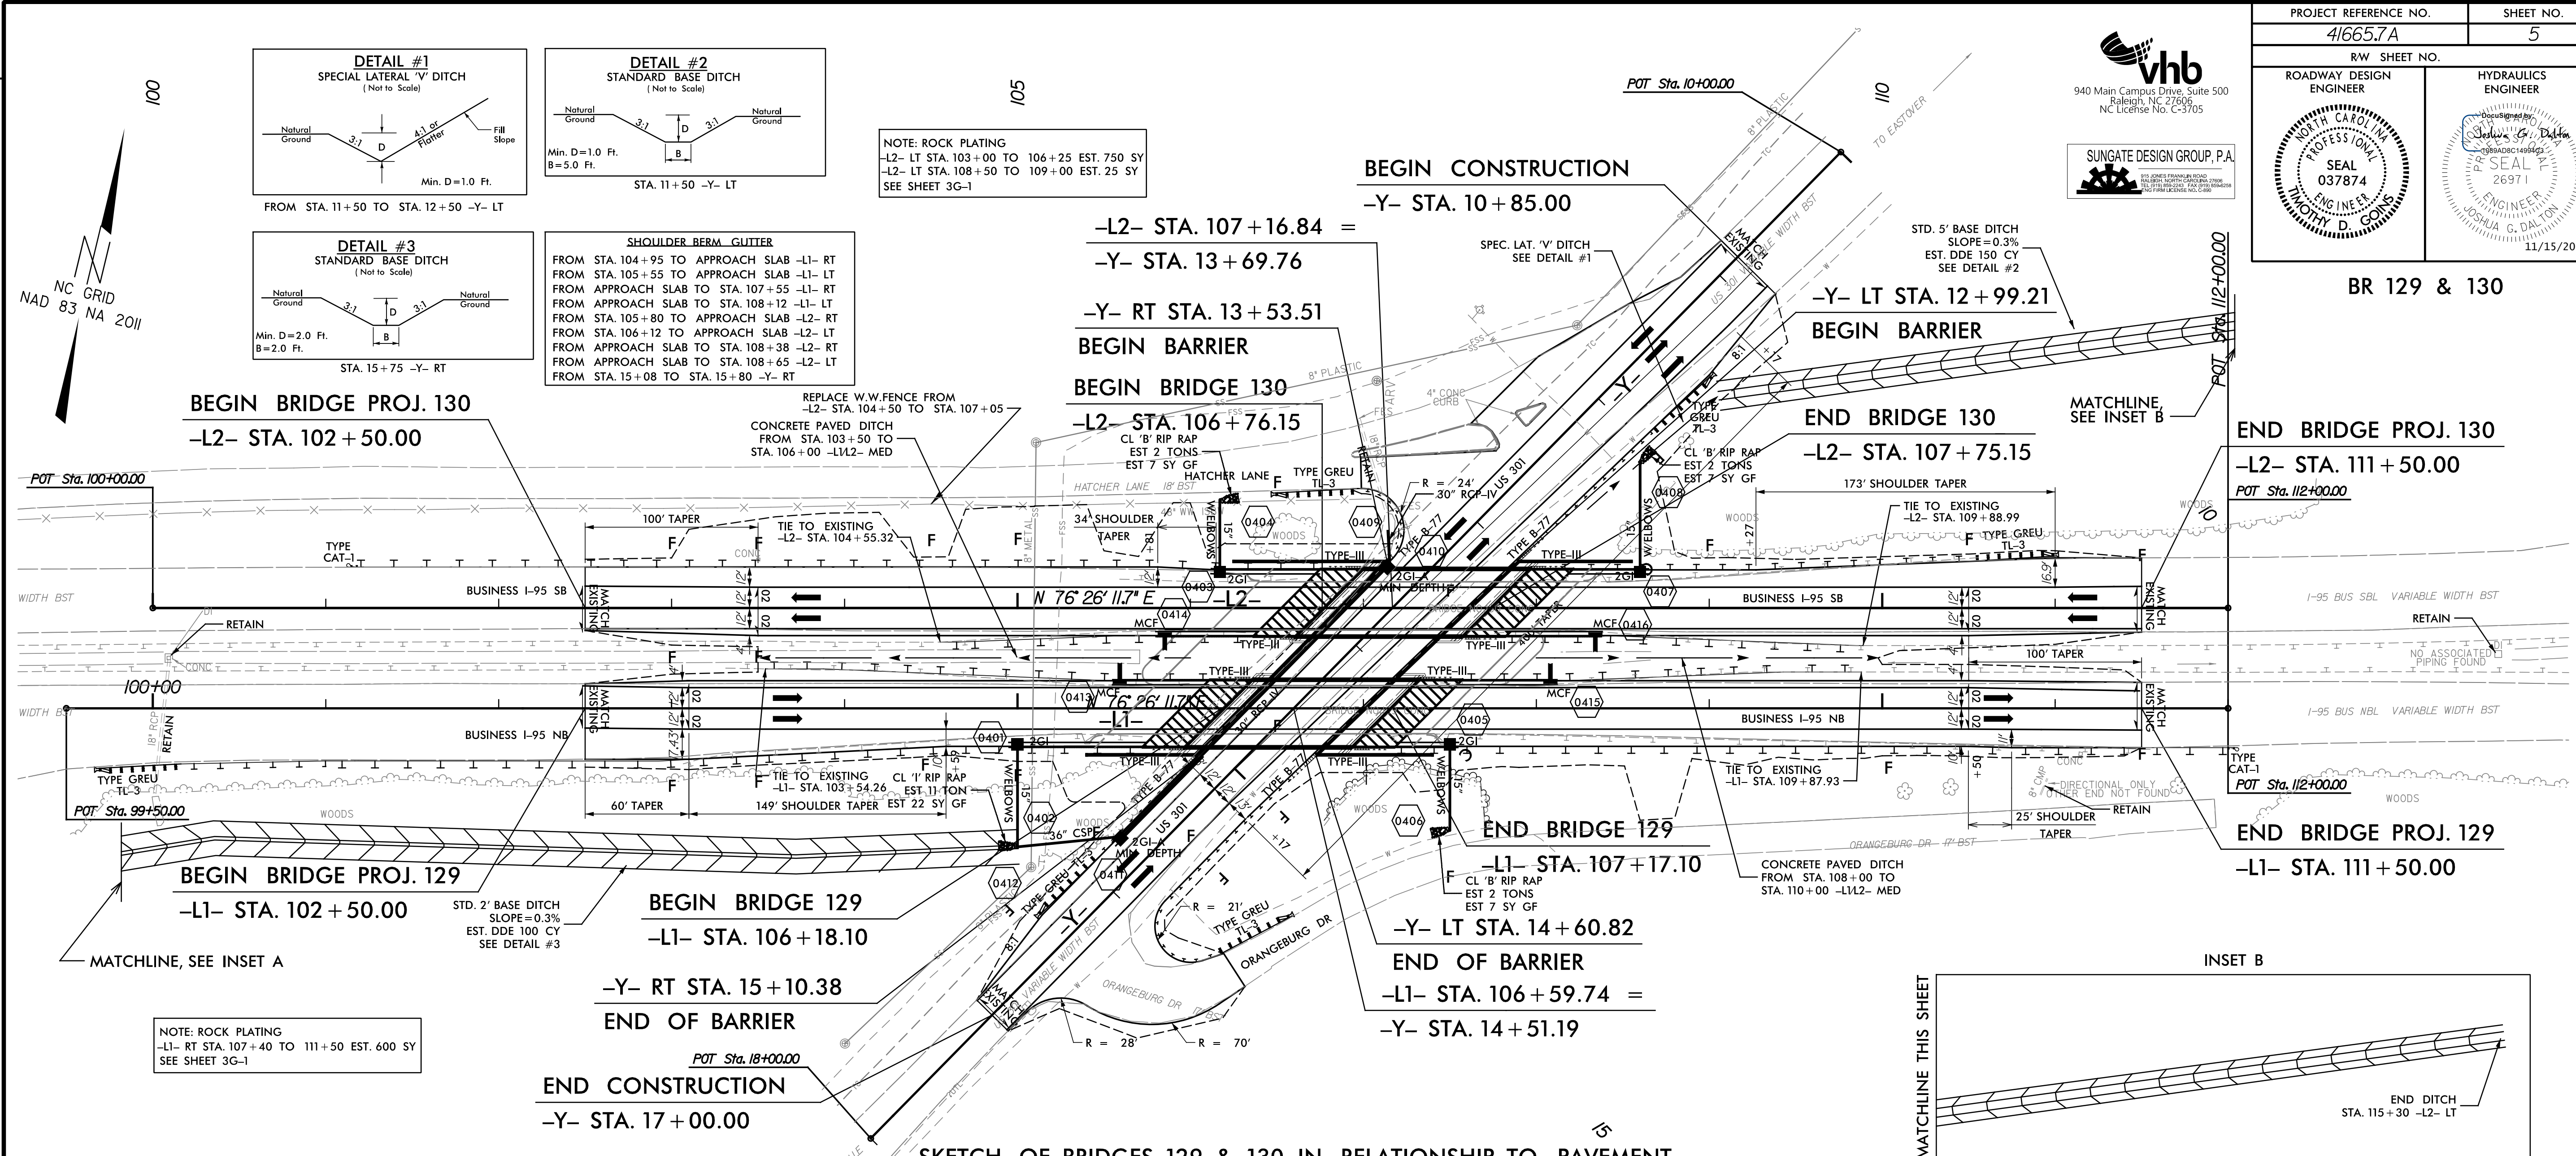

APPROACH SLAB  
 FOR -L1- AND -L2- PROFILES, SEE SHEET 8  
 FOR STRUCTURE PLANS, SEE SHEETS S-1 THRU S-24