


6/23/16

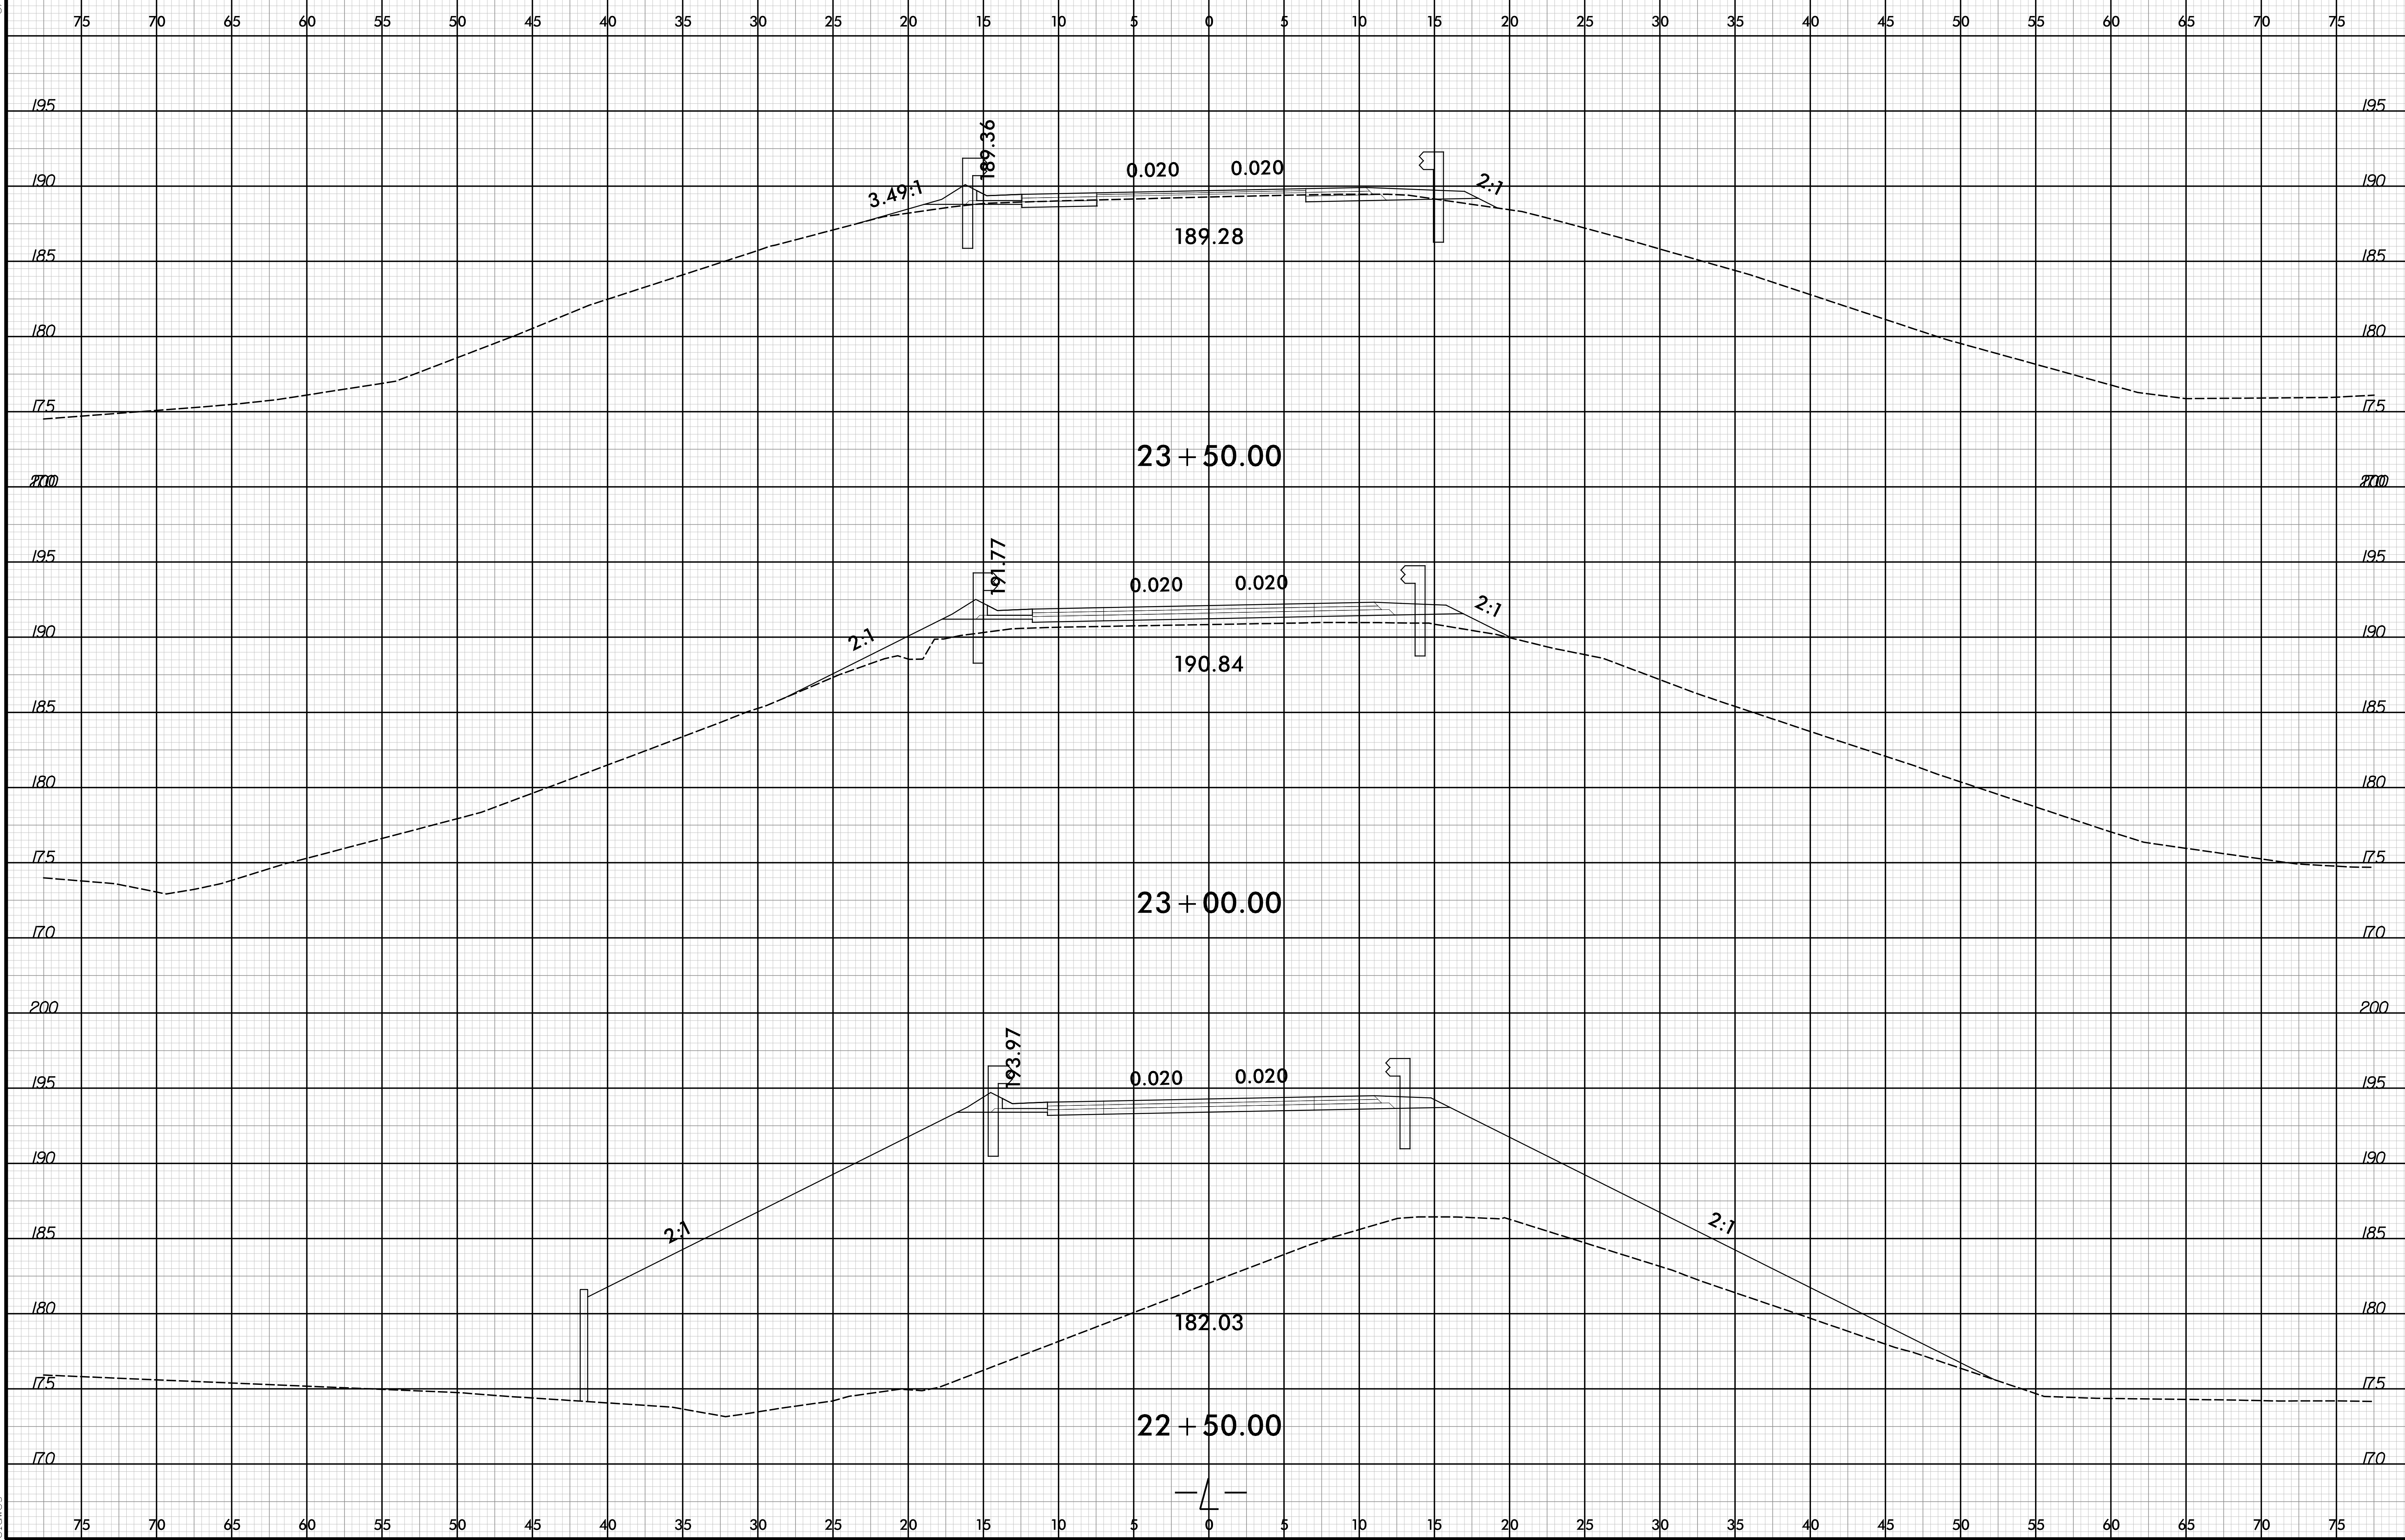

9/11/2017
R-008.rdy_xsc.dgn
elbawes