


6/23/16

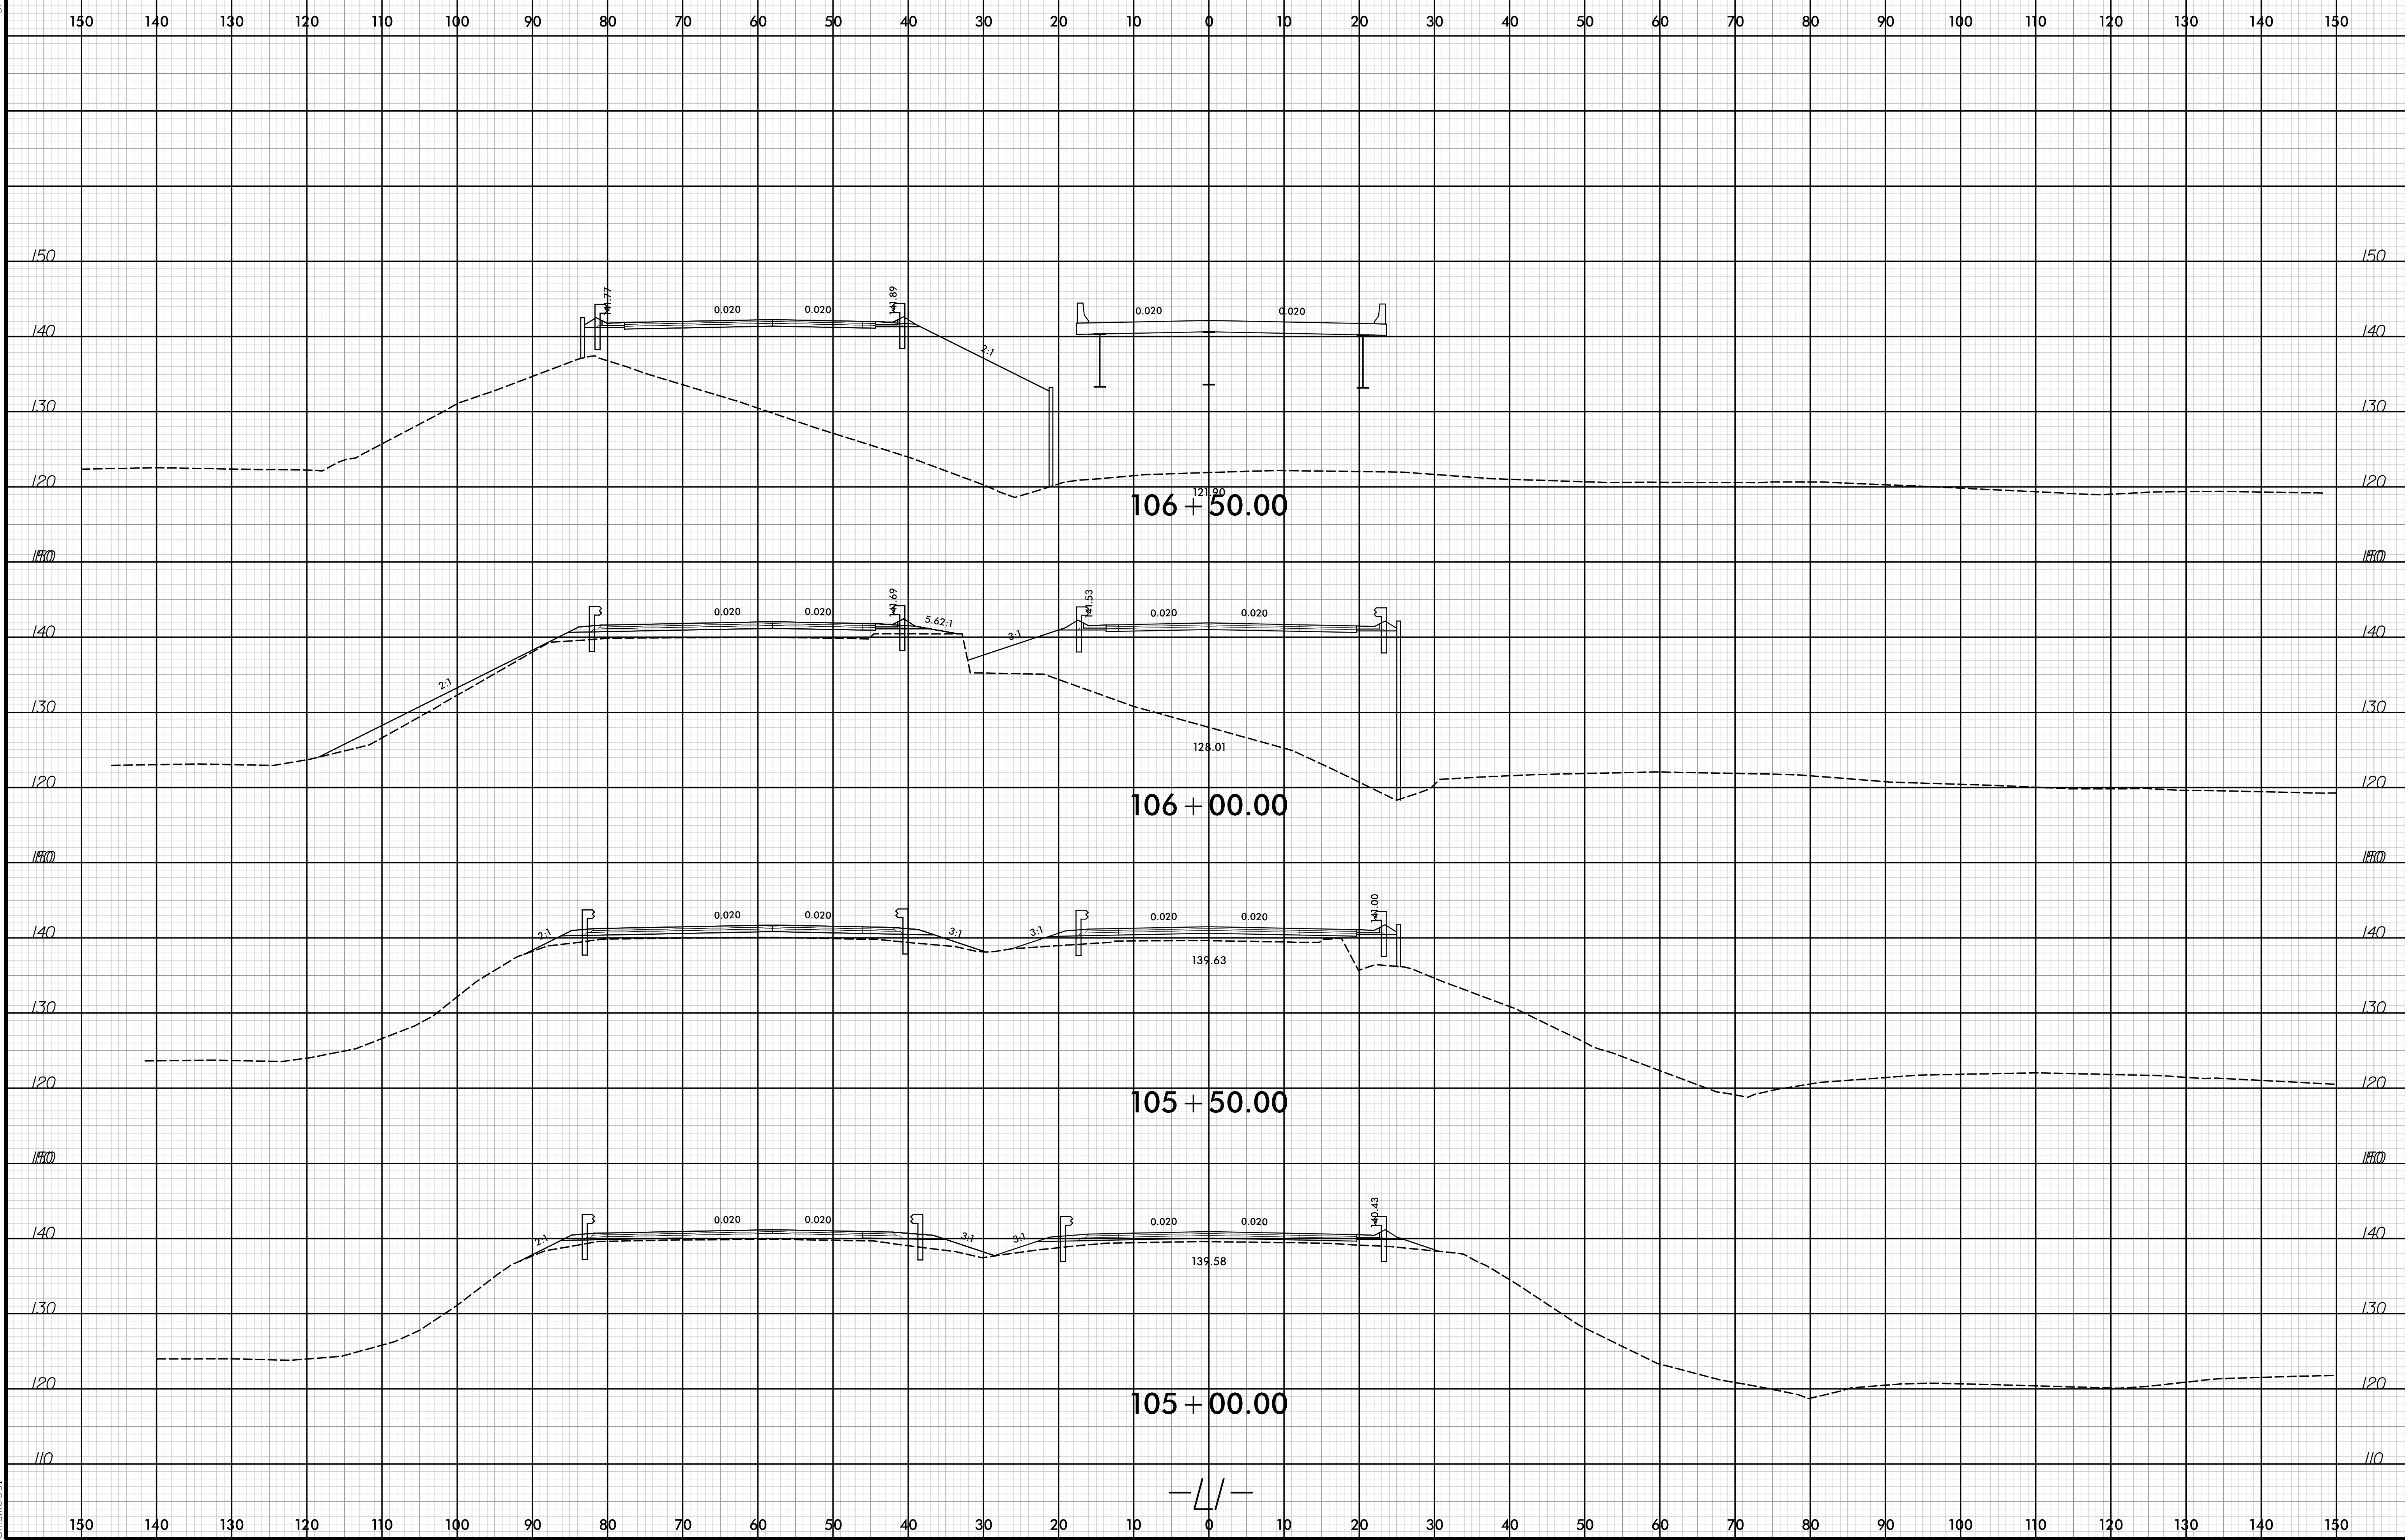

9/11/2017
R:\106_129_r.dwg_xsc.dgn
emumbast

