


6/23/16

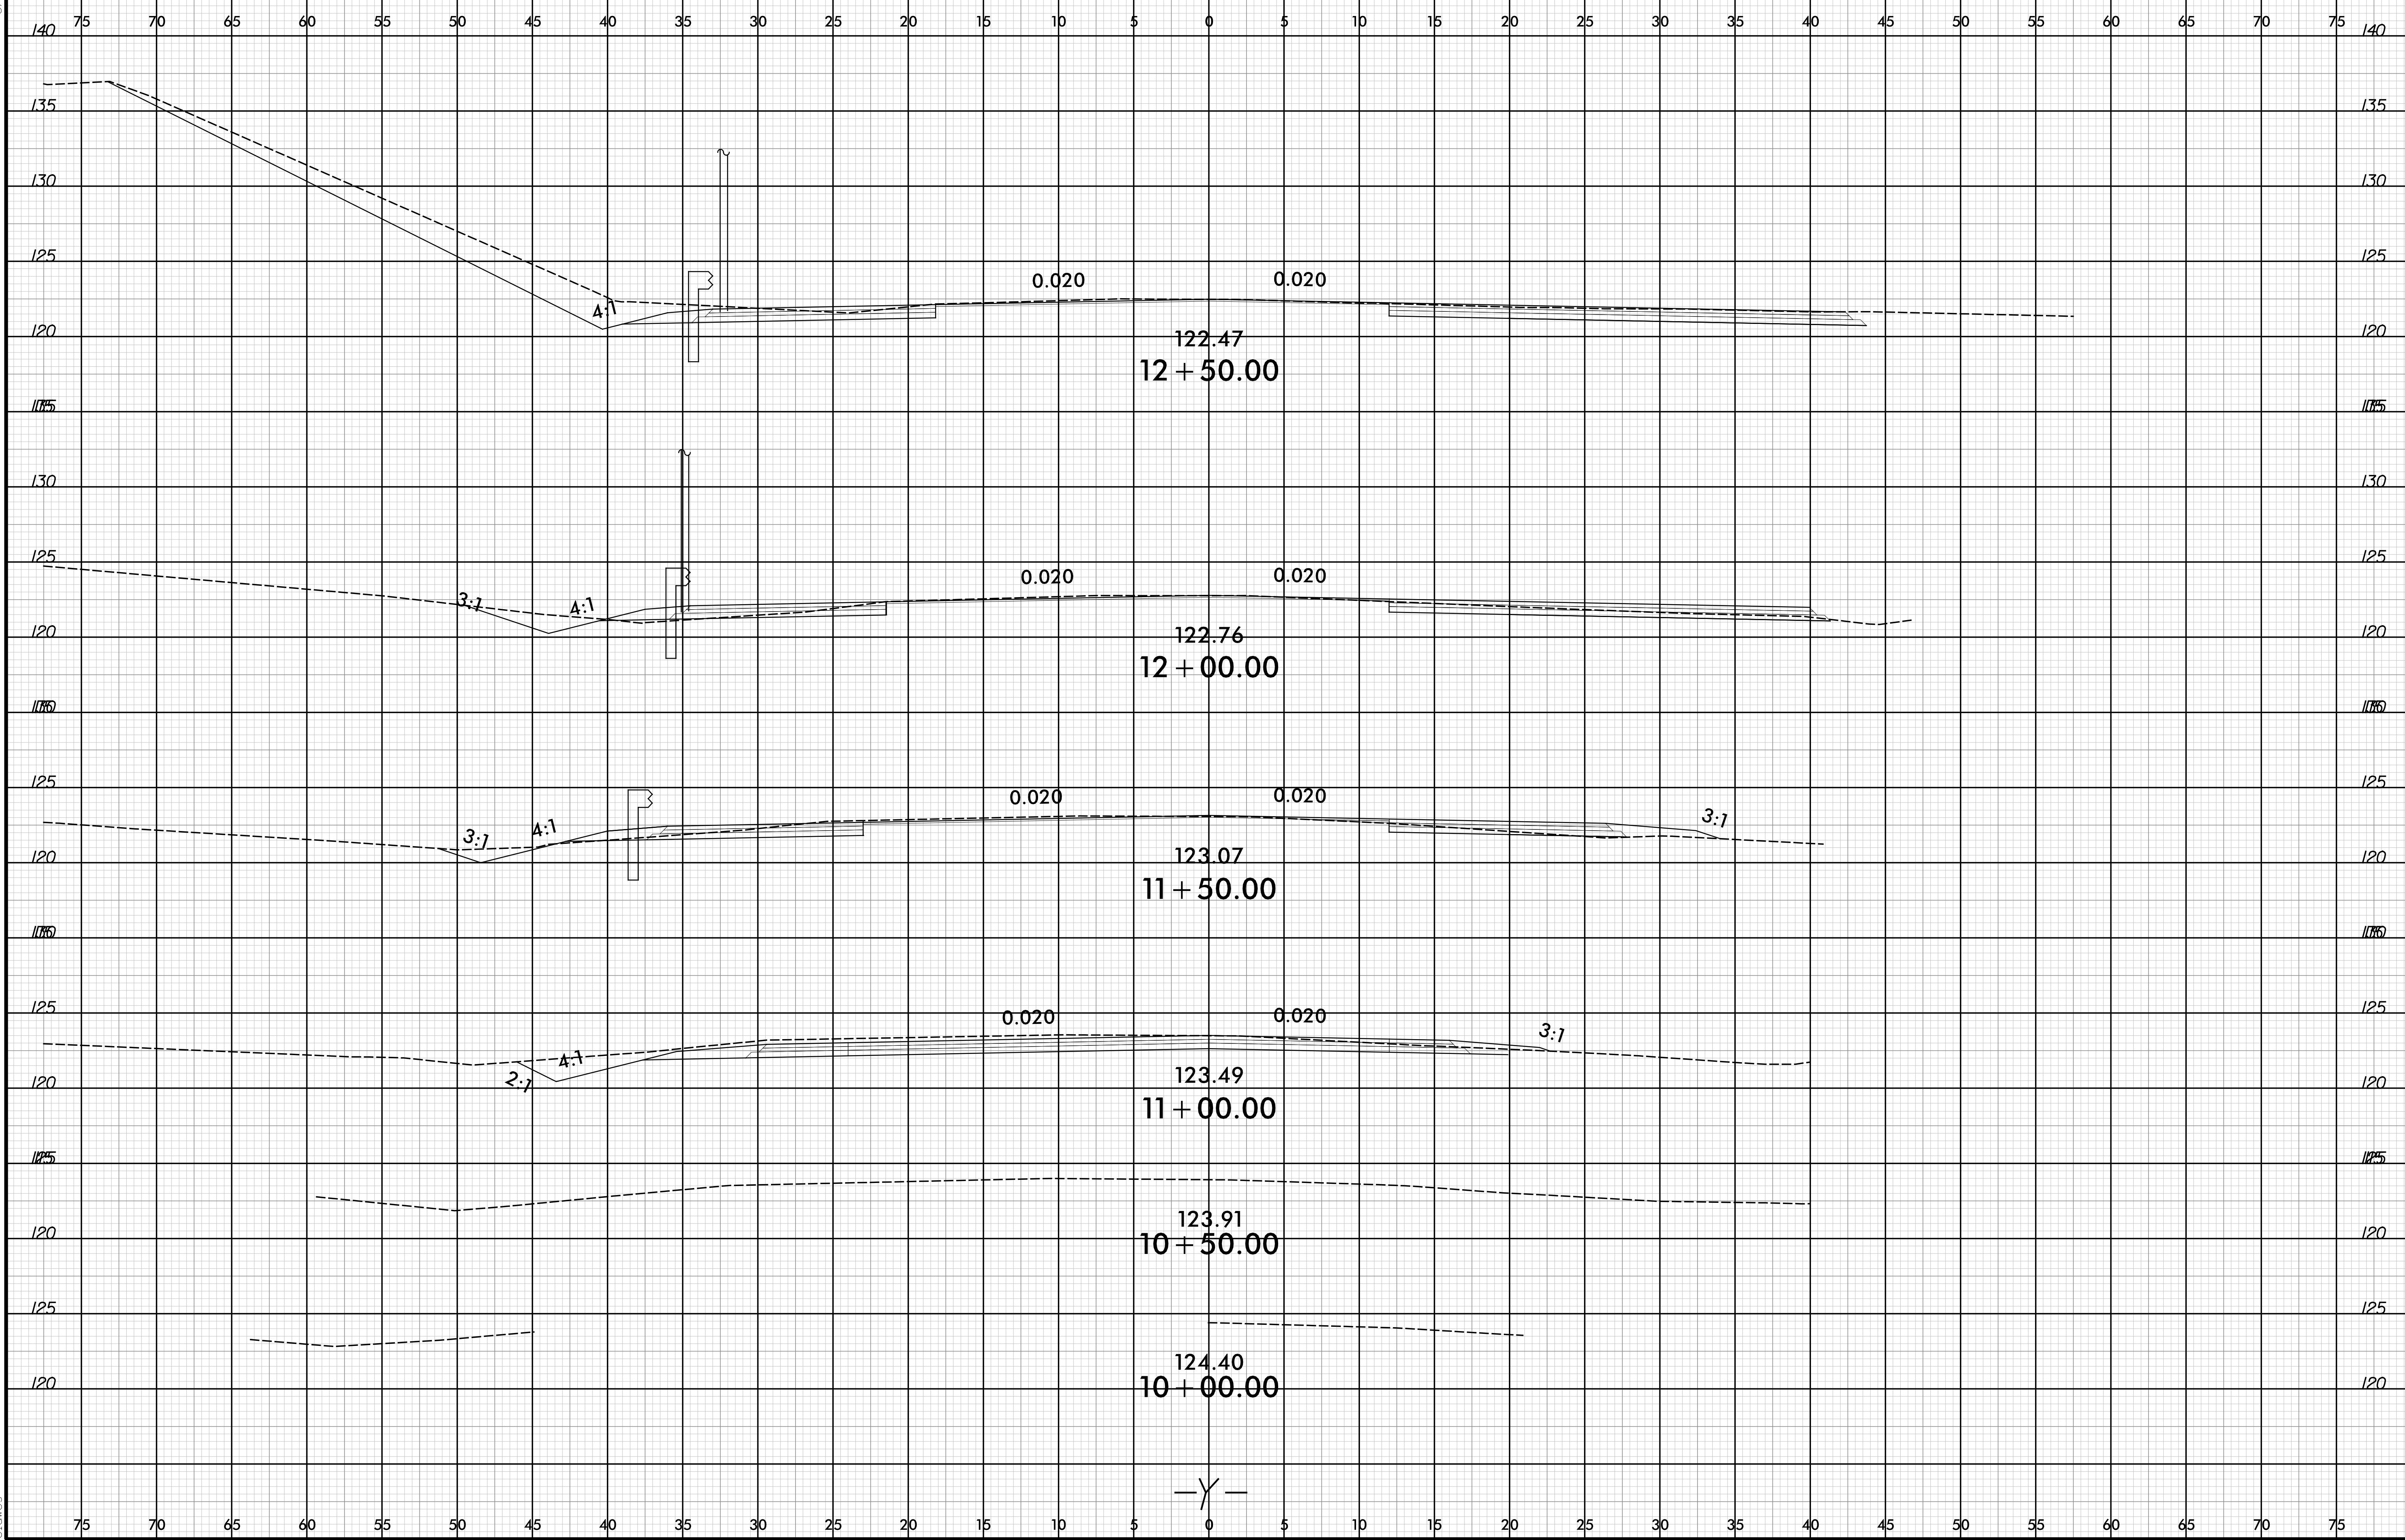

9/11/2017
Y:\line\du_xsc.dgn
el1awes

—Y—