

**This electronic collection of documents is provided
for the convenience of the user
and is Not a Certified Document –**

**The documents contained herein were originally issued
and sealed by the individuals whose names and license
numbers appear on each page, on the dates appearing
with their signature on that page.**

**This file or an individual page
shall not be considered a certified document.**

09/08/99

BRIDGES 008, 129, & 130

WBS: 41665.7A

STATE OF NORTH CAROLINA
DIVISION OF HIGHWAYS

CUMBERLAND COUNTY


LOCATION: BRIDGE NOS. 129 & 130 ON I-95 BUSINESS LOOP
OVER US 301 AND BRIDGE NO. 008 ON US 301
OVER I-95 BUSINESS LOOP SBL

TYPE OF WORK: DISTRIBUTION POWER, COMMUNICATIONS


UTILITIES BY OTHERS

T.I.P. NO.	SHEET NO.
41665.7A	UO-1


NOTE:
ALL UTILITY WORK SHOWN ON THIS SHEET IS DONE BY OTHERS.
NO PAYMENT WILL BE MADE TO THE CONTRACTOR FOR UTILITY WORK SHOWN ON THIS SHEET.

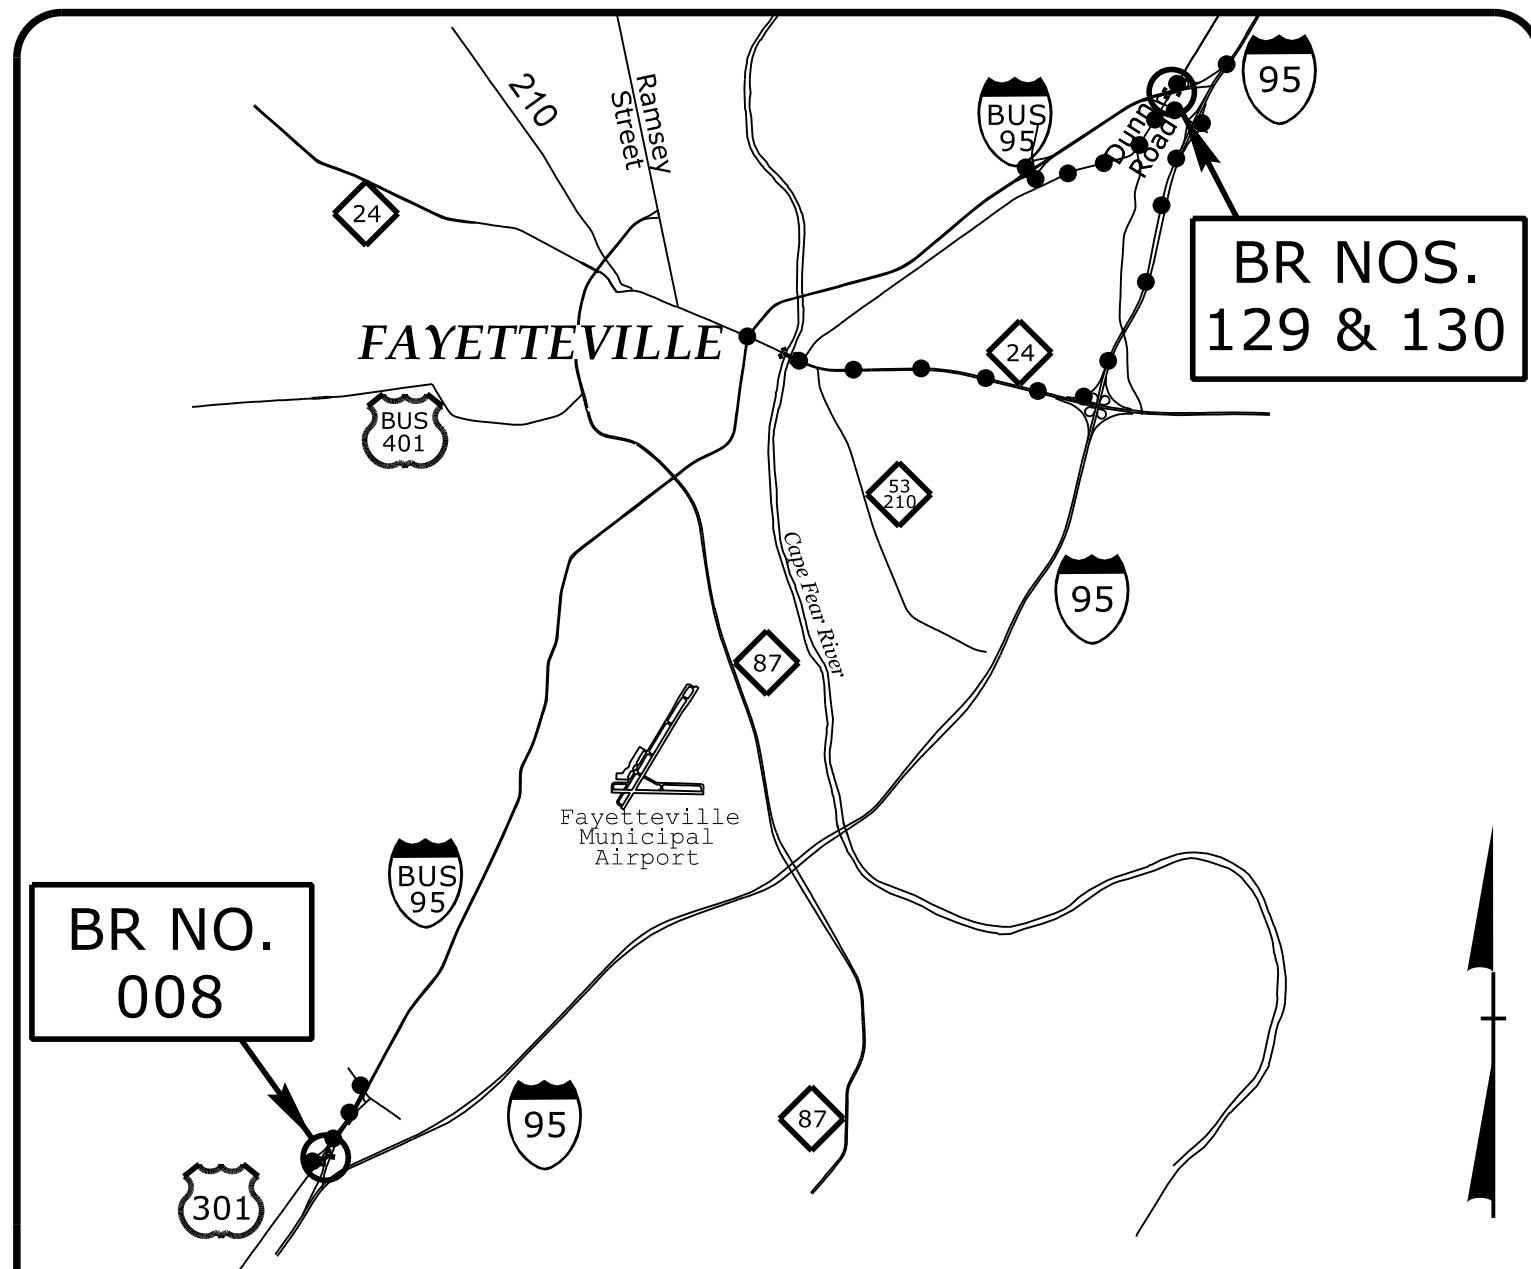


VICINITY MAP
NOT TO SCALE

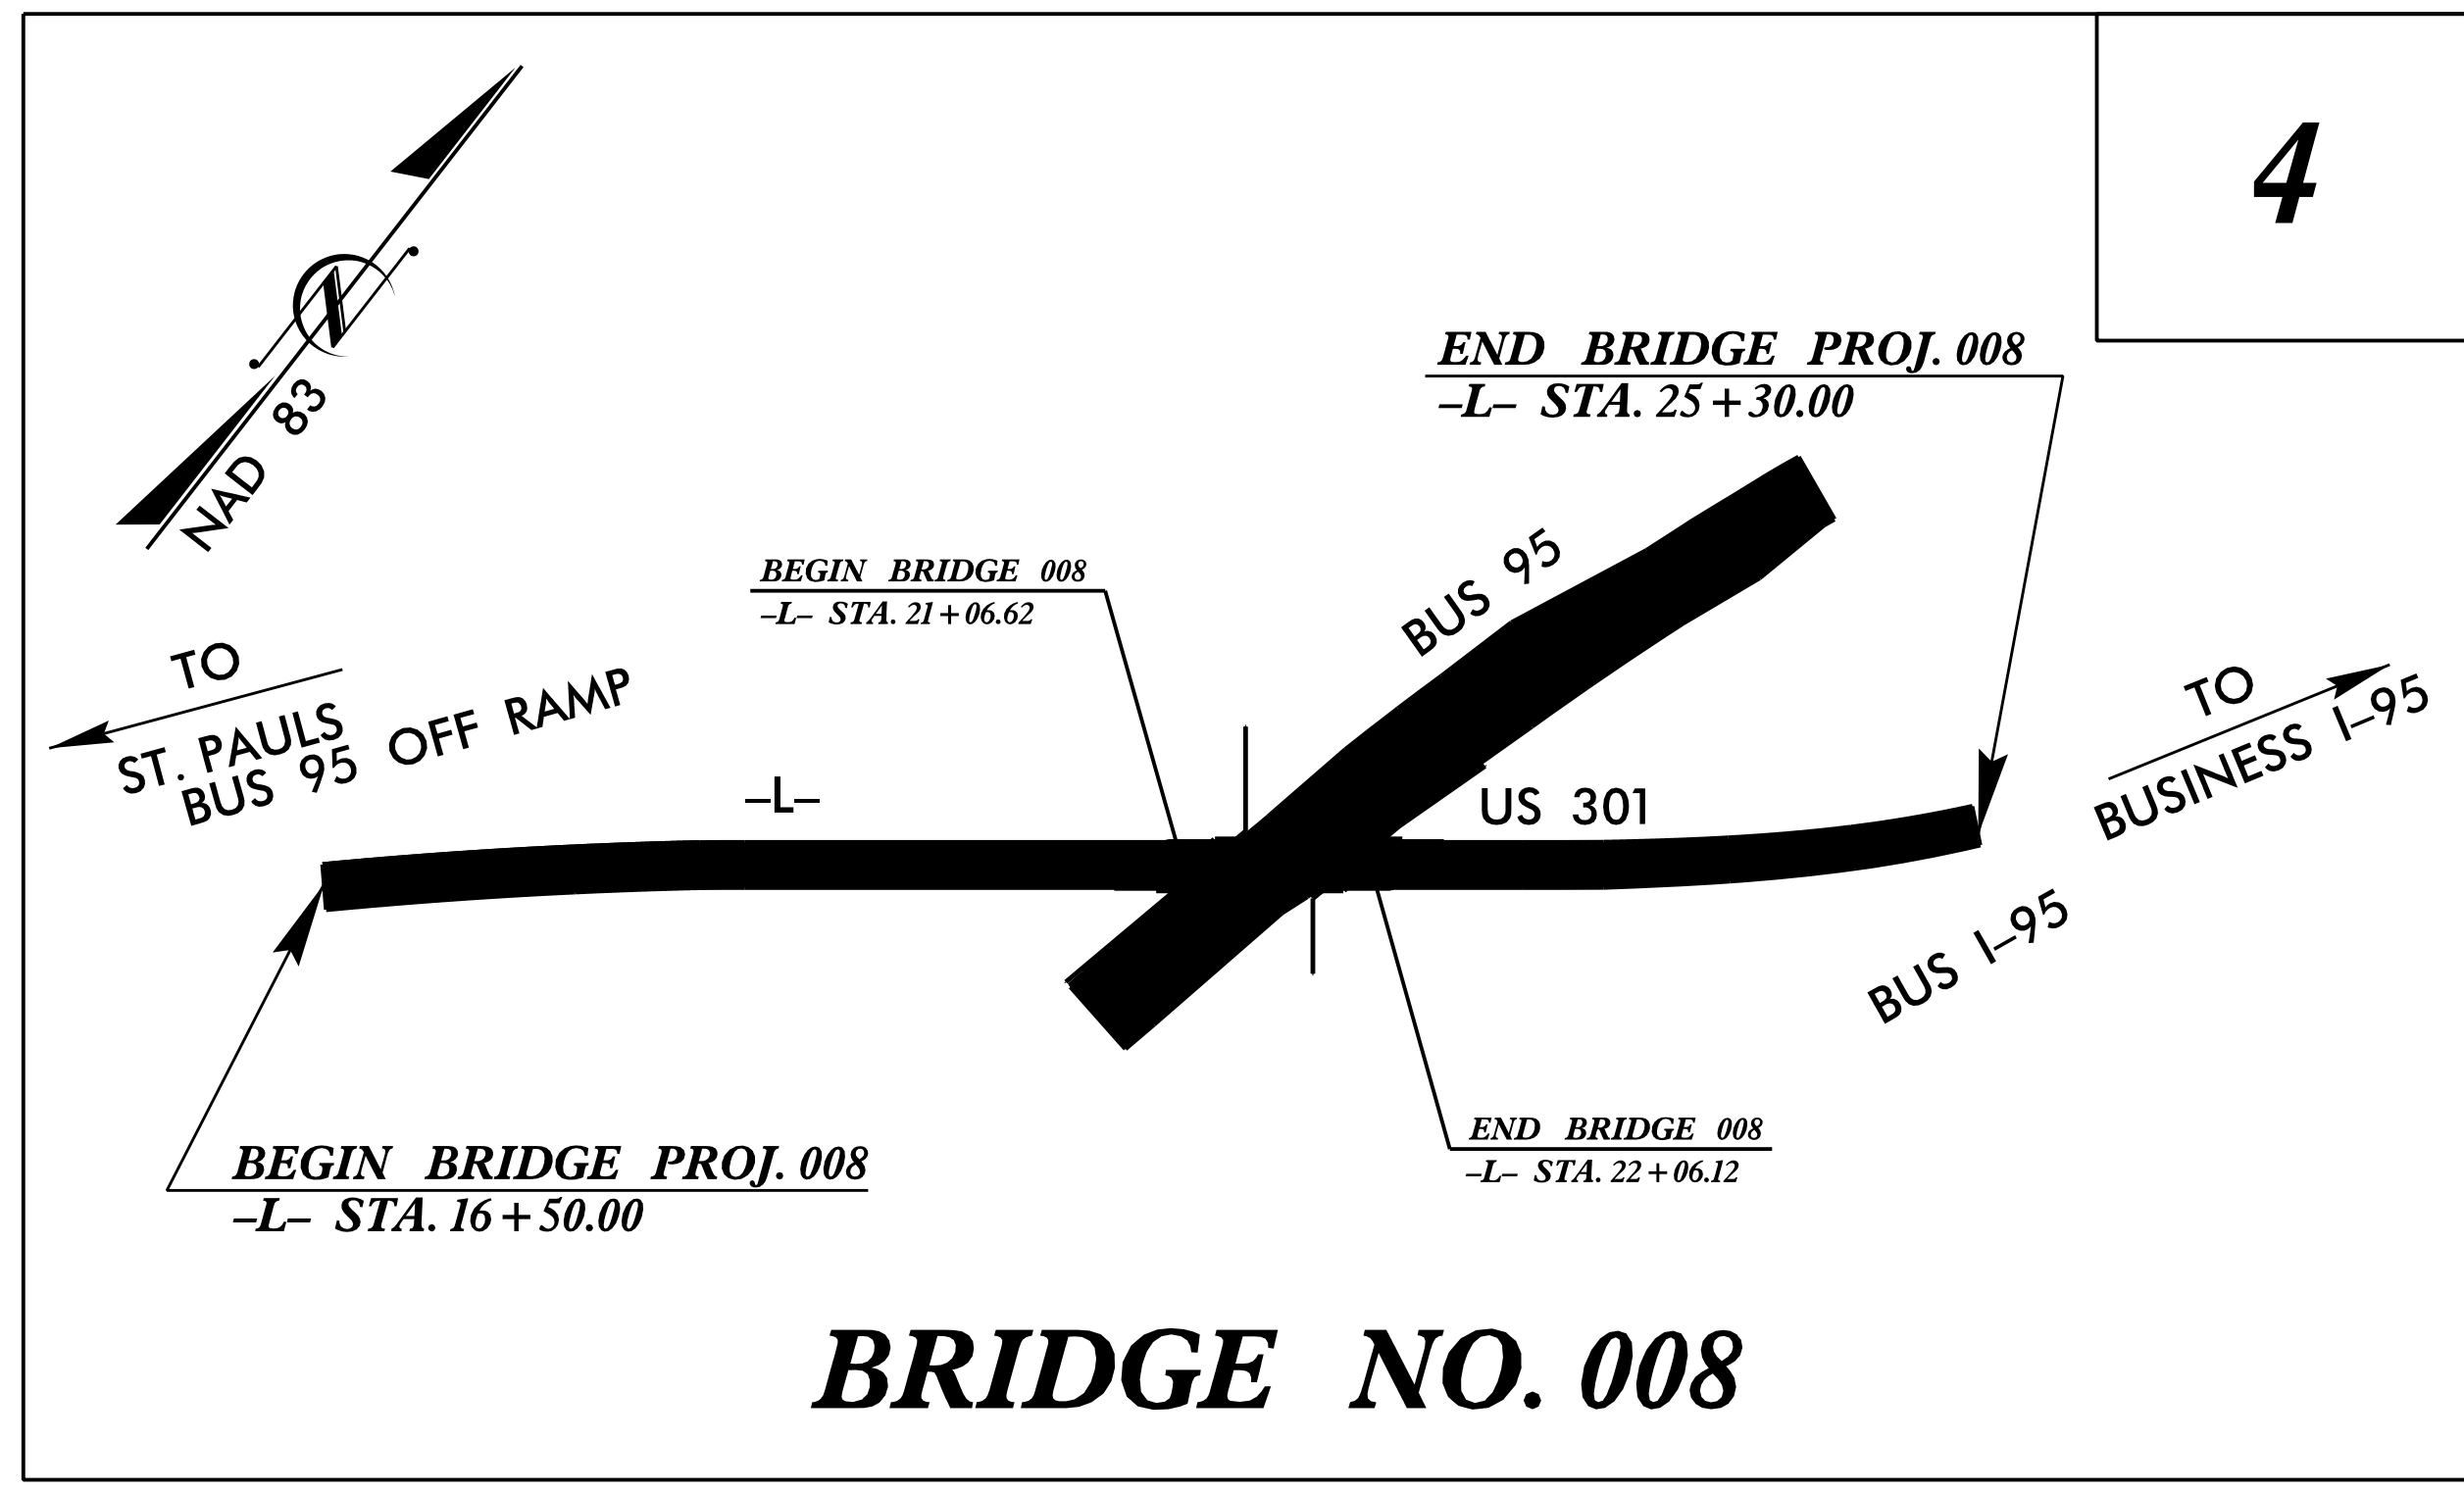

BRIDGE NO. 008

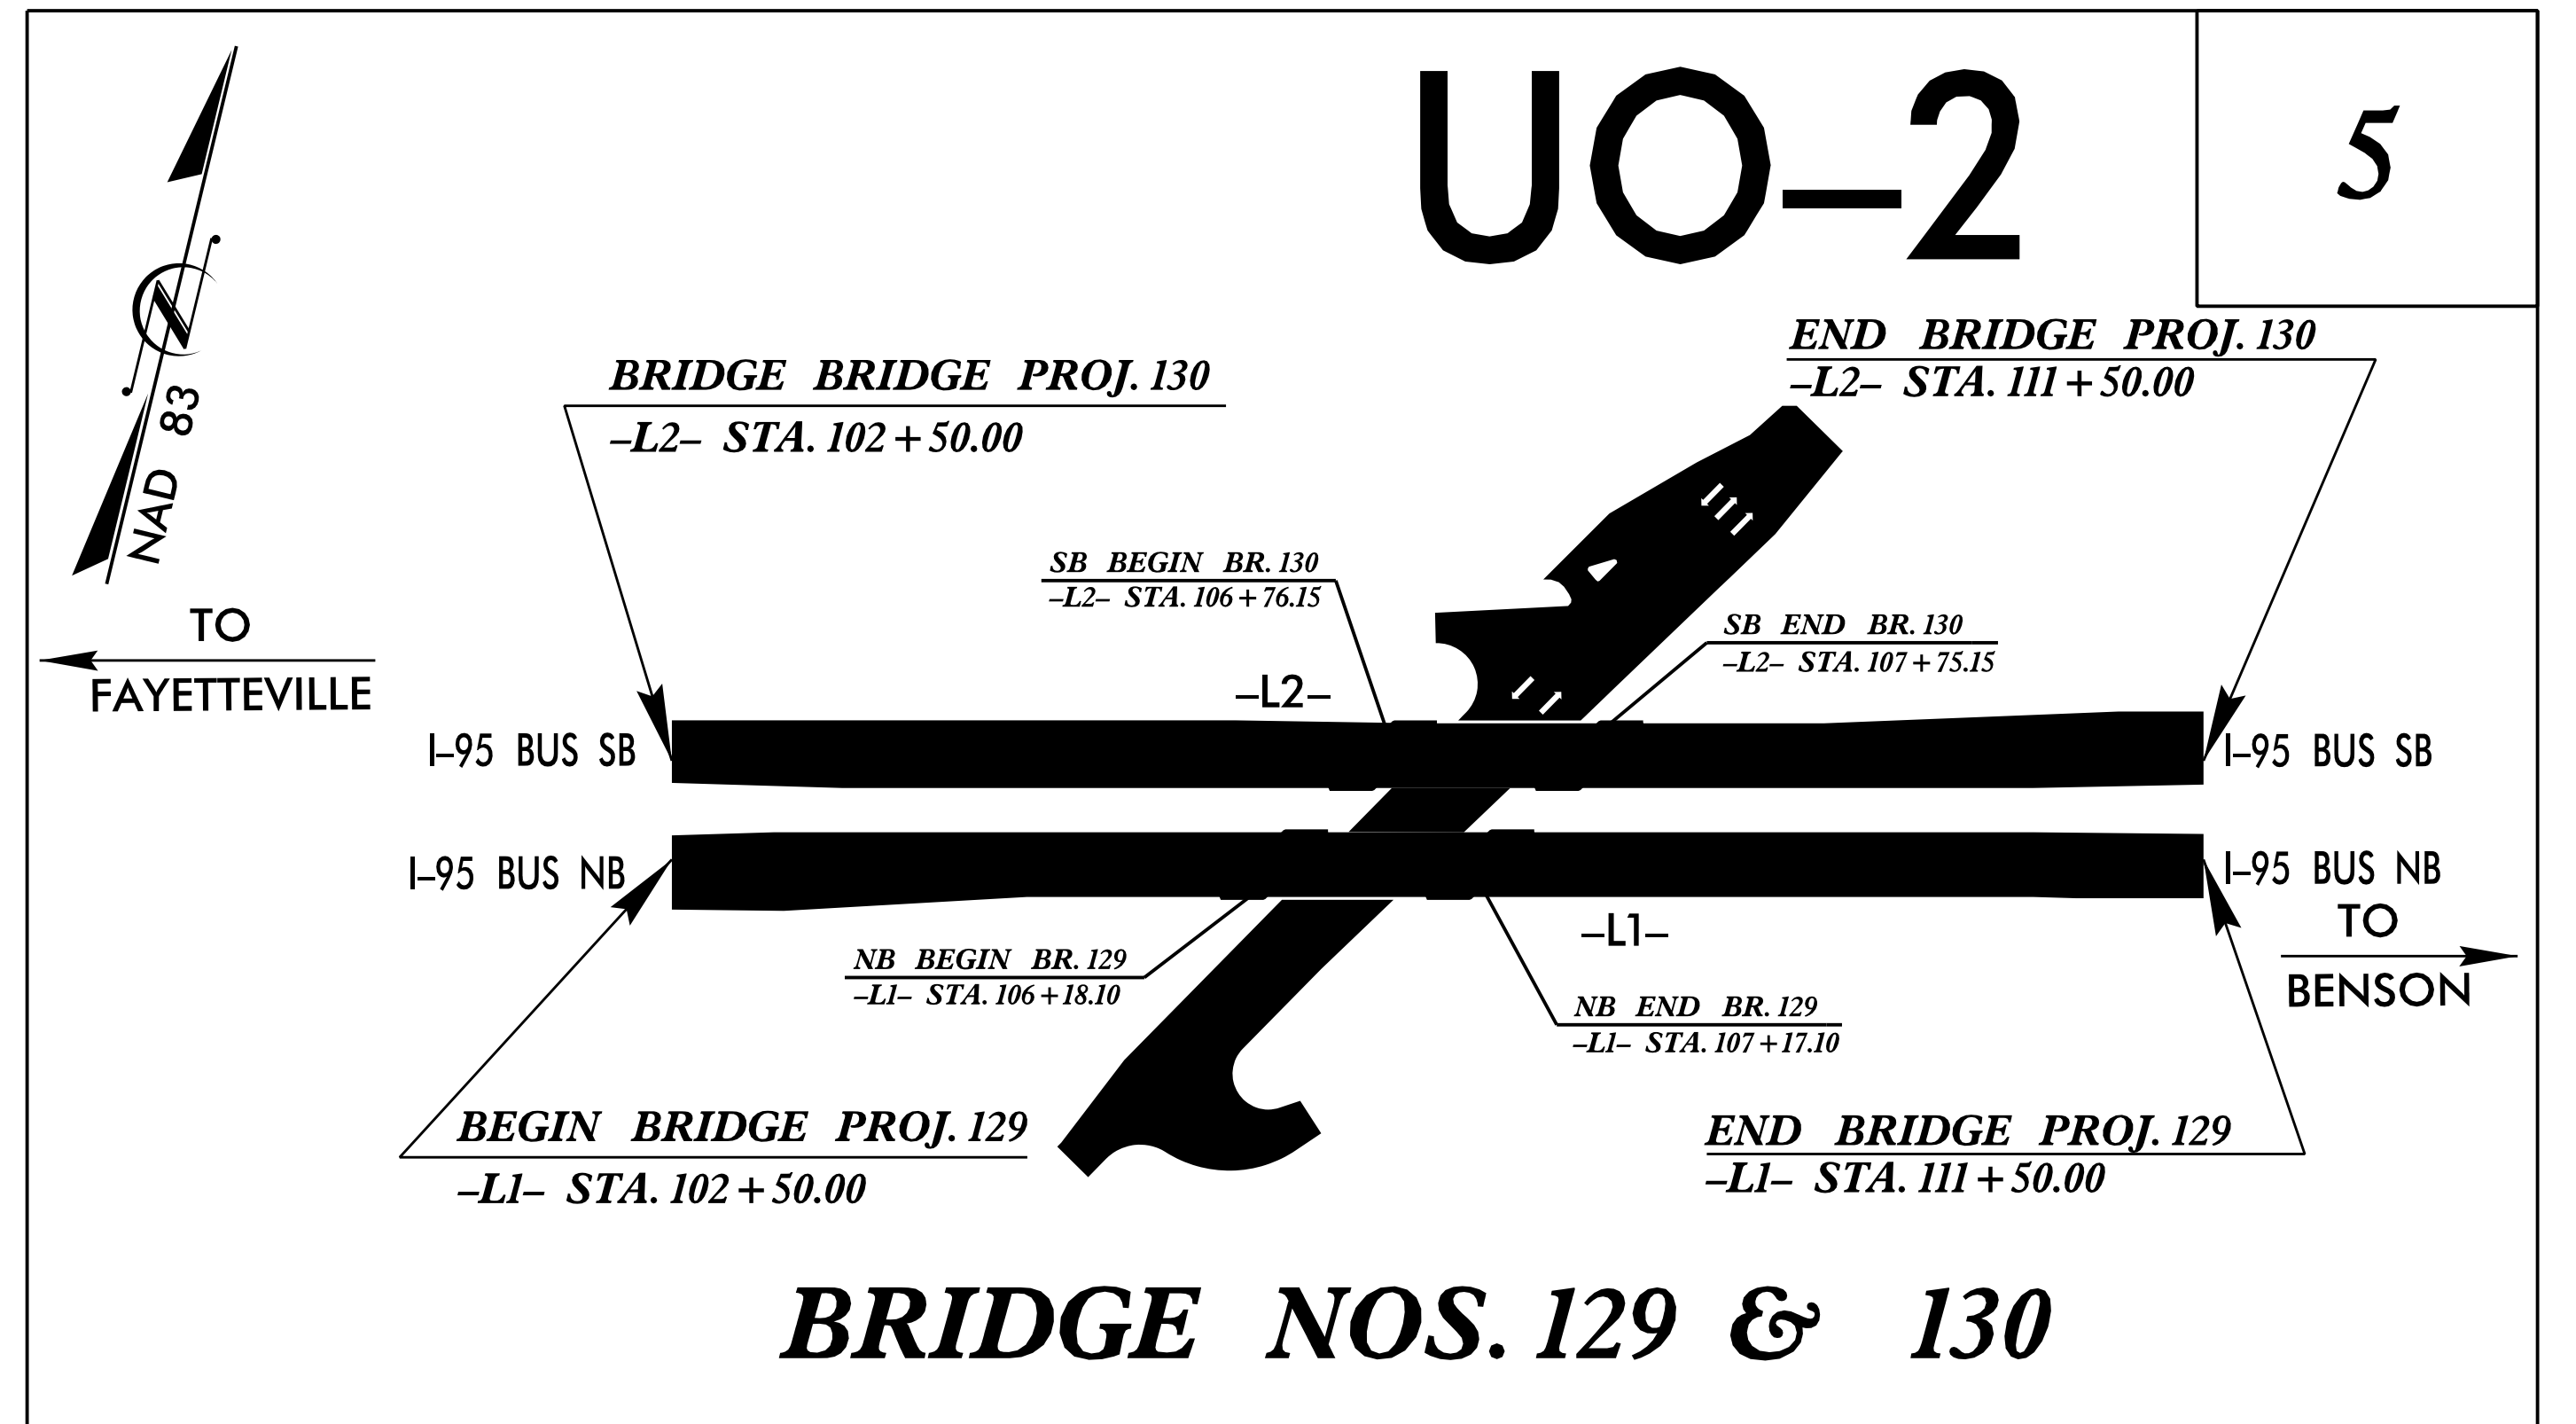

BRIDGE NOS. 129 & 130

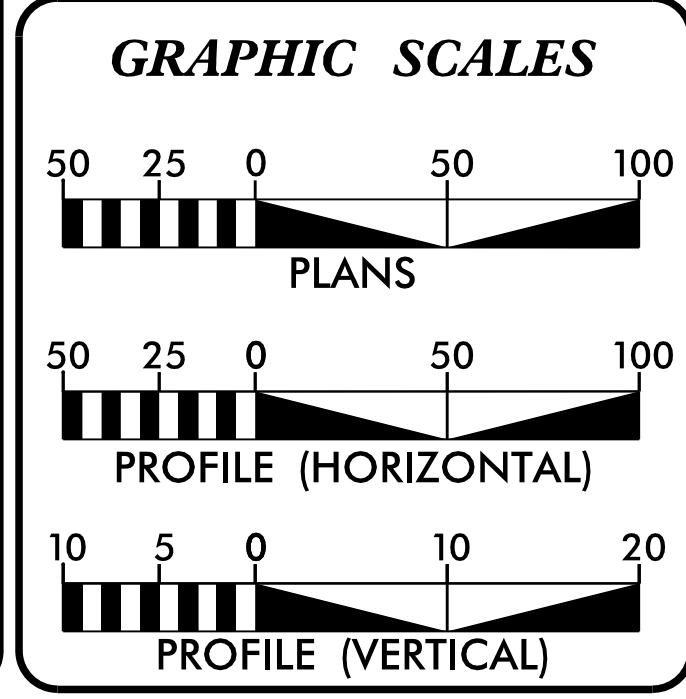

INDEX OF SHEETS	
SHEET NO.:	DESCRIPTION:
UO-1	TITLE SHEET
UO-2	UBO PLAN SHEET

UTILITY OWNERS WITH CONFLICTS	
(A)	DUKE ENERGY PROGRESS - POWER DISTRIBUTION
(B)	CENTRUYLINK - COMMUNICATIONS
(C)	SPECTRUM - COMMUNICATIONS
(D)	WINDSTREAM - COMMUNICATIONS

PREPARED IN THE OFFICE OF:

SO-DEEP | SAM NC
A SAM COMPANY
2800-154 Summer Boulevard, Raleigh, NC 27616 Tel 919-878-7466

Keith Garry UTILITY PROJECT MANAGER
Freddie Bunn UTILITY COORDINATOR

Prepared In the Office of:

vhb
940 Main Campus Drive, Suite 500
Raleigh, NC 27606
NC License No. C-2705

SUNGATE DESIGN GROUP, P.A.
THE ENGINEERING FIRM OF
THE STATE OF NORTH CAROLINA
100 SOUTH BRIDGESIDE PARKWAY
Raleigh, NC 27605
PLANNING LICENSE NO. C-880

2012 STANDARD SPECIFICATIONS

RIGHT OF WAY DATE: N/A


LETTING DATE: DECEMBER 19, 2017

TIM GOINS, PE
PROJECT ENGINEER


LIZ LAWES, PE
PROJECT DESIGN ENGINEER

\$\$\$\$\$ SYSTEM TIME \$\$\$\$\$\$
\$\$\$\$\$ DGN \$\$\$\$\$\$
\$\$\$\$\$ USERNAME \$\$\$\$\$\$


PROJECT REFERENCE NO.	SHEET NO.
41665.7A	U0-2
RW SHEET NO.	
ROADWAY DESIGN ENGINEER	HYDRAULICS ENGINEER

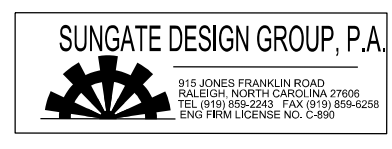

DOCUMENT NOT CONSIDERED FINAL UNLESS ALL SIGNATURES COMPLETED

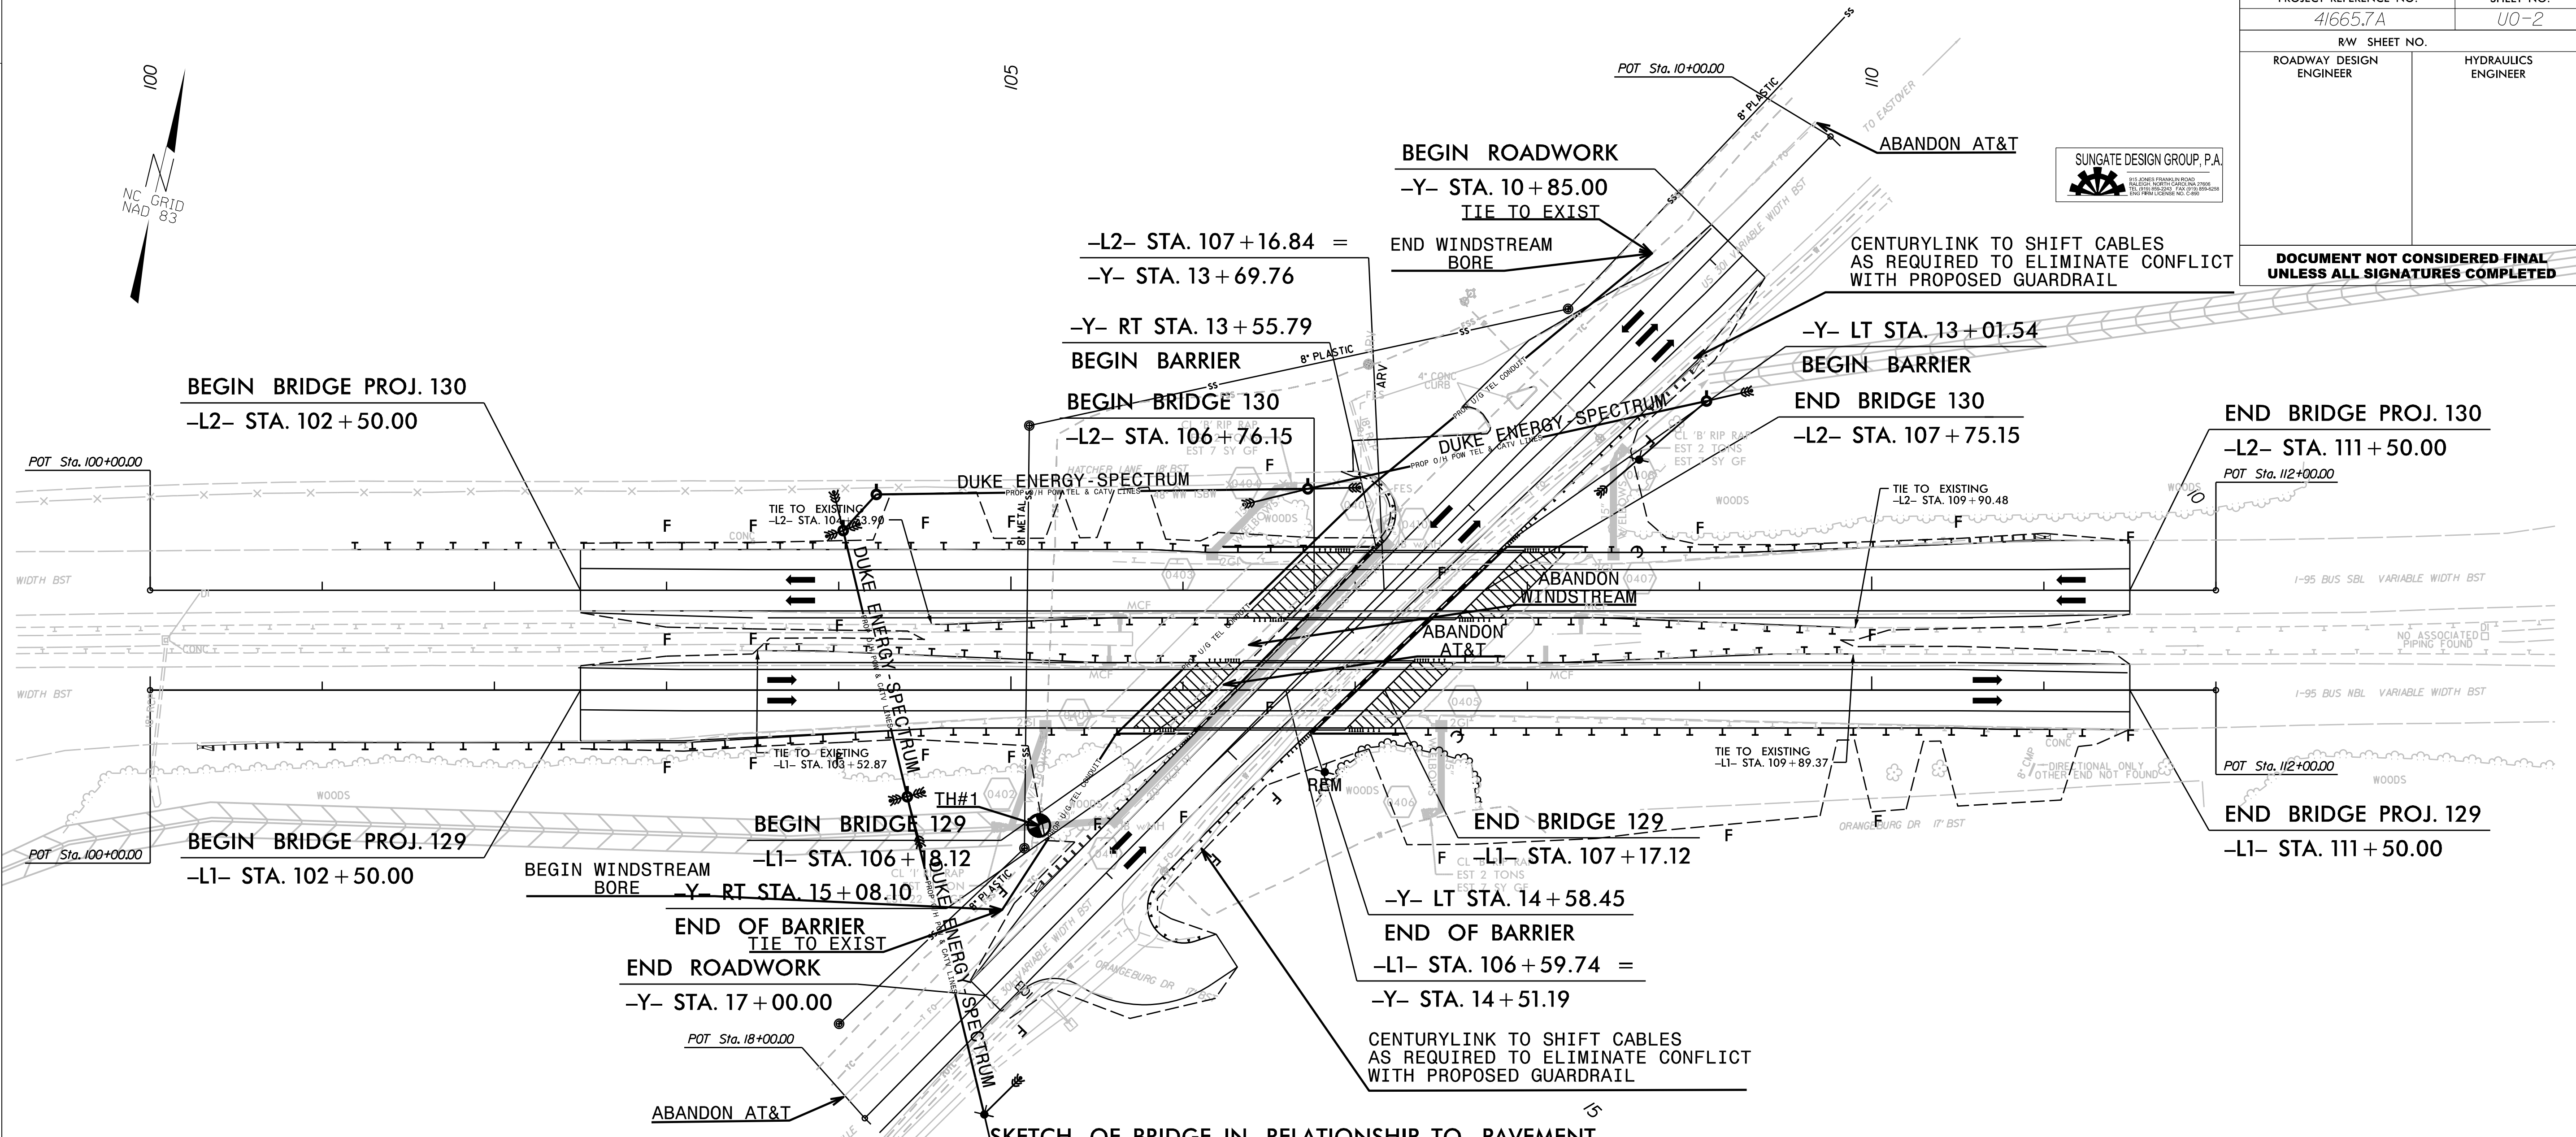

SKETCH OF BRIDGE IN RELATIONSHIP TO PAVEMENT

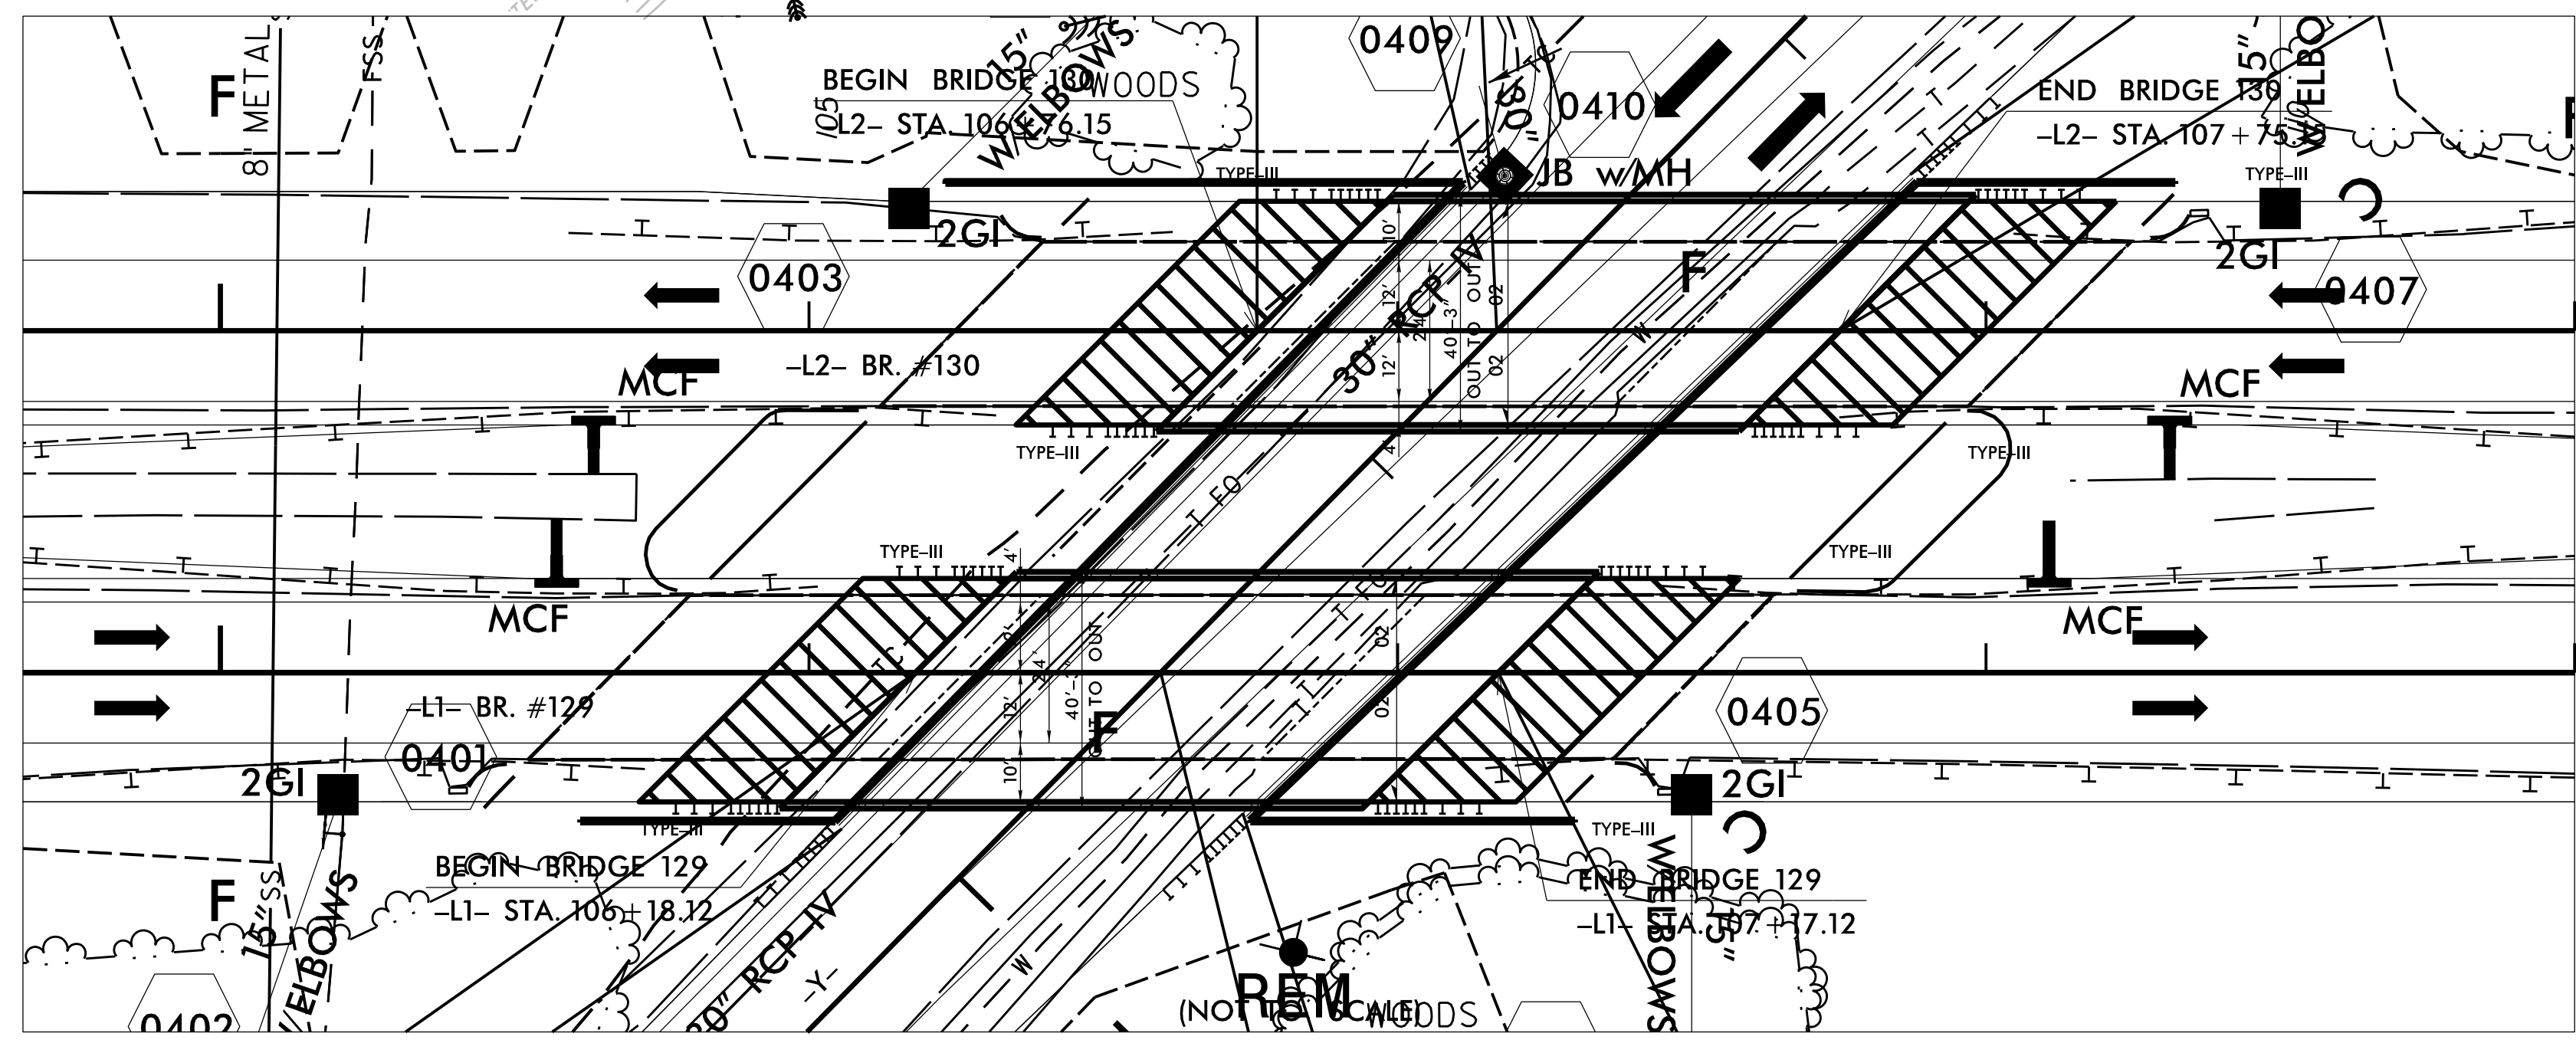

REVISIONS

\$\$\$\$SYTIME\$\$\$\$
 \$\$\$DCN\$\$\$\$
 \$\$\$LTIME\$\$\$\$
 \$\$\$\$\$\$