

**This electronic collection of documents is provided  
for the convenience of the user  
and is Not a Certified Document –**

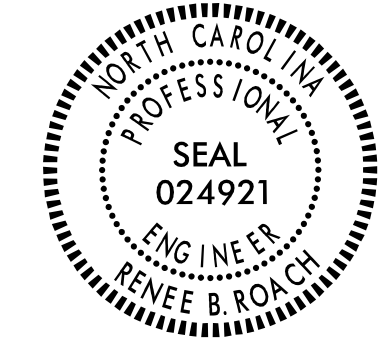
**The documents contained herein were originally issued  
and sealed by the individuals whose names and license  
numbers appear on each page, on the dates appearing  
with their signature on that page.**

**This file or an individual page  
shall not be considered a certified document.**

STATE OF NORTH CAROLINA  
DEPARTMENT OF TRANSPORTATION

SIGNING PLAN  
CHEROKEE COUNTY

LOCATION: BRIDGE NO. 148 OVER PERSIMMON CREEK ON  
SR 1127 (BELL HILL RD)

PROJECT REFERENCE NO. B-4462	SHEET NO. SIGN-1
APPROVED: <i>Renée Roach</i> 9/19/2017	
DATE: 9/19/2017	
SEAL 	
DOCUMENT NOT CONSIDERED FINAL UNLESS ALL SIGNATURES COMPLETED	

TIP: B-4462

CONTRACT: C203986

SUMMARY OF QUANTITIES

ITEM NO.	ITEM DESCRIPTION		QUANTITY	UNIT
	DESC. NO.	SECT. NO.		
4072000000	903	SUPPORTS, 3 LB STEEL U-CHANNEL	75	L.F.
4102000000	904	SIGN ERECTION, TYPE E	5	EA.
4116100000	904	SIGN ERECTION, RELOCATE SIGN TYPE E (GROUND MOUNTED)	2	EA.
4155000000	907	DISPOSAL OF SIGN SYSTEM, U-CHANNEL	8	EA.
4192000000	907	DISPOSAL OF SUPPORT, U-CHANNEL	2	EA.

GENERAL NOTES

- . SIGNS FURNISHED BY STATE
- . WHEN NOT STATIONED OR DIMENSIONED ON PLANS, ALL 'E' AND 'F' SIGNS SHALL BE FIELD LOCATED BY THE ENGINEER
- . ALL EXISTING SIGNS ON "U" CHANNEL POST WITHIN THE PROJECT LIMITS SHALL BE REMOVED AND DISPOSED OF UNLESS OTHERWISE NOTED ON PLANS.
- . WHEN EXISTING SIGNS ARE REMOVED AND INSTALLED ON NEW SUPPORTS, THE RE-ERECTION SHALL IMMEDIATELY FOLLOW THE REMOVAL.
- . THE BACKGROUND FOR TYPE E & F SIGNS SHALL BE TYPE C REFLECTIVE SHEETING.
- . SEE ROADWAY PLANS FOR GUARD/GUIDE RAIL DETAILS.
- . CONFIRM IN WRITING AT LEAST 4 MONTHS IN ADVANCE, THE ACTUAL DATE THE DEPARTMENT FURNISHED SIGNS WILL BE REQUIRED.

ROADWAY STANDARD DRAWING

THE FOLLOWING ROADWAY STANDARDS AS APPEAR IN "ROADWAY STANDARD DRAWINGS" - PROJECT SERVICES UNIT - N.C. DEPARTMENT OF TRANSPORTATION - RALEIGH, N.C., DATED JANUARY 2012 ARE APPLICABLE TO THIS PROJECT AND BY REFERENCE HEREBY ARE CONSIDERED A PART OF THESE PLANS:

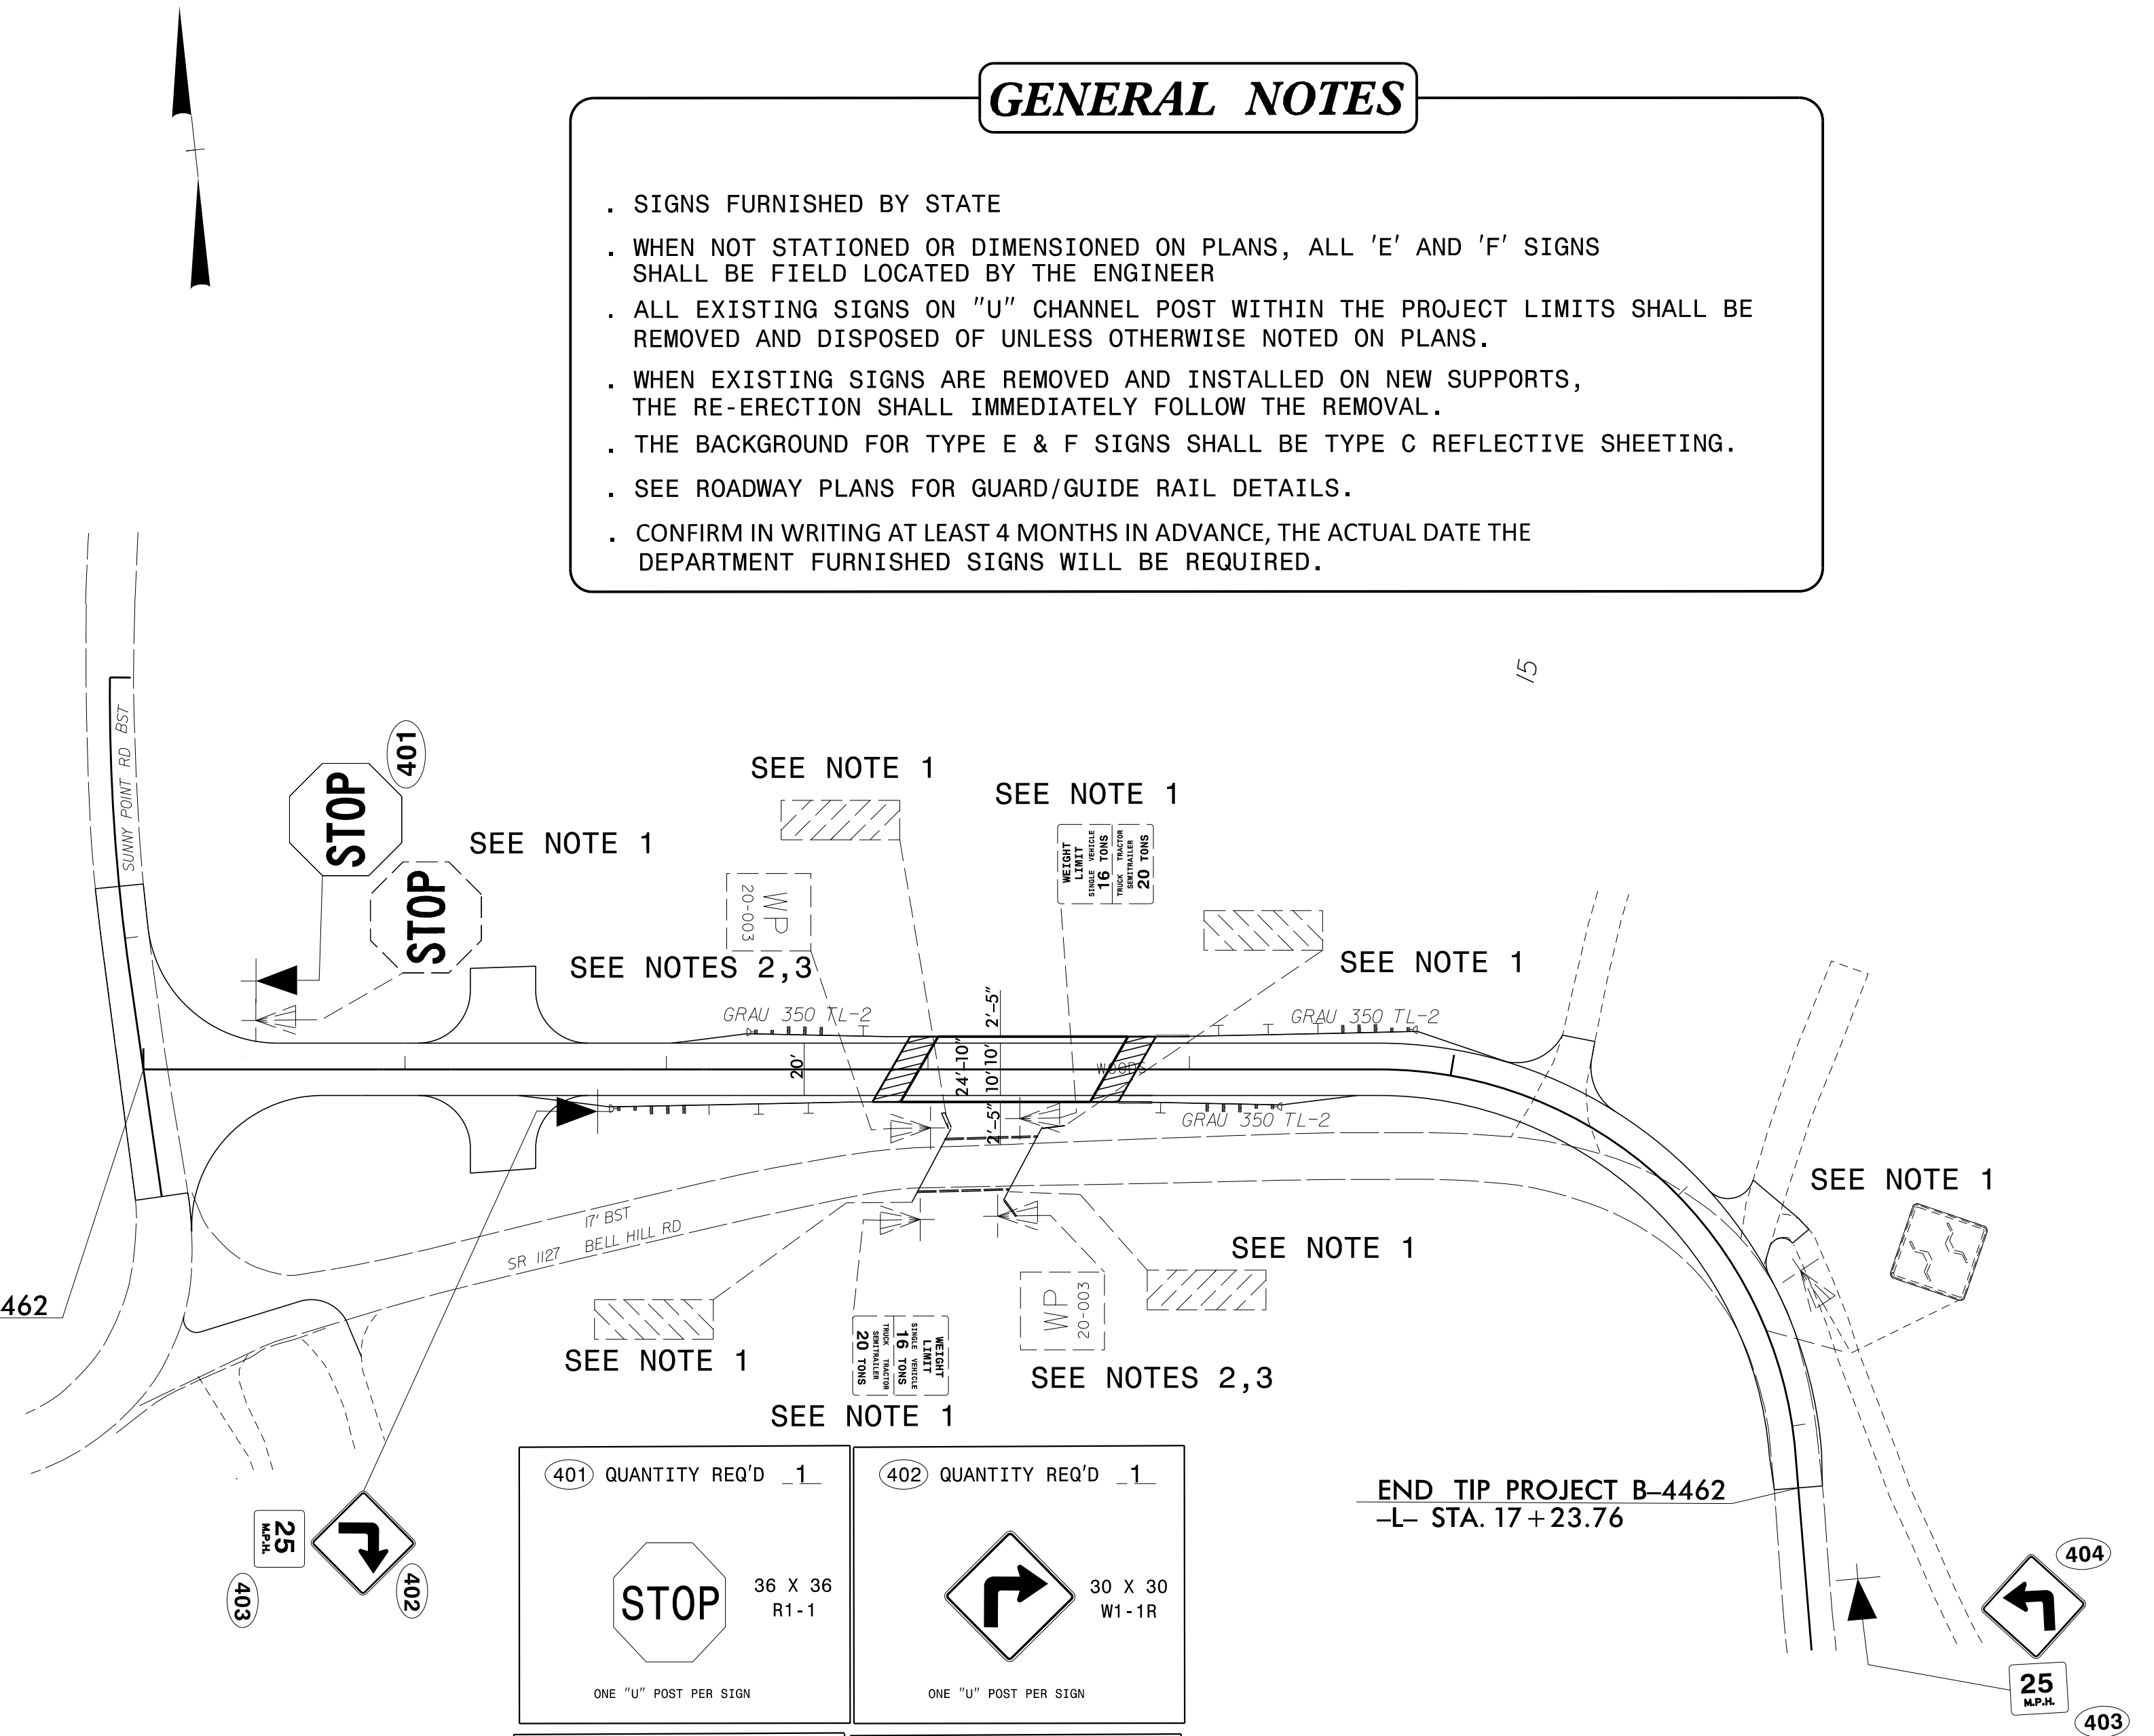
- 904.10 ORIENTATION OF GROUND MOUNTED SIGNS
- 904.50 MOUNTING OF TYPE 'D', 'E' AND 'F' SIGNS ON 'U' CHANNEL POSTS



PROJECT NOTES



- DISPOSAL OF SIGN SYSTEM, U-CHANNEL
- RELOCATE, SIGN TYPE E
- DISPOSAL OF SUPPORT, U-CHANNEL

BEGIN TIP PROJECT B-4462  
-L- STA. 10+00.00

END TIP PROJECT B-4462  
-L- STA. 17+23.76



401 QUANTITY REQ'D _1_	402 QUANTITY REQ'D _1_
	
36 X 36 R1-1	30 X 30 W1-1R
ONE "U" POST PER SIGN	ONE "U" POST PER SIGN

403 QUANTITY REQ'D _2_	404 QUANTITY REQ'D _1_
	
18 X 18 W13-1P	30 X 30 W1-1L
MOUNT BELOW SIGN 402, 404 IN 2 INSTALLATIONS	ONE "U" POST PER SIGN

INDEX

SHEET NO.	DESCRIPTION
SIGN-1	TITLE SHEET

PLAN PREPARED BY: N.C.D.O.T. SIGNING AND DELINEATION UNIT

Kelvin Jordan SIGNING & DELINEATION REGIONAL ENGINEER  
J.Navarrete SIGNING & DELINEATION PROJECT DESIGN ENGINEER

