




PROJECT REFERENCE NO.	SHEET NO.
R-5703	PMP-8
APPROVED: 	DocuSigned by: George Karageorge 5307138EF908466
DATE: 9/15/2017	

SEAL



**Michael Baker**  
**INTERNATIONAL**  
8000 Regency Parkway, Suite 600,  
Cary, NC 27518  
Phone: (919) 463-5488  
MBAKERINTL.COM  
PROFESSIONAL CORPORATION  
LICENSE NO. F-1084

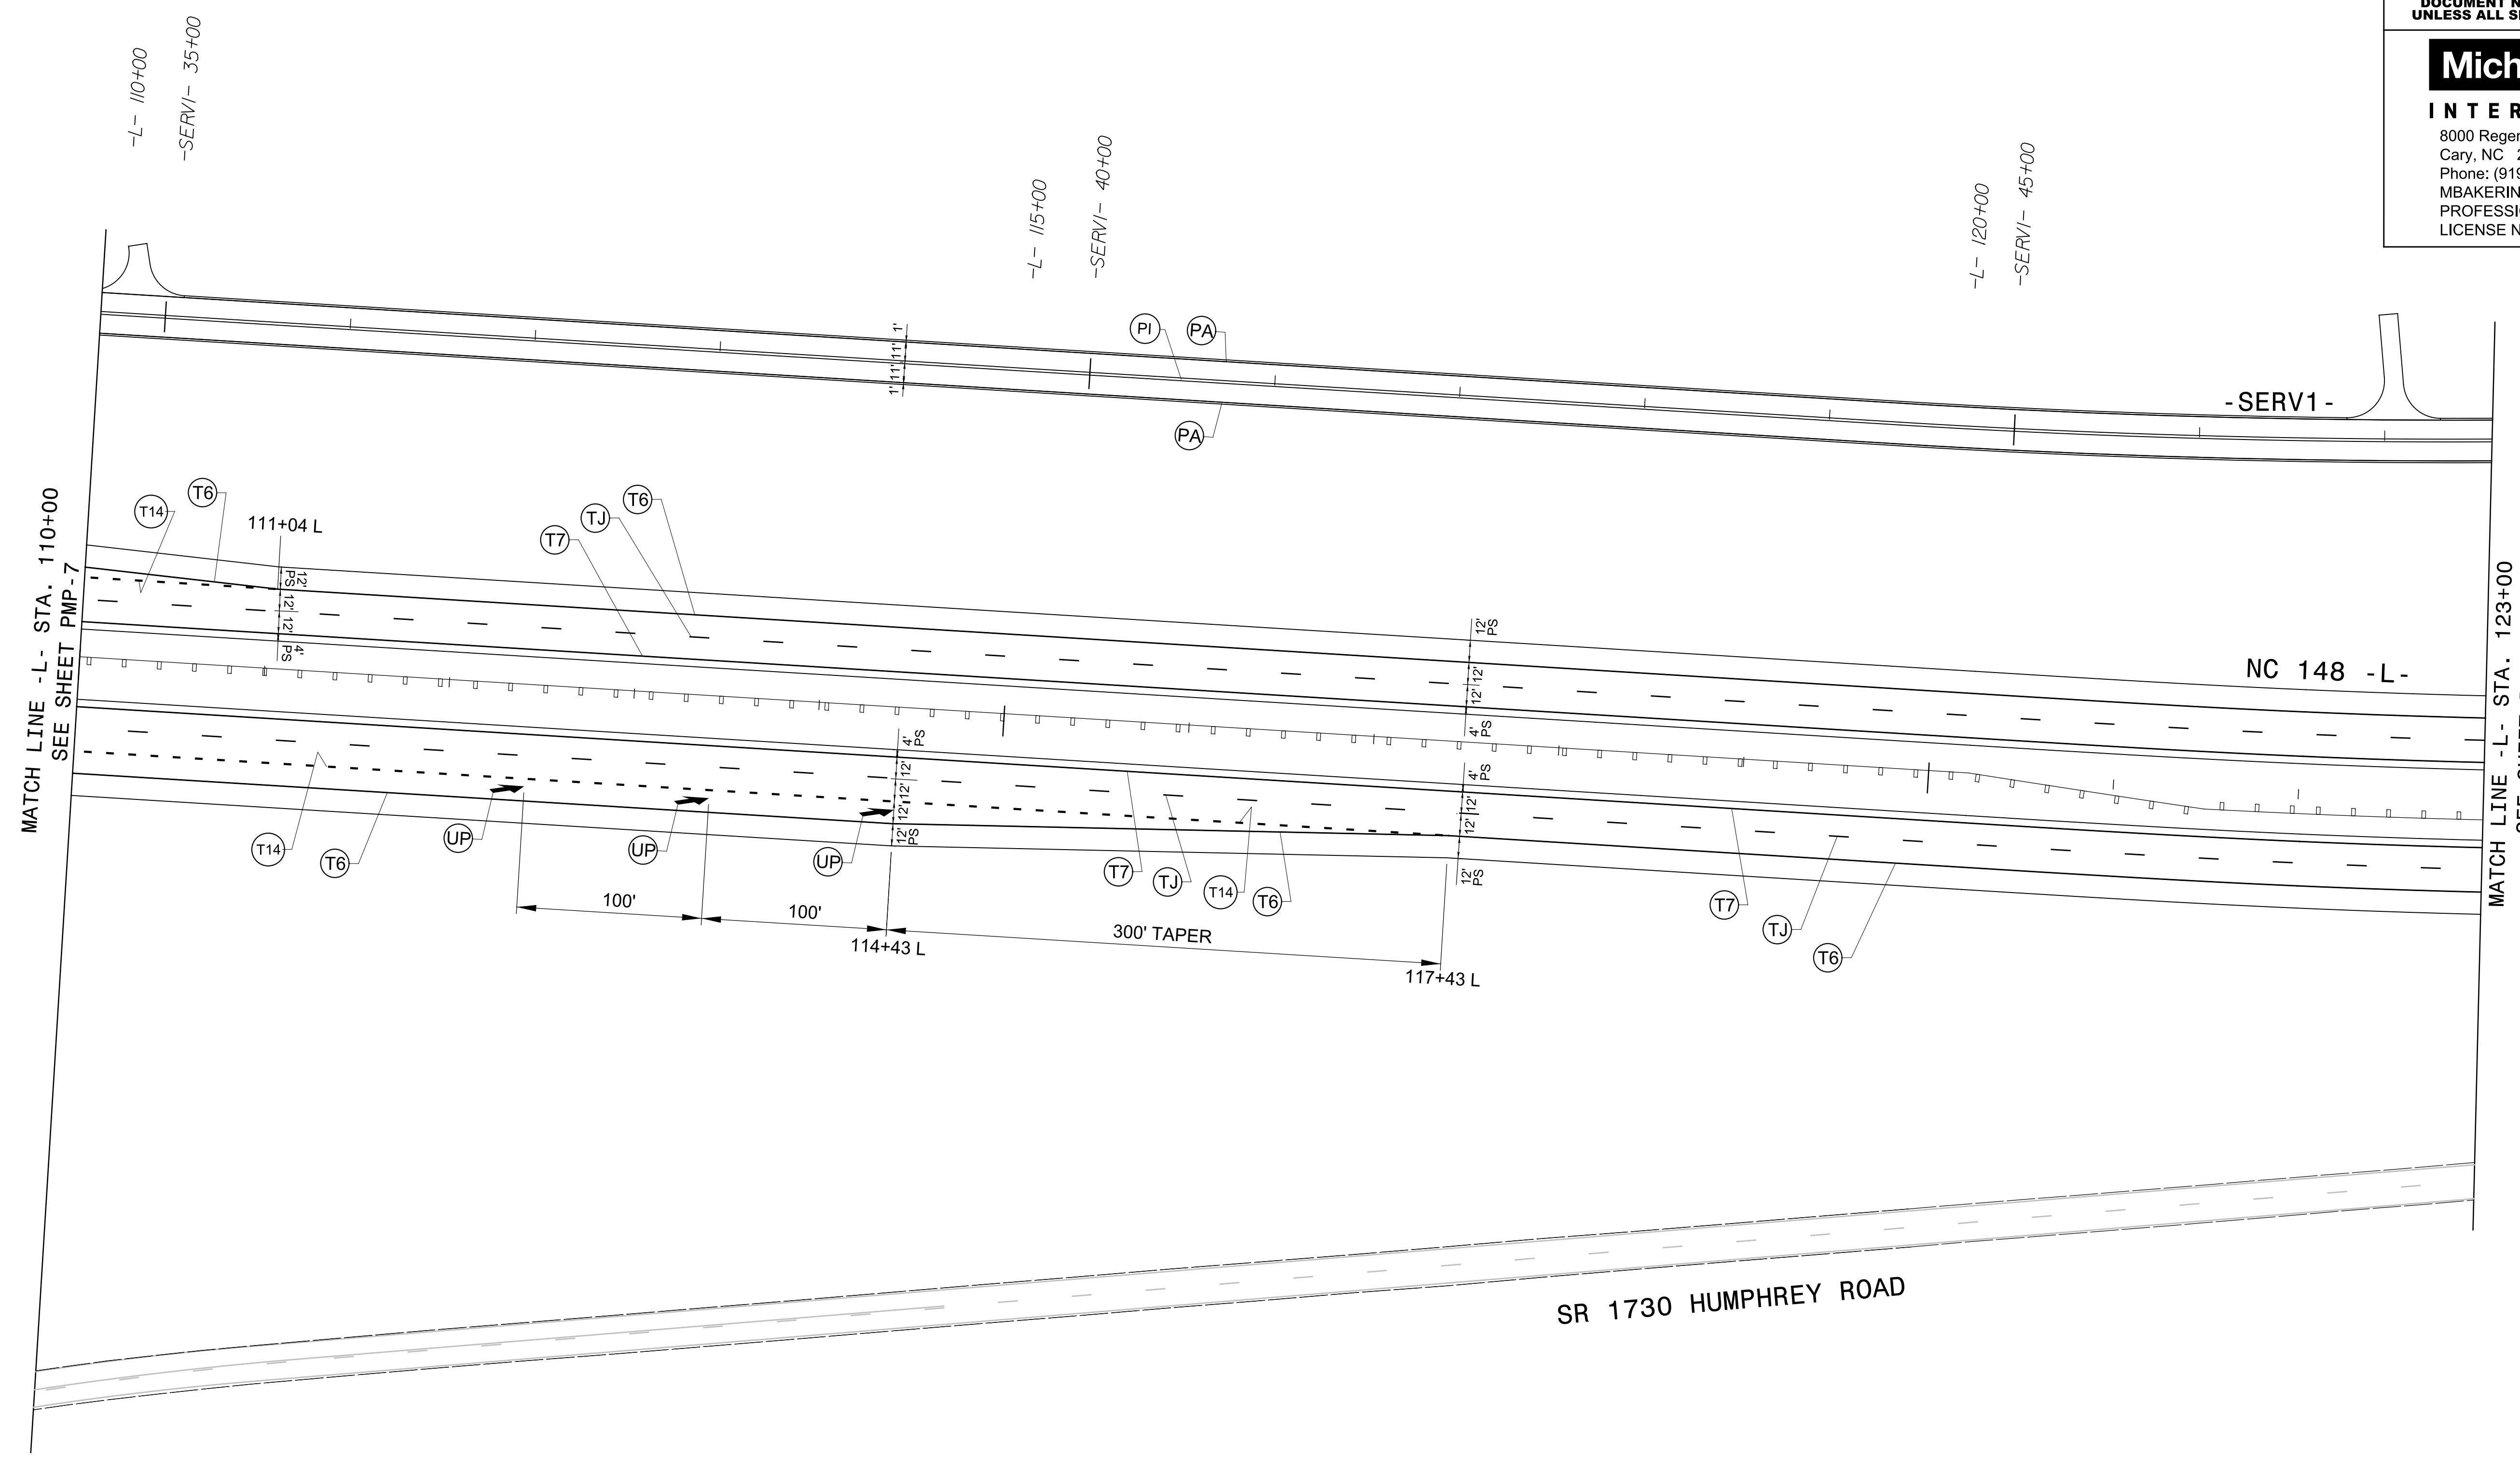

8/31/2017  
R:\Traffic\Pavement Marking Plan\PMP SHEETS\R-5703 PMP 08.dgn  
George.Karageorge