

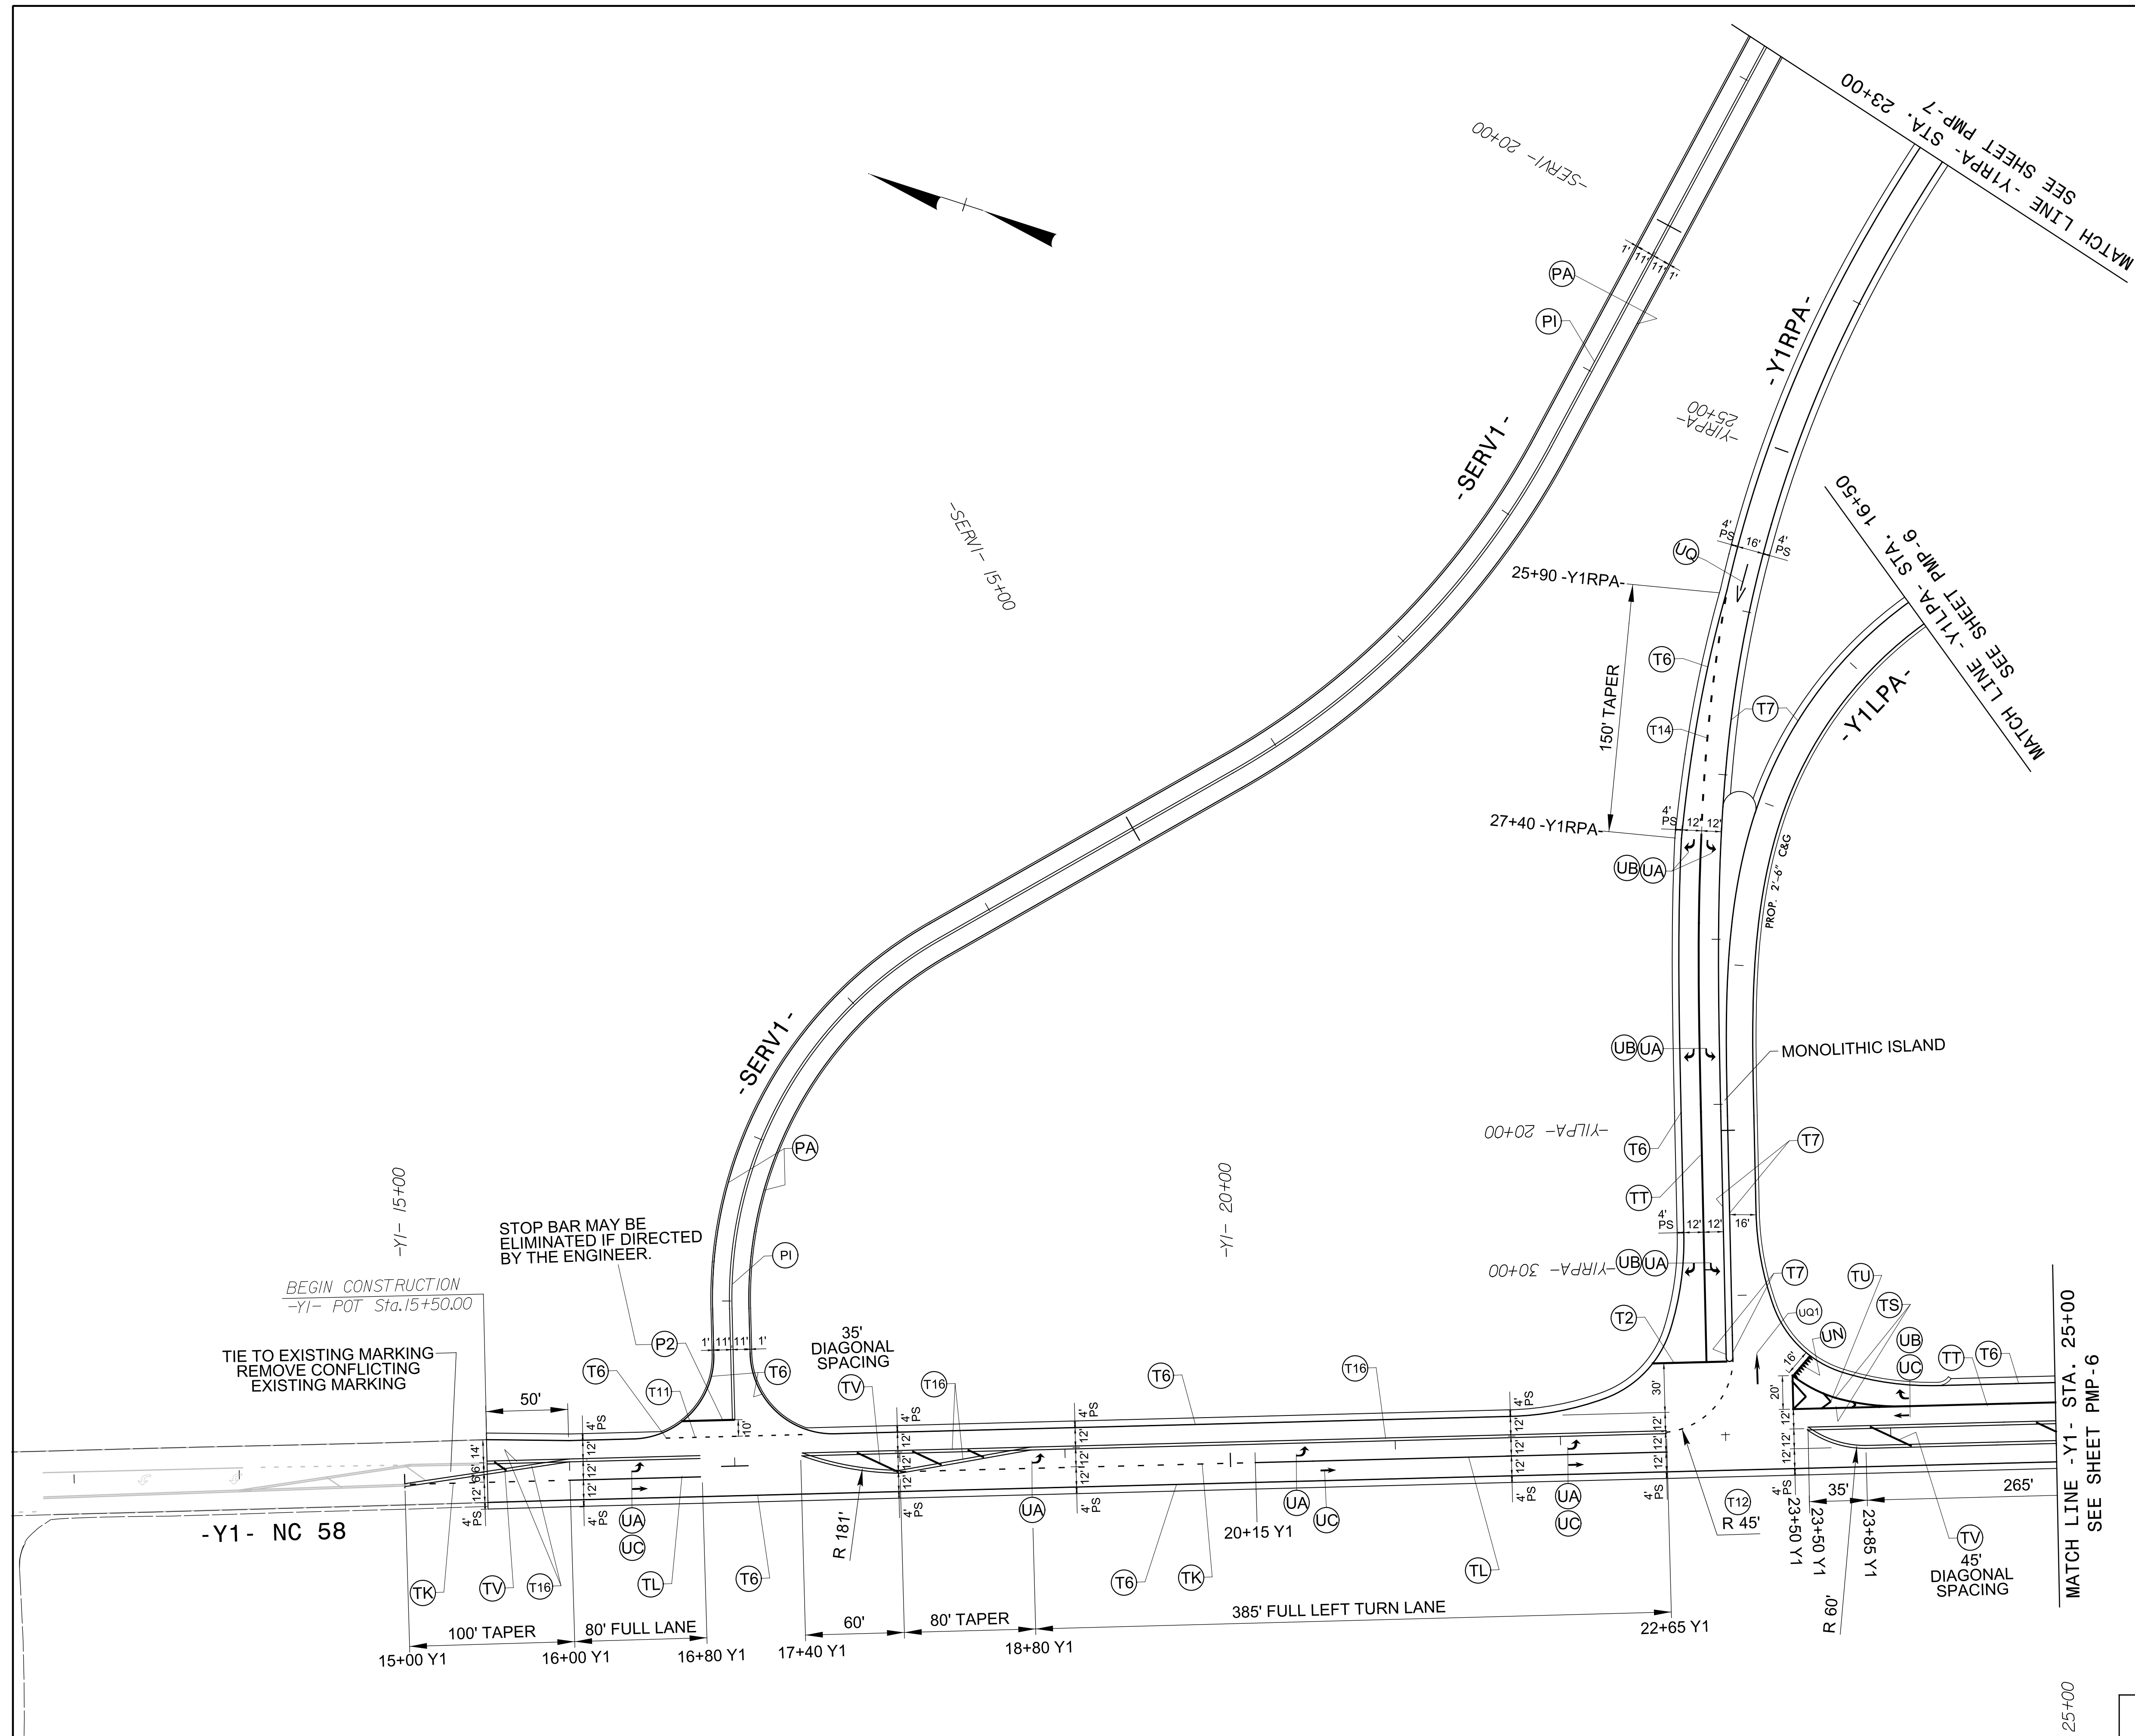


PROJECT REFERENCE NO. R-5703	SHEET NO. PMP-11
APPROVED: <i>George Karageorge</i> 9/15/2017 DATE:	
	
DOCUMENT NOT CONSIDERED FINAL UNLESS ALL SIGNATURES COMPLETED	
 Michael Baker INTERNATIONAL 8000 Regency Parkway, Suite 600, Cary, NC 27518 Phone: (919) 463-5488 MBAKERINTL.COM PROFESSIONAL CORPORATION LICENSE NO. F-1084	



8/31/2017
R:\Traffic\Pavement Marking Plan\PMP SHEETS\R-5703 PMP 11.dgn
George.Karageorge

PAVEMENT MARKING DETAIL