

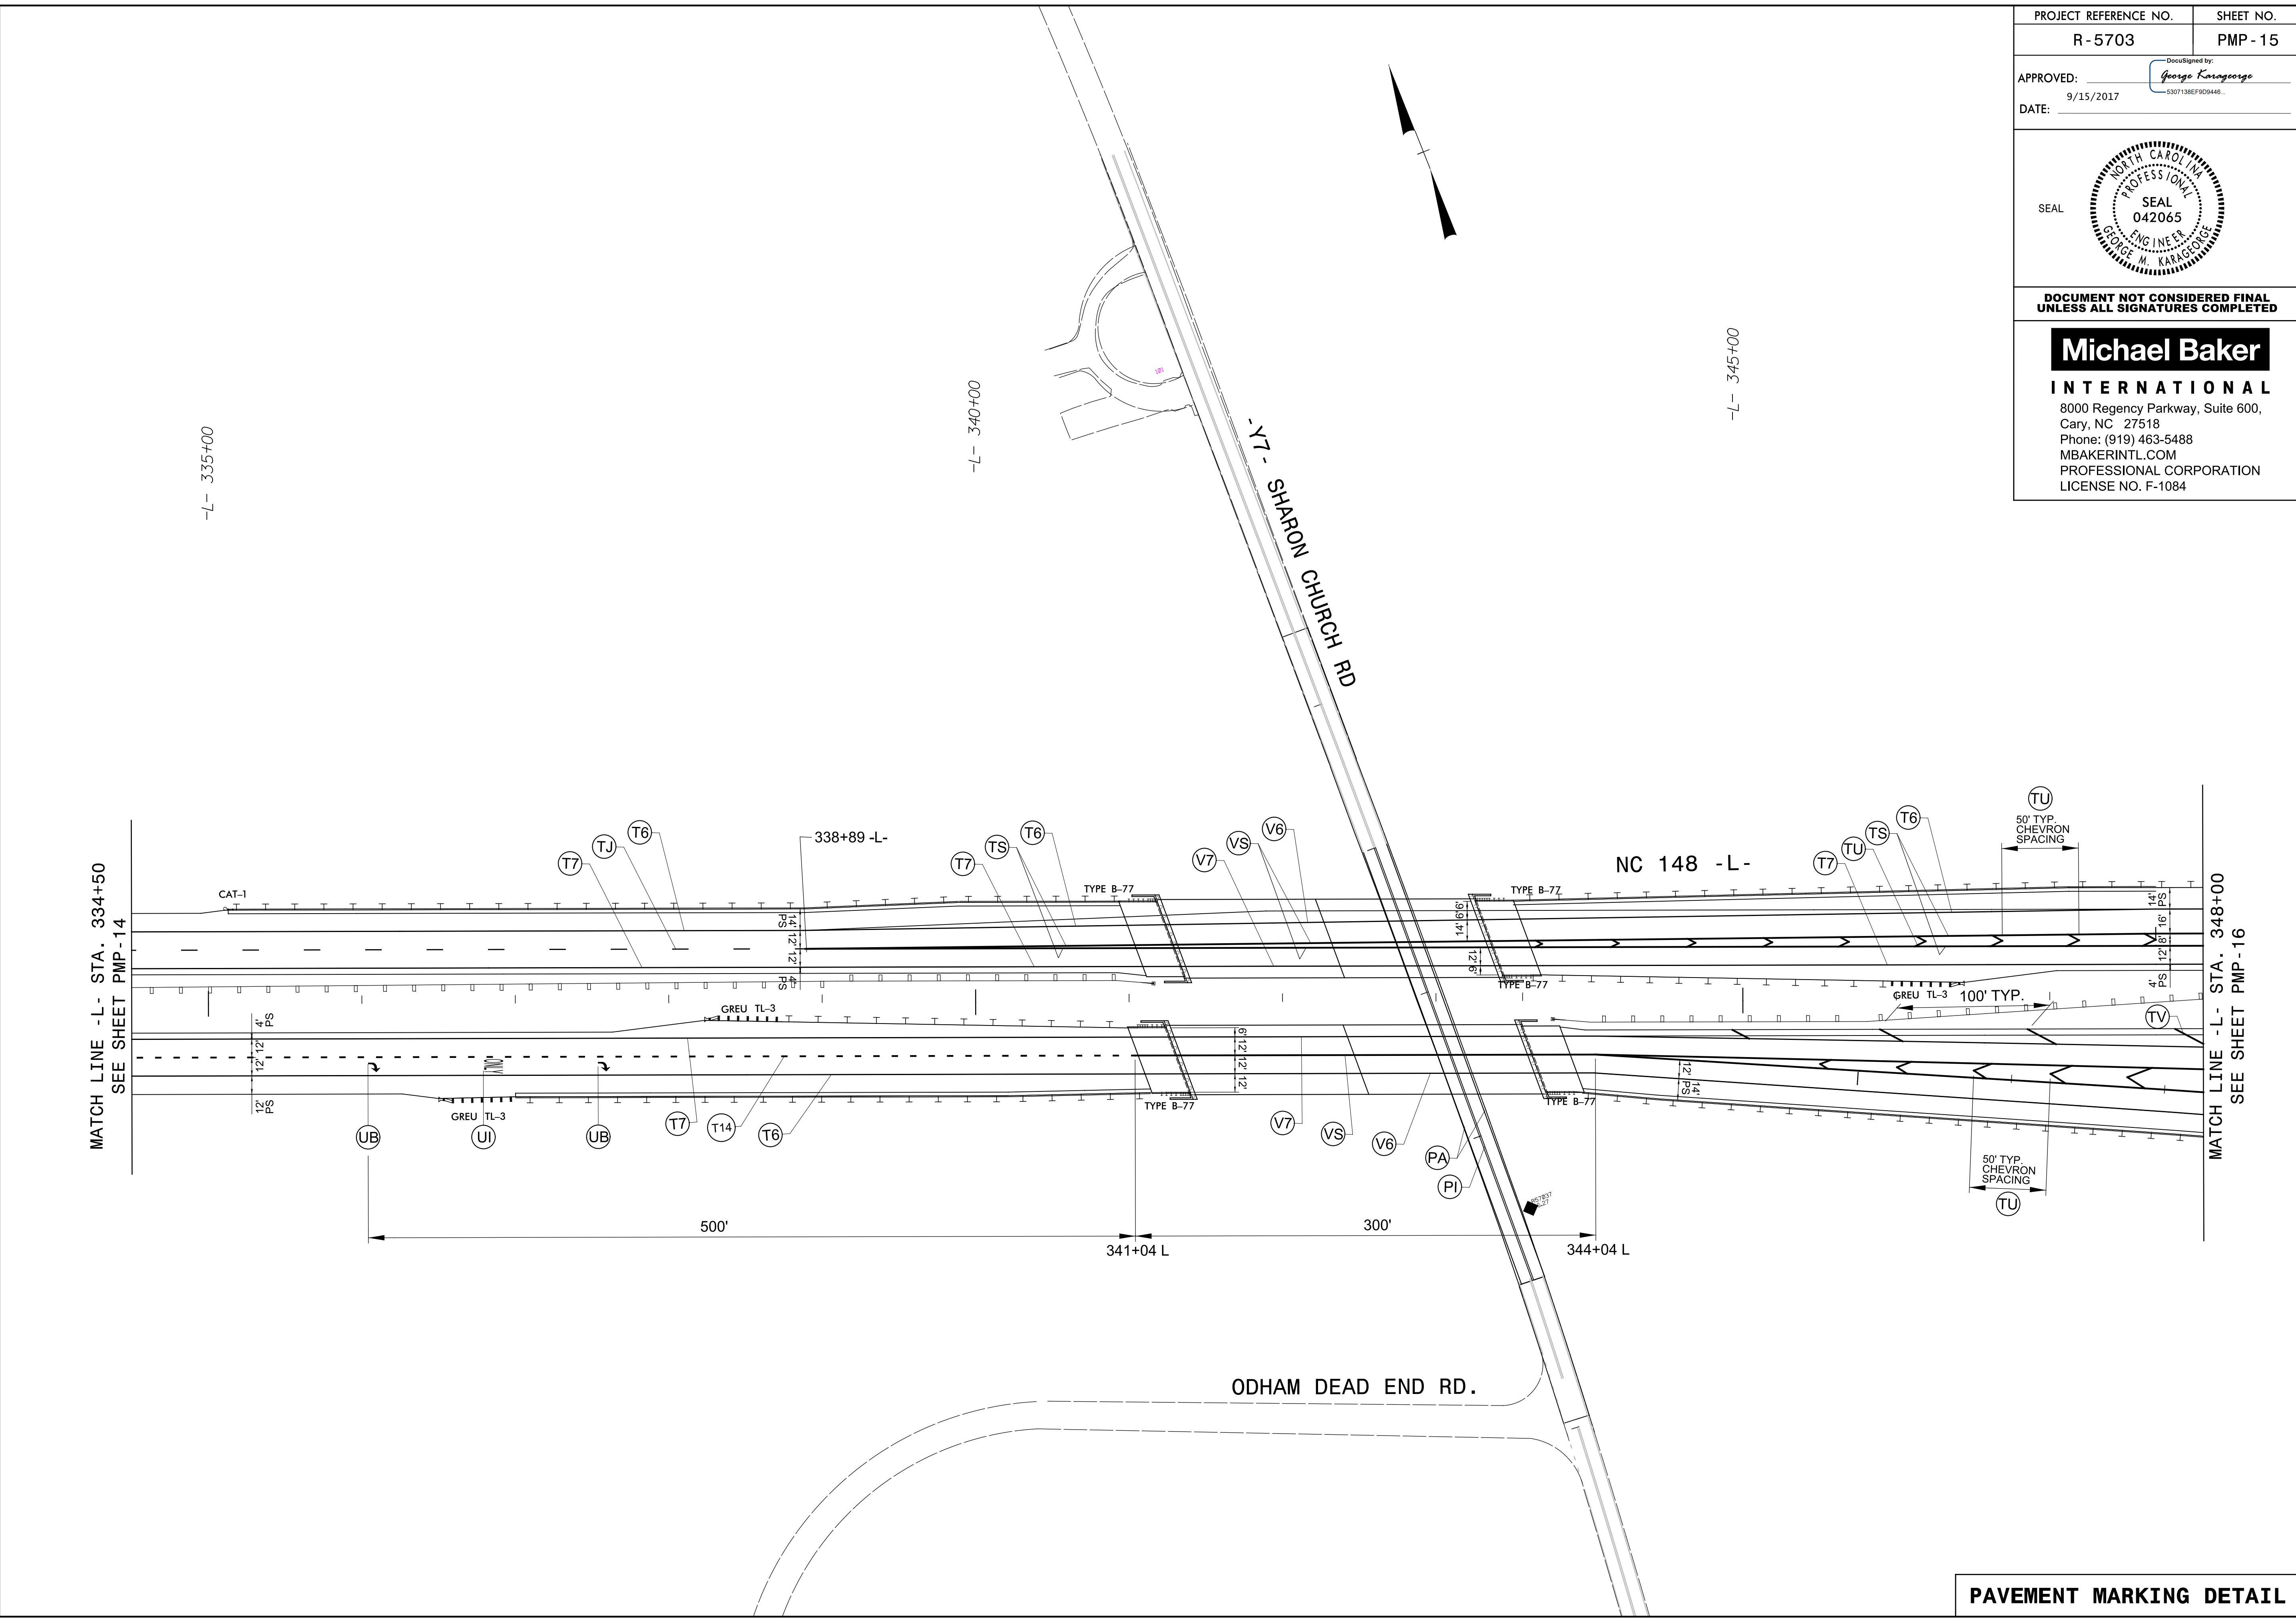


PROJECT REFERENCE NO. R-5703	SHEET NO. PMP-15
APPROVED: <i>George Karageorge</i> 9/15/2017 DATE: _____	
	
<b>DOCUMENT NOT CONSIDERED FINAL UNLESS ALL SIGNATURES COMPLETED</b>	
 <b>Michael Baker</b> <b>INTERNATIONAL</b> 8000 Regency Parkway, Suite 600, Cary, NC 27518 Phone: (919) 463-5488 MBAKERINTL.COM PROFESSIONAL CORPORATION LICENSE NO. F-1084	



8/31/2017  
R:\Traffic\Pavement Marking Plan\PMP SHEETS\R-5703 PMP 15.dgn  
George.Karageorge

PAVEMENT MARKING DETAIL