
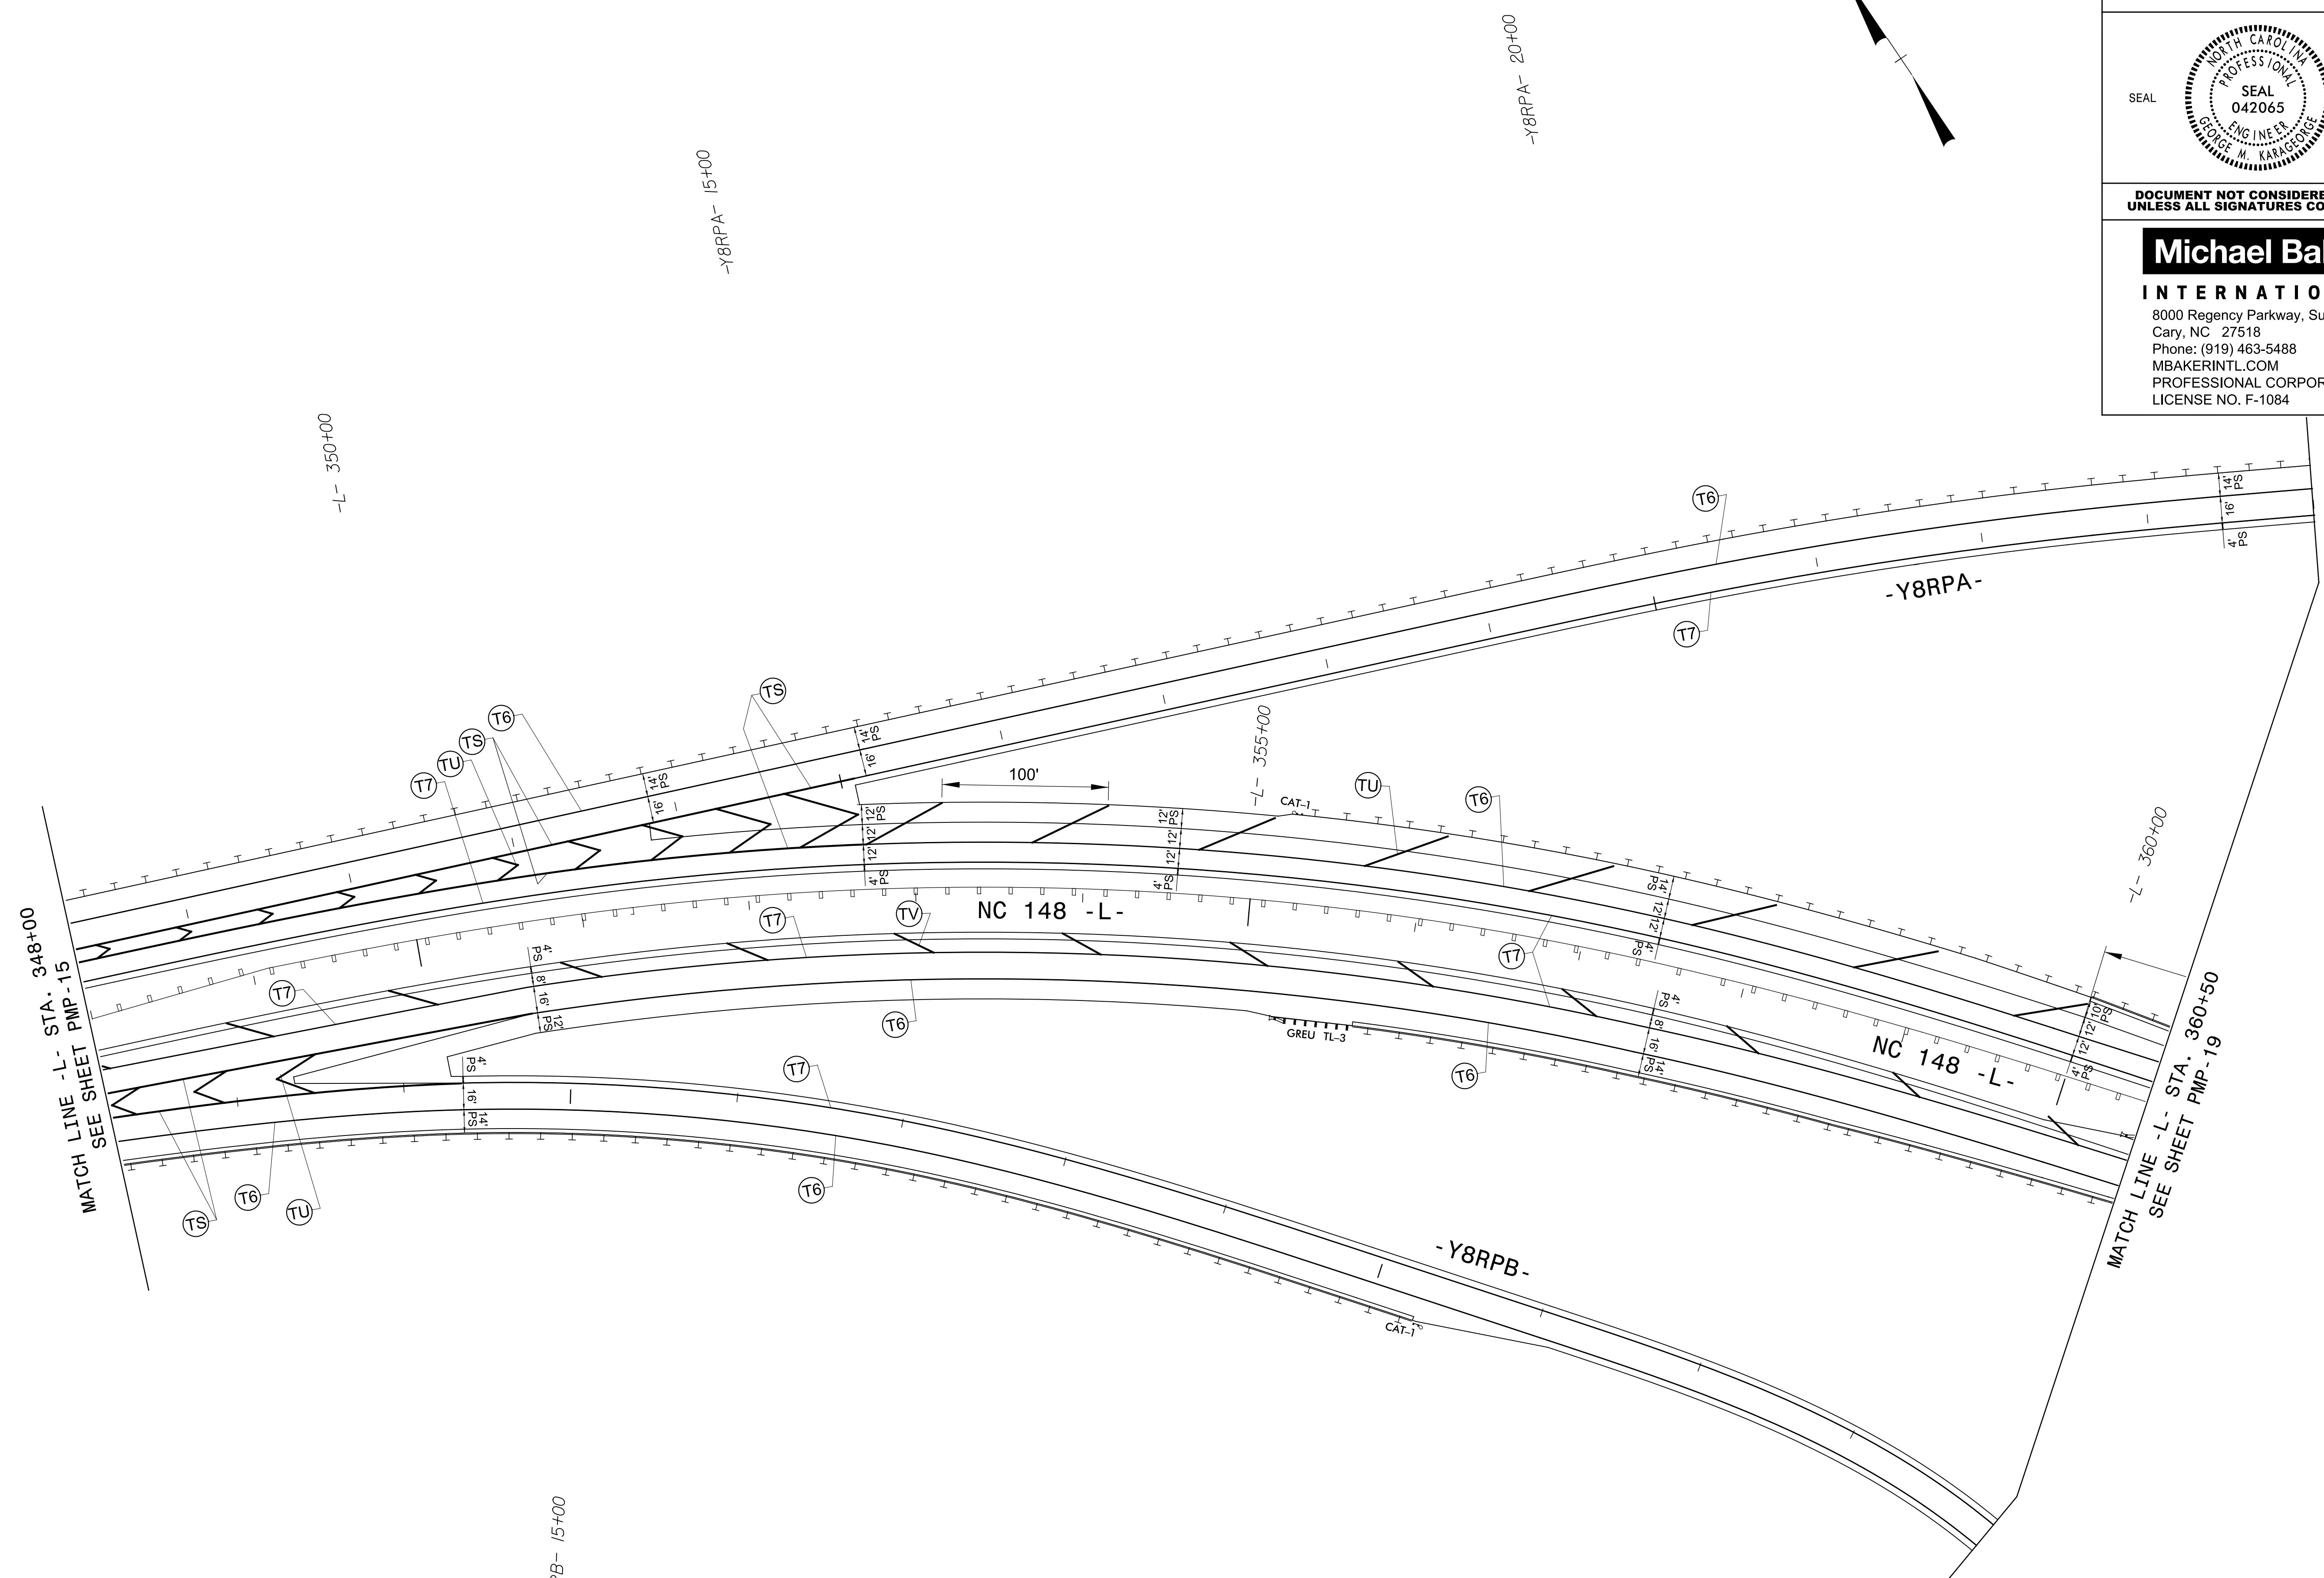


PROJECT REFERENCE NO.	SHEET NO.
R-5703	PMP-16
APPROVED: <i>George Karageorge</i>	DocuSigned by: <i>George Karageorge</i>
DATE: 9/15/2017	5307138E9F09446...

SEAL

**DOCUMENT NOT CONSIDERED FINAL
UNLESS ALL SIGNATURES COMPLETED**

Michael Baker
INTERNATIONAL
8000 Regency Parkway, Suite 600,
Cary, NC 27518
Phone: (919) 463-5488
MBAKERINTL.COM
PROFESSIONAL CORPORATION
LICENSE NO. F-1084

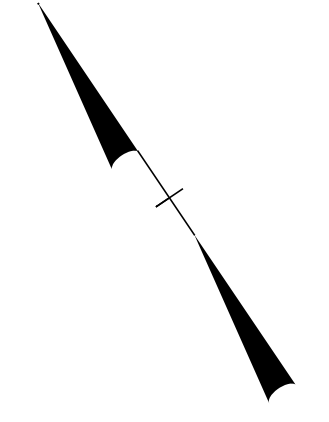

8/31/2017
R:\Traffic\Pavement Marking Plan\PMP SHEETS\R-5703 PMP 16.dgn
George.Karageorge

PAVEMENT MARKING DETAIL