
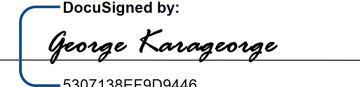
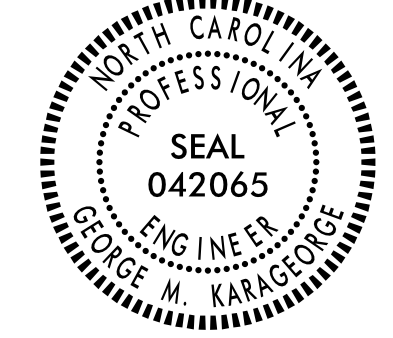
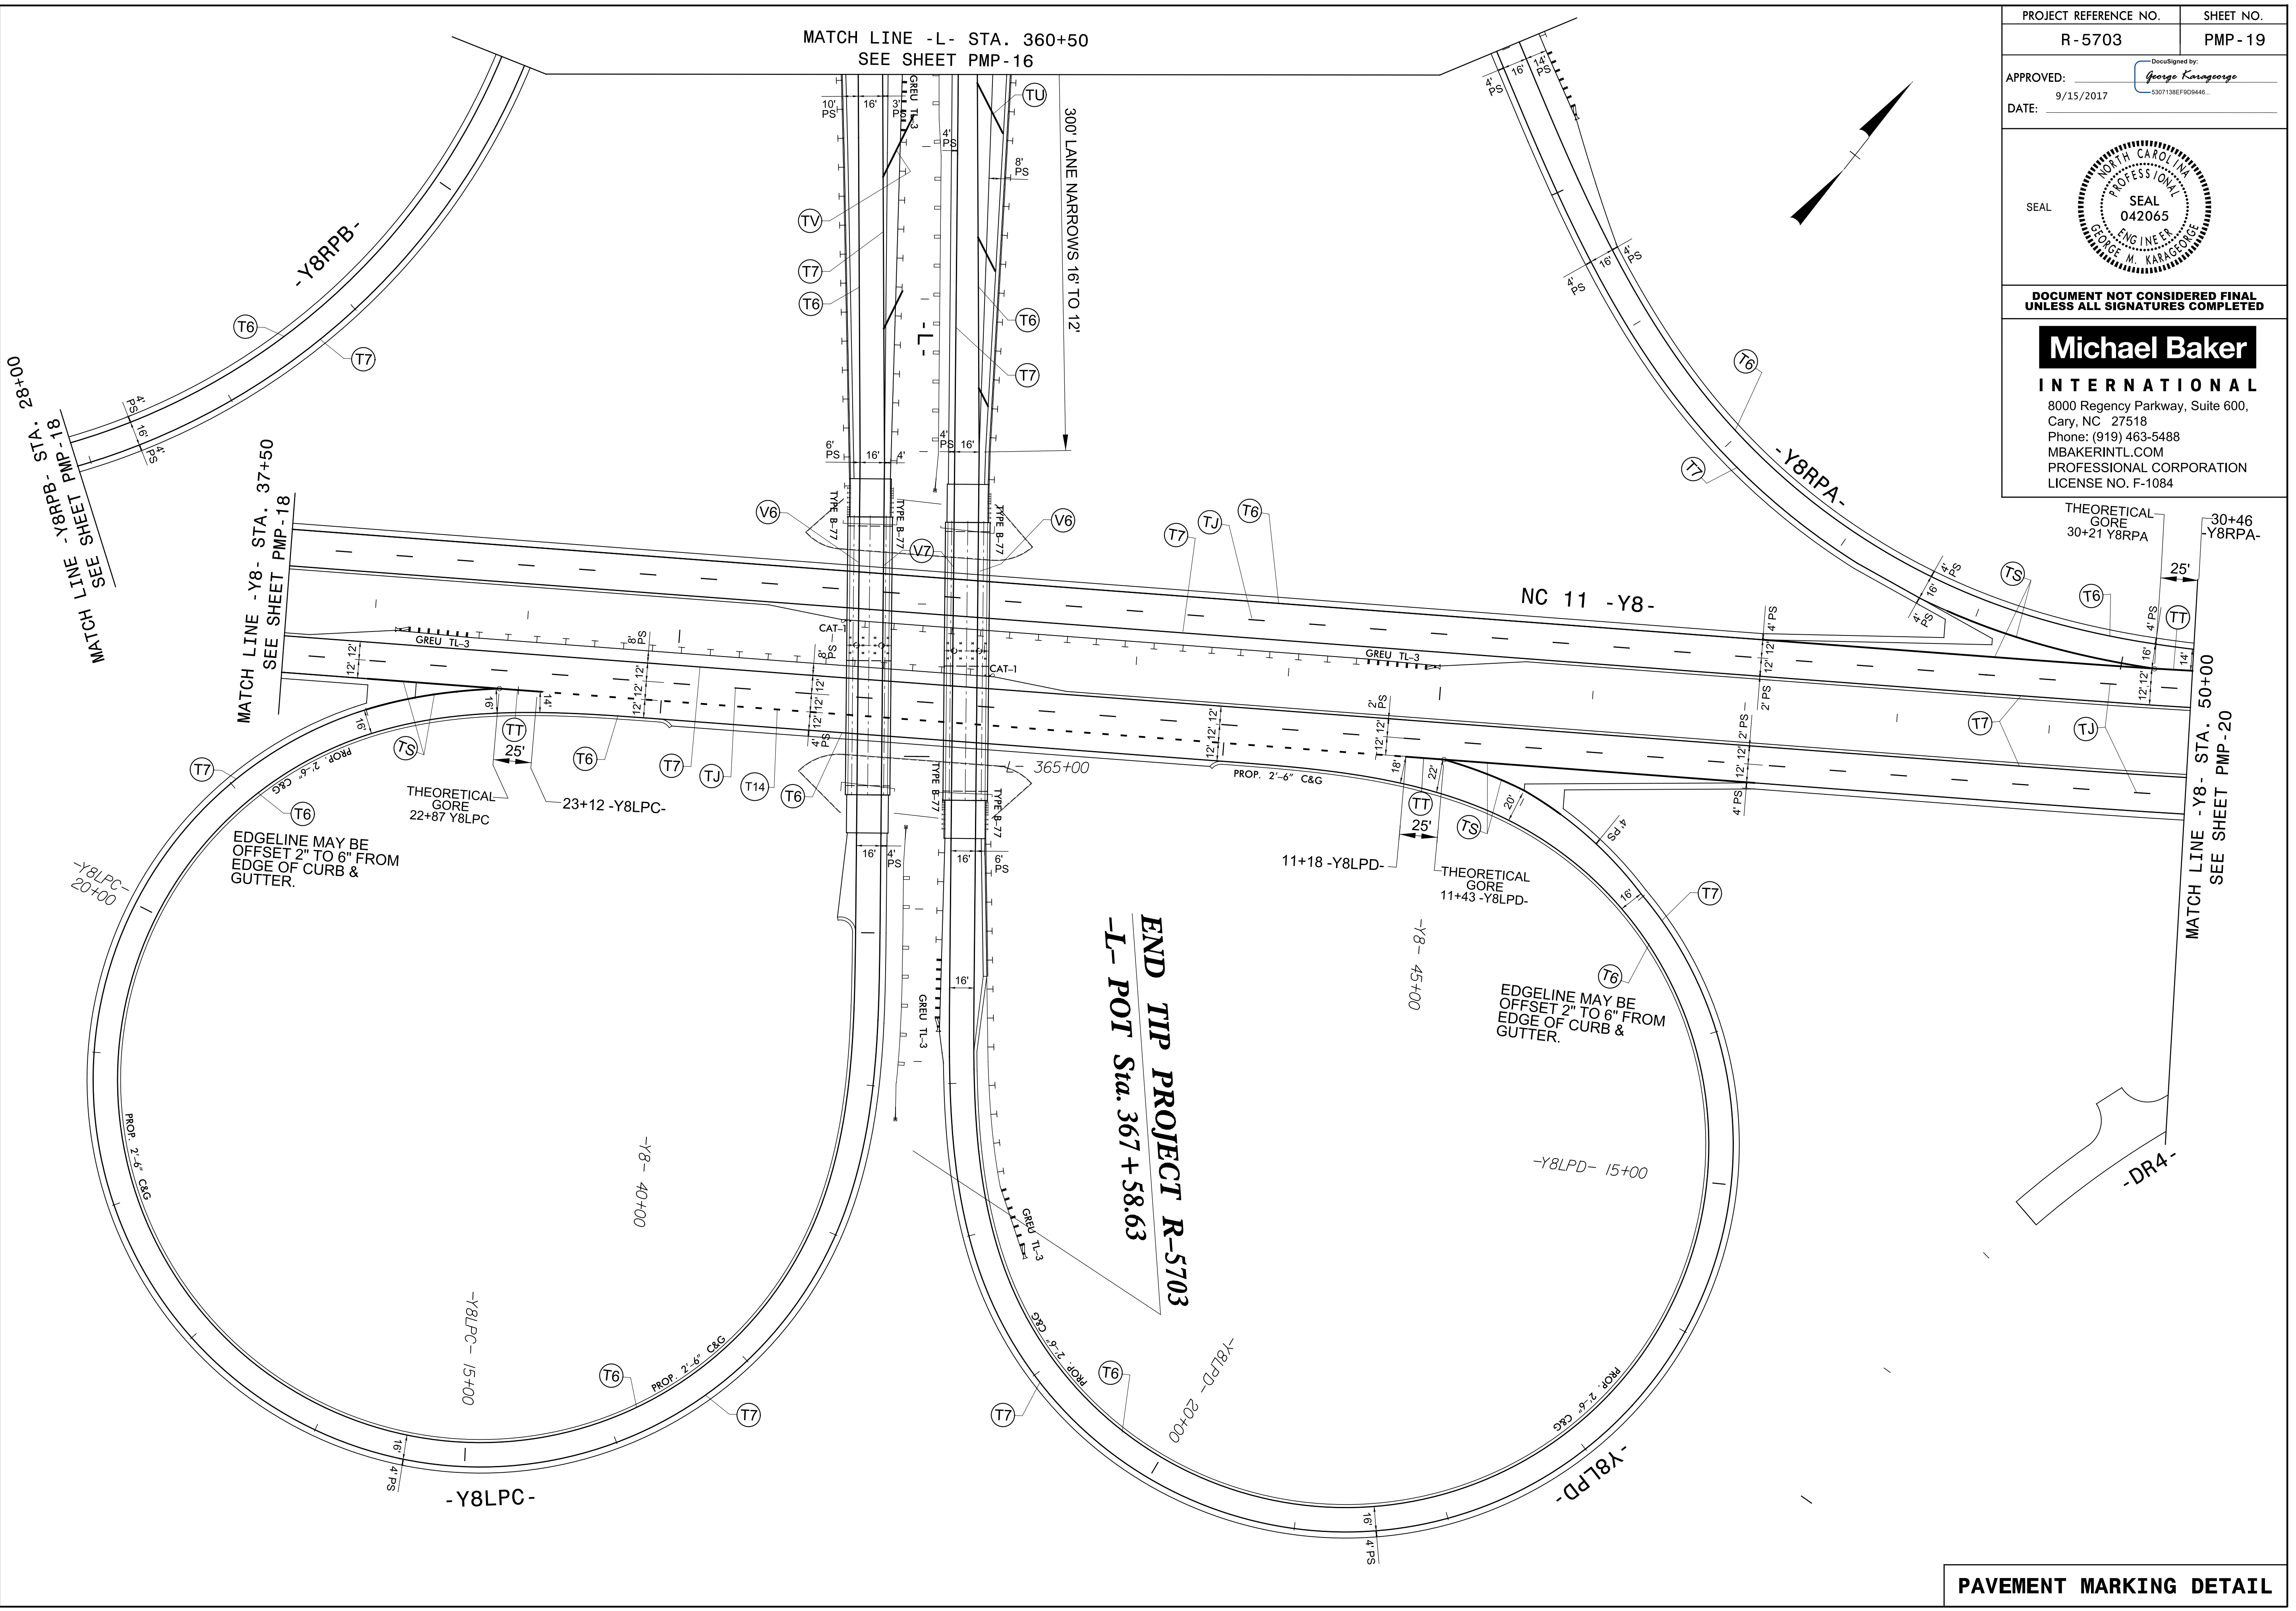


PROJECT REFERENCE NO. R-5703	SHEET NO. PMP-19
APPROVED:  9/15/2017	
DATE: 9/15/2017	
	
Michael Baker INTERNATIONAL 8000 Regency Parkway, Suite 600, Cary, NC 27518 Phone: (919) 463-5488 MBAKERINTL.COM PROFESSIONAL CORPORATION LICENSE NO. F-1084	

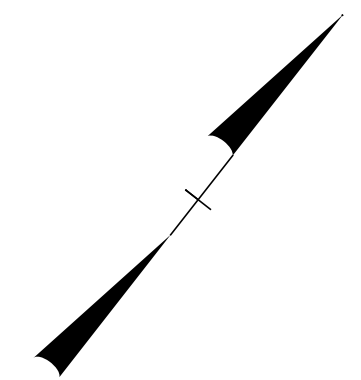

8/31/2017
R:\Traffic\Pavement Marking Plan\PMP SHEETS\R-5703 PMP 19.dgn
George Karagozge