


NOTE:

NOTIFY JIM EVANS OF NCDOT DIVISION 2 AT (252) 439-2800 FIVE (5) DAYS PRIOR TO BEGINNING WORK ON SIGNAL SYSTEM COMMUNICATIONS CABLE. NOTIFY JIM EVANS AFTER ALL WORK IS PERFORMED TO ENSURE THAT ALL FIBER CIRCUITS ARE FUNCTIONING PROPERLY. ALL WORK IS NOT COMPLETE UNTIL THE SIGNAL SYSTEM IS UP AND OPERATIONAL.

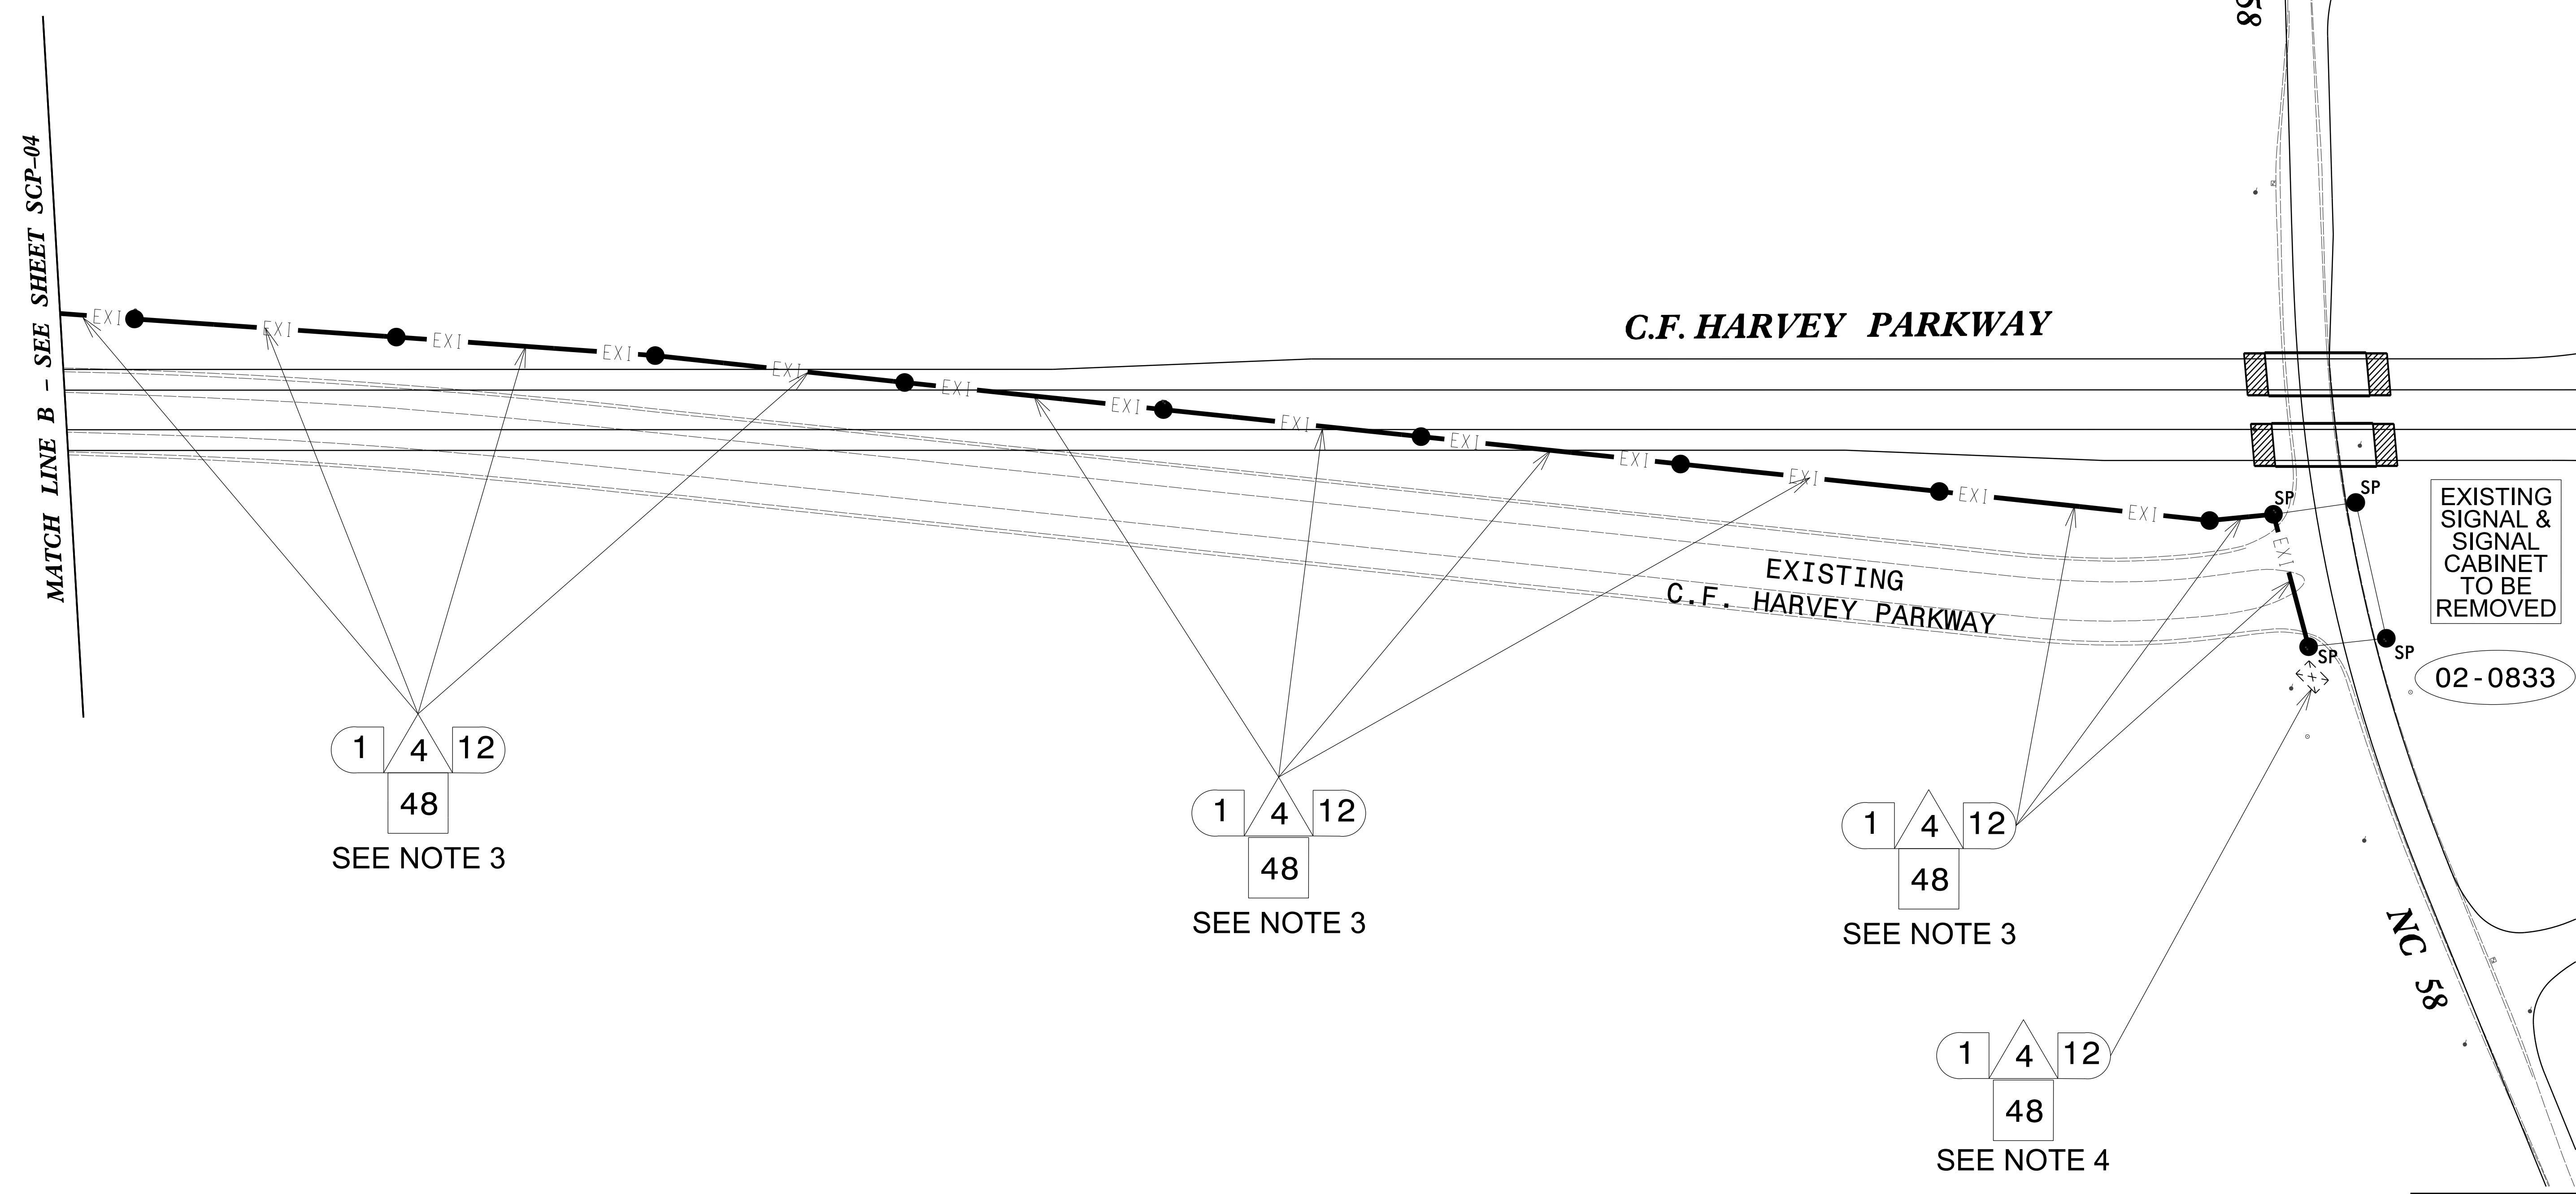

1 4 12
48
SEE NOTE 3

1 4 12
48
SEE NOTE 3

1 4 12
48
SEE NOTE 3

1 4 12
48
SEE NOTE 4

NOTE 3: BACKPULL EXISTING FIBER OPTIC CABLE TO POLE A. (SEE SCP-04)

NOTE 4: DISCONNECT FIBER OPTIC CABLE FROM SIGNAL CABINET AND BACKPULL TO POLE A. (SEE SCP-04)

Michael Baker INTERNATIONAL
8000 Regency Parkway, Suite 600
Cary, North Carolina 27518
Phone: 919-463-5488
NC License No.: F-1084
MBAKERINTL.COM

Prepared in the Offices of:

750 N. Greenfield Pkwy., Garner, NC 27529
SCALE 0 100
1"=100'

COMMUNICATIONS CABLE ROUTING PLANS	
Division 2	Lenoir County
PLAN DATE: August 2017	REVIEWED BY: W M Ruhsam
PREPARED BY: K M Cory	REVIEWED BY:
REVISIONS	INIT. DATE

DOCUMENT NOT CONSIDERED FINAL UNLESS ALL SIGNATURES COMPLETED

SEAL

DocuSigned by:
Kelly M Cory 8/17/2017
DATE
CADD Filename: