

**This electronic collection of documents is provided
for the convenience of the user
and is Not a Certified Document –**

**The documents contained herein were originally issued
and sealed by the individuals whose names and license
numbers appear on each page, on the dates appearing
with their signature on that page.**

**This file or an individual page
shall not be considered a certified document.**

| | |
|------------|-----------|
| T.I.P. NO. | SHEET NO. |
| R-5703 | UO-1 |



NOTE:
 ALL UTILITY WORK SHOWN ON THIS SHEET IS DONE BY OTHERS.
 NO PAYMENT WILL BE MADE TO THE CONTRACTOR FOR UTILITY WORK SHOWN ON THIS SHEET.

STATE OF NORTH CAROLINA
 DIVISION OF HIGHWAYS


**UTILITIES BY OTHERS PLANS
 LENOIR COUNTY**

LOCATION: NC 148 (HARVEY PARKWAY) FROM NC 58 TO NC 11
 TYPE OF WORK: UTILITY RELOCATION

TIP PROJECT: R-5703

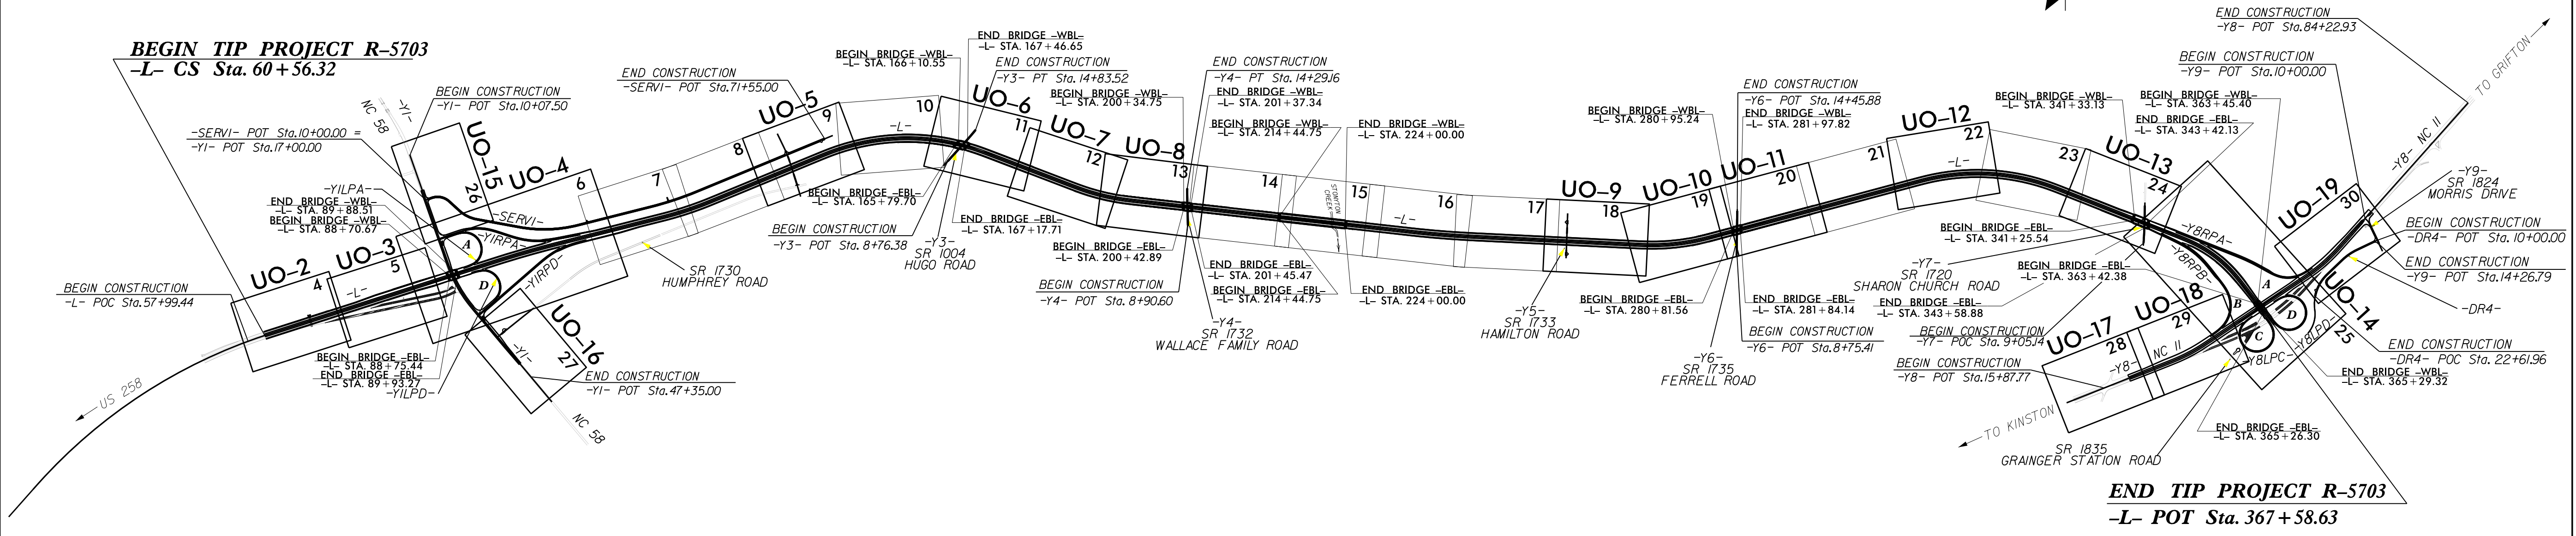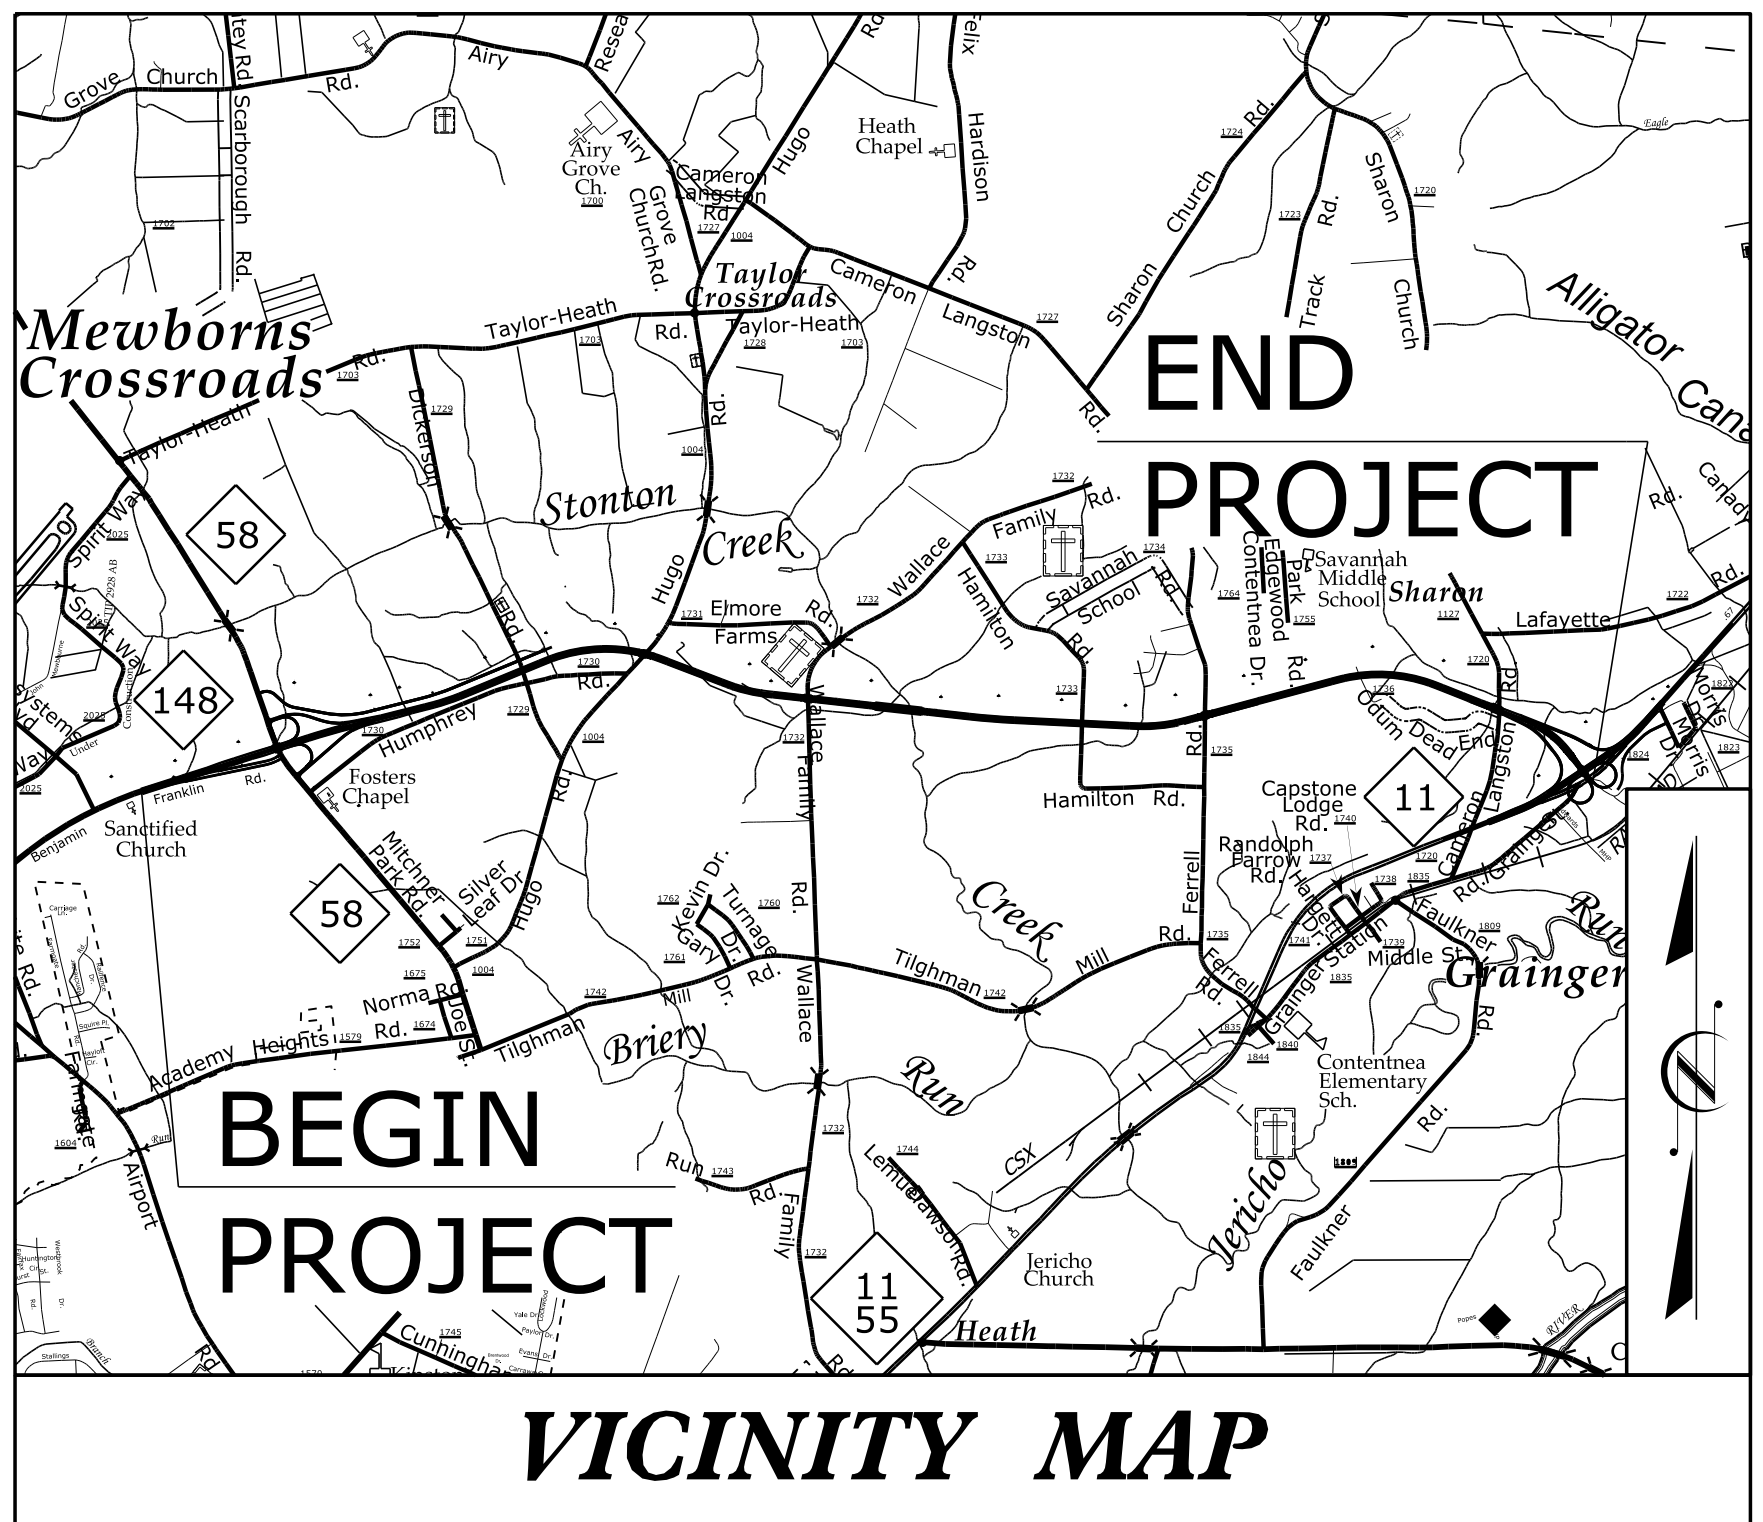

CONTRACT:

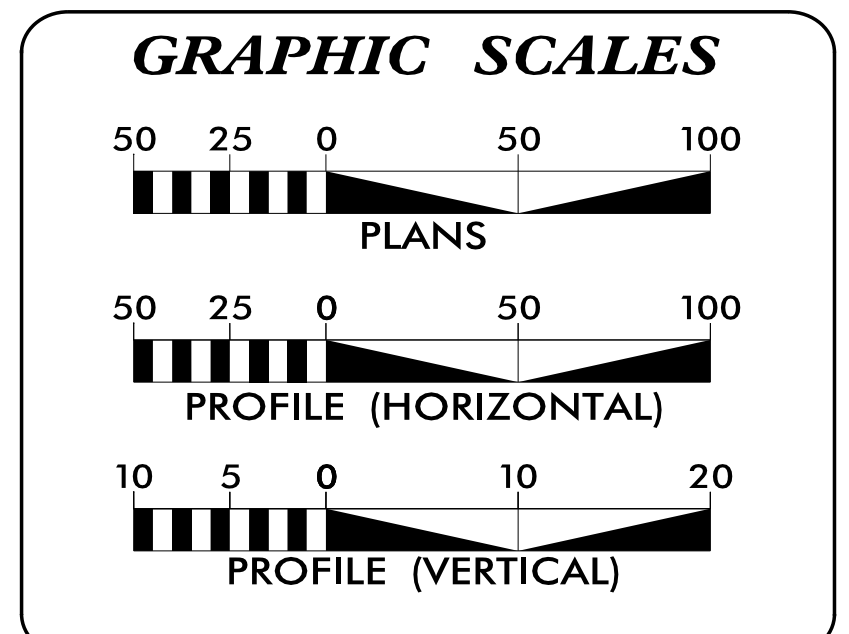

INDEX OF SHEETS

| SHEET NO.: | DESCRIPTION: |
|-----------------|-----------------|
| UO-1 | TITLE SHEET |
| UO-2 THRU UO-19 | UBO PLAN SHEETS |

- UTILITY OWNERS WITH CONFLICTS**
- (A) POWER (DISTRIBUTION) - DUKE ENERGY
 - (B) POWER (DISTRIBUTION) - CITY OF KINSTON
 - (C) COMMUNICATIONS - CENTURYLINK
 - (D) COMMUNICATIONS - SUDDENLINK
 - (E) GAS (TRANSMISSION)- PIEDMONT NATURAL GAS
 - (F) GAS (DISTRIBUTION)- PIEDMONT NATURAL GAS
 - (G) WATER - NEUSE REGIONAL WATER AND SEWER AUTHORITY
 - (H) WATER - NORTH LENOIR WATER CORPORATION
 - (I) SEWER - GREENE COUNTY
 - (J) SEWER - HUGO AUTO SALES

PREPARED IN THE OFFICE OF:
Michael Baker INTERNATIONAL
 Michael Baker Engineering, Inc.
 8000 Regency Parkway, Suite 600
 Cary, NC 27518
 919-463-5488


Brandy Creech UTILITY PROJECT MANAGER
 Daniel Oliver PROJECT UTILITY COORDINATOR
 Christina Newsome PROJECT UTILITY TECHNICIAN

DIVISION OF HIGHWAYS
 105 Paoctolus Hwy. (NC 33)
 P.O. Box 1587
 Greenville, NC 27835

Maria Rogerson, P.E. NCDOT PROJECT MANAGER
 Aaron Bullard, P.E. RESIDENT ENGINEER
 Dwayne Smith DIVISION UTILITY COORDINATOR

UTILITIES BY OTHERS

NOTE:
 ALL UTILITY WORK SHOWN ON THIS SHEET WILL BE DONE BY OTHERS. NO PAYMENT WILL BE MADE TO THE CONTRACTOR FOR UTILITY WORK SHOWN ON THIS SHEET.

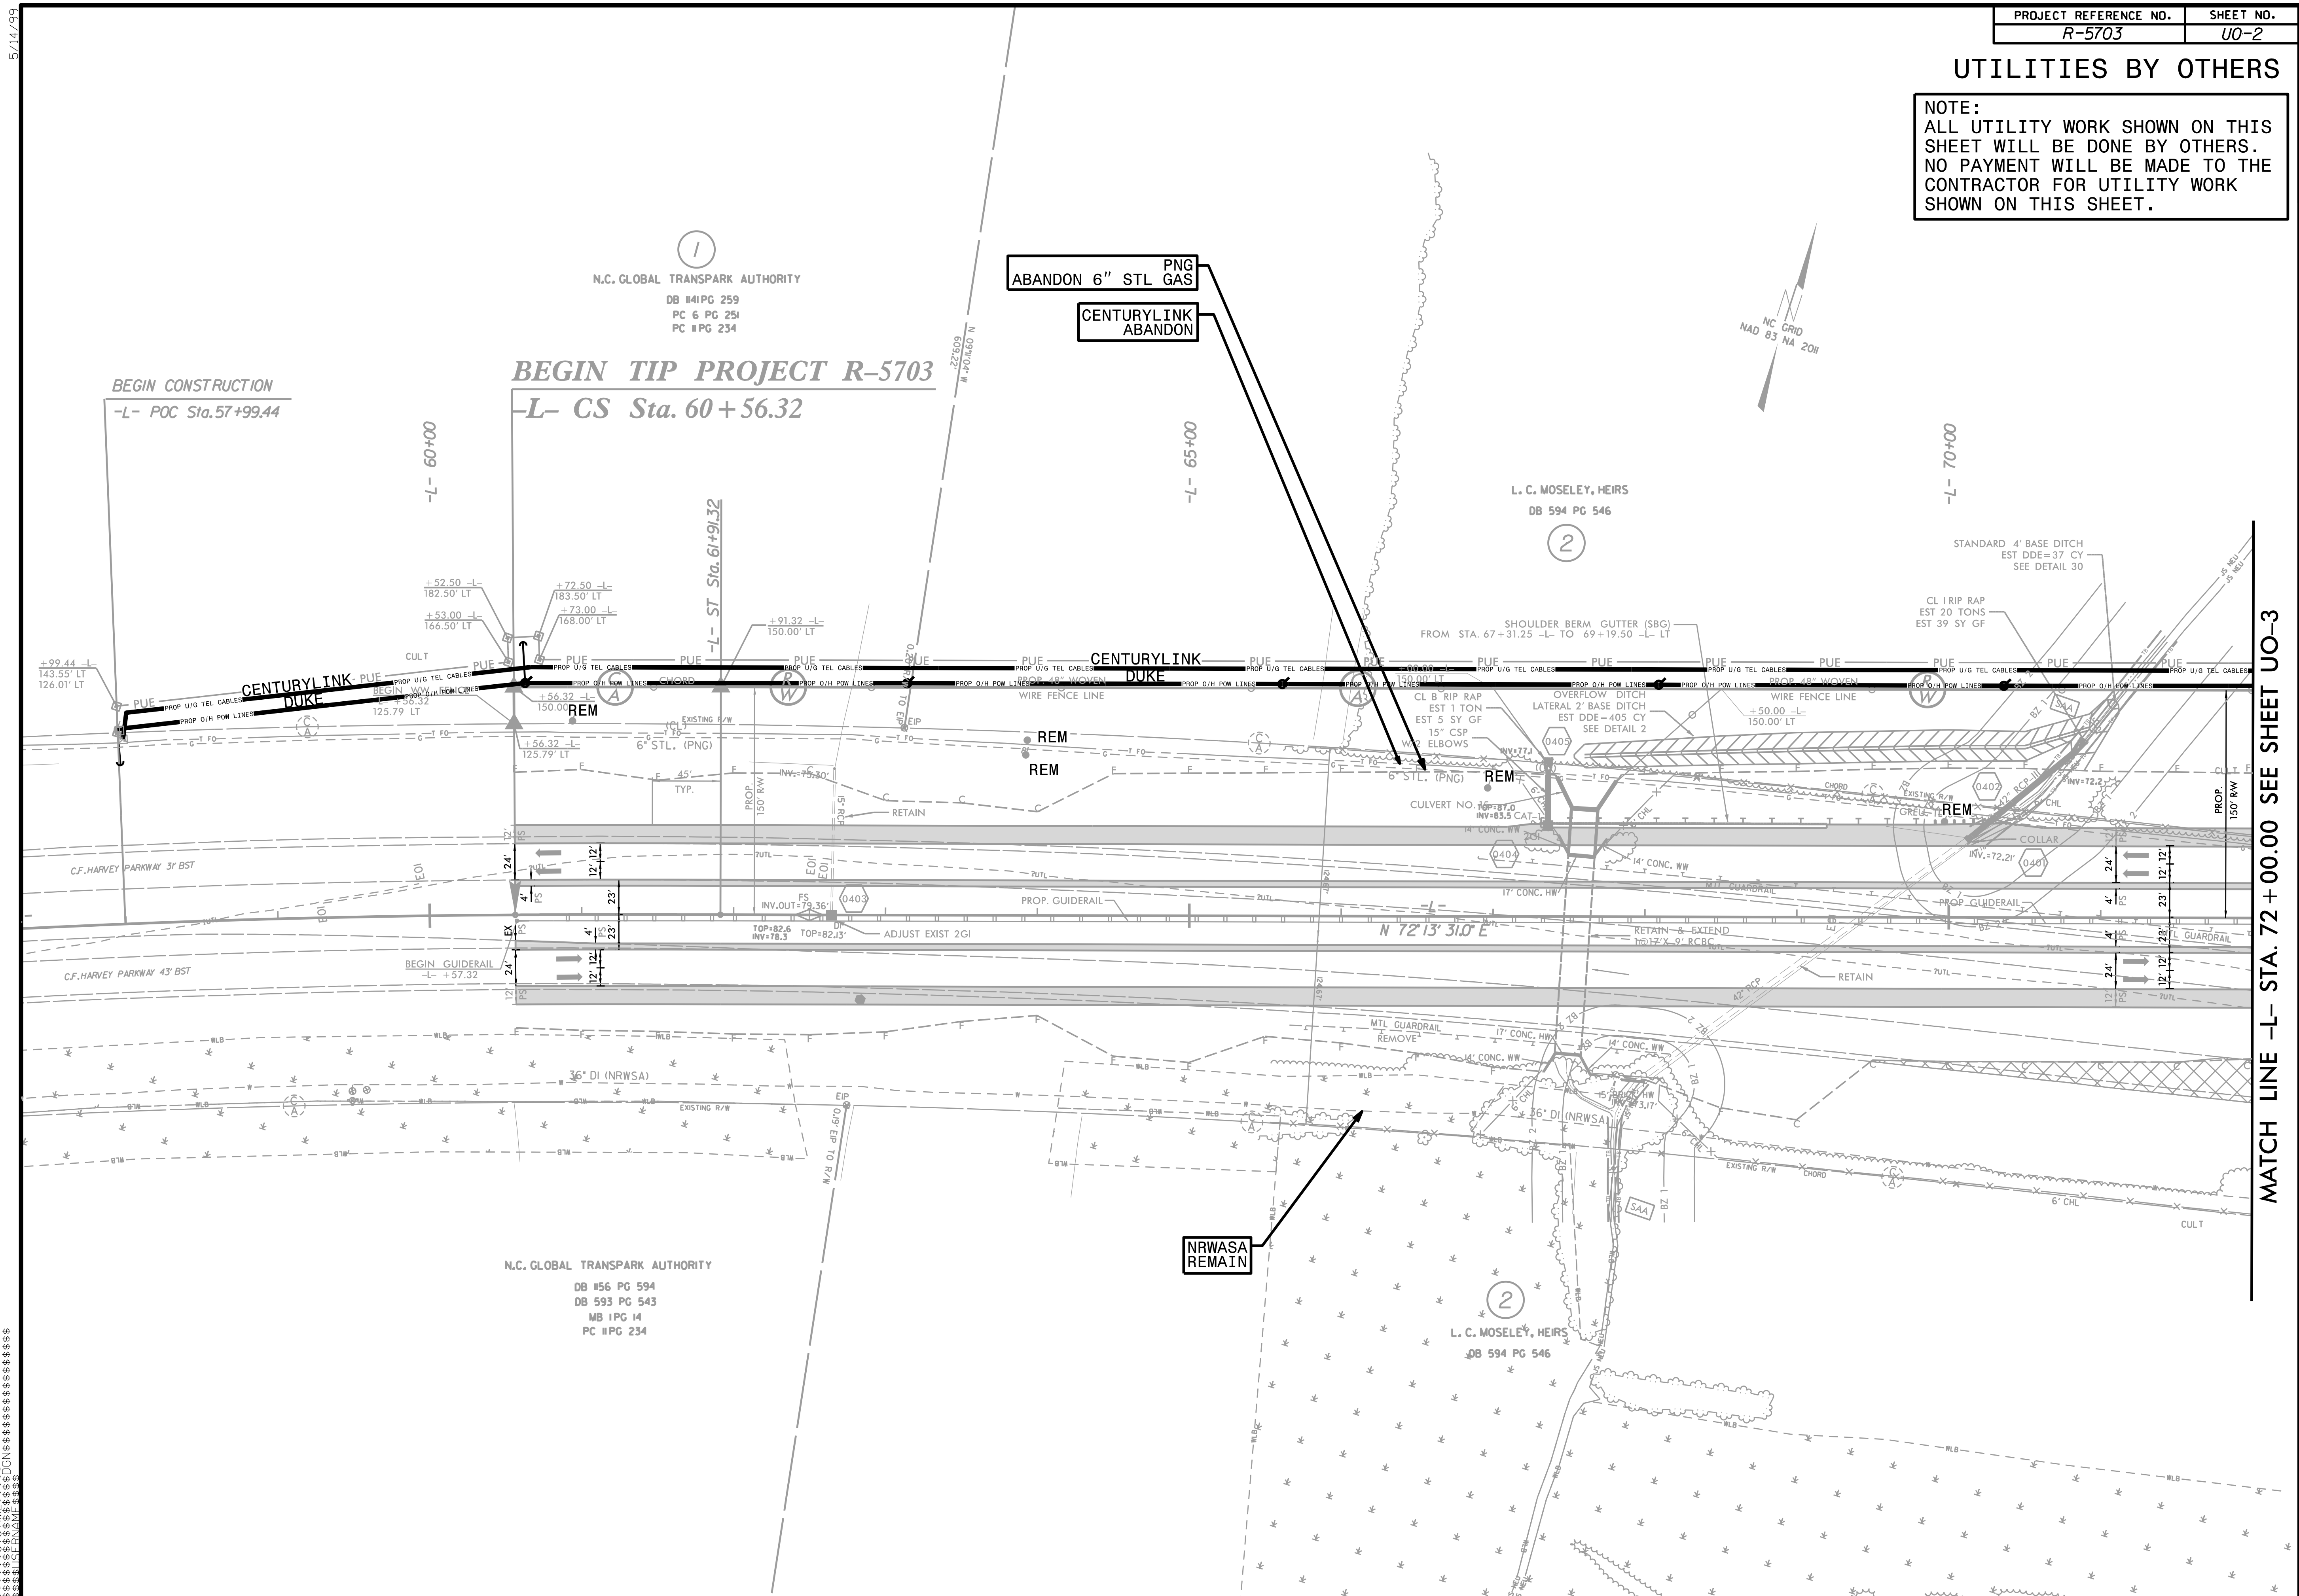

N.C. GLOBAL TRANSPARK AUTHORITY
 DB #4 PG 259
 PC 6 PG 251
 PC #PG 234

BEGIN TIP PROJECT R-5703

BEGIN CONSTRUCTION
 -L- POC Sta. 57+99.44

-L- CS Sta. 60+56.32

PNG
 ABANDON 6" STL GAS
 CENTURYLINK
 ABANDON

L. C. MOSELEY, HEIRS
 DB 594 PG 546

N.C. GLOBAL TRANSPARK AUTHORITY
 DB #56 PG 594
 DB 593 PG 543
 MB 1 PG 14
 PC #PG 234

NRWASA
 REMAIN


MATCH LINE -L- STA. 72 + 00.00 SEE SHEET U0-3

5/14/2019

UTILITIES BY OTHERS

NOTE:
ALL UTILITY WORK SHOWN ON THIS SHEET WILL BE DONE BY OTHERS. NO PAYMENT WILL BE MADE TO THE CONTRACTOR FOR UTILITY WORK SHOWN ON THIS SHEET.

5/14/99

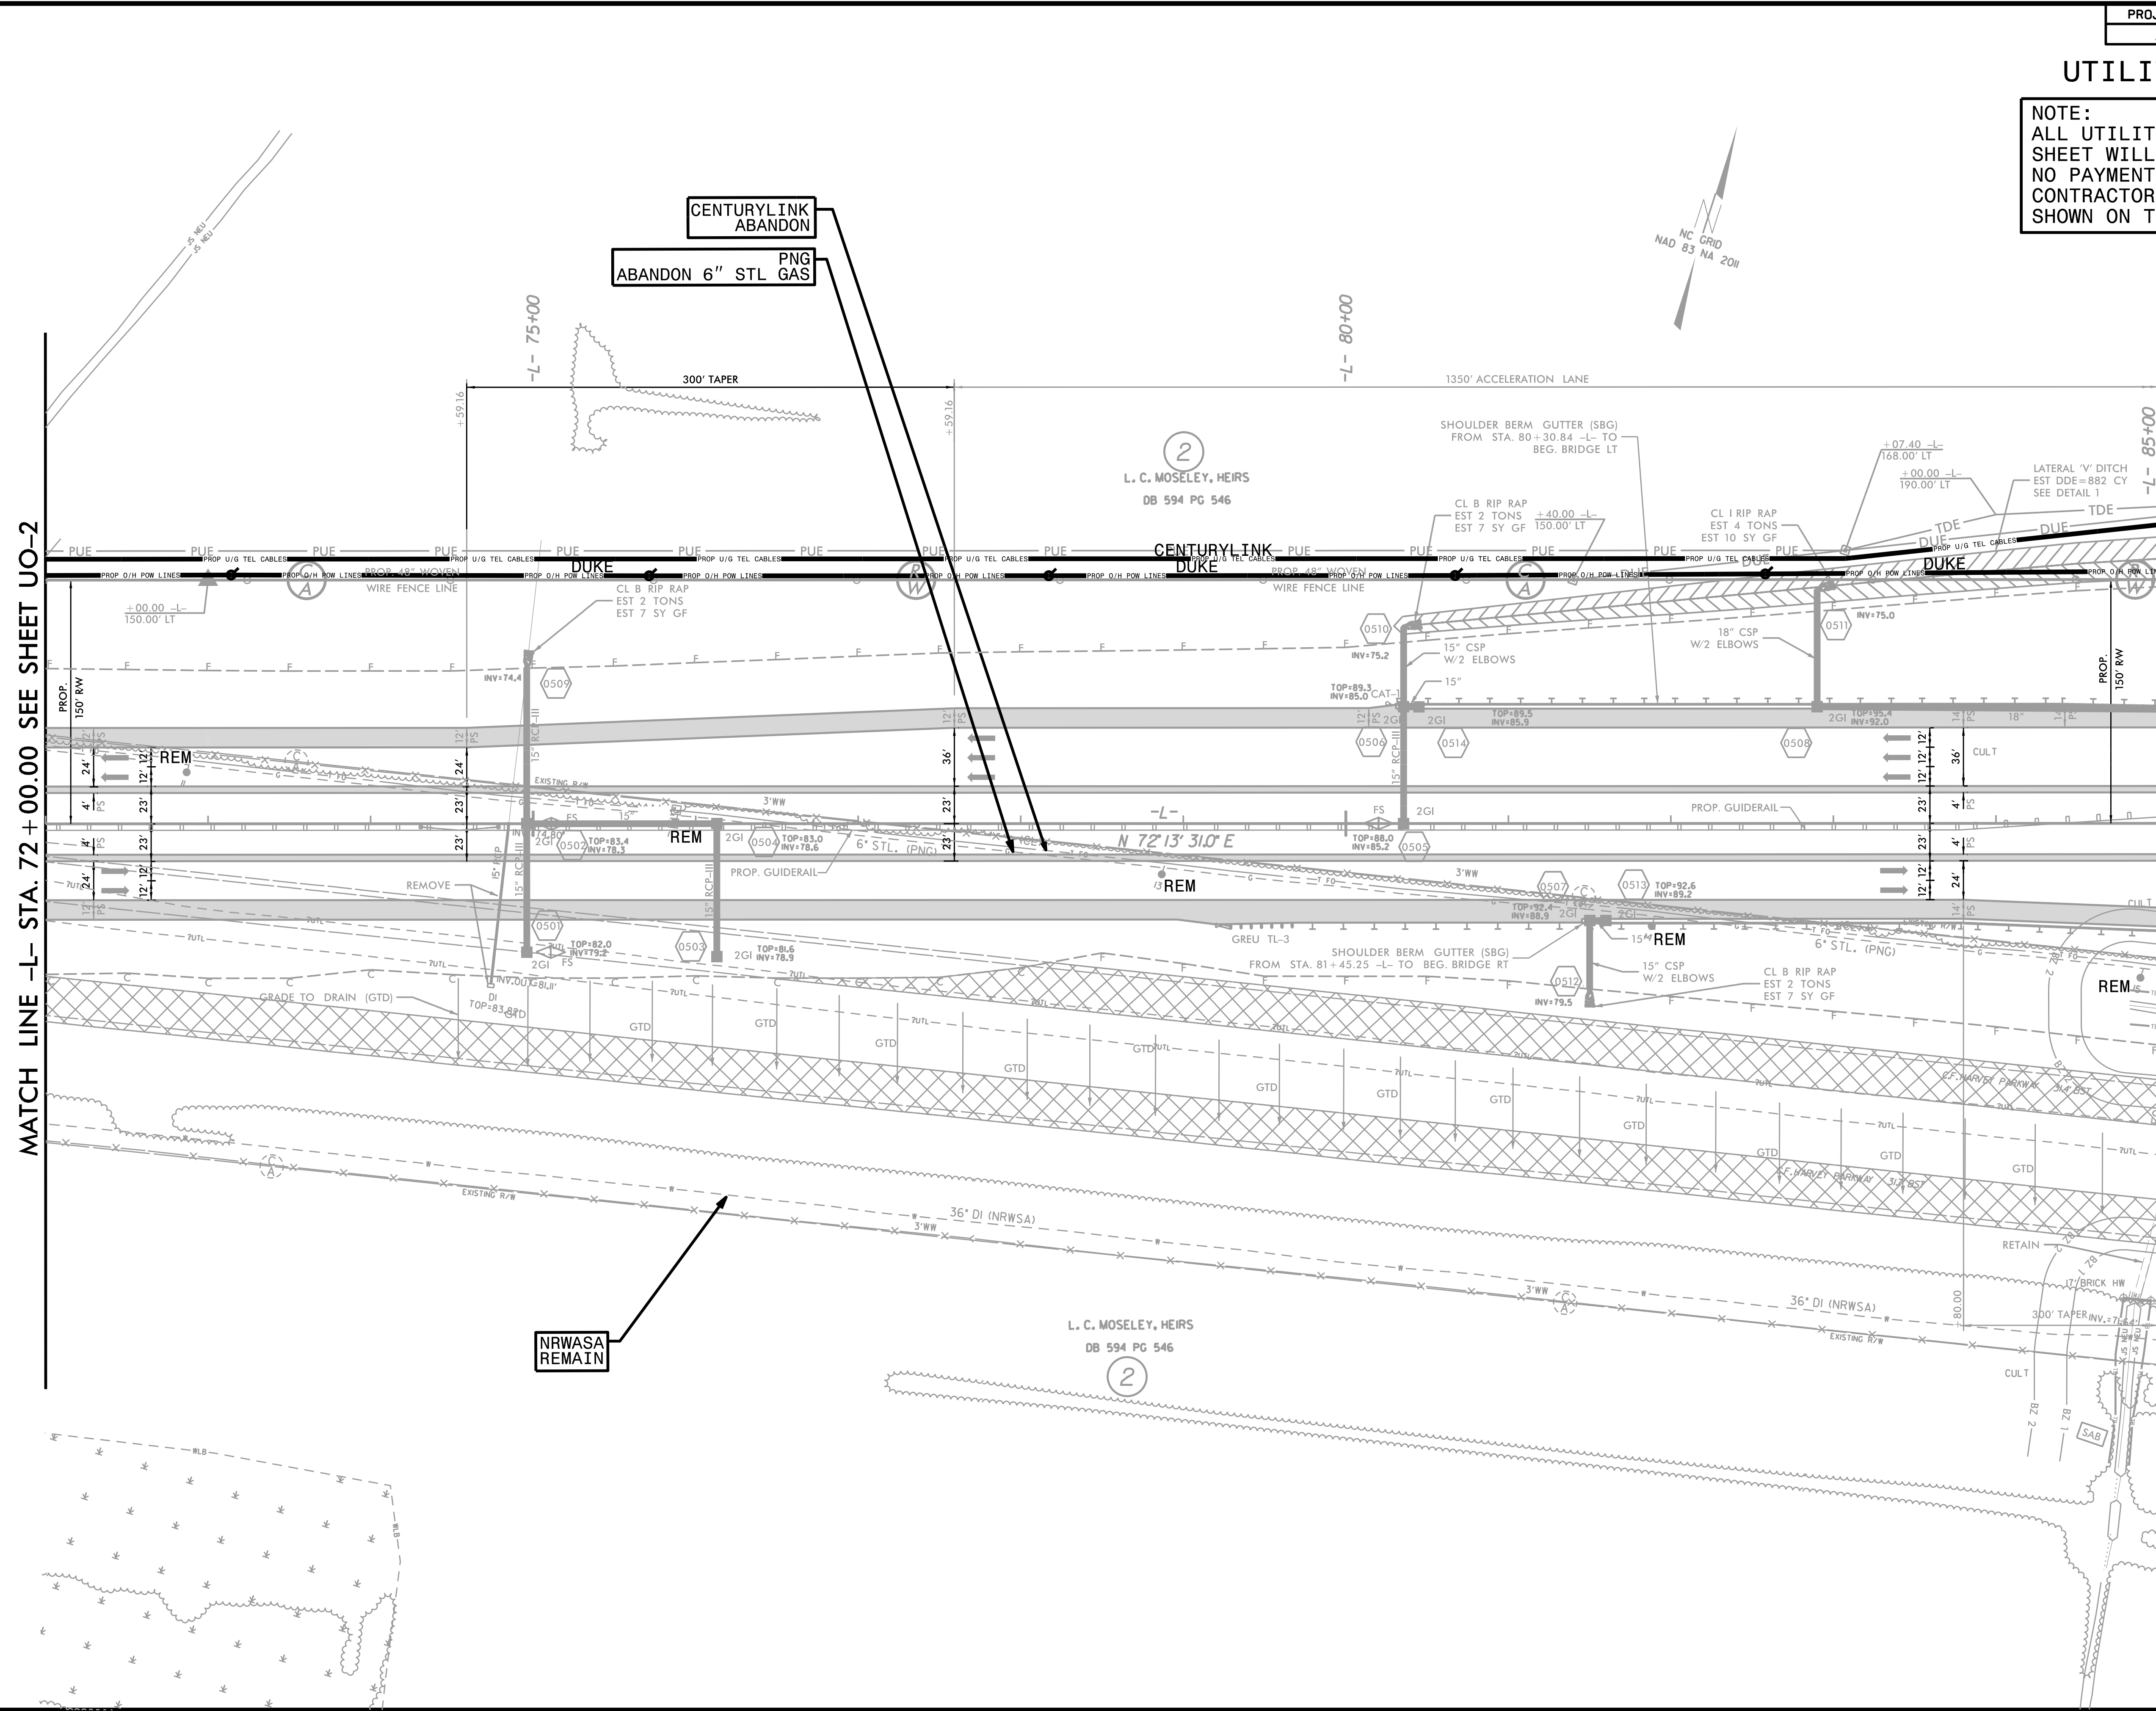


MATCH LINE -L- STA. 72 + 00.00 SEE SHEET UO-2

MATCH LINE -L- STA. 85 + 00.00 SEE SHEET UO-4

CENTURYLINK
ABANDON
PNG
ABANDON 6" STL GAS

NRWASA
REMAIN

NOTE: ALL UTILITY WORK SHOWN ON THIS SHEET WILL BE DONE BY OTHERS. NO PAYMENT WILL BE MADE TO THE CONTRACTOR FOR UTILITY WORK SHOWN ON THIS SHEET.

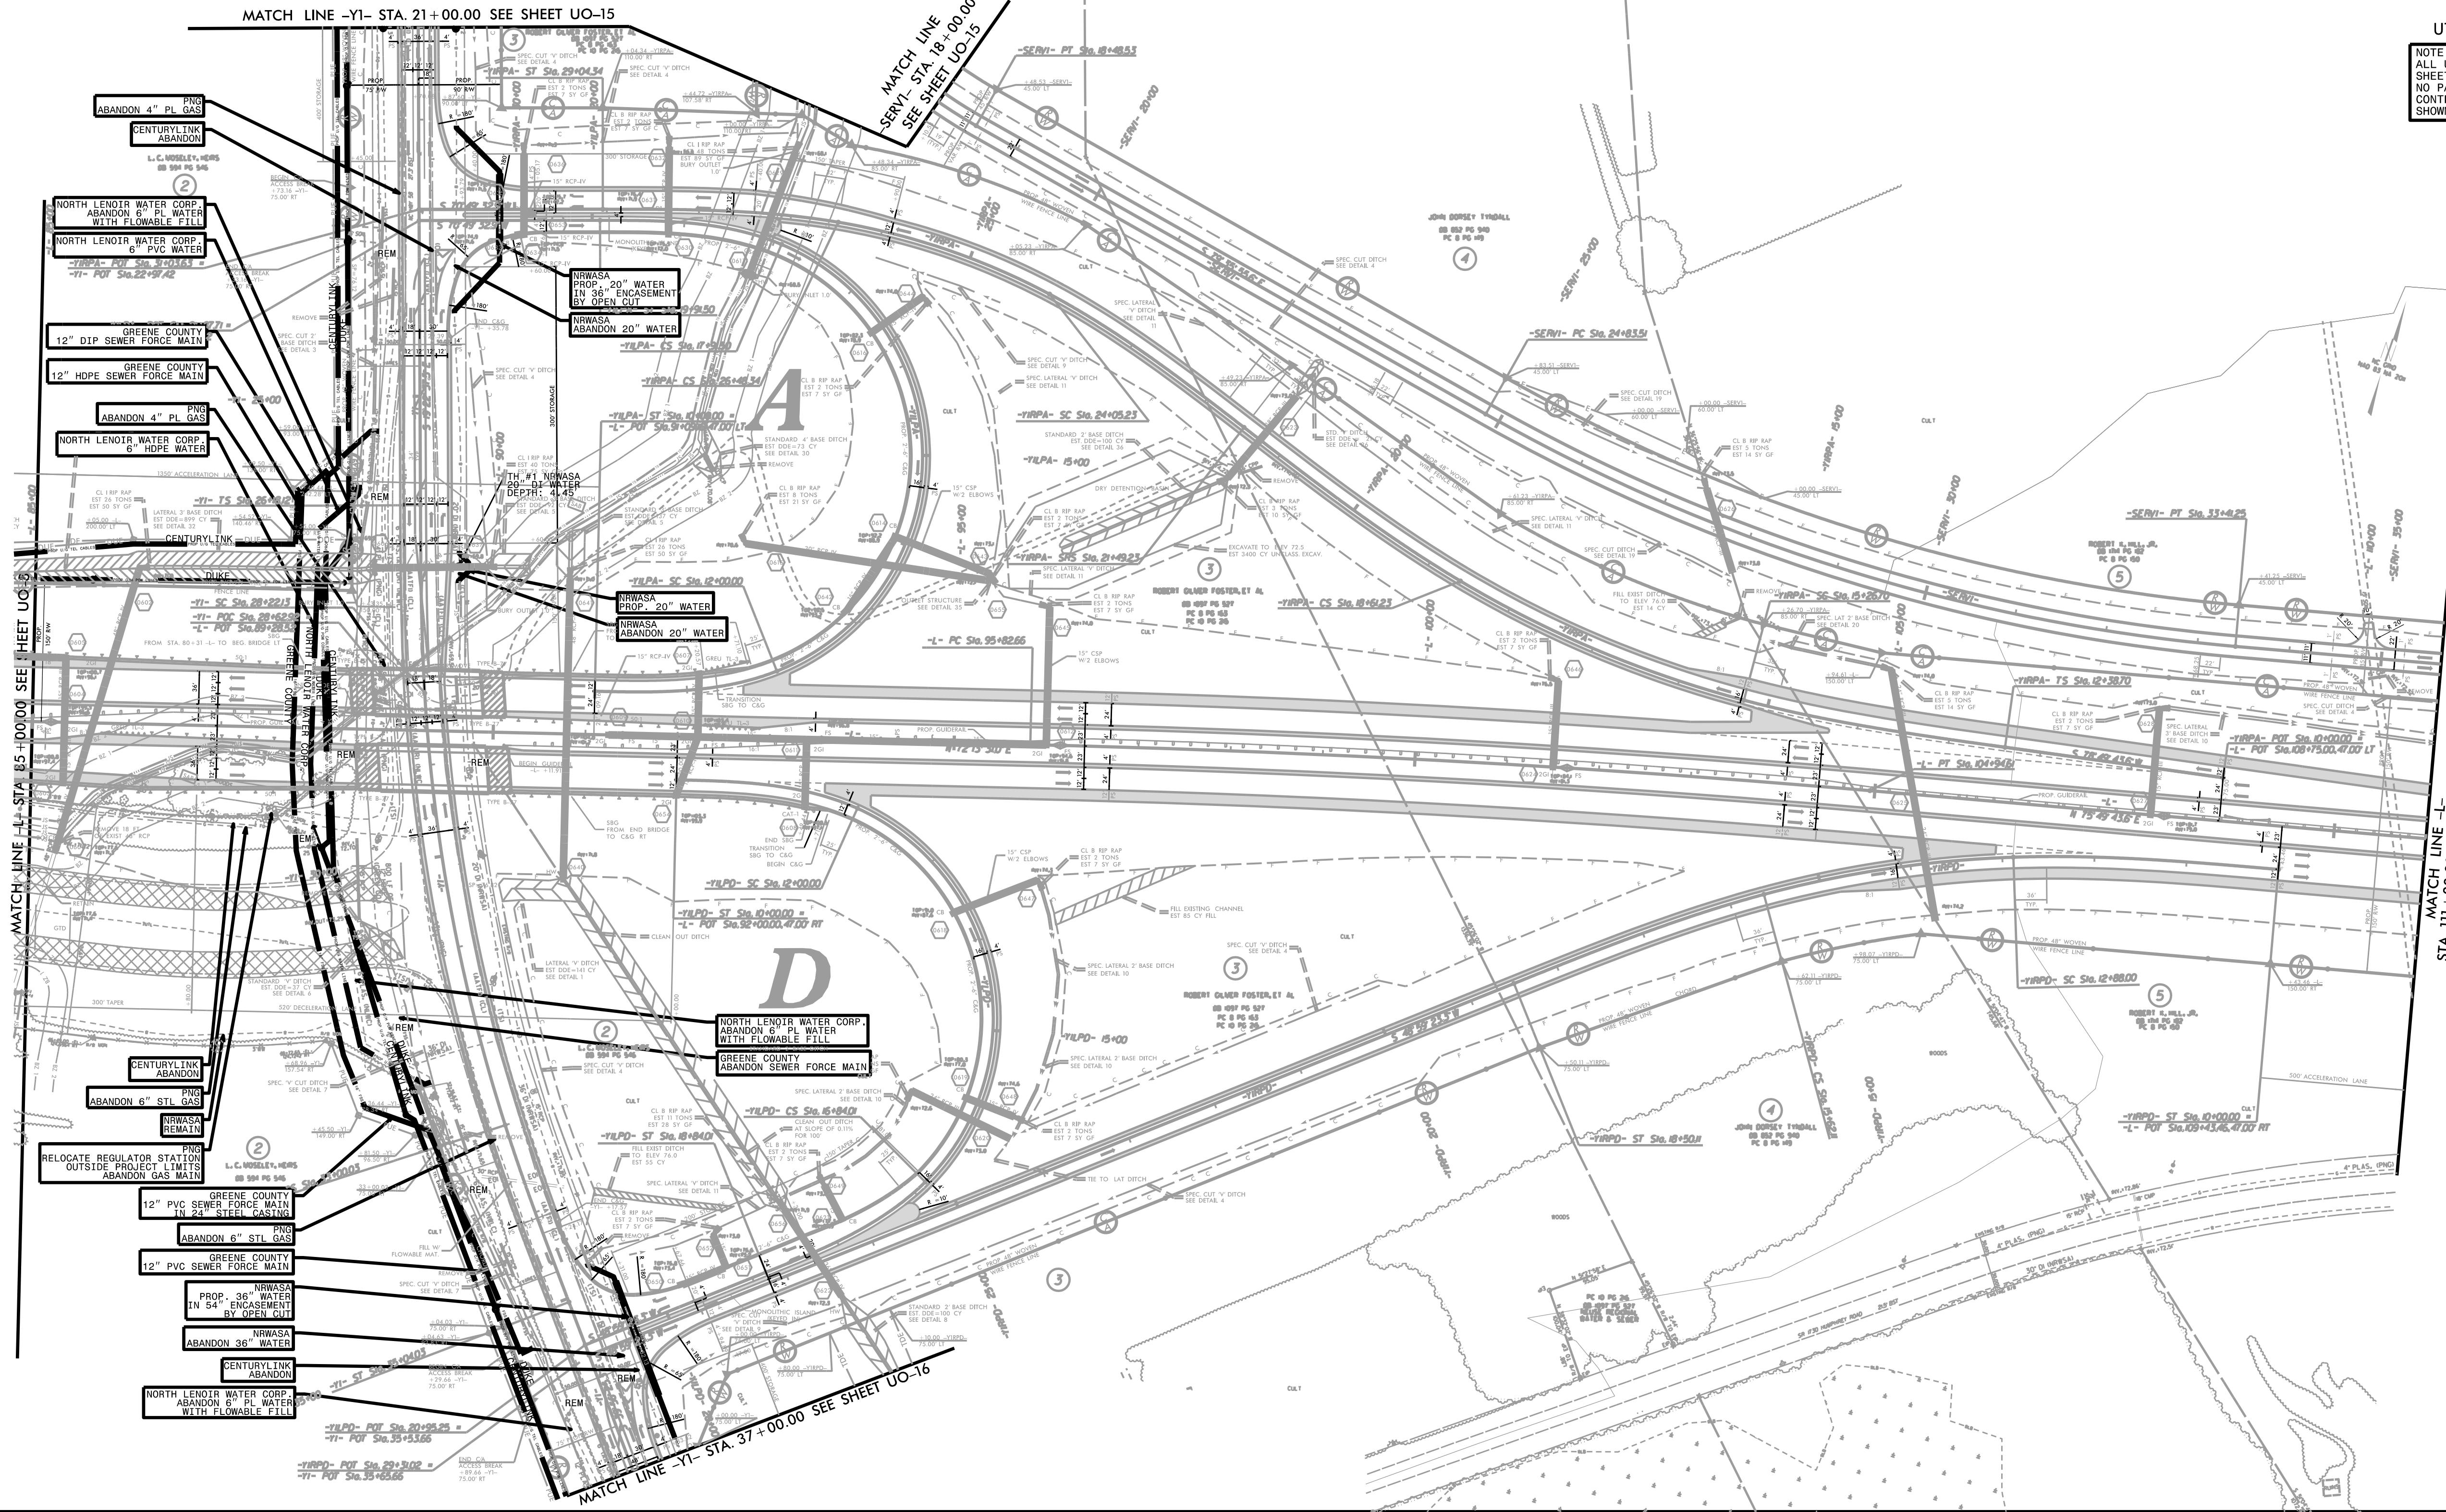

MATCH LINE -Y1- STA. 21+00.00 SEE SHEET UO-15

MATCH LINE -SERV1- STA. 18+00.00 SEE SHEET UO-15

MATCH LINE -L- STA. 85+00.00 SEE SHEET UO-15

MATCH LINE -L- STA. 35+65.14 SEE SHEET 7

MATCH LINE -Y1- STA. 37+00.00 SEE SHEET UO-16

- RELOCATE REGULATOR STATION OUTSIDE PROJECT LIMITS ABANDON GAS MAIN
- ABANDON 6" STL GAS
- GREENE COUNTY 12" PVC SEWER FORCE MAIN
- ABANDON 6" STL GAS
- GREENE COUNTY 12" PVC SEWER FORCE MAIN
- PROP. 36" NRWASA WATER IN 54" ENCASEMENT BY OPEN CUT
- ABANDON 36" WATER
- CENTURYLINK ABANDON
- NORTH LENOIR WATER CORP. ABANDON 6" PL WATER WITH FLOWABLE FILL

- NORTH LENOIR WATER CORP. ABANDON 6" PL WATER WITH FLOWABLE FILL
- GREENE COUNTY ABANDON SEWER FORCE MAIN

- NRWASA PROP. 20" WATER IN 36" ENCASEMENT BY OPEN CUT
- NRWASA ABANDON 20" WATER

- NORTH LENOIR WATER CORP. ABANDON 6" PL WATER WITH FLOWABLE FILL
- NORTH LENOIR WATER CORP. 6" PVC WATER
- GREENE COUNTY 12" DIP SEWER FORCE MAIN
- GREENE COUNTY 12" HOPE SEWER FORCE MAIN
- ABANDON 4" PL GAS
- NORTH LENOIR WATER CORP. 6" HOPE WATER


UTILITIES BY OTHERS

NOTE:
ALL UTILITY WORK SHOWN ON THIS SHEET WILL BE DONE BY OTHERS. NO PAYMENT WILL BE MADE TO THE CONTRACTOR FOR UTILITY WORK SHOWN ON THIS SHEET.

MATCH LINE -SERV1- STA. 61+30.00
SEE SHEET 8

MATCH LINE -L- STA. 136+00.00 SEE SHEET 8

MATCH LINE -L- STA. 150+00.00 SEE SHEET 10

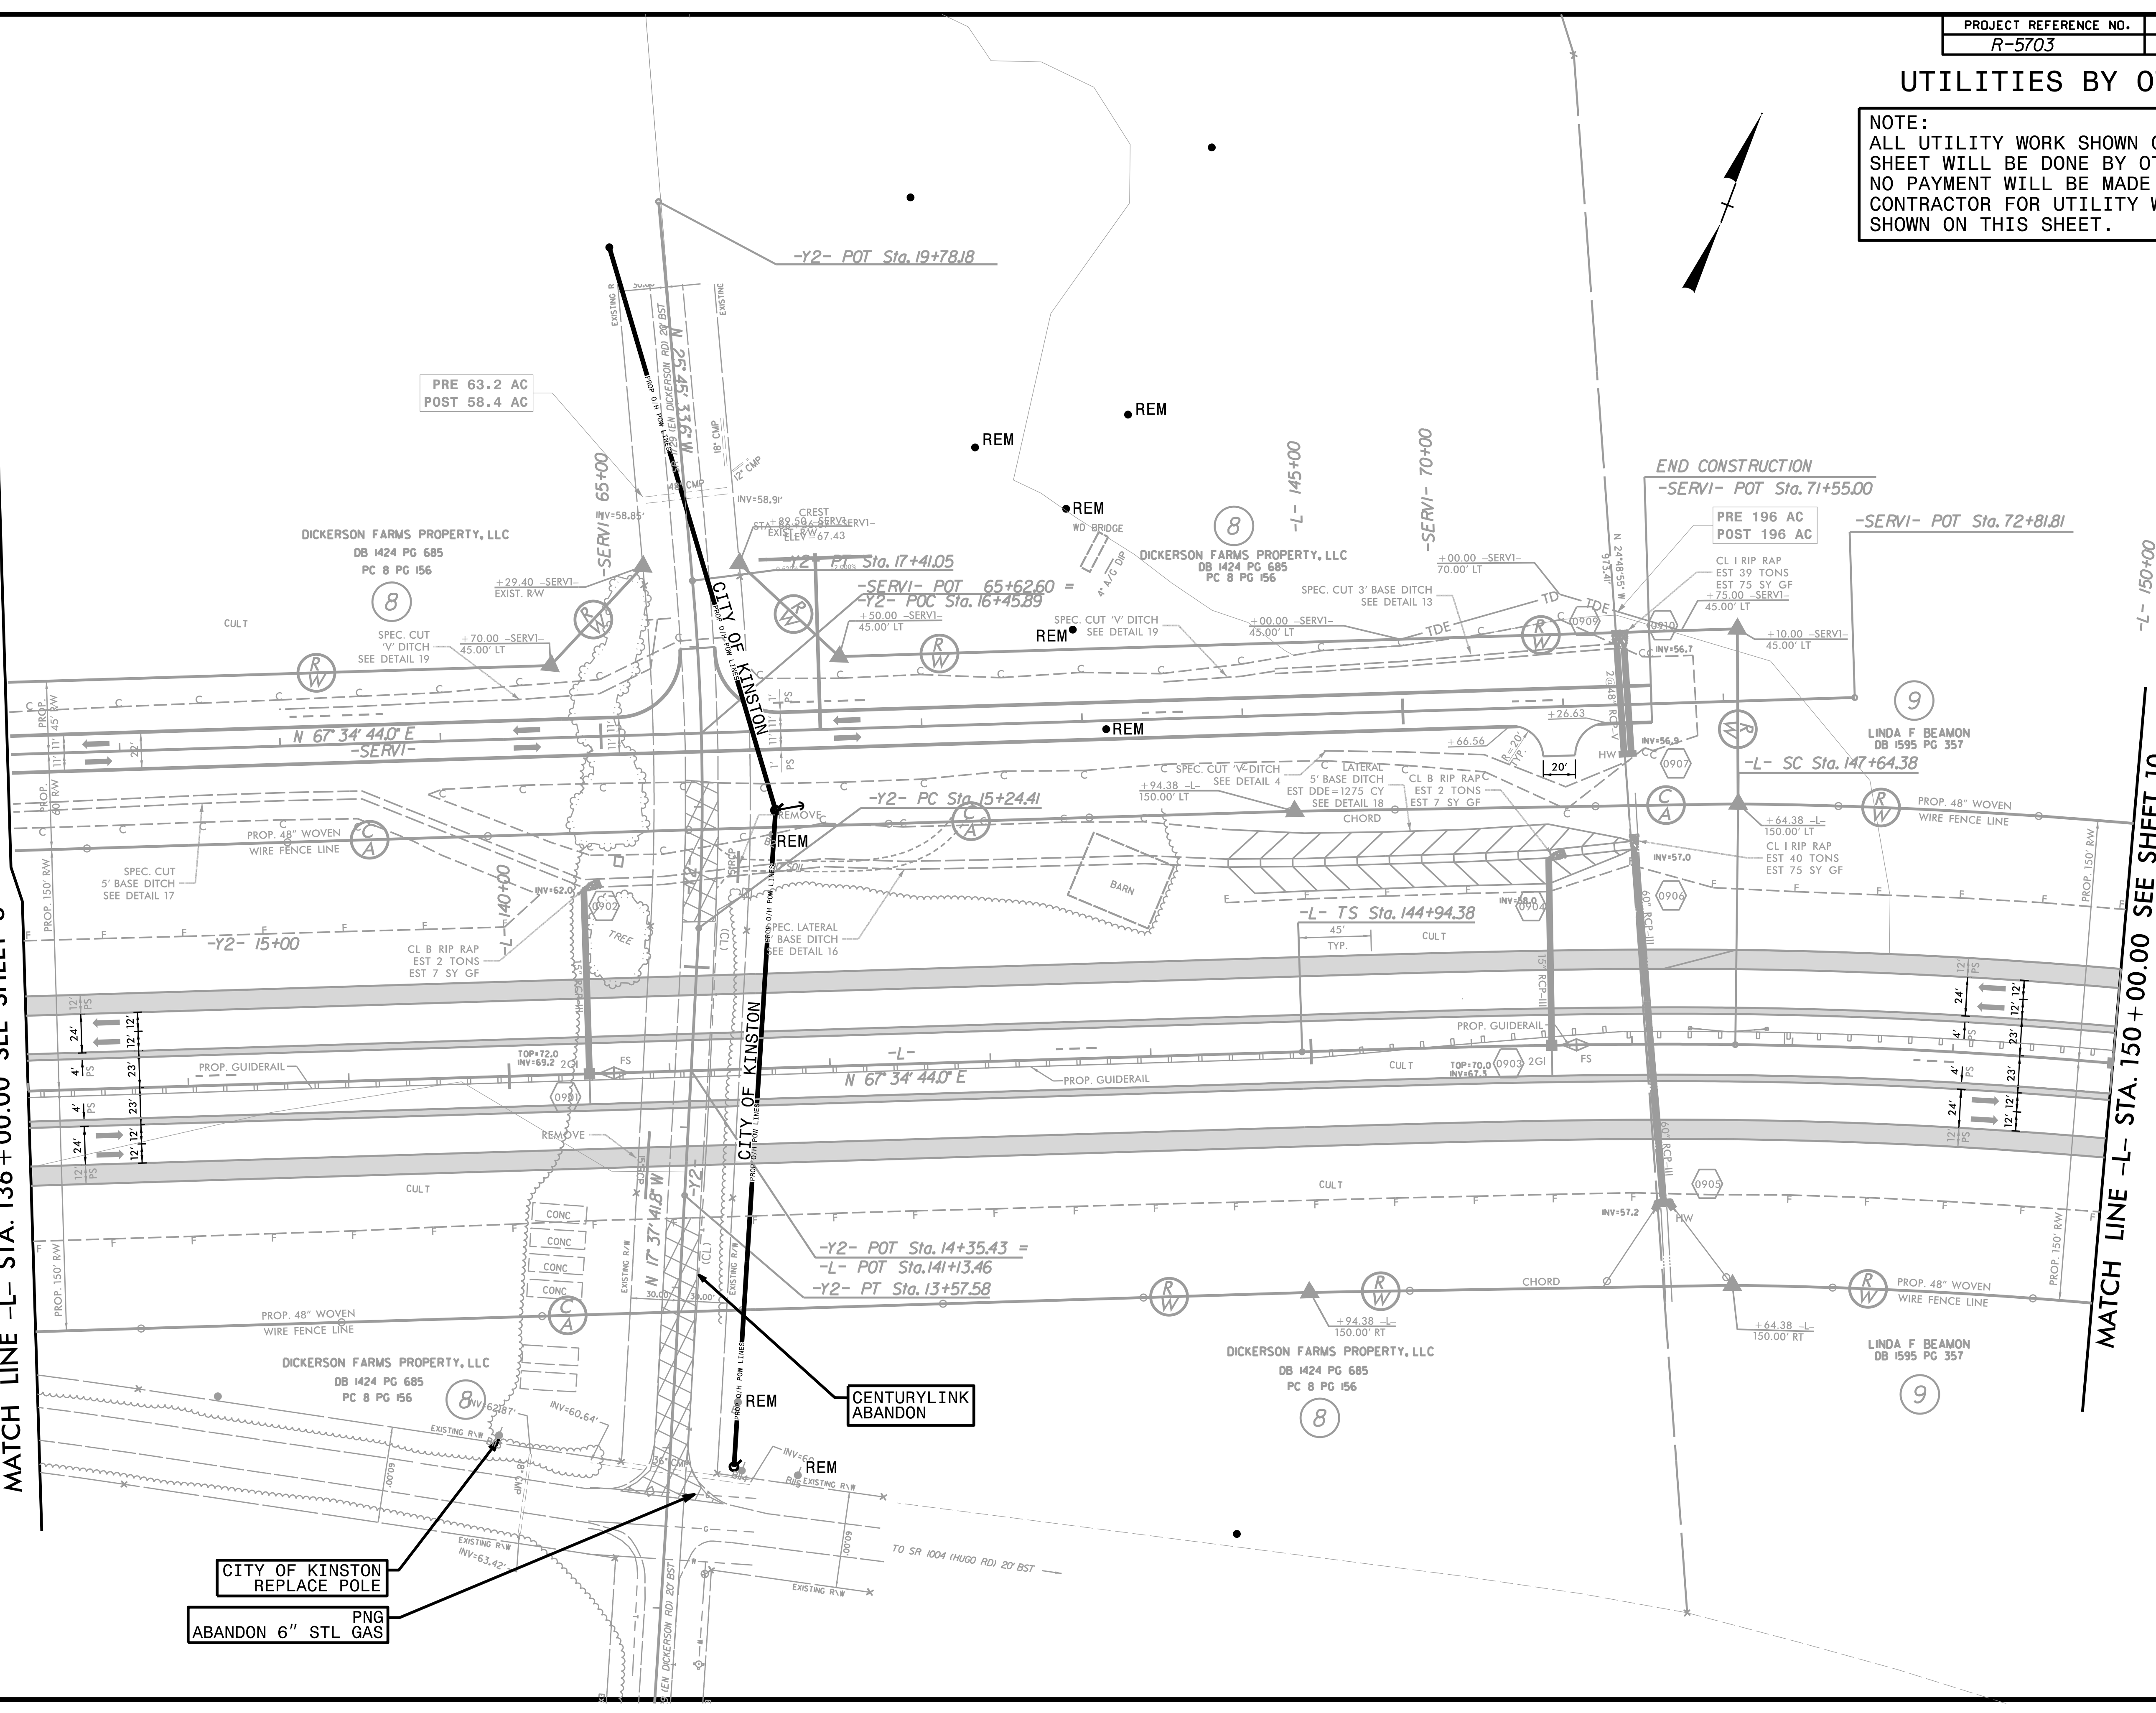

CITY OF KINSTON
REPLACE POLE



ABANDON 6" STL GAS

CENTURYLINK
ABANDON

5/14/99

UTILITIES BY OTHERS

NOTE:
ALL UTILITY WORK SHOWN ON THIS SHEET WILL BE DONE BY OTHERS.
NO PAYMENT WILL BE MADE TO THE CONTRACTOR FOR UTILITY WORK SHOWN ON THIS SHEET.

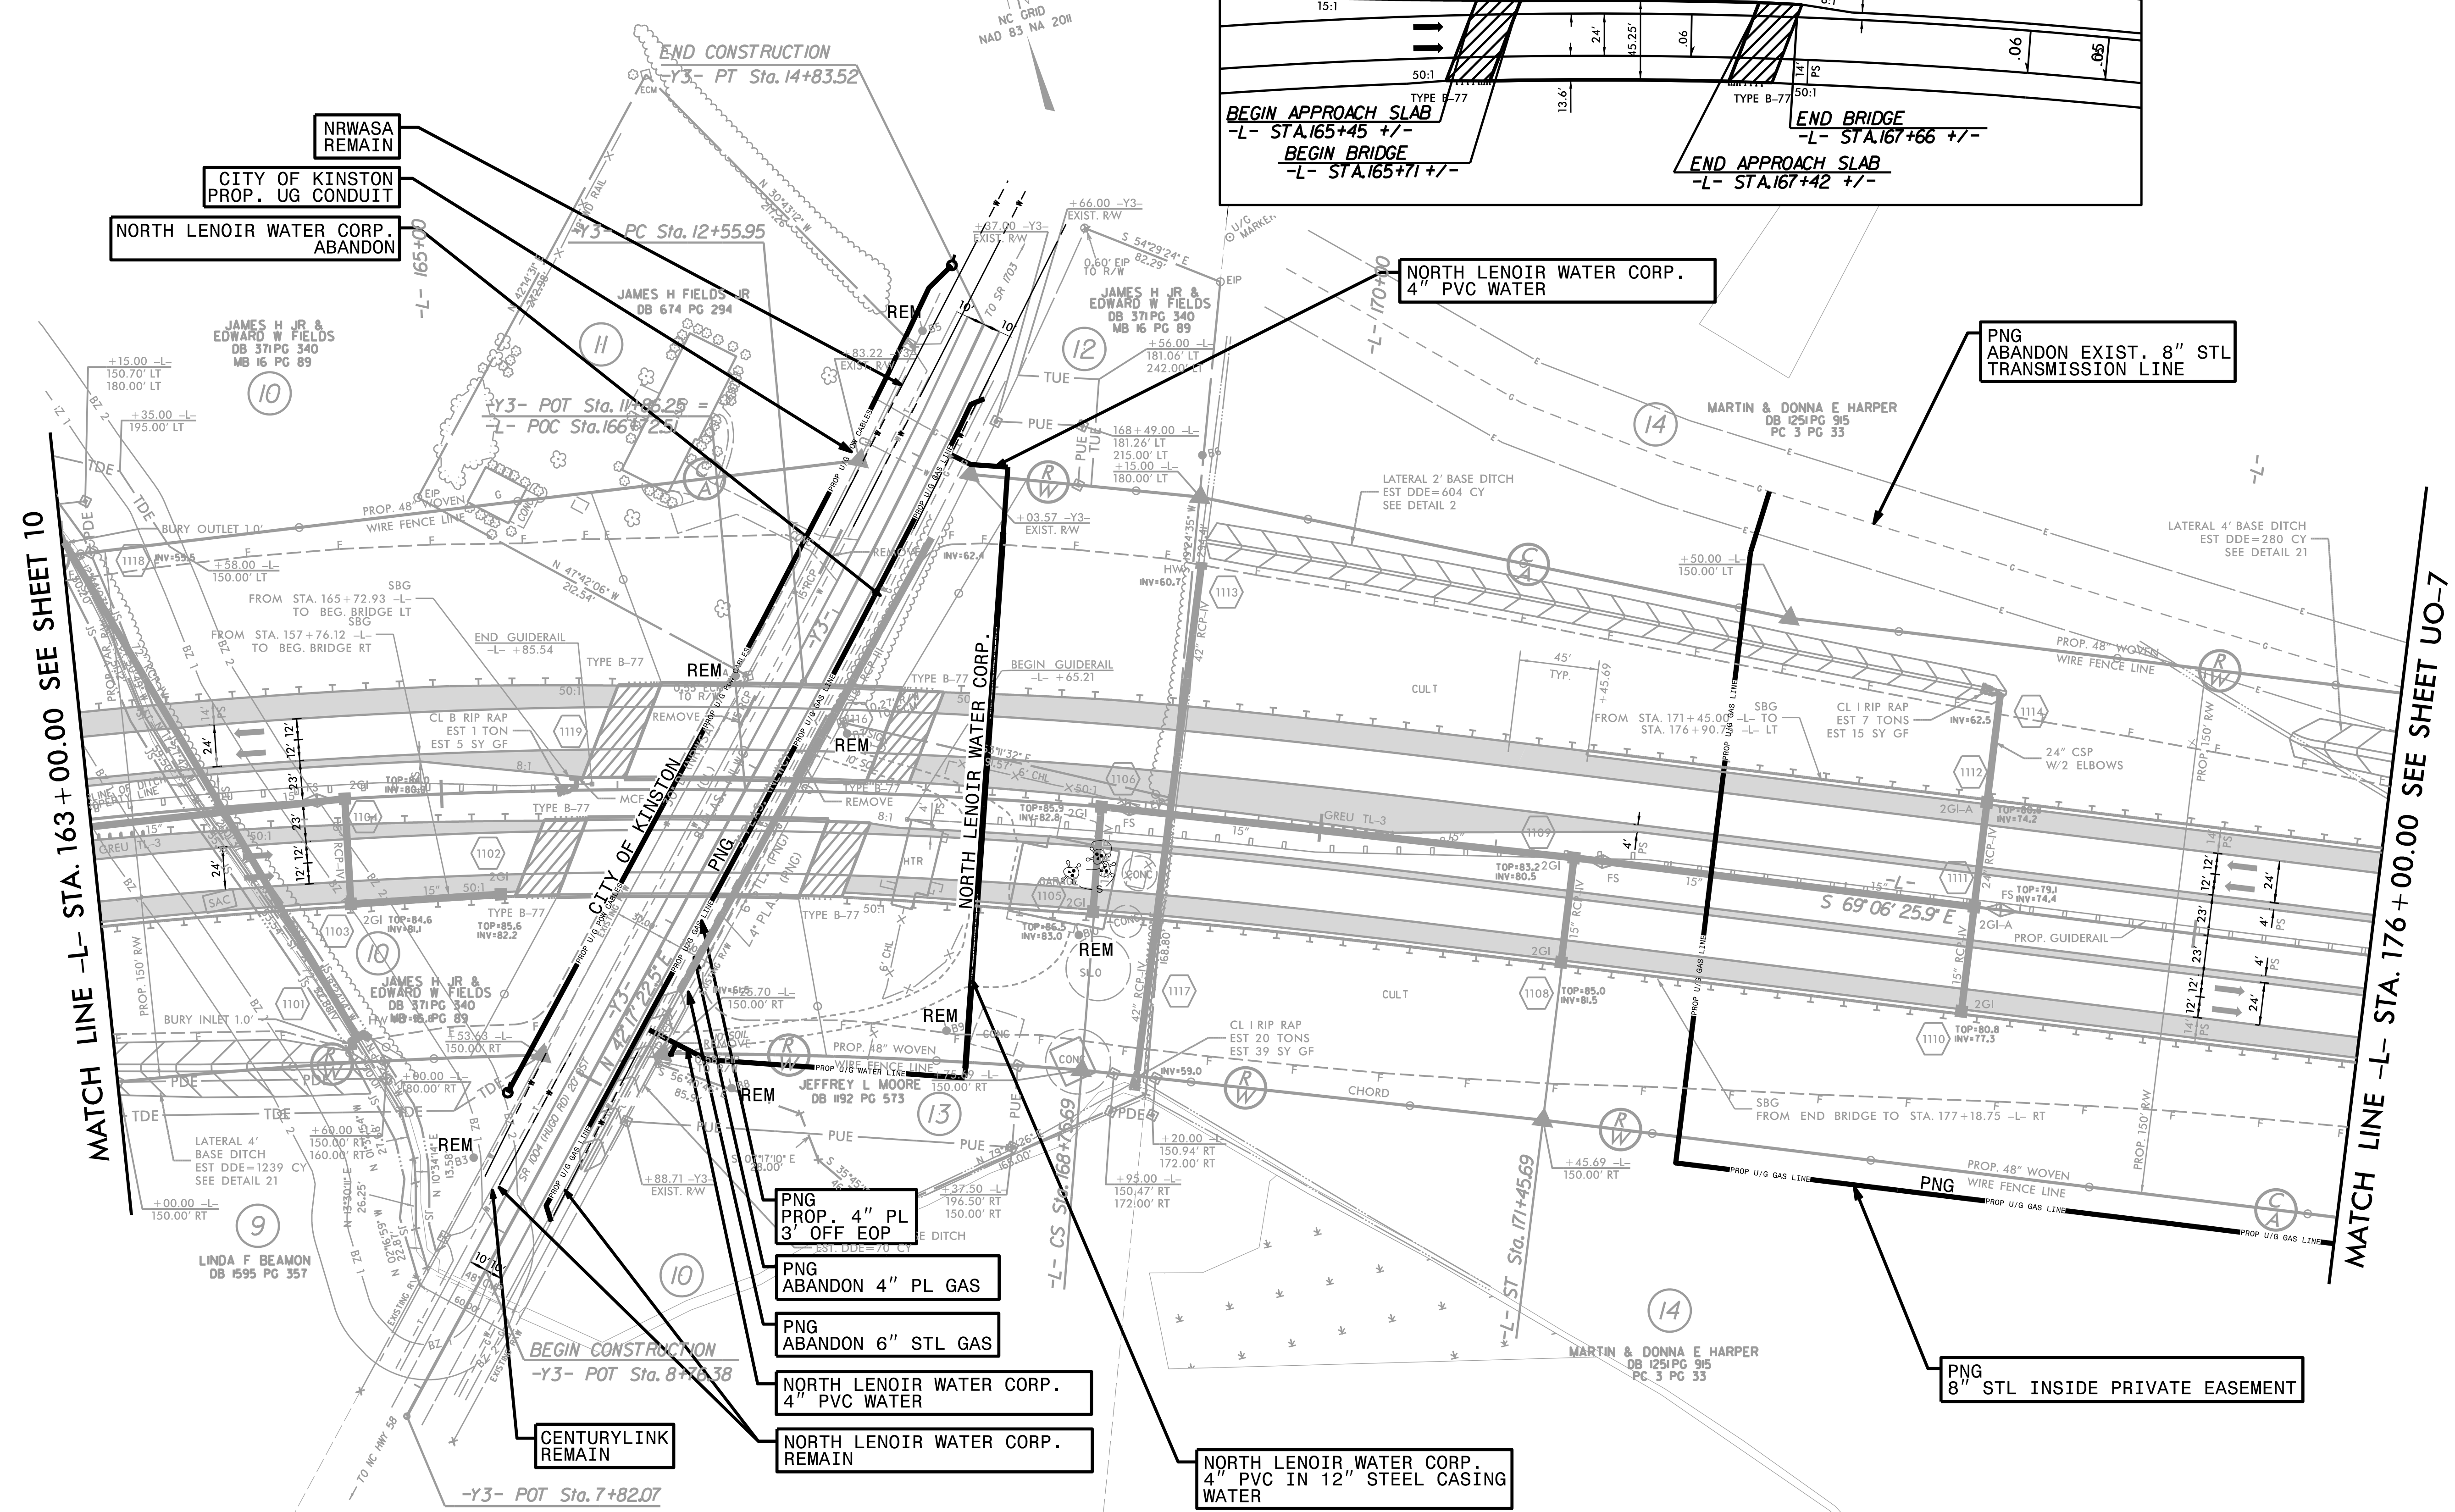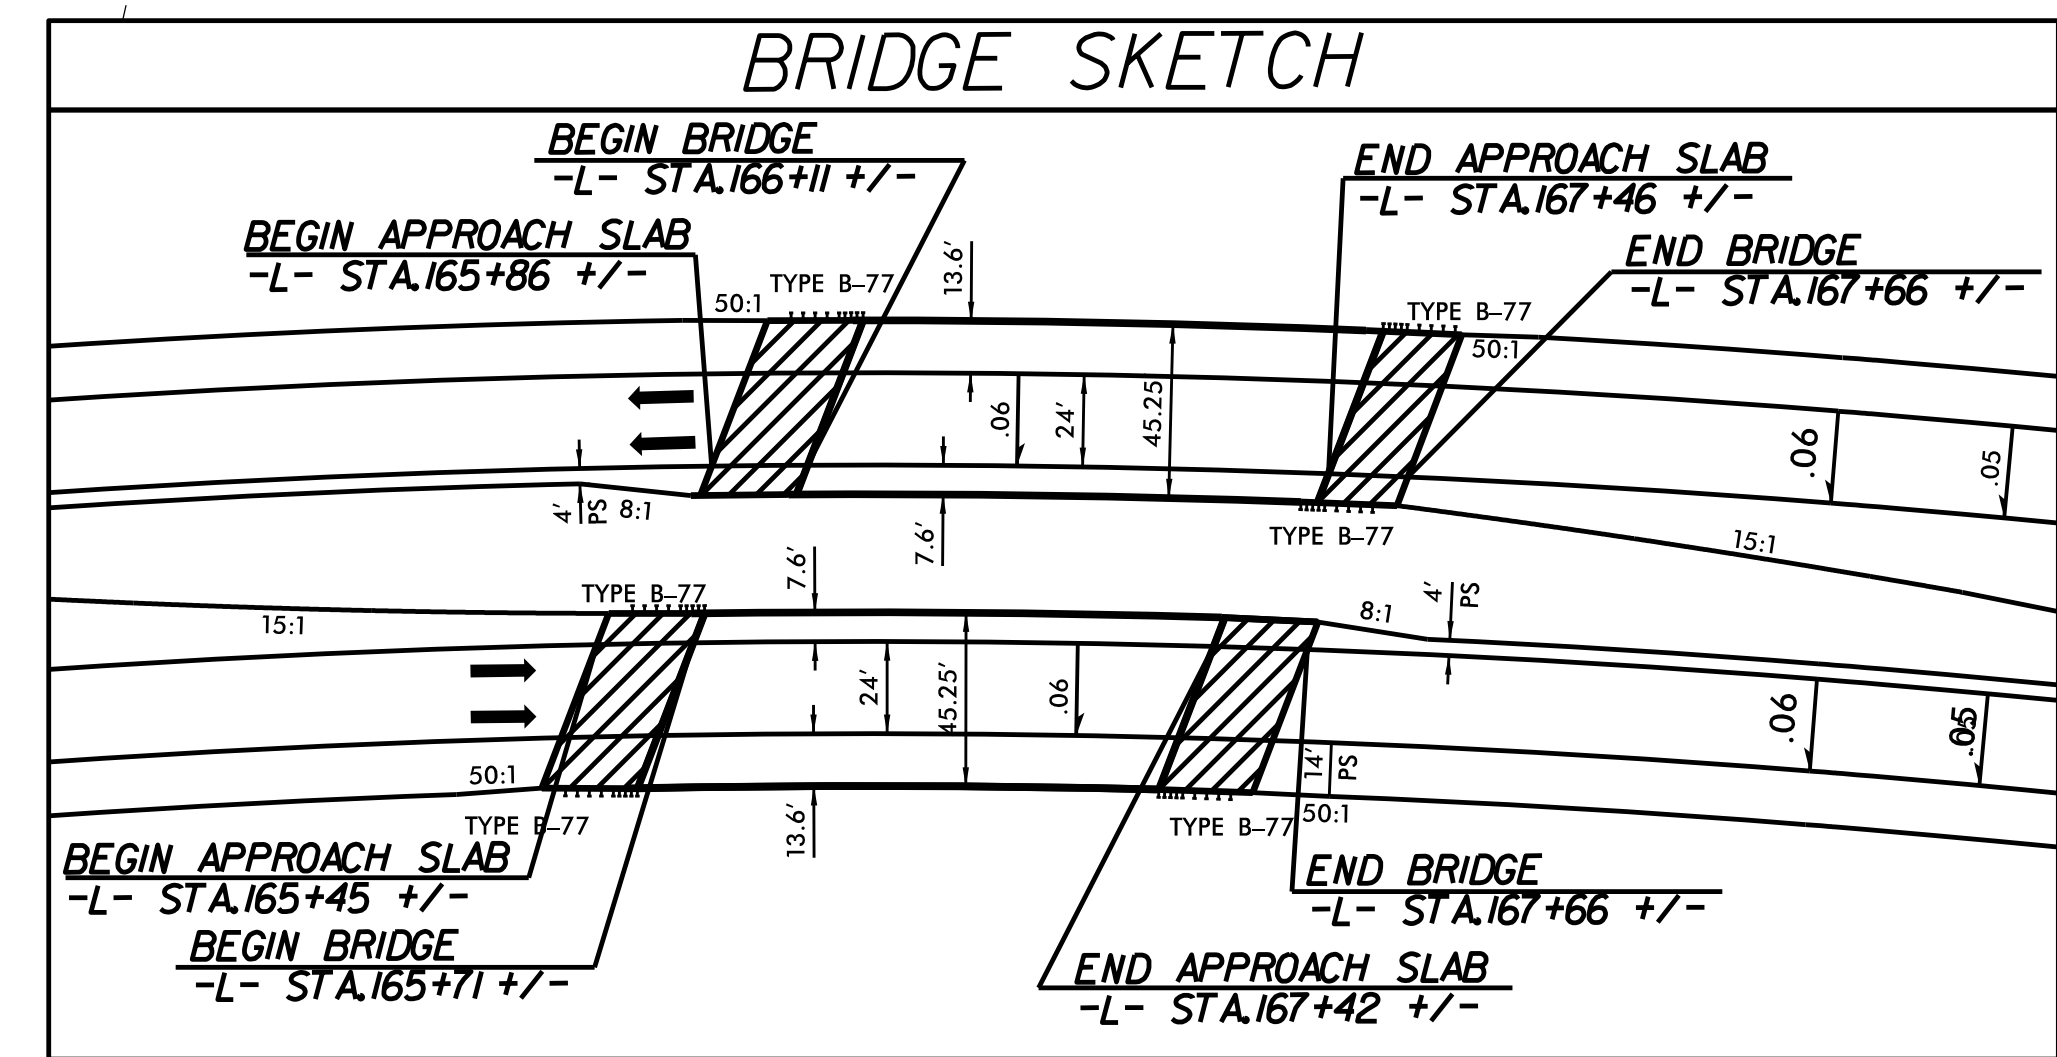

MATCH LINE -L- STA. 163 + 00.00 SEE SHEET 10

MATCH LINE -L- STA. 176 + 00.00 SEE SHEET UO-7

NRWASA
REMAIN

CITY OF KINSTON
PROP. UG CONDUIT

NORTH LENOIR WATER CORP.
ABANDON

NORTH LENOIR WATER CORP.
4" PVC WATER

PNG
ABANDON EXIST. 8" STL
TRANSMISSION LINE

PNG
PROP. 4" PL
3' OFF EOP

PNG
ABANDON 4" PL GAS

PNG
ABANDON 6" STL GAS

NORTH LENOIR WATER CORP.
4" PVC WATER

NORTH LENOIR WATER CORP.
REMAIN

NORTH LENOIR WATER CORP.
4" PVC IN 12" STEEL CASING
WATER



PNG
8" STL INSIDE PRIVATE EASEMENT

CENTURYLINK
REMAIN

5/14/99

UTILITIES BY OTHERS

NOTE:
 ALL UTILITY WORK SHOWN ON THIS SHEET WILL BE DONE BY OTHERS.
 NO PAYMENT WILL BE MADE TO THE CONTRACTOR FOR UTILITY WORK SHOWN ON THIS SHEET.

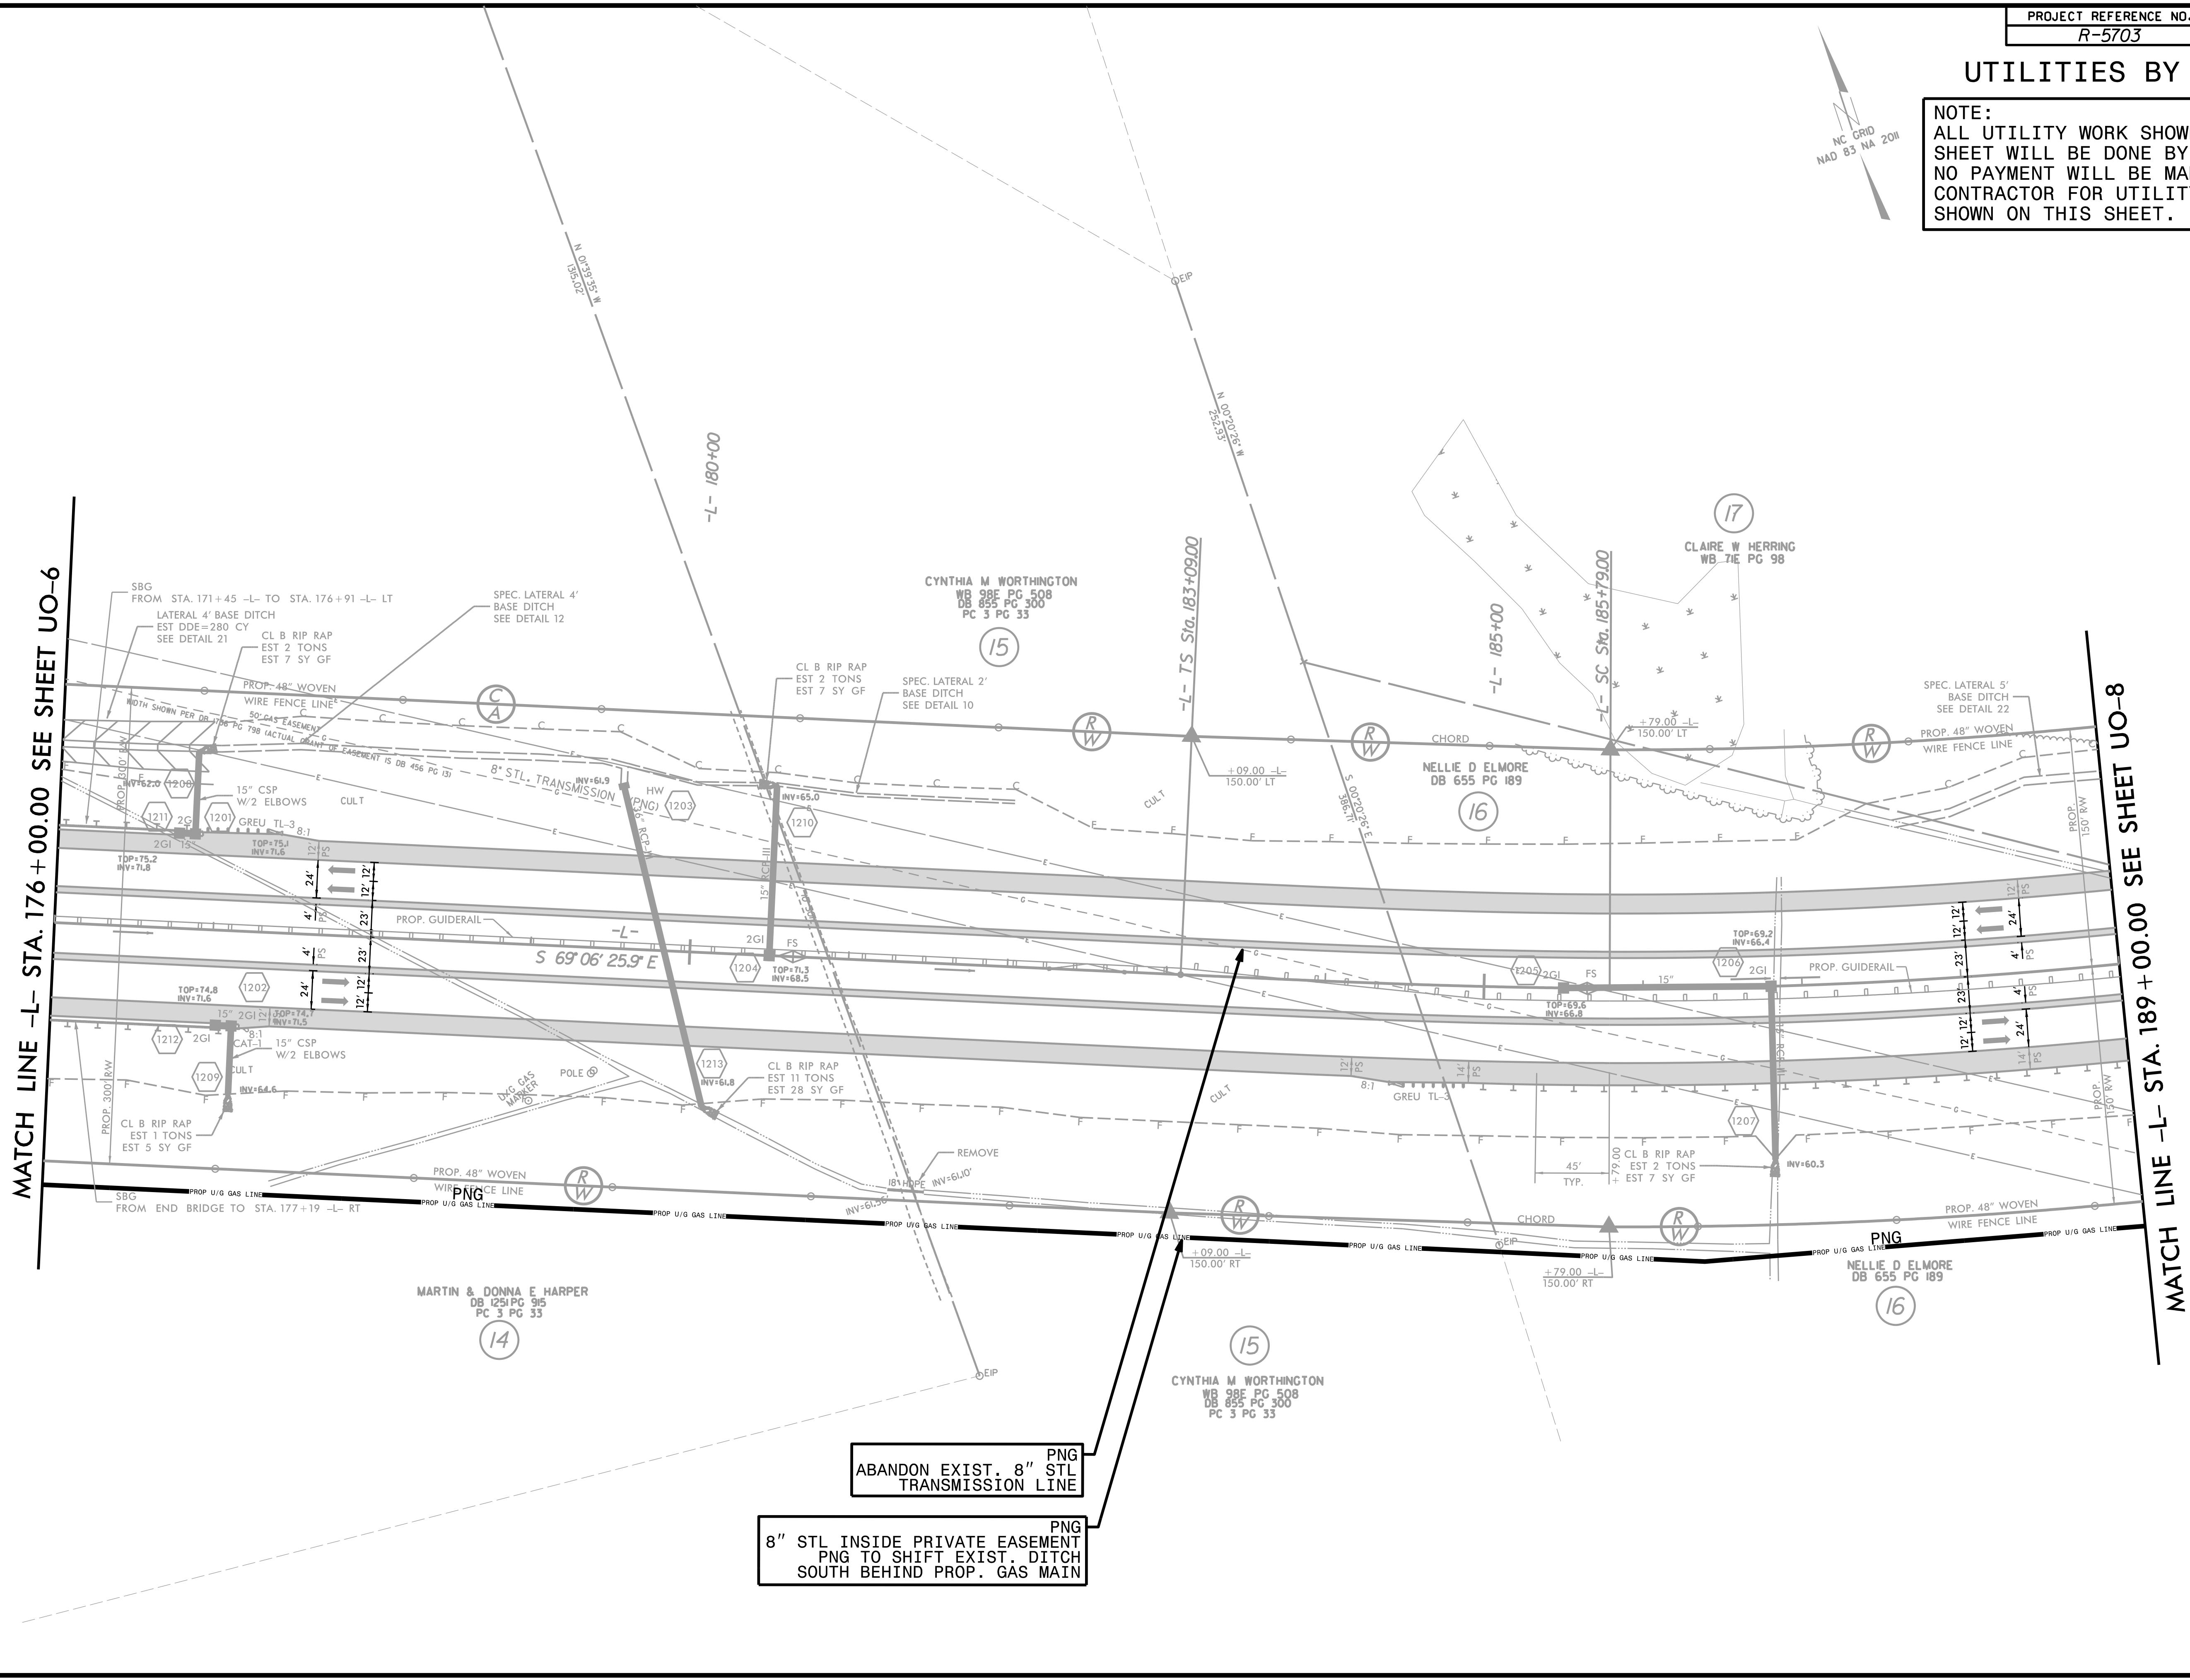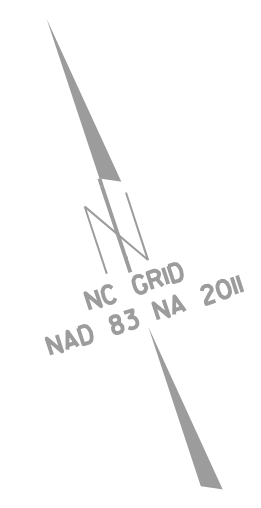

MATCH LINE -L- STA. 176 + 00.00 SEE SHEET UO-6

MATCH LINE -L- STA. 189 + 00.00 SEE SHEET UO-8

ABANDON EXIST. 8" PNG
STL TRANSMISSION LINE


PNG
8" STL INSIDE PRIVATE EASEMENT
PNG TO SHIFT EXIST. DITCH
SOUTH BEHIND PROP. GAS MAIN

5/14/99
 1
 2
UTILITIES BY OTHERS


NOTE:
ALL UTILITY WORK SHOWN ON THIS SHEET WILL BE DONE BY OTHERS. NO PAYMENT WILL BE MADE TO THE CONTRACTOR FOR UTILITY WORK SHOWN ON THIS SHEET.

PLEASE MAKE EC CONTRACTOR AWARE OF BASIN NEAR PROPOSED WATER LINE

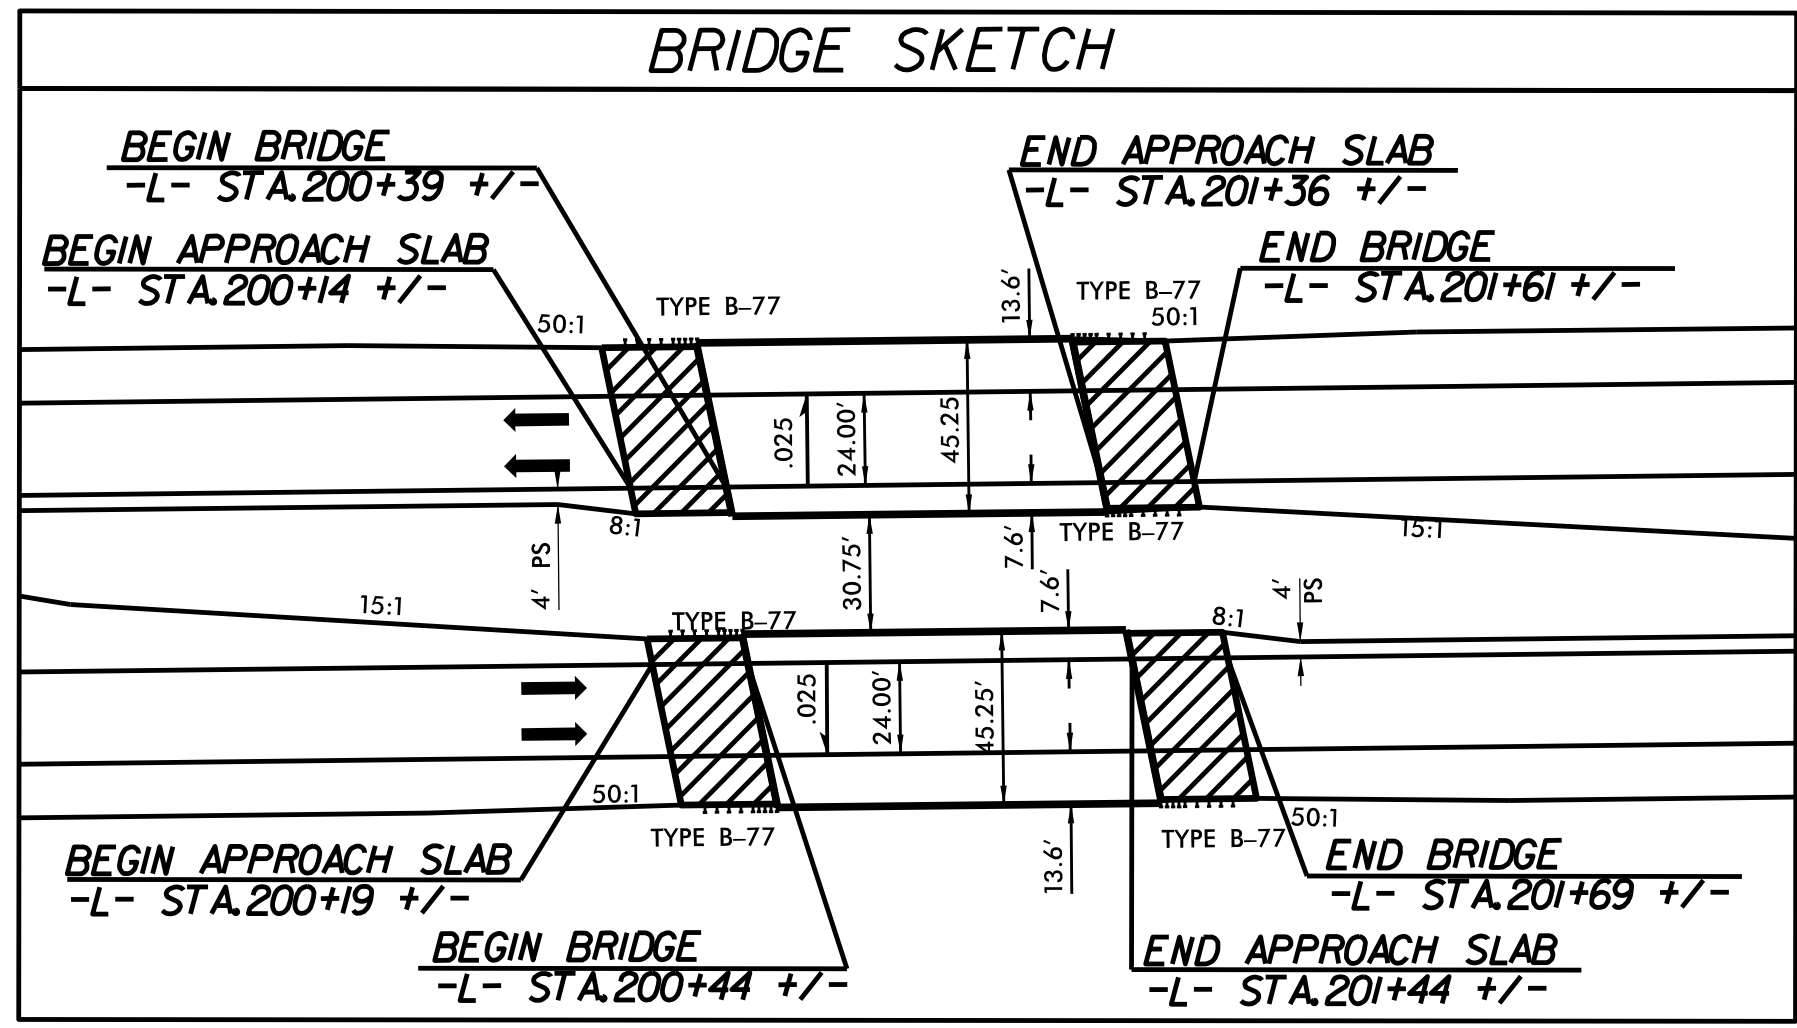

MATCH LINE -L- STA. 189 + 00.00 SEE SHEET UO-7

MATCH LINE -L- STA. 202 + 00.00 SEE SHEET 14

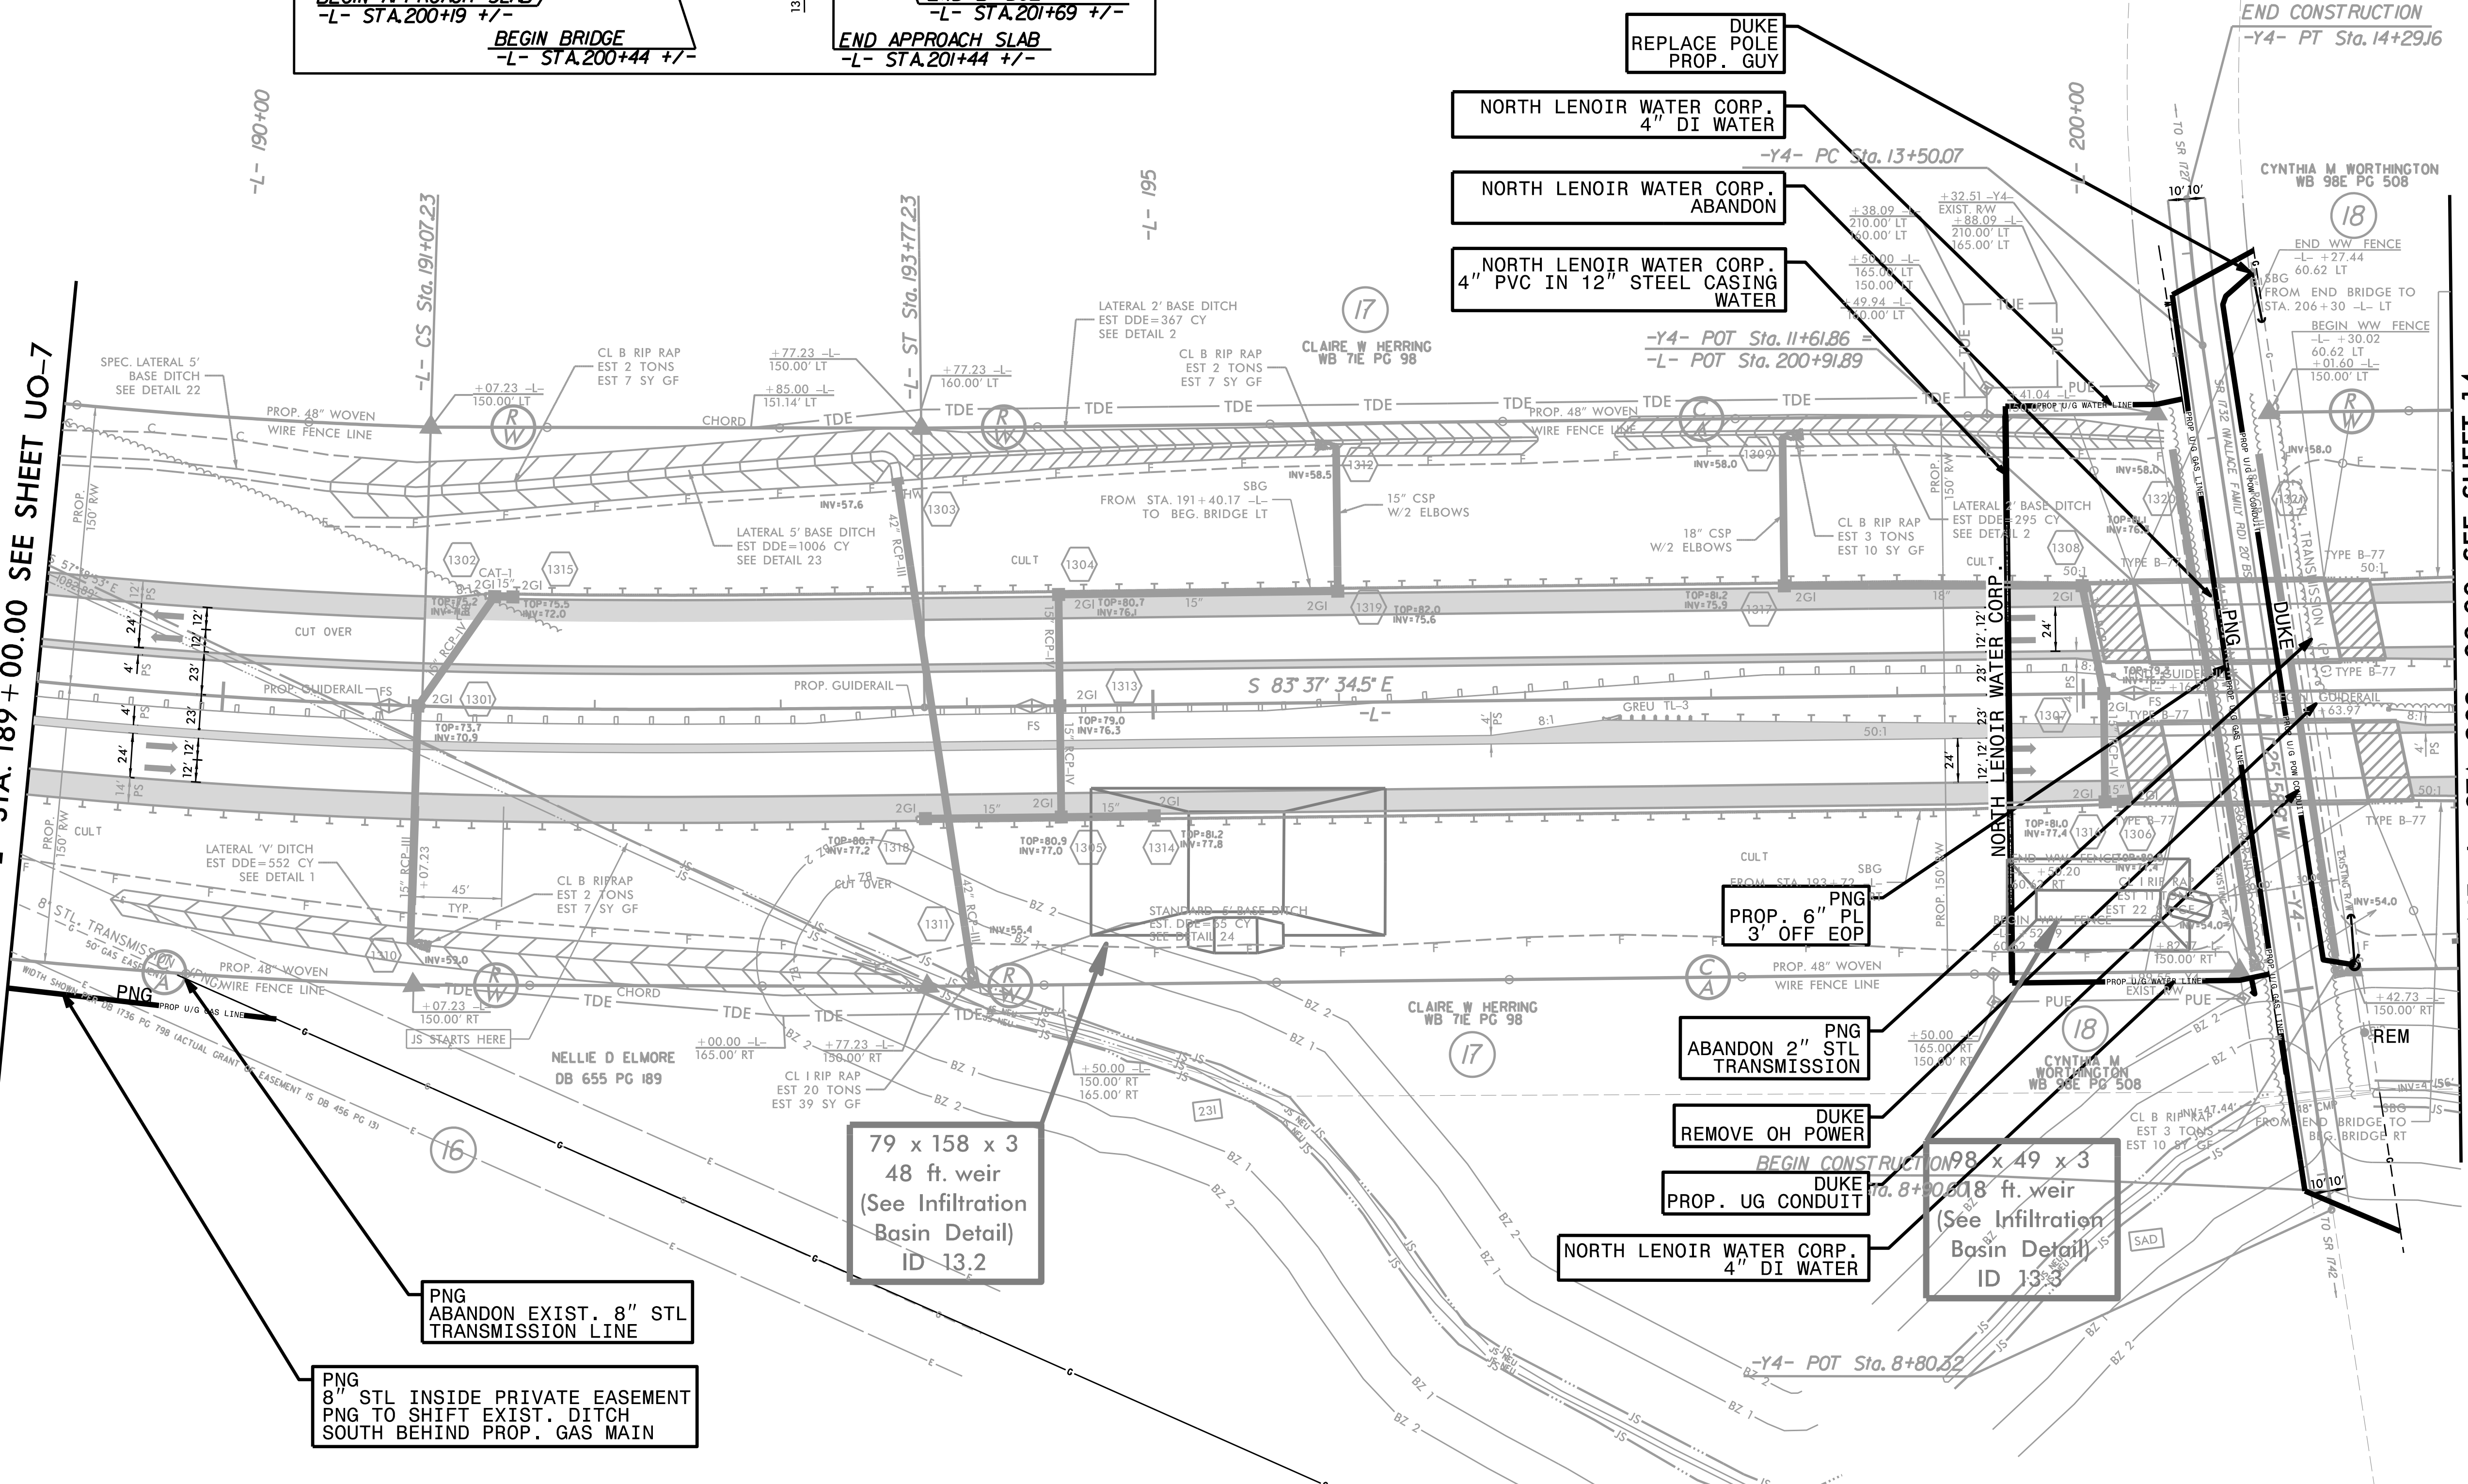

- DUKE REPLACE POLE PROP. GUY
- NORTH LENOIR WATER CORP. 4\"/>
- NORTH LENOIR WATER CORP. ABANDON
- NORTH LENOIR WATER CORP. 4\"/>
- Y4- PC Sta. 13+50.07
- Y4- POT Sta. 11+61.86
- L- POT Sta. 200+91.89
- END CONSTRUCTION -Y4- PT Sta. 14+29.16

- PROP. 6\"/>
- ABANDON 2\"/>
- REMOVE OH POWER
- PROP. UG CONDUIT
- NORTH LENOIR WATER CORP. 4\"/>
- PROP. 8\"/>
- 8\"/>

79 x 158 x 3
48 ft. weir
(See Infiltration Basin Detail)
ID 13.2

PNG ABANDON EXIST. 8\"/>

PNG 8\"/>


5/14/99

UTILITIES BY OTHERS

NOTE:
ALL UTILITY WORK SHOWN ON THIS SHEET WILL BE DONE BY OTHERS. NO PAYMENT WILL BE MADE TO THE CONTRACTOR FOR UTILITY WORK SHOWN ON THIS SHEET.

MATCH LINE -L- STA. 254 + 00.00 SEE SHEET 17


MATCH LINE -L- STA. 267 + 00.00 SEE SHEET UO-10

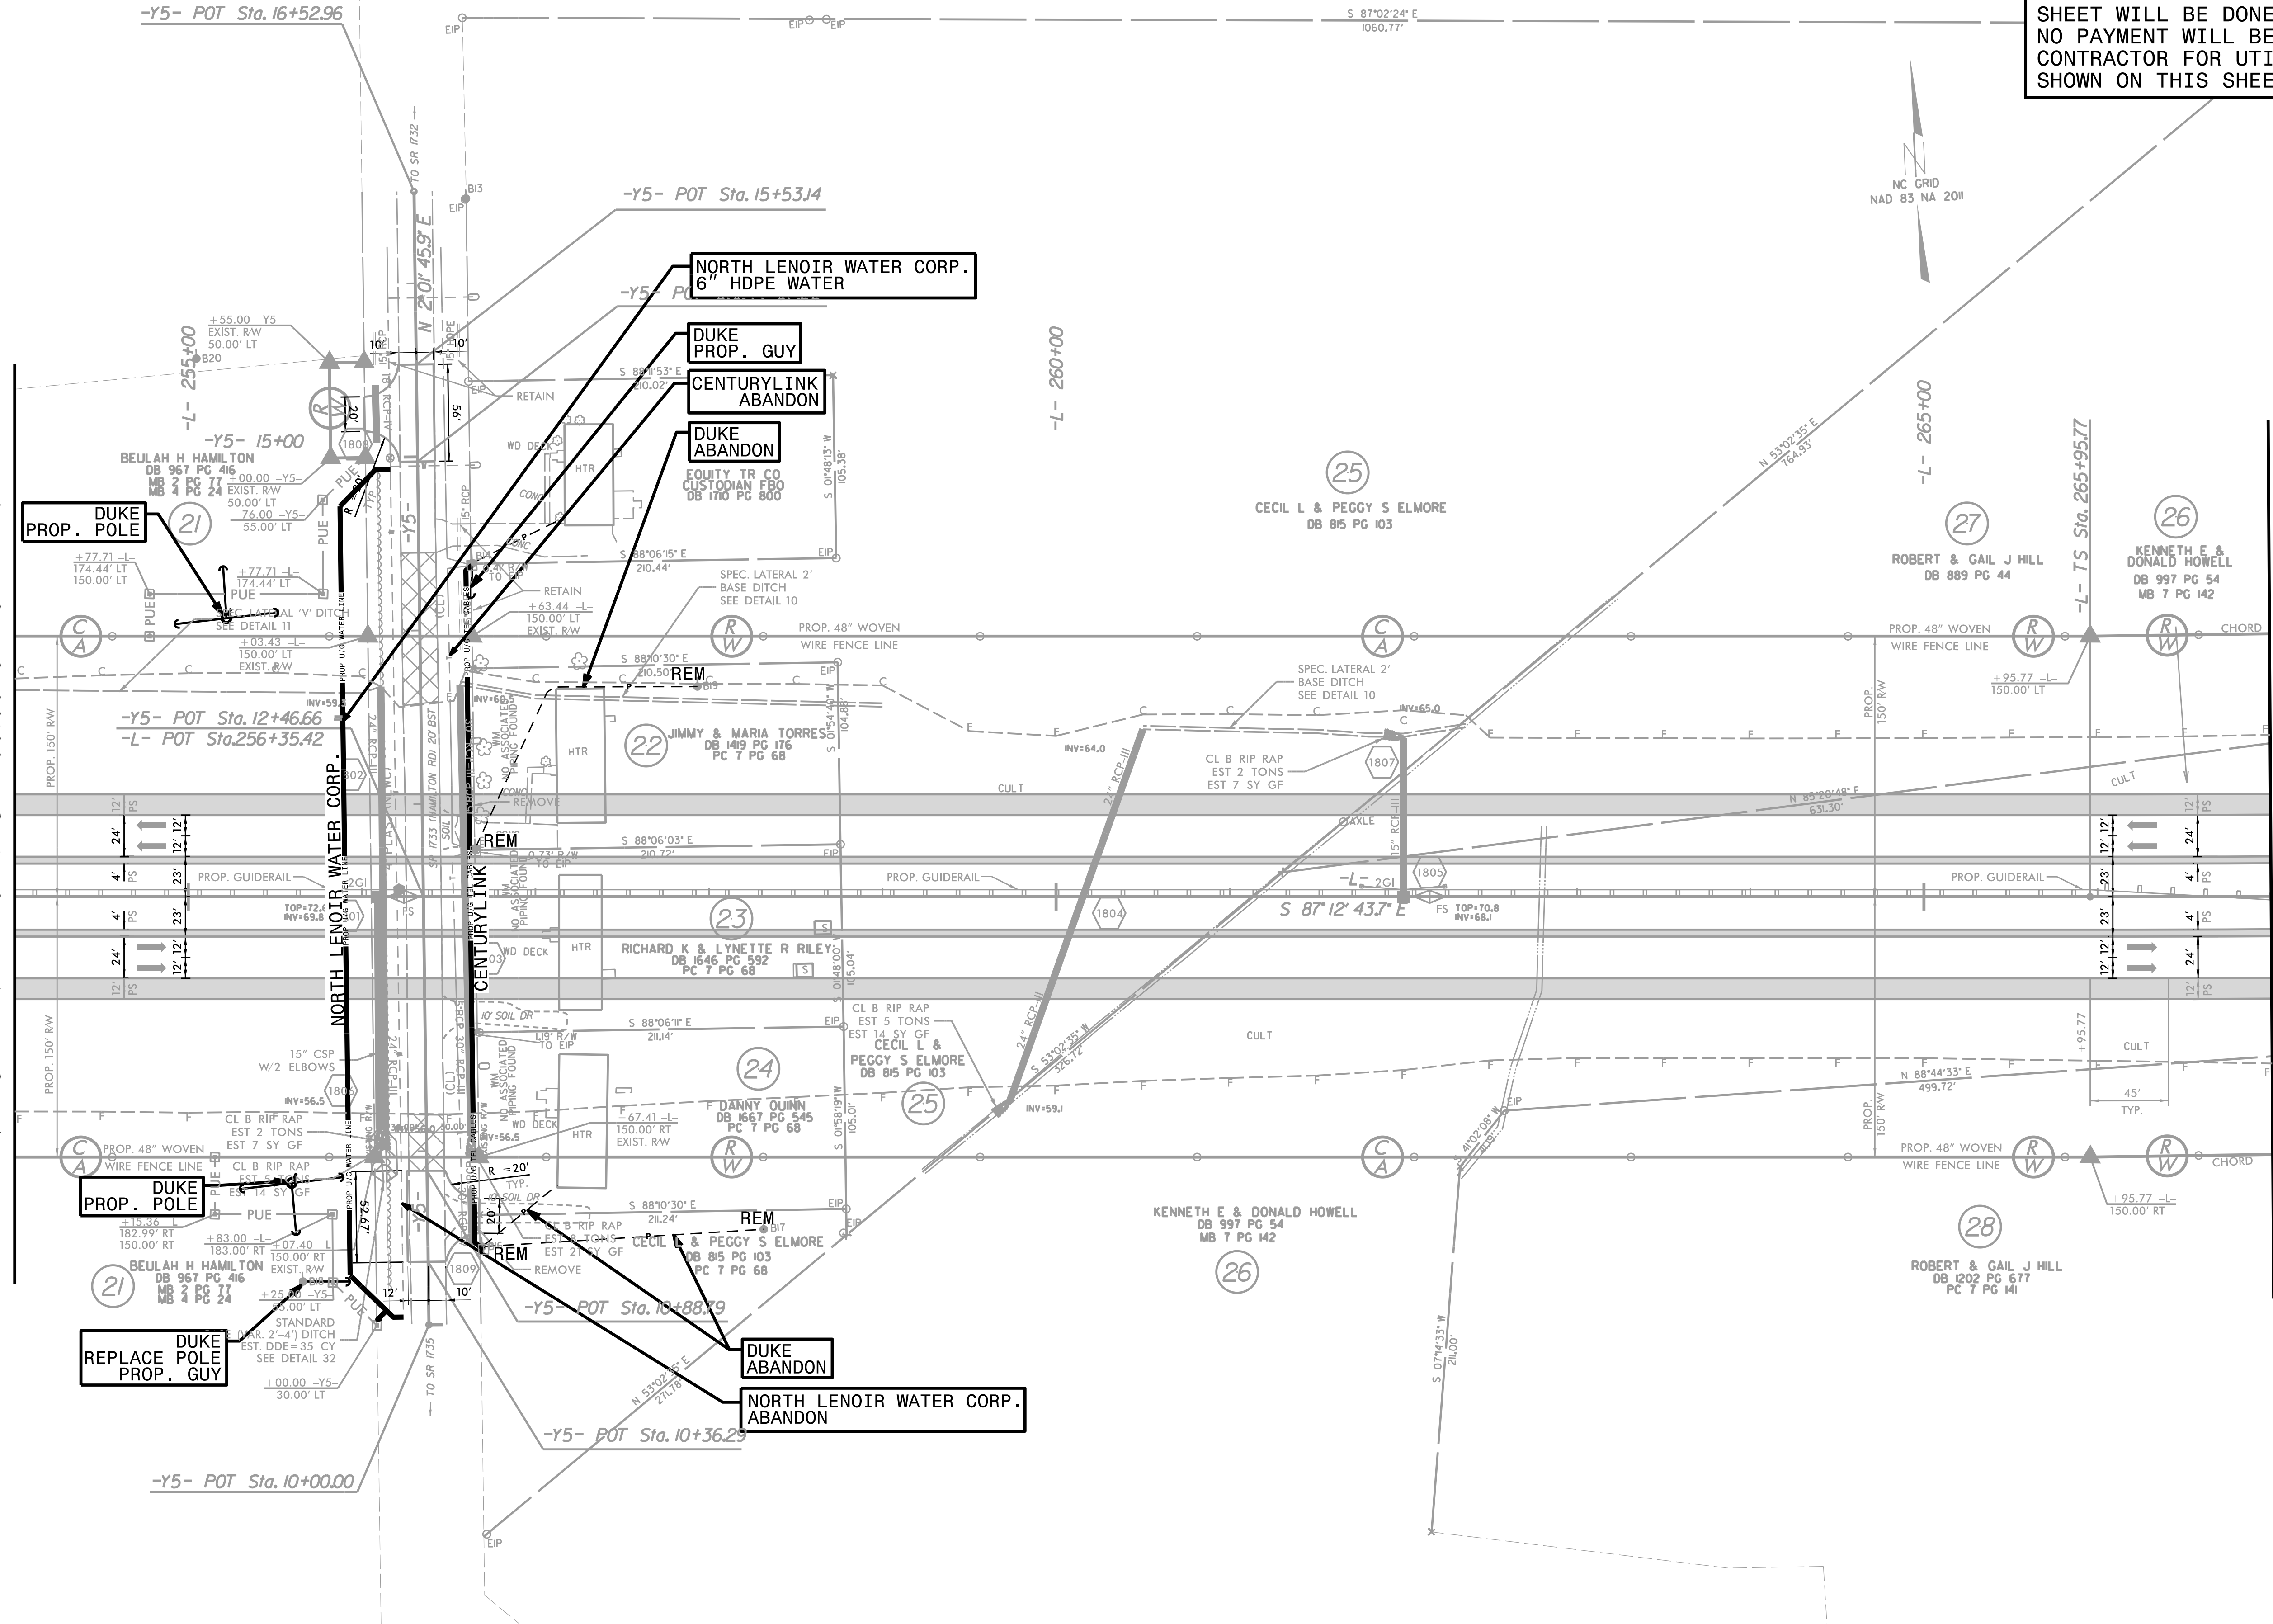

5/14/99
C:\Users\jgibson\OneDrive\Documents\Projects\2024\UO-9\UO-9.dwg


UTILITIES BY OTHERS

NOTE:
ALL UTILITY WORK SHOWN ON THIS SHEET WILL BE DONE BY OTHERS. NO PAYMENT WILL BE MADE TO THE CONTRACTOR FOR UTILITY WORK SHOWN ON THIS SHEET.

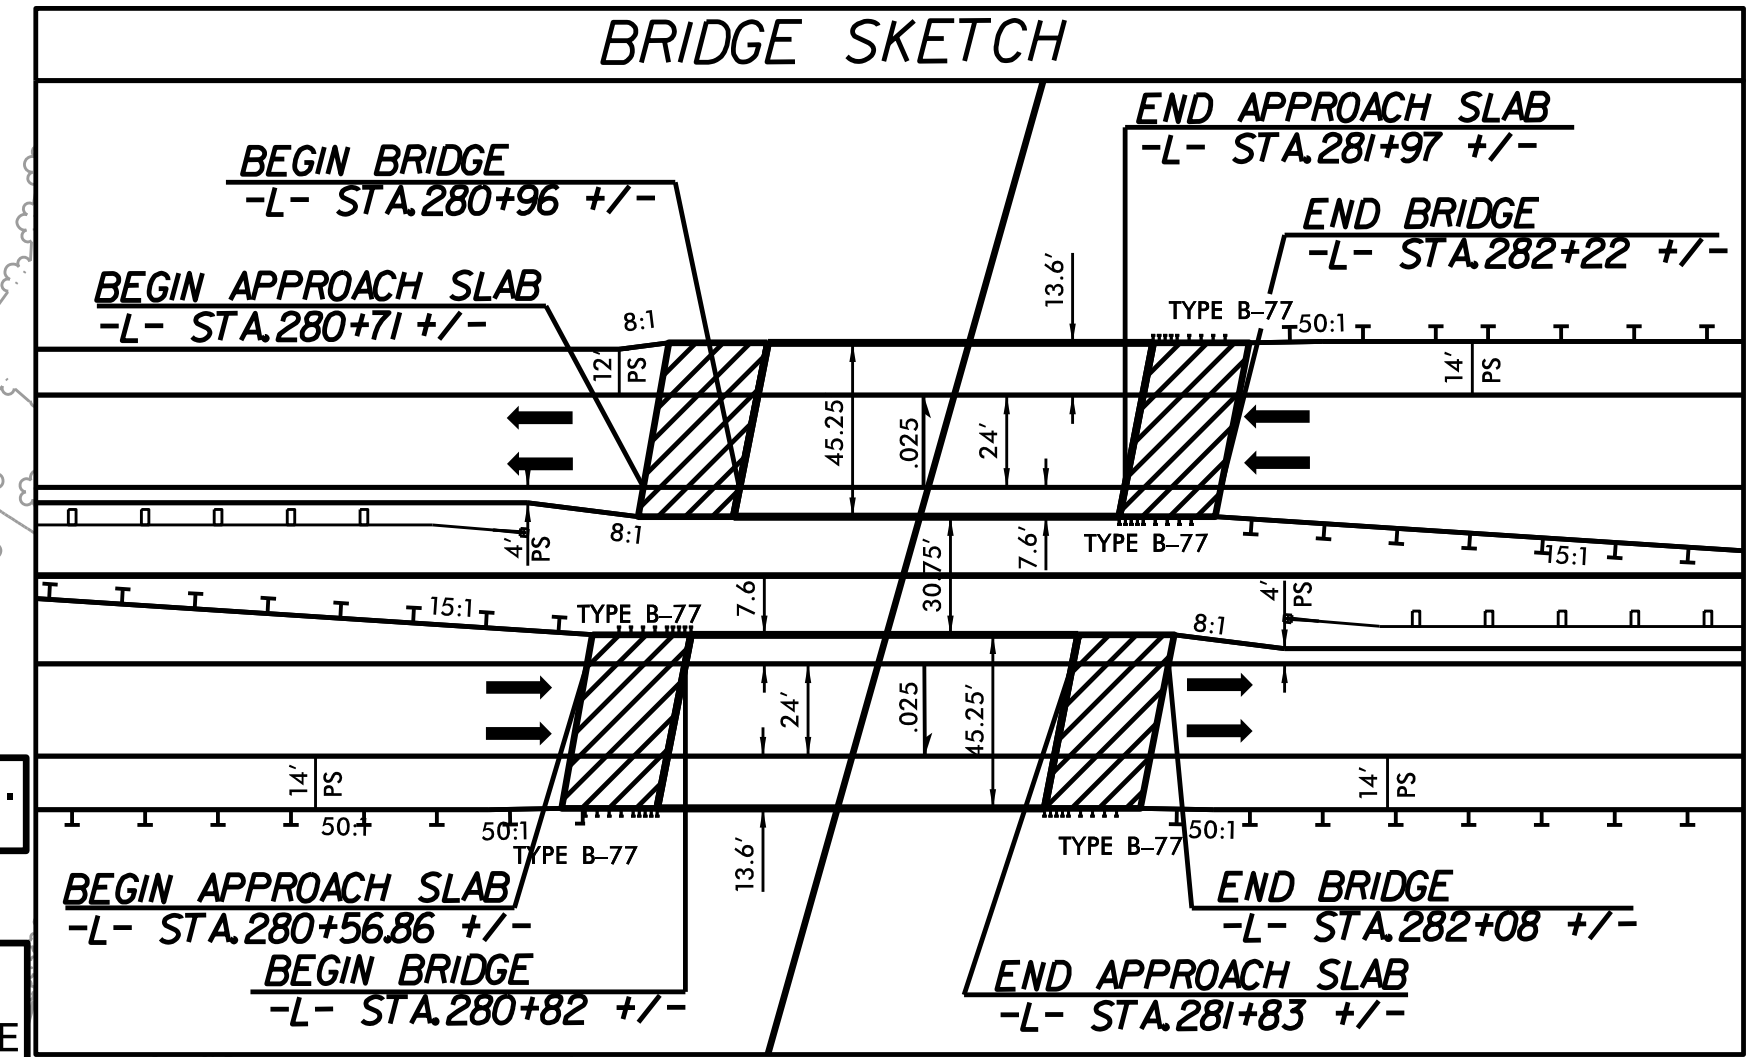

MATCH LINE -L- STA. 280 + 00.00 SEE SHEET U0-10


MATCH LINE -L- STA. 293 + 00.00 SEE SHEET 21

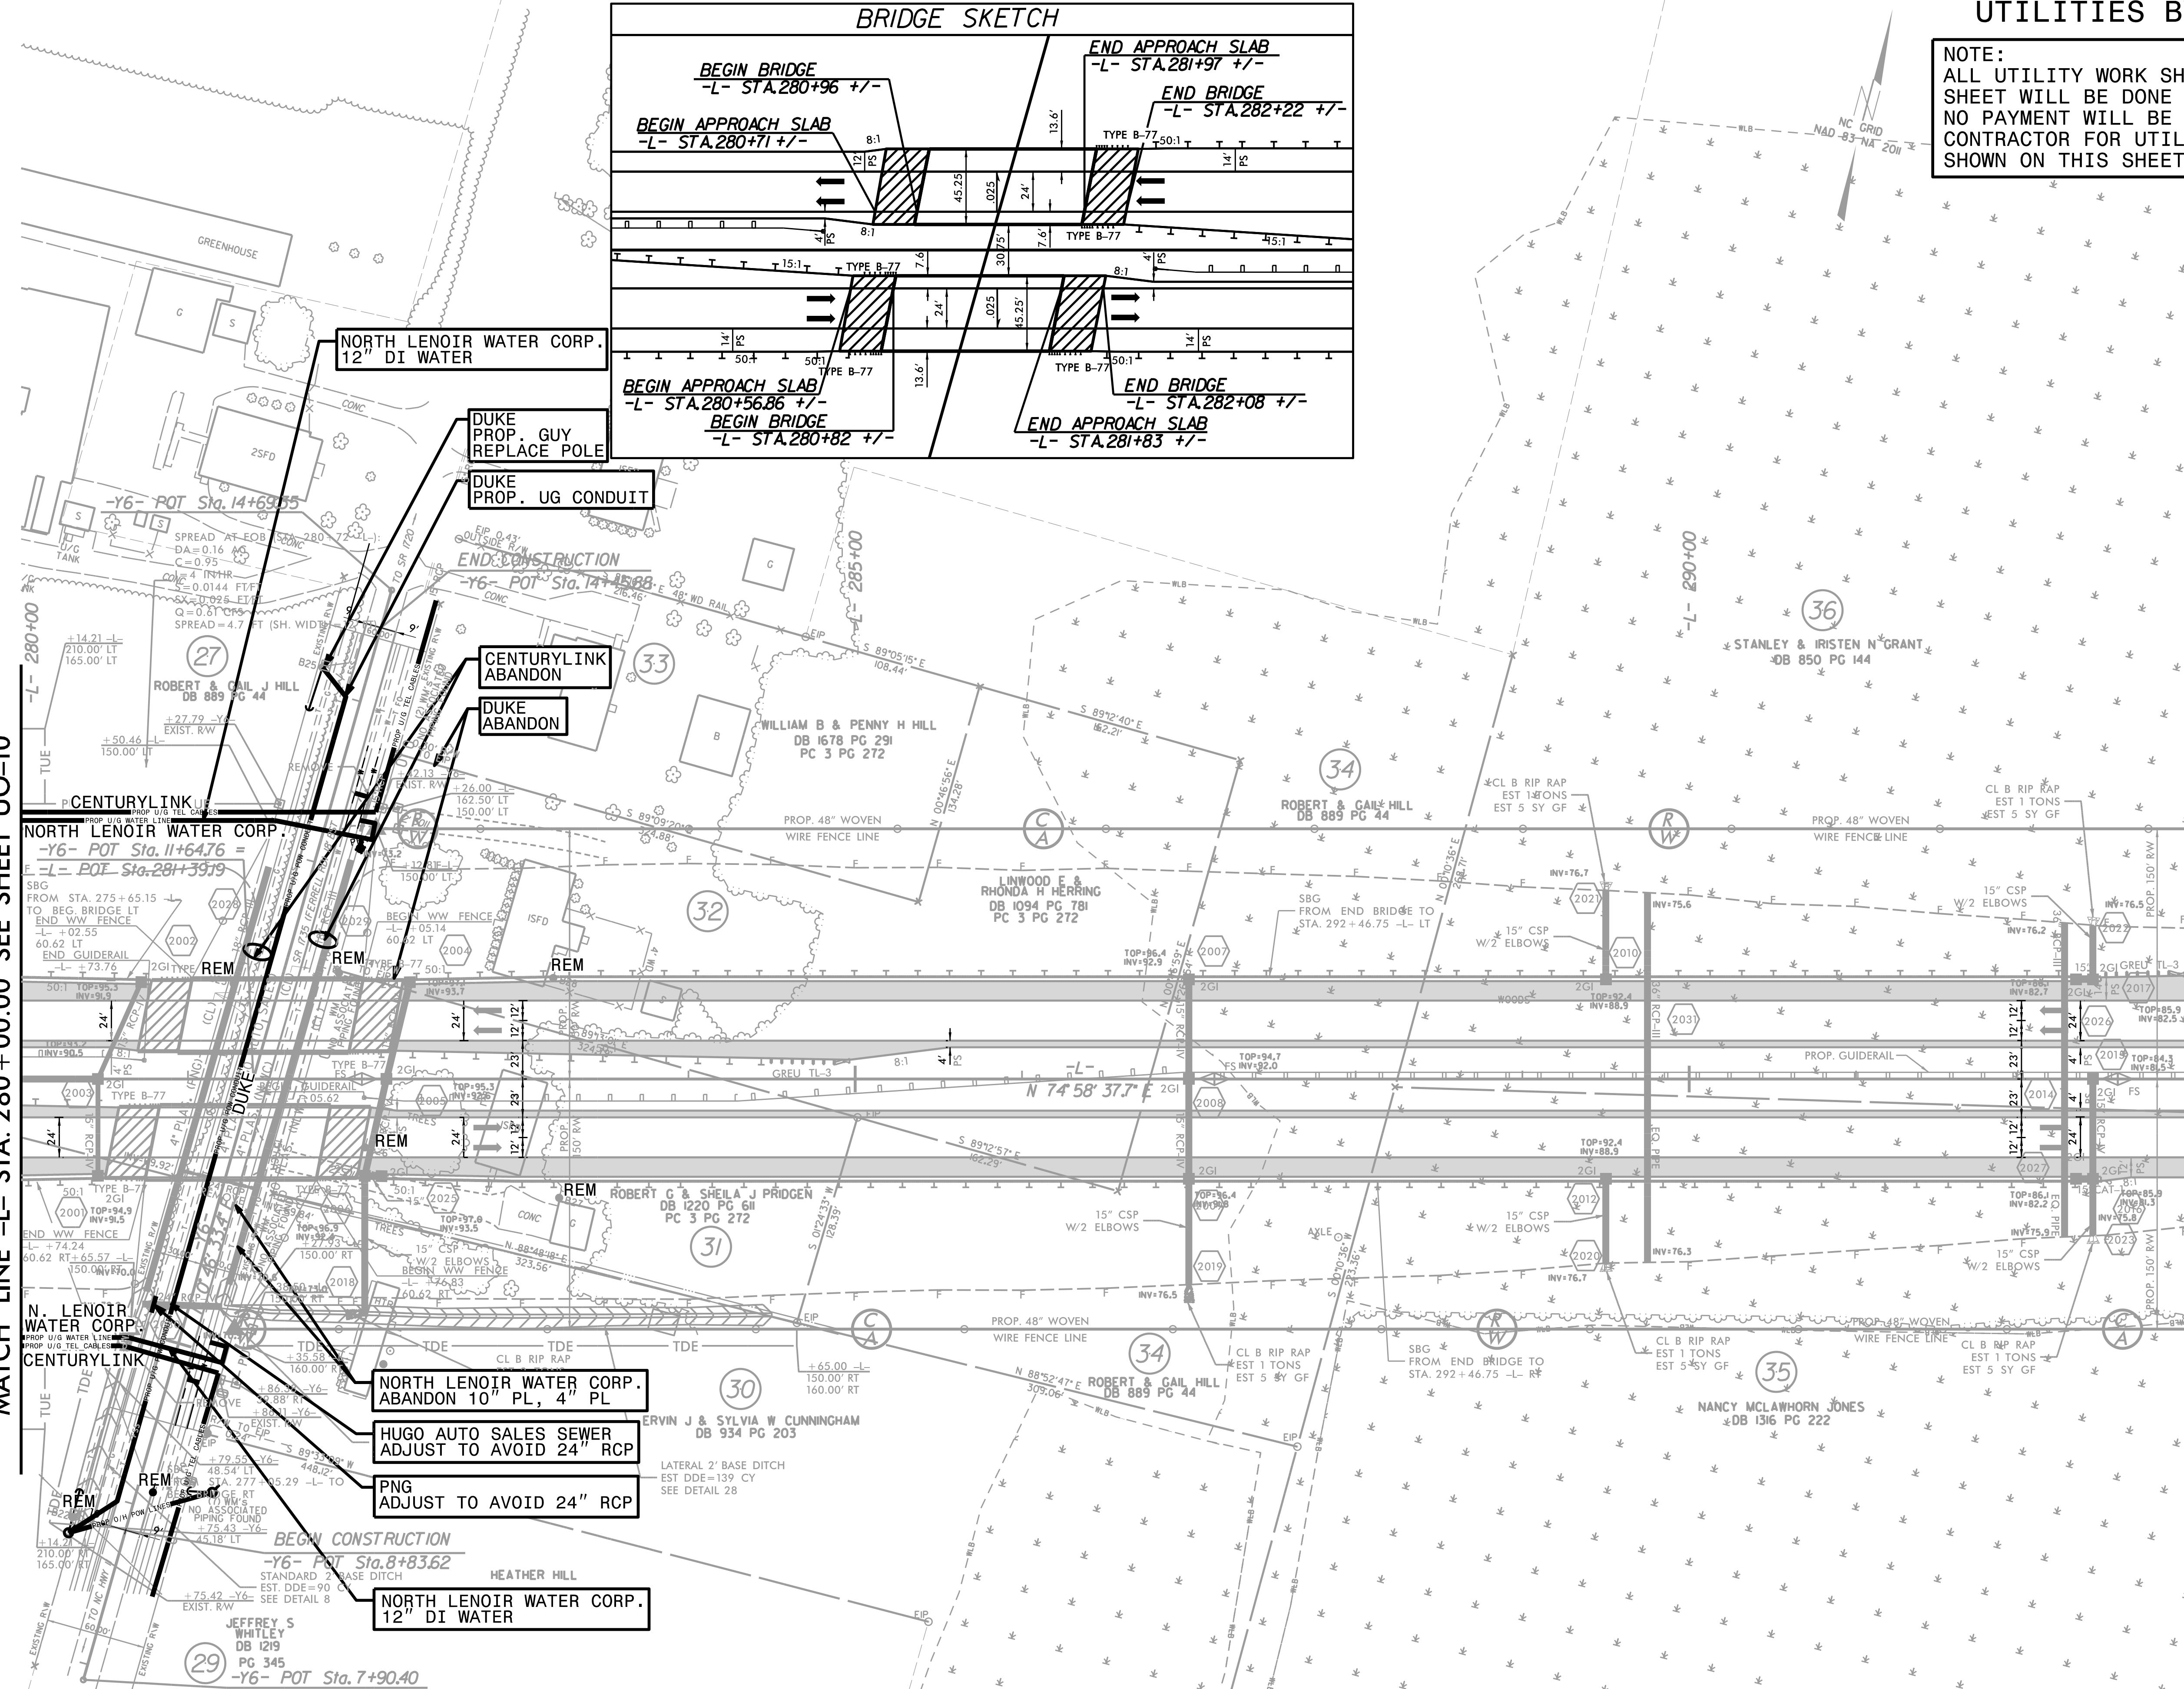

5/14/99
C:\PROJECTS\5703\U0-11\U0-11.DWG
PLOT DATE: 5/14/99
PLOT TIME: 10:00 AM
PLOT BY: JMM
PLOT SCALE: 1/8\"/>

UTILITIES BY OTHERS

NOTE:
ALL UTILITY WORK SHOWN ON THIS SHEET WILL BE DONE BY OTHERS. NO PAYMENT WILL BE MADE TO THE CONTRACTOR FOR UTILITY WORK SHOWN ON THIS SHEET.

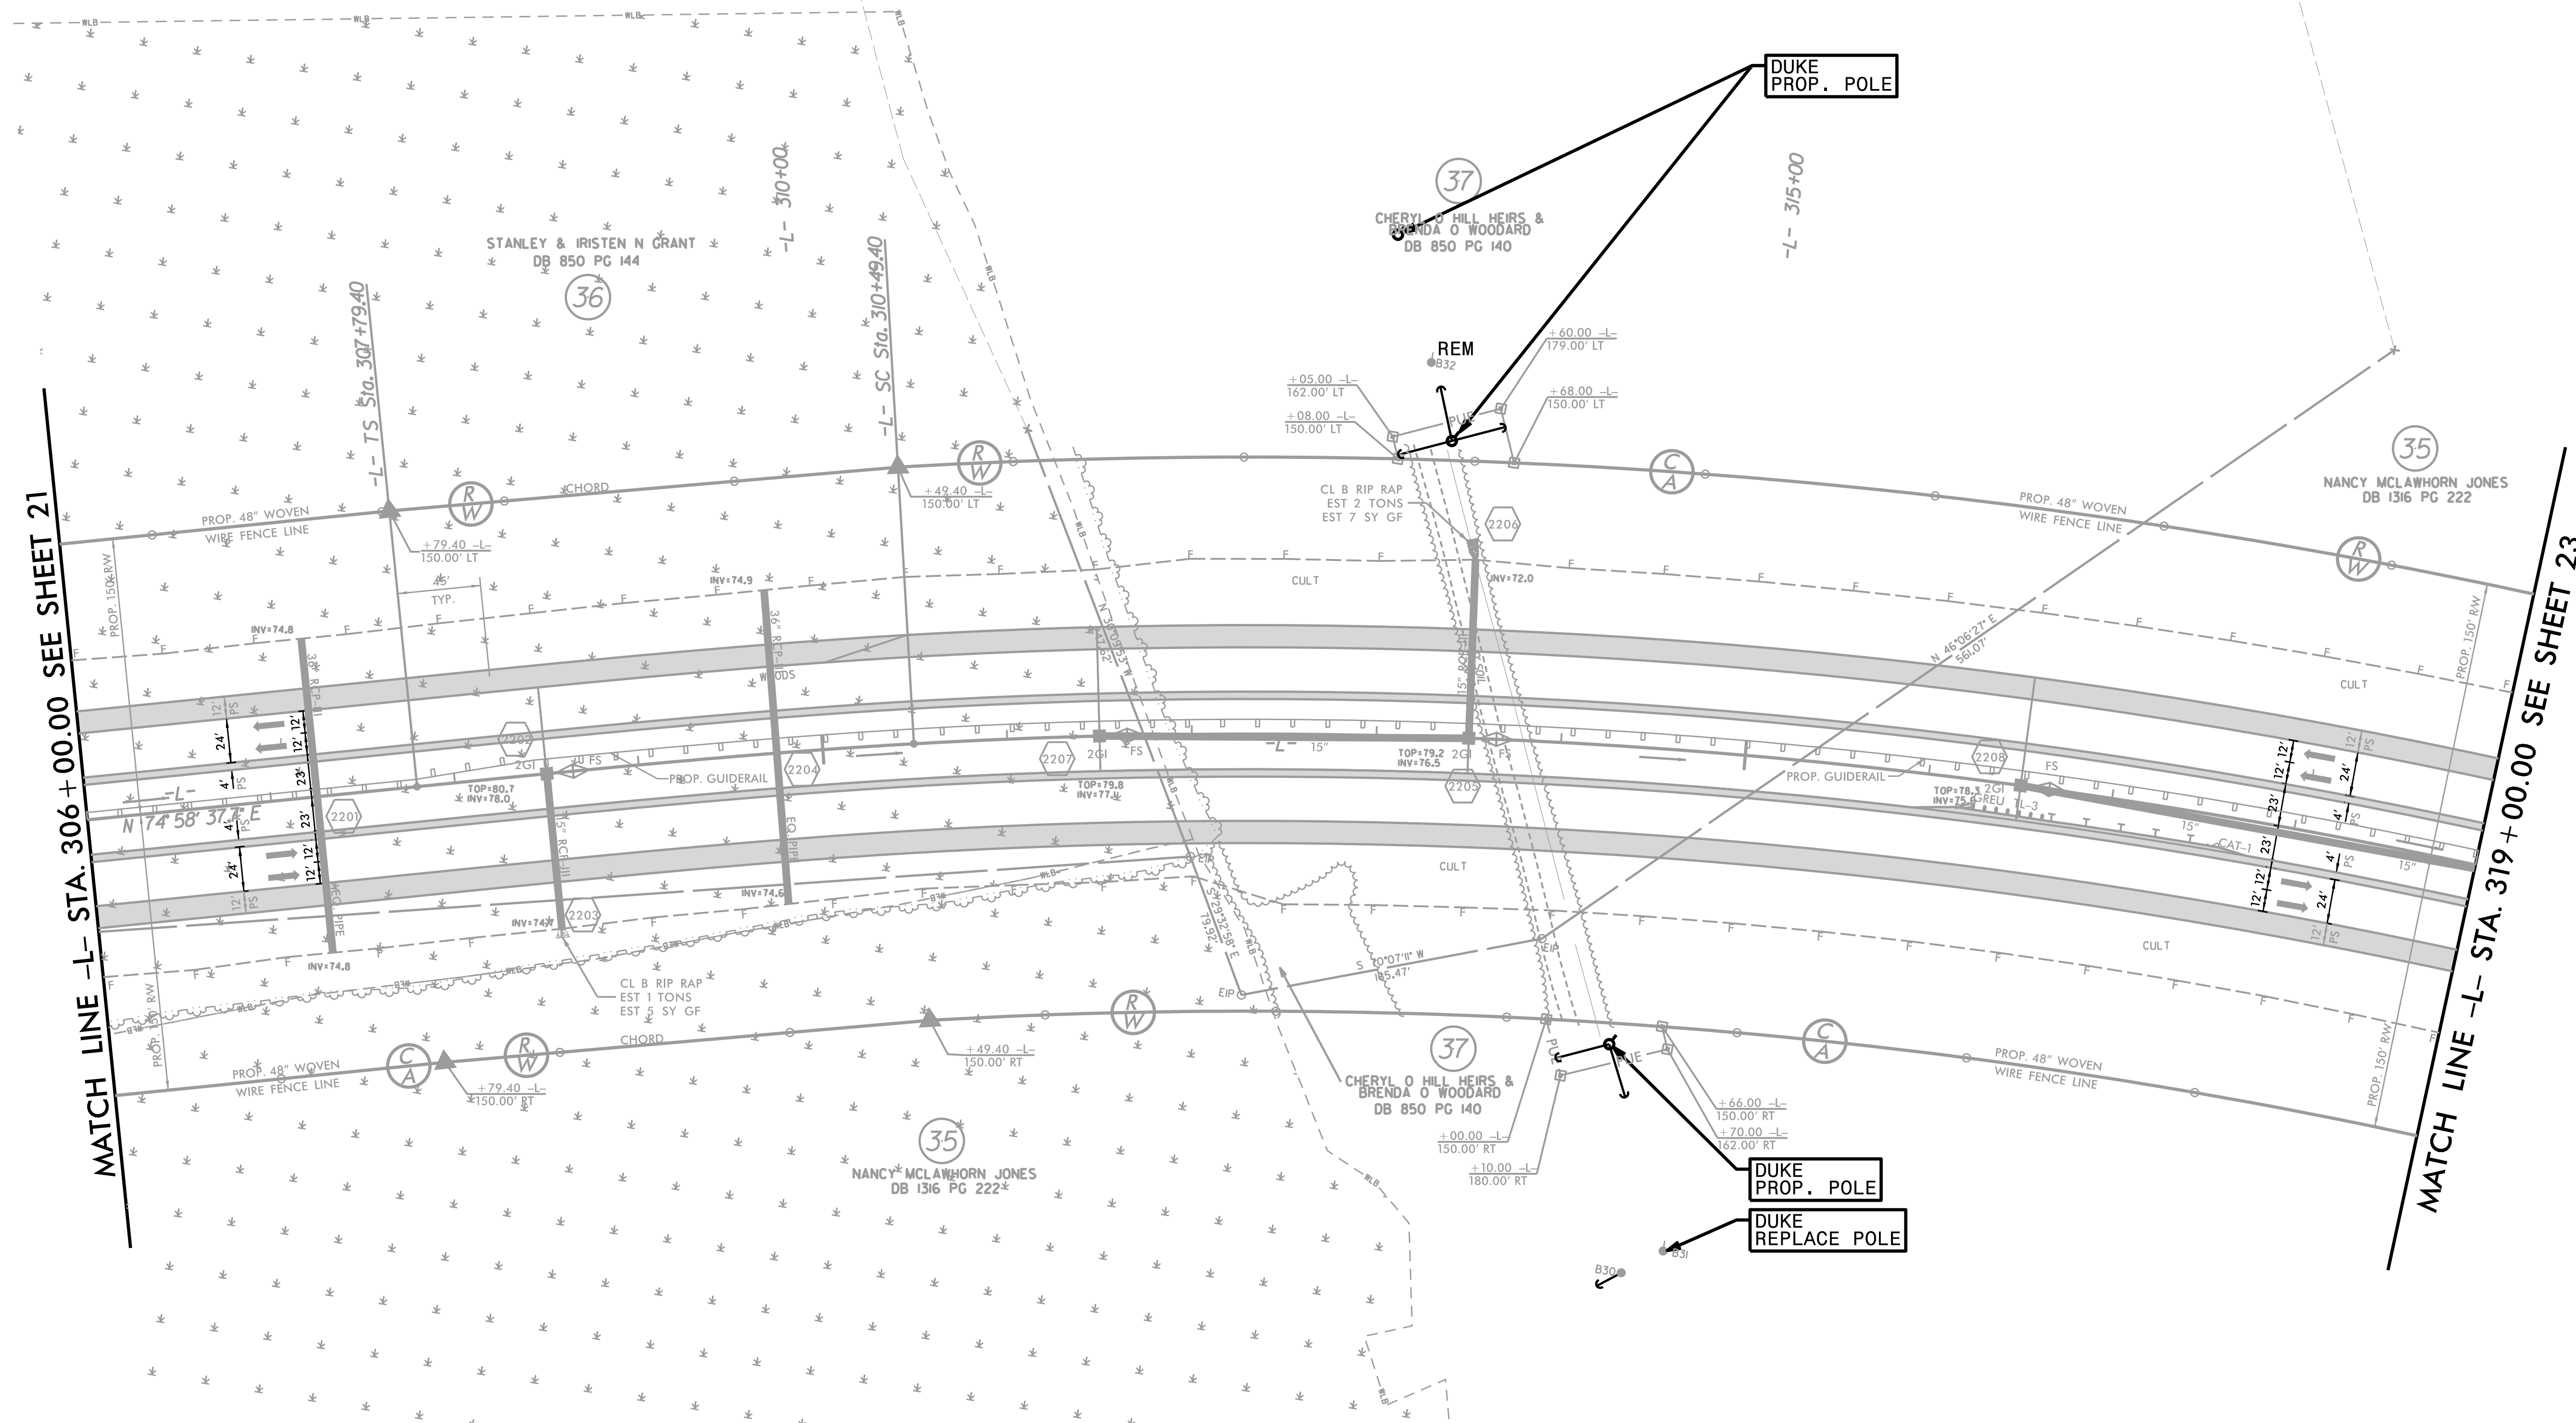


MATCH LINE -L- STA. 306 + 00.00 SEE SHEET 21

MATCH LINE -L- STA. 319 + 00.00 SEE SHEET 23

5/14/99
SCALE: AS SHOWN
DATE: 5/14/99
DRAWN BY: [unreadable]
CHECKED BY: [unreadable]
APPROVED BY: [unreadable]


UTILITIES BY OTHERS

NOTE:
ALL UTILITY WORK SHOWN ON THIS SHEET WILL BE DONE BY OTHERS. NO PAYMENT WILL BE MADE TO THE CONTRACTOR FOR UTILITY WORK SHOWN ON THIS SHEET.

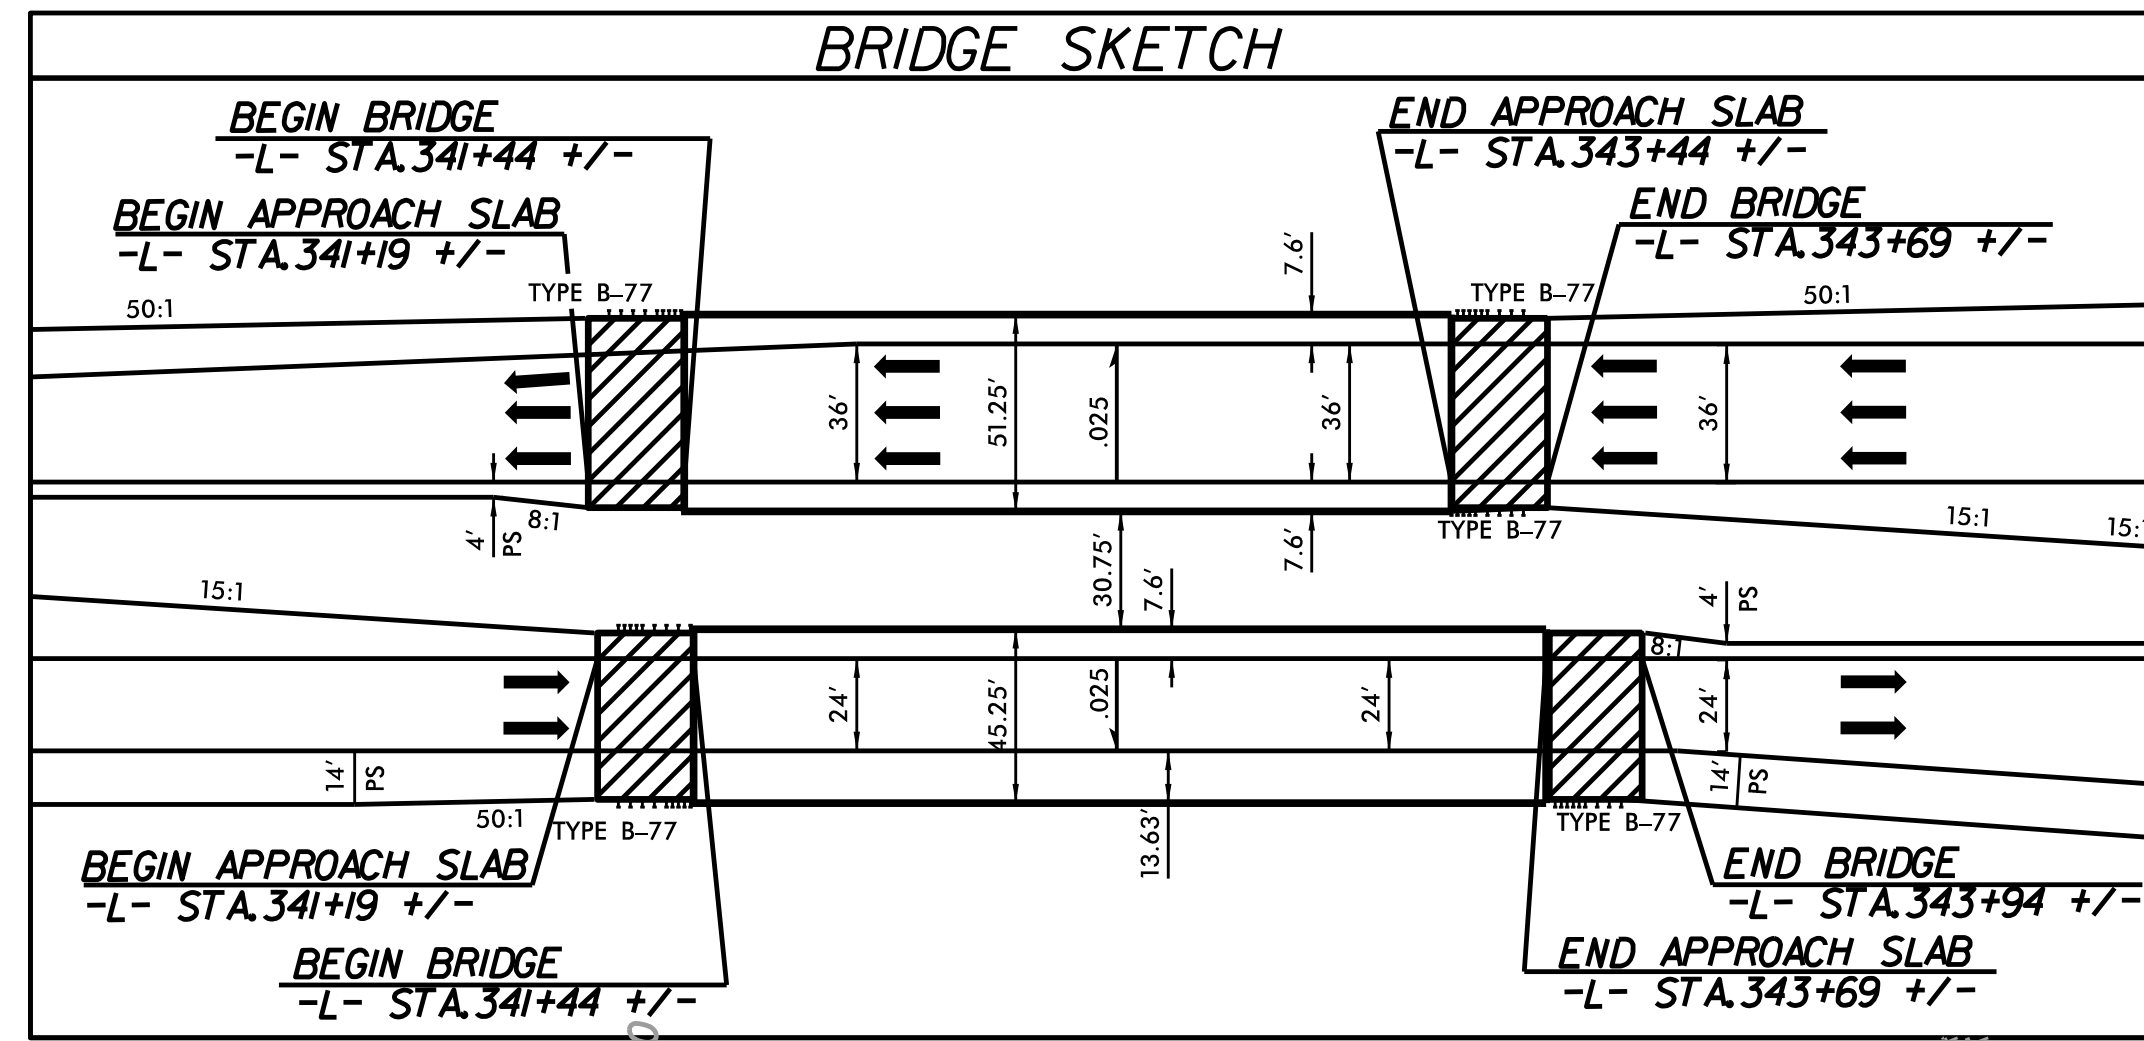

MATCH LINE -L- STA. 332 + 00.00 SEE SHEET 23


MATCH LINE -L- STA. 345 + 00.00 SEE SHEET UO-14

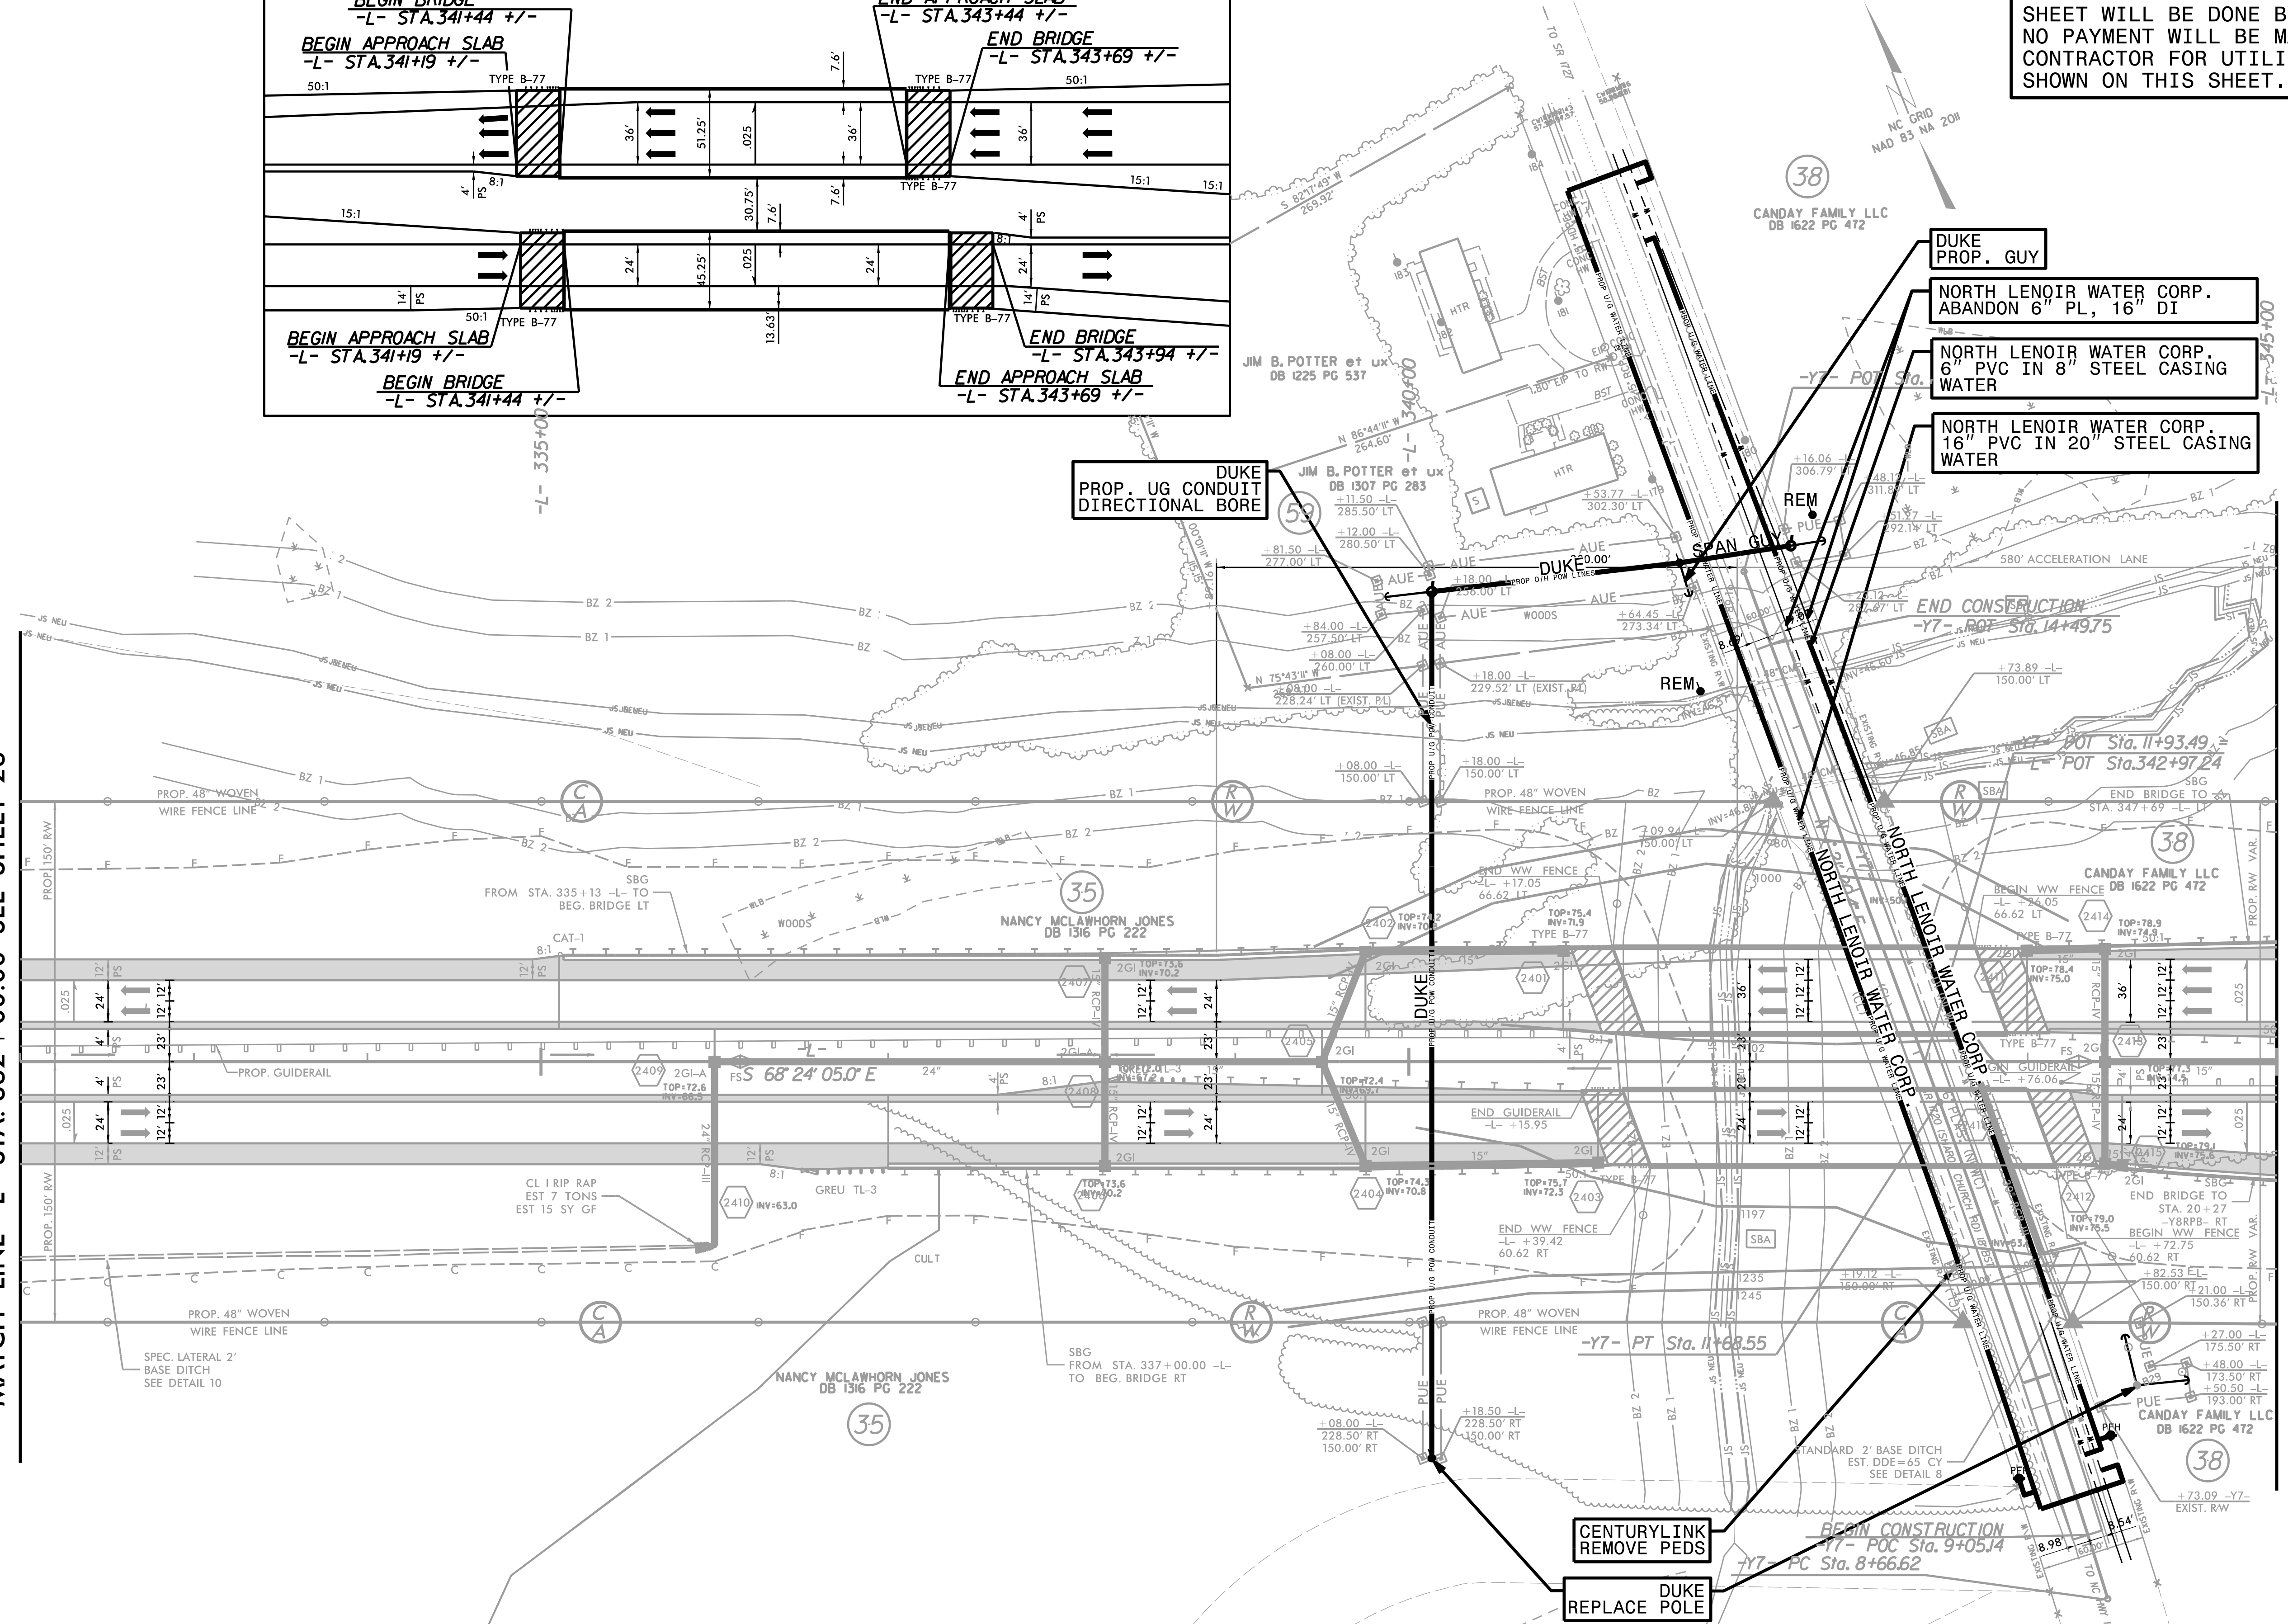

5/14/99
C:\TILES\PROJECTS\5703\UO-13\UO-13.dwg

UTILITIES BY OTHERS


NOTE:
ALL UTILITY WORK SHOWN ON THIS SHEET WILL BE DONE BY OTHERS. NO PAYMENT WILL BE MADE TO THE CONTRACTOR FOR UTILITY WORK SHOWN ON THIS SHEET.

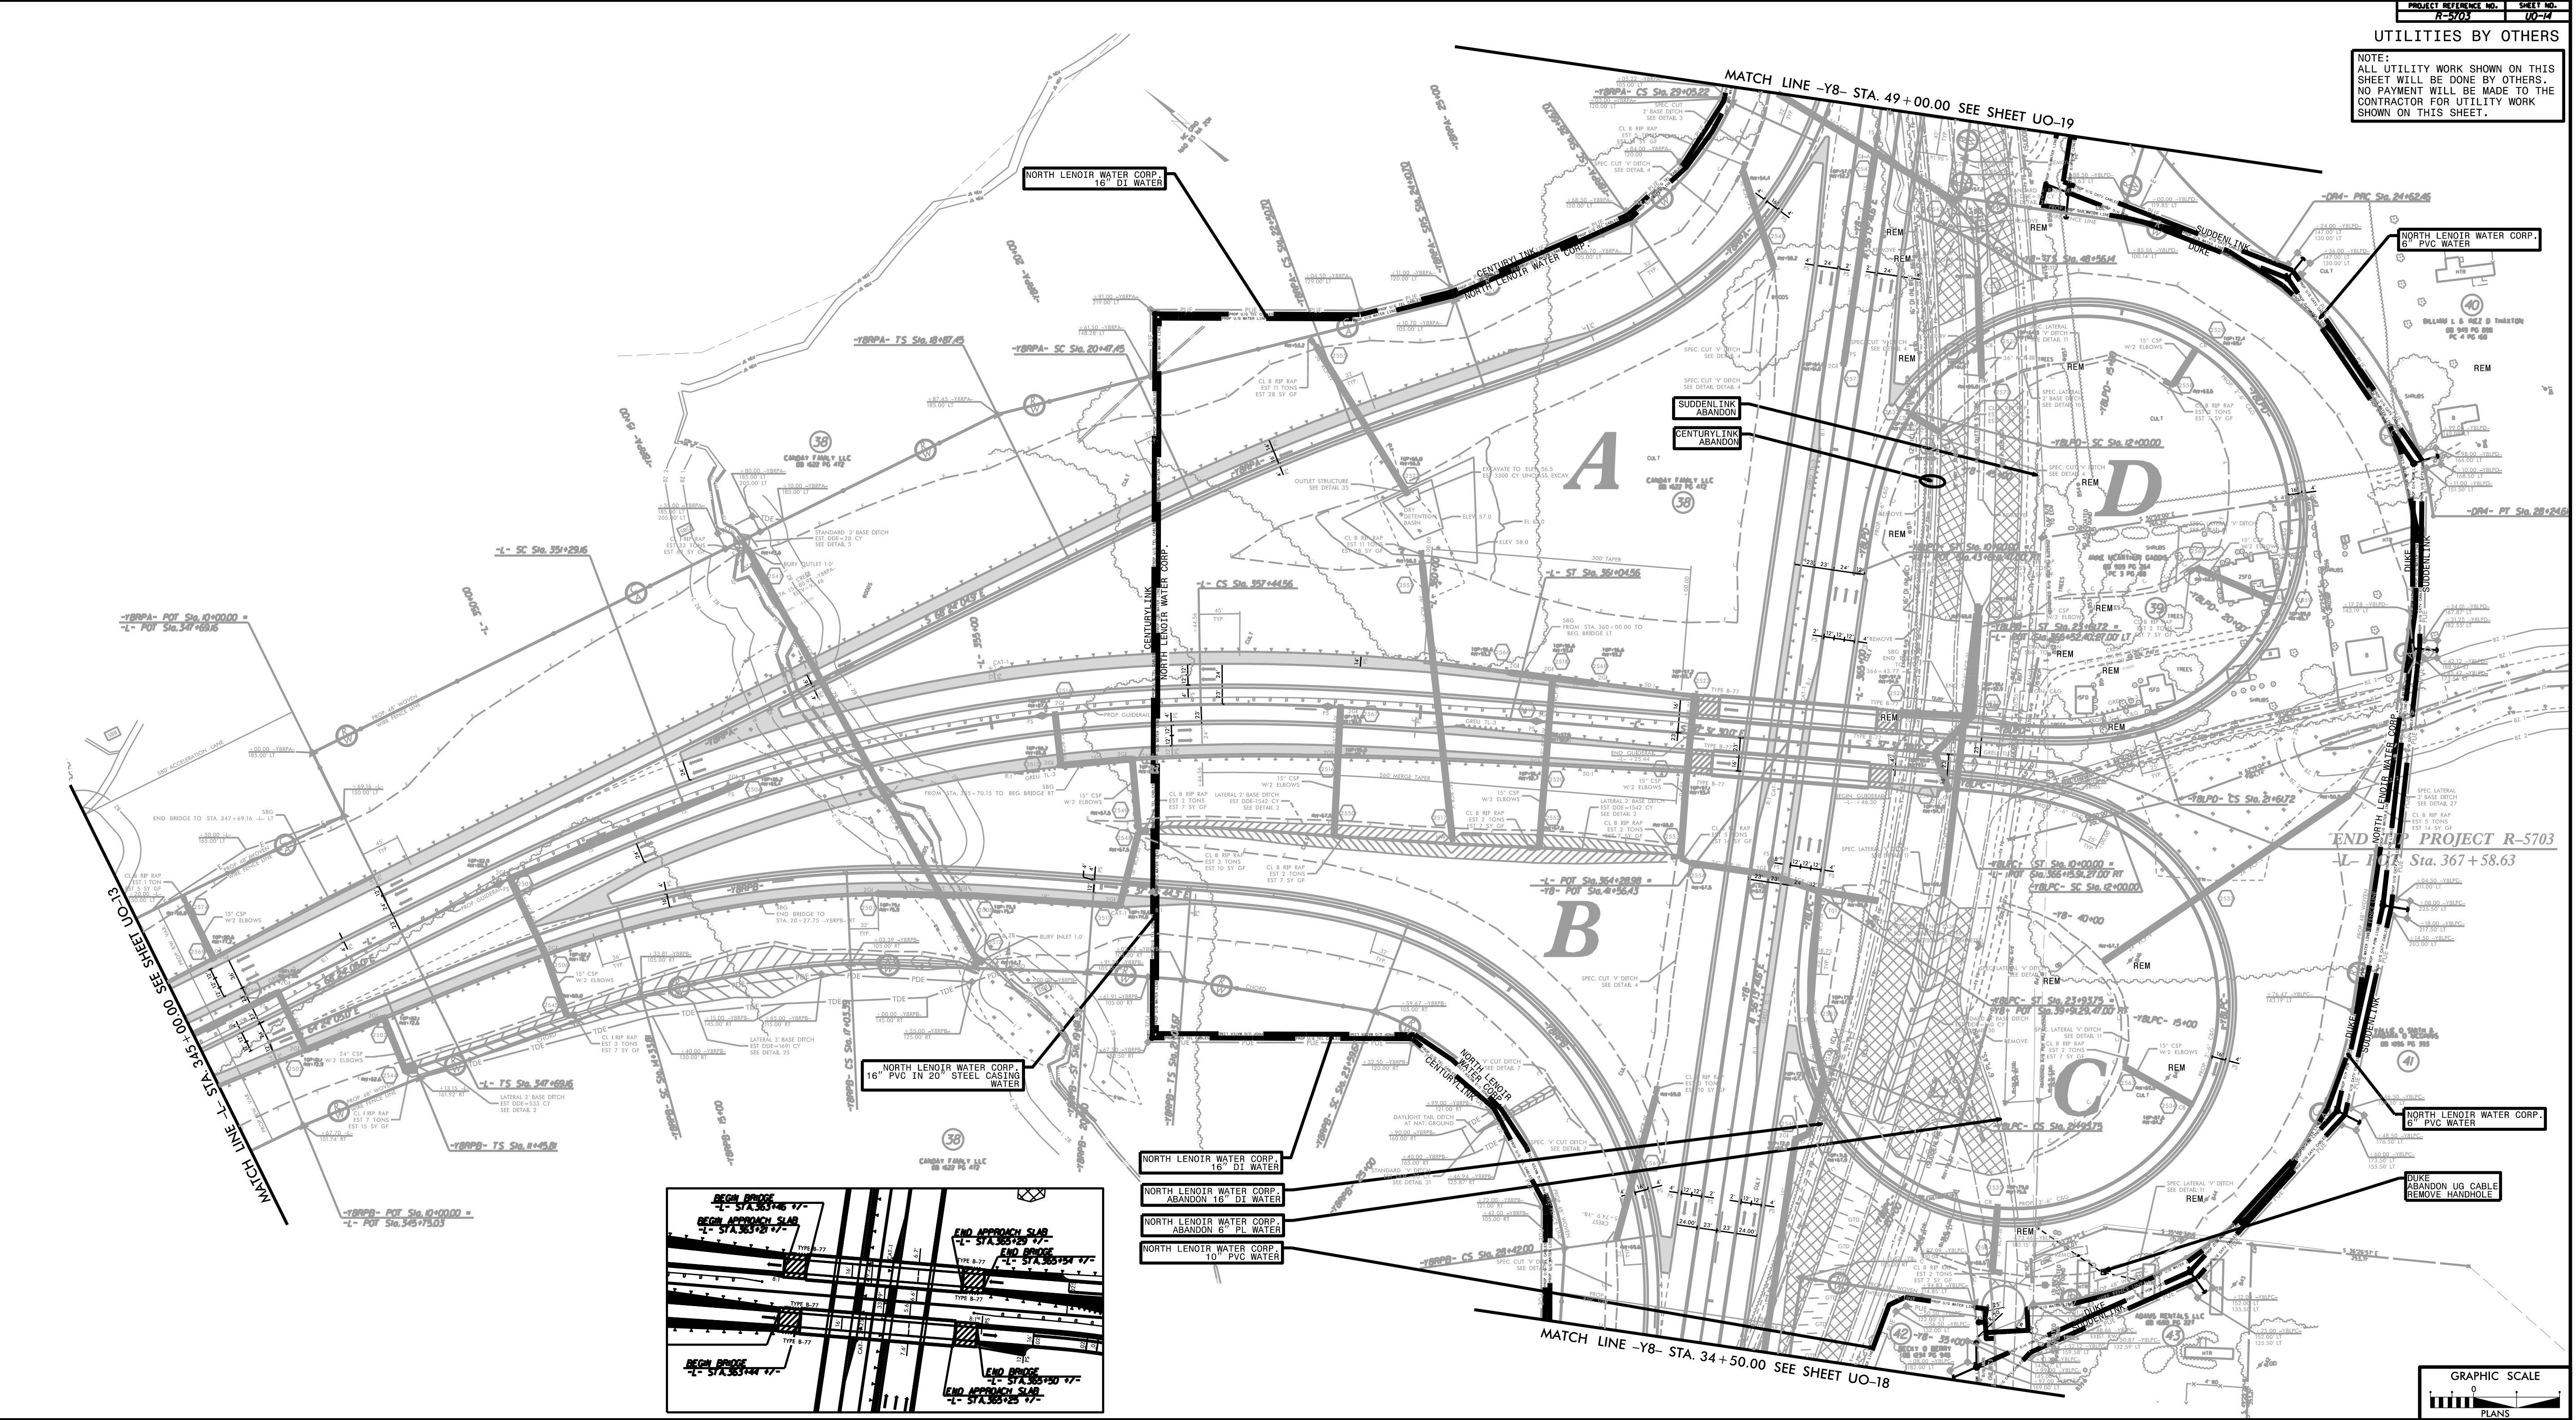


MATCH LINE - STA. 35+00.00 SEE SHEET UO-13

MATCH LINE -Y8- STA. 49+00.00 SEE SHEET UO-19

MATCH LINE -Y8- STA. 34+50.00 SEE SHEET UO-18

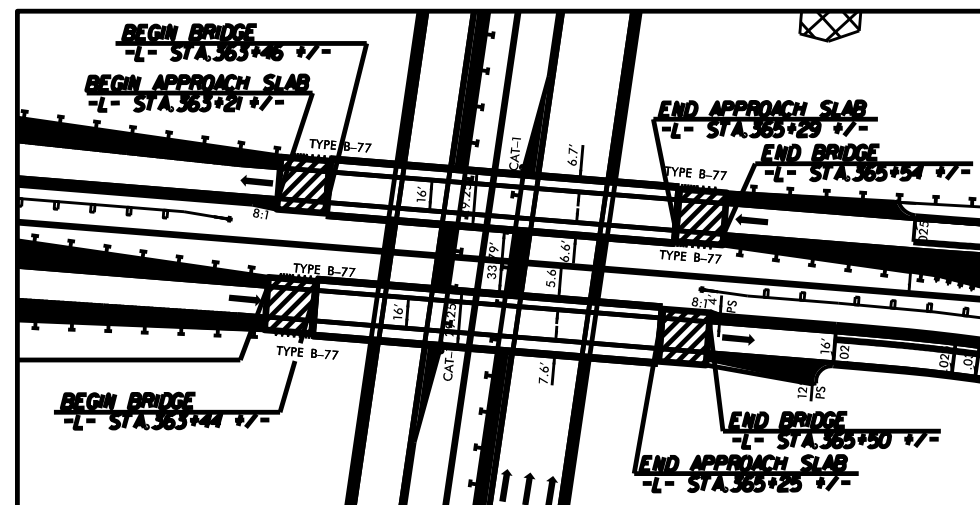


- NORTH LENOIR WATER CORP.
16" DI WATER
- NORTH LENOIR WATER CORP.
ABANDON 16" DI WATER
- NORTH LENOIR WATER CORP.
ABANDON 8" PL WATER
- NORTH LENOIR WATER CORP.
10" PVC WATER

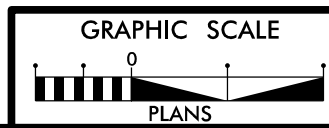



UTILITIES BY OTHERS

NOTE:
ALL UTILITY WORK SHOWN ON THIS SHEET WILL BE DONE BY OTHERS. NO PAYMENT WILL BE MADE TO THE CONTRACTOR FOR UTILITY WORK SHOWN ON THIS SHEET.

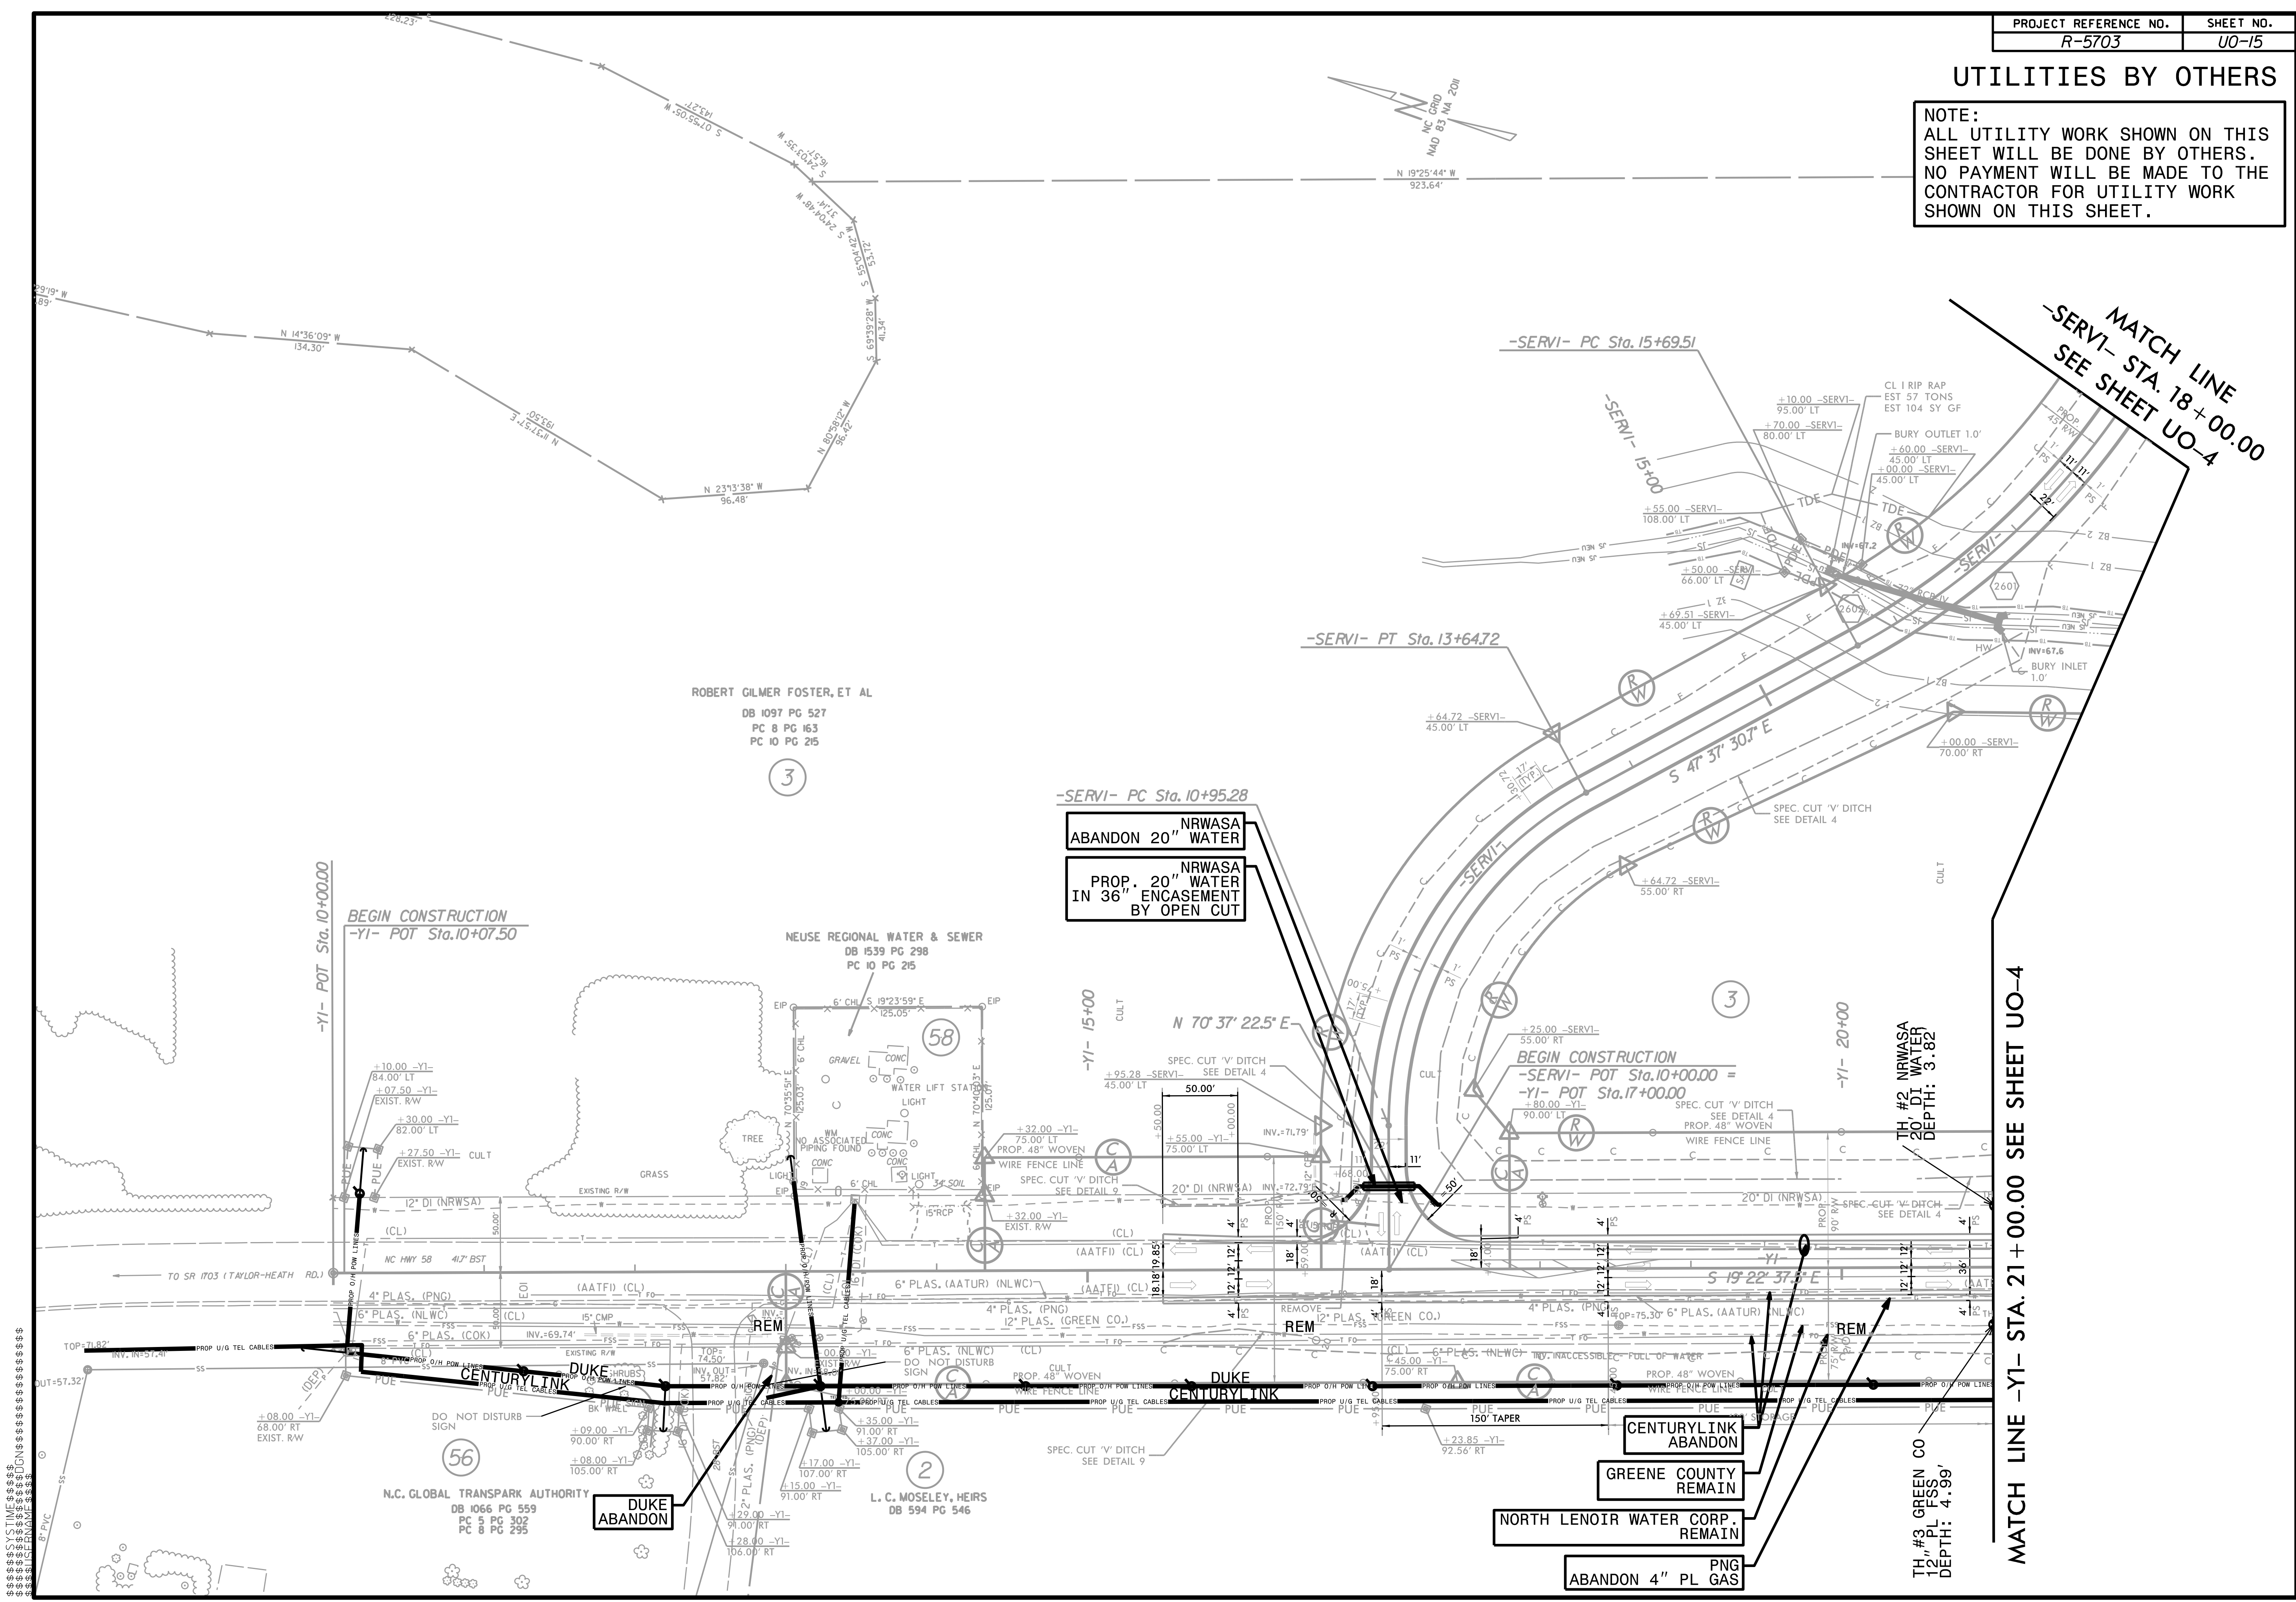

UTILITIES BY OTHERS

NOTE:
 ALL UTILITY WORK SHOWN ON THIS SHEET WILL BE DONE BY OTHERS. NO PAYMENT WILL BE MADE TO THE CONTRACTOR FOR UTILITY WORK SHOWN ON THIS SHEET.

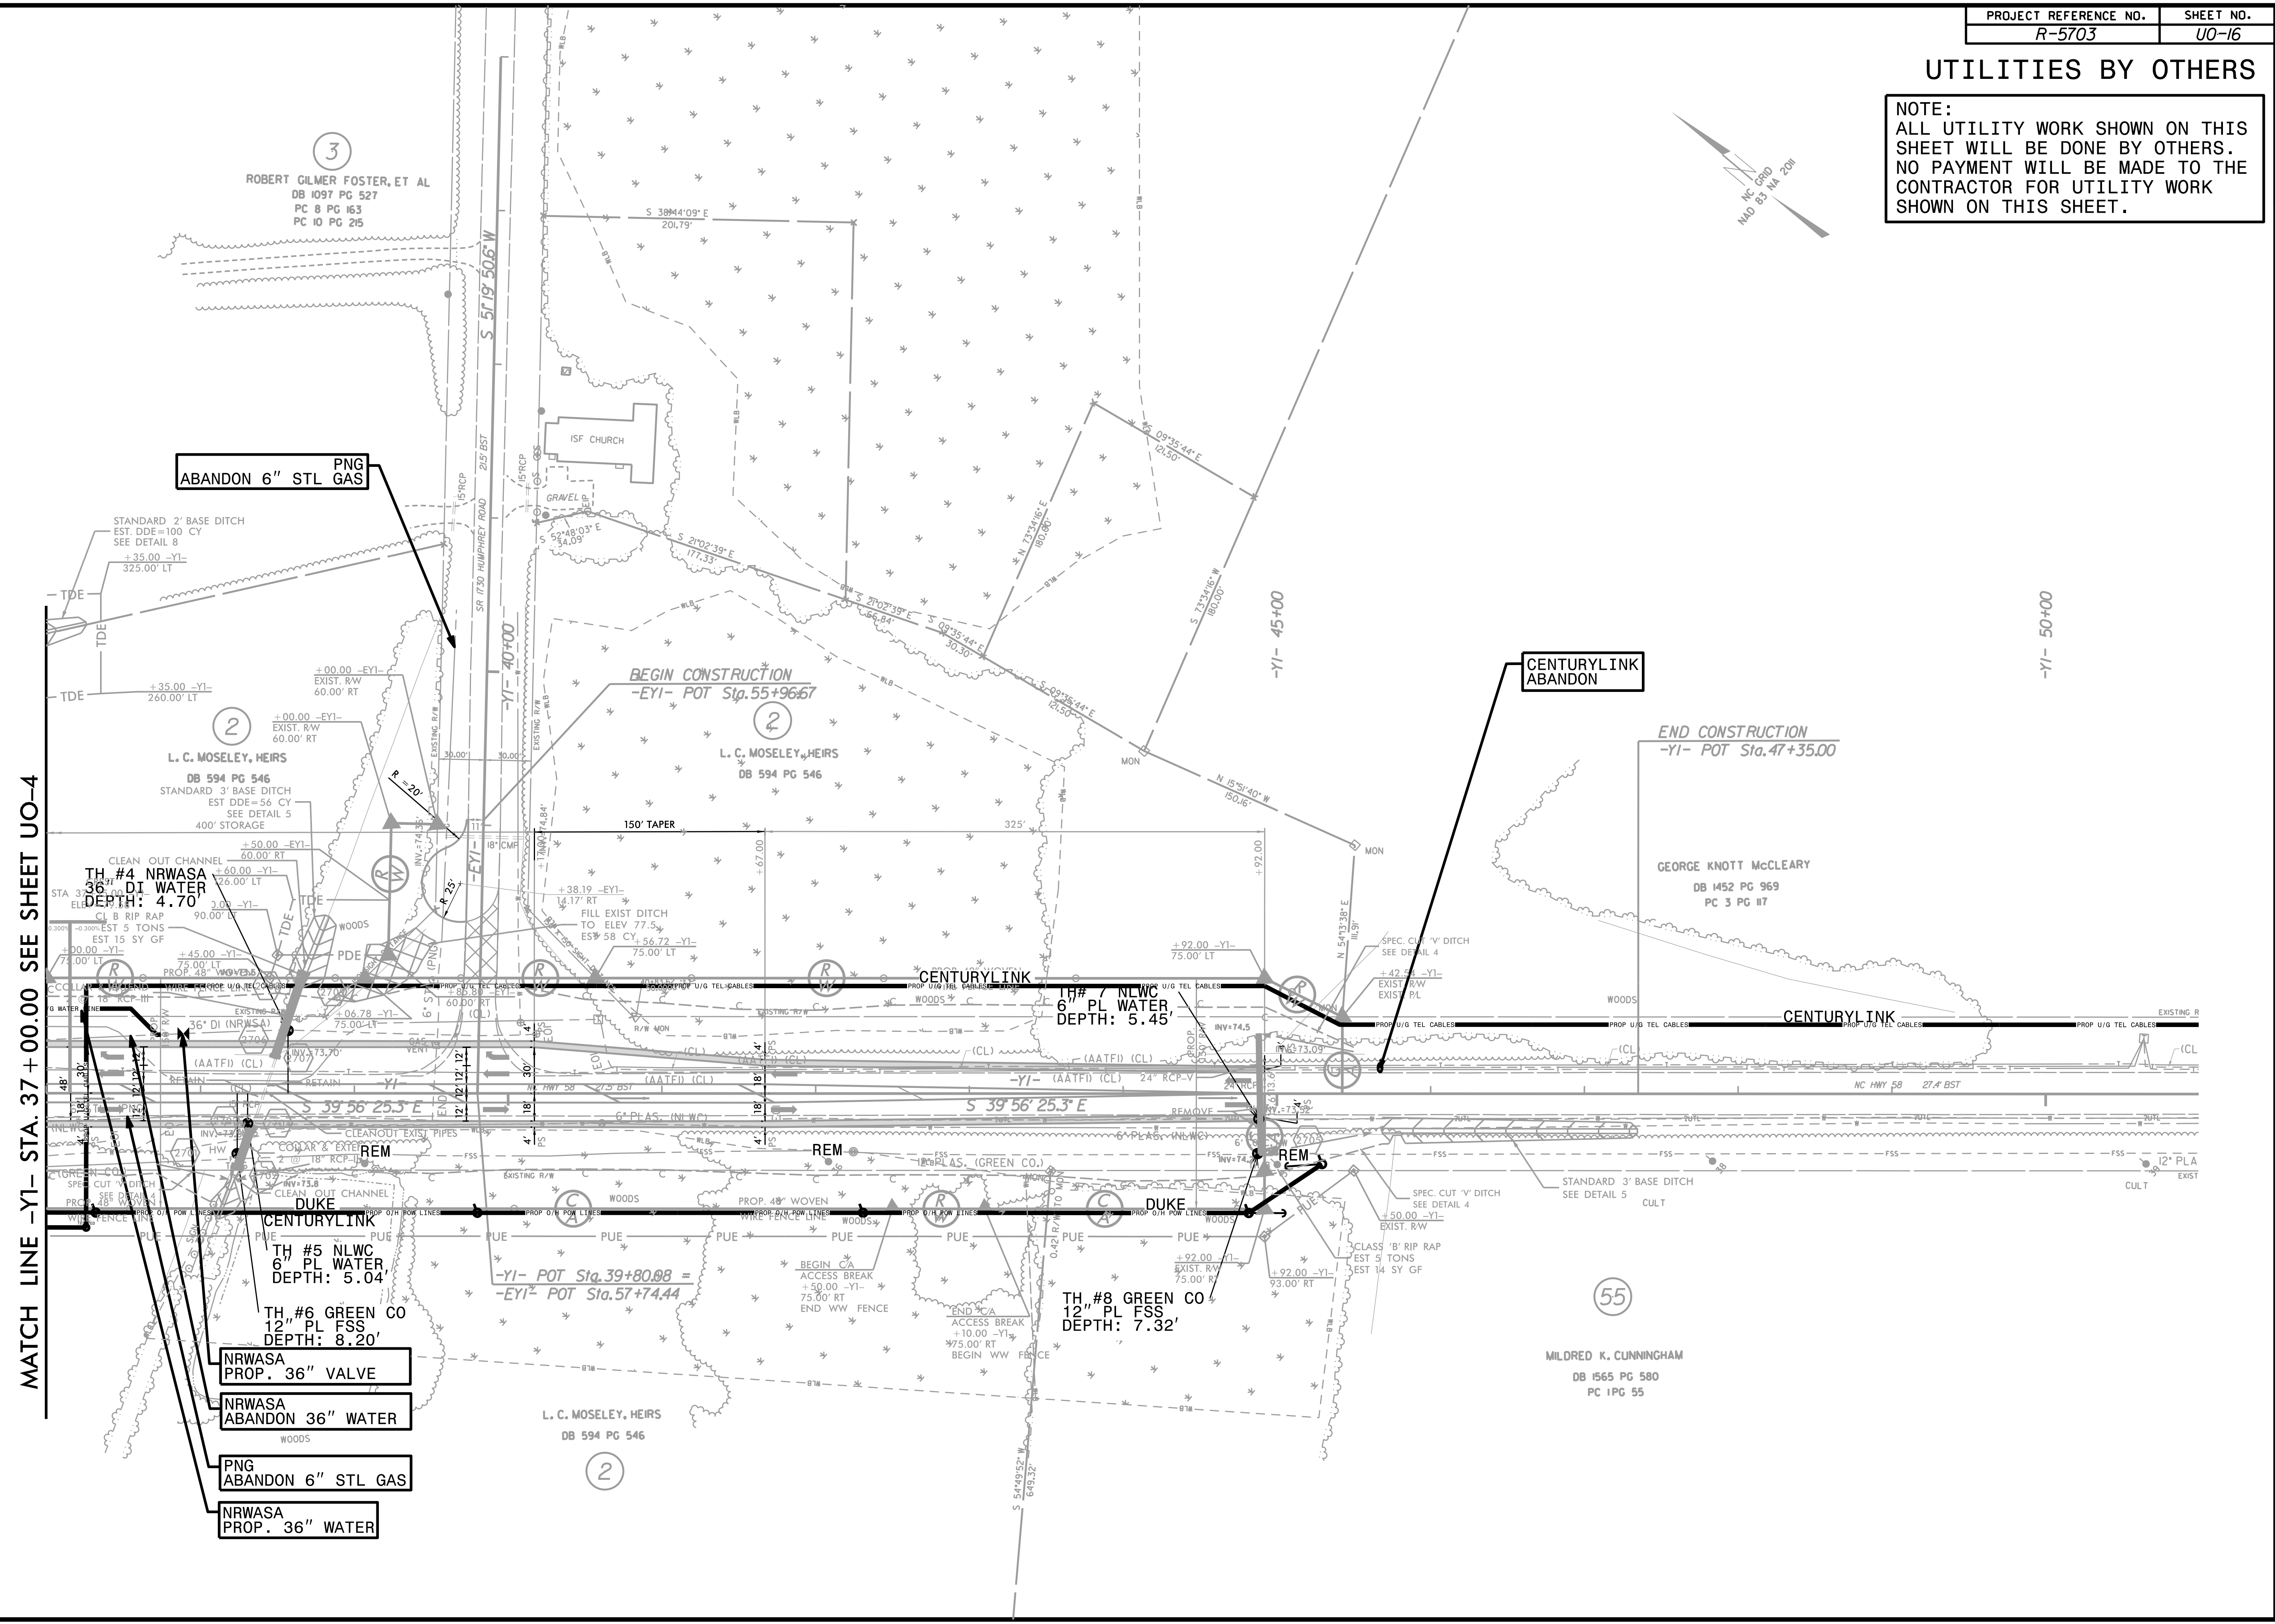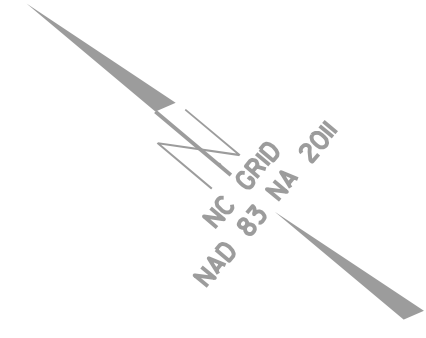

MATCH LINE -Y1- STA. 37 + 00.00 SEE SHEET UO-4

ABANDON 6" STL GAS

CENTURYLINK ABANDON

NRWASA PROP. 36" VALVE

NRWASA ABANDON 36" WATER

PNG ABANDON 6" STL GAS


NRWASA PROP. 36" WATER

5/14/99

UTILITIES BY OTHERS

NOTE:
ALL UTILITY WORK SHOWN ON THIS SHEET WILL BE DONE BY OTHERS. NO PAYMENT WILL BE MADE TO THE CONTRACTOR FOR UTILITY WORK SHOWN ON THIS SHEET.

5/14/99

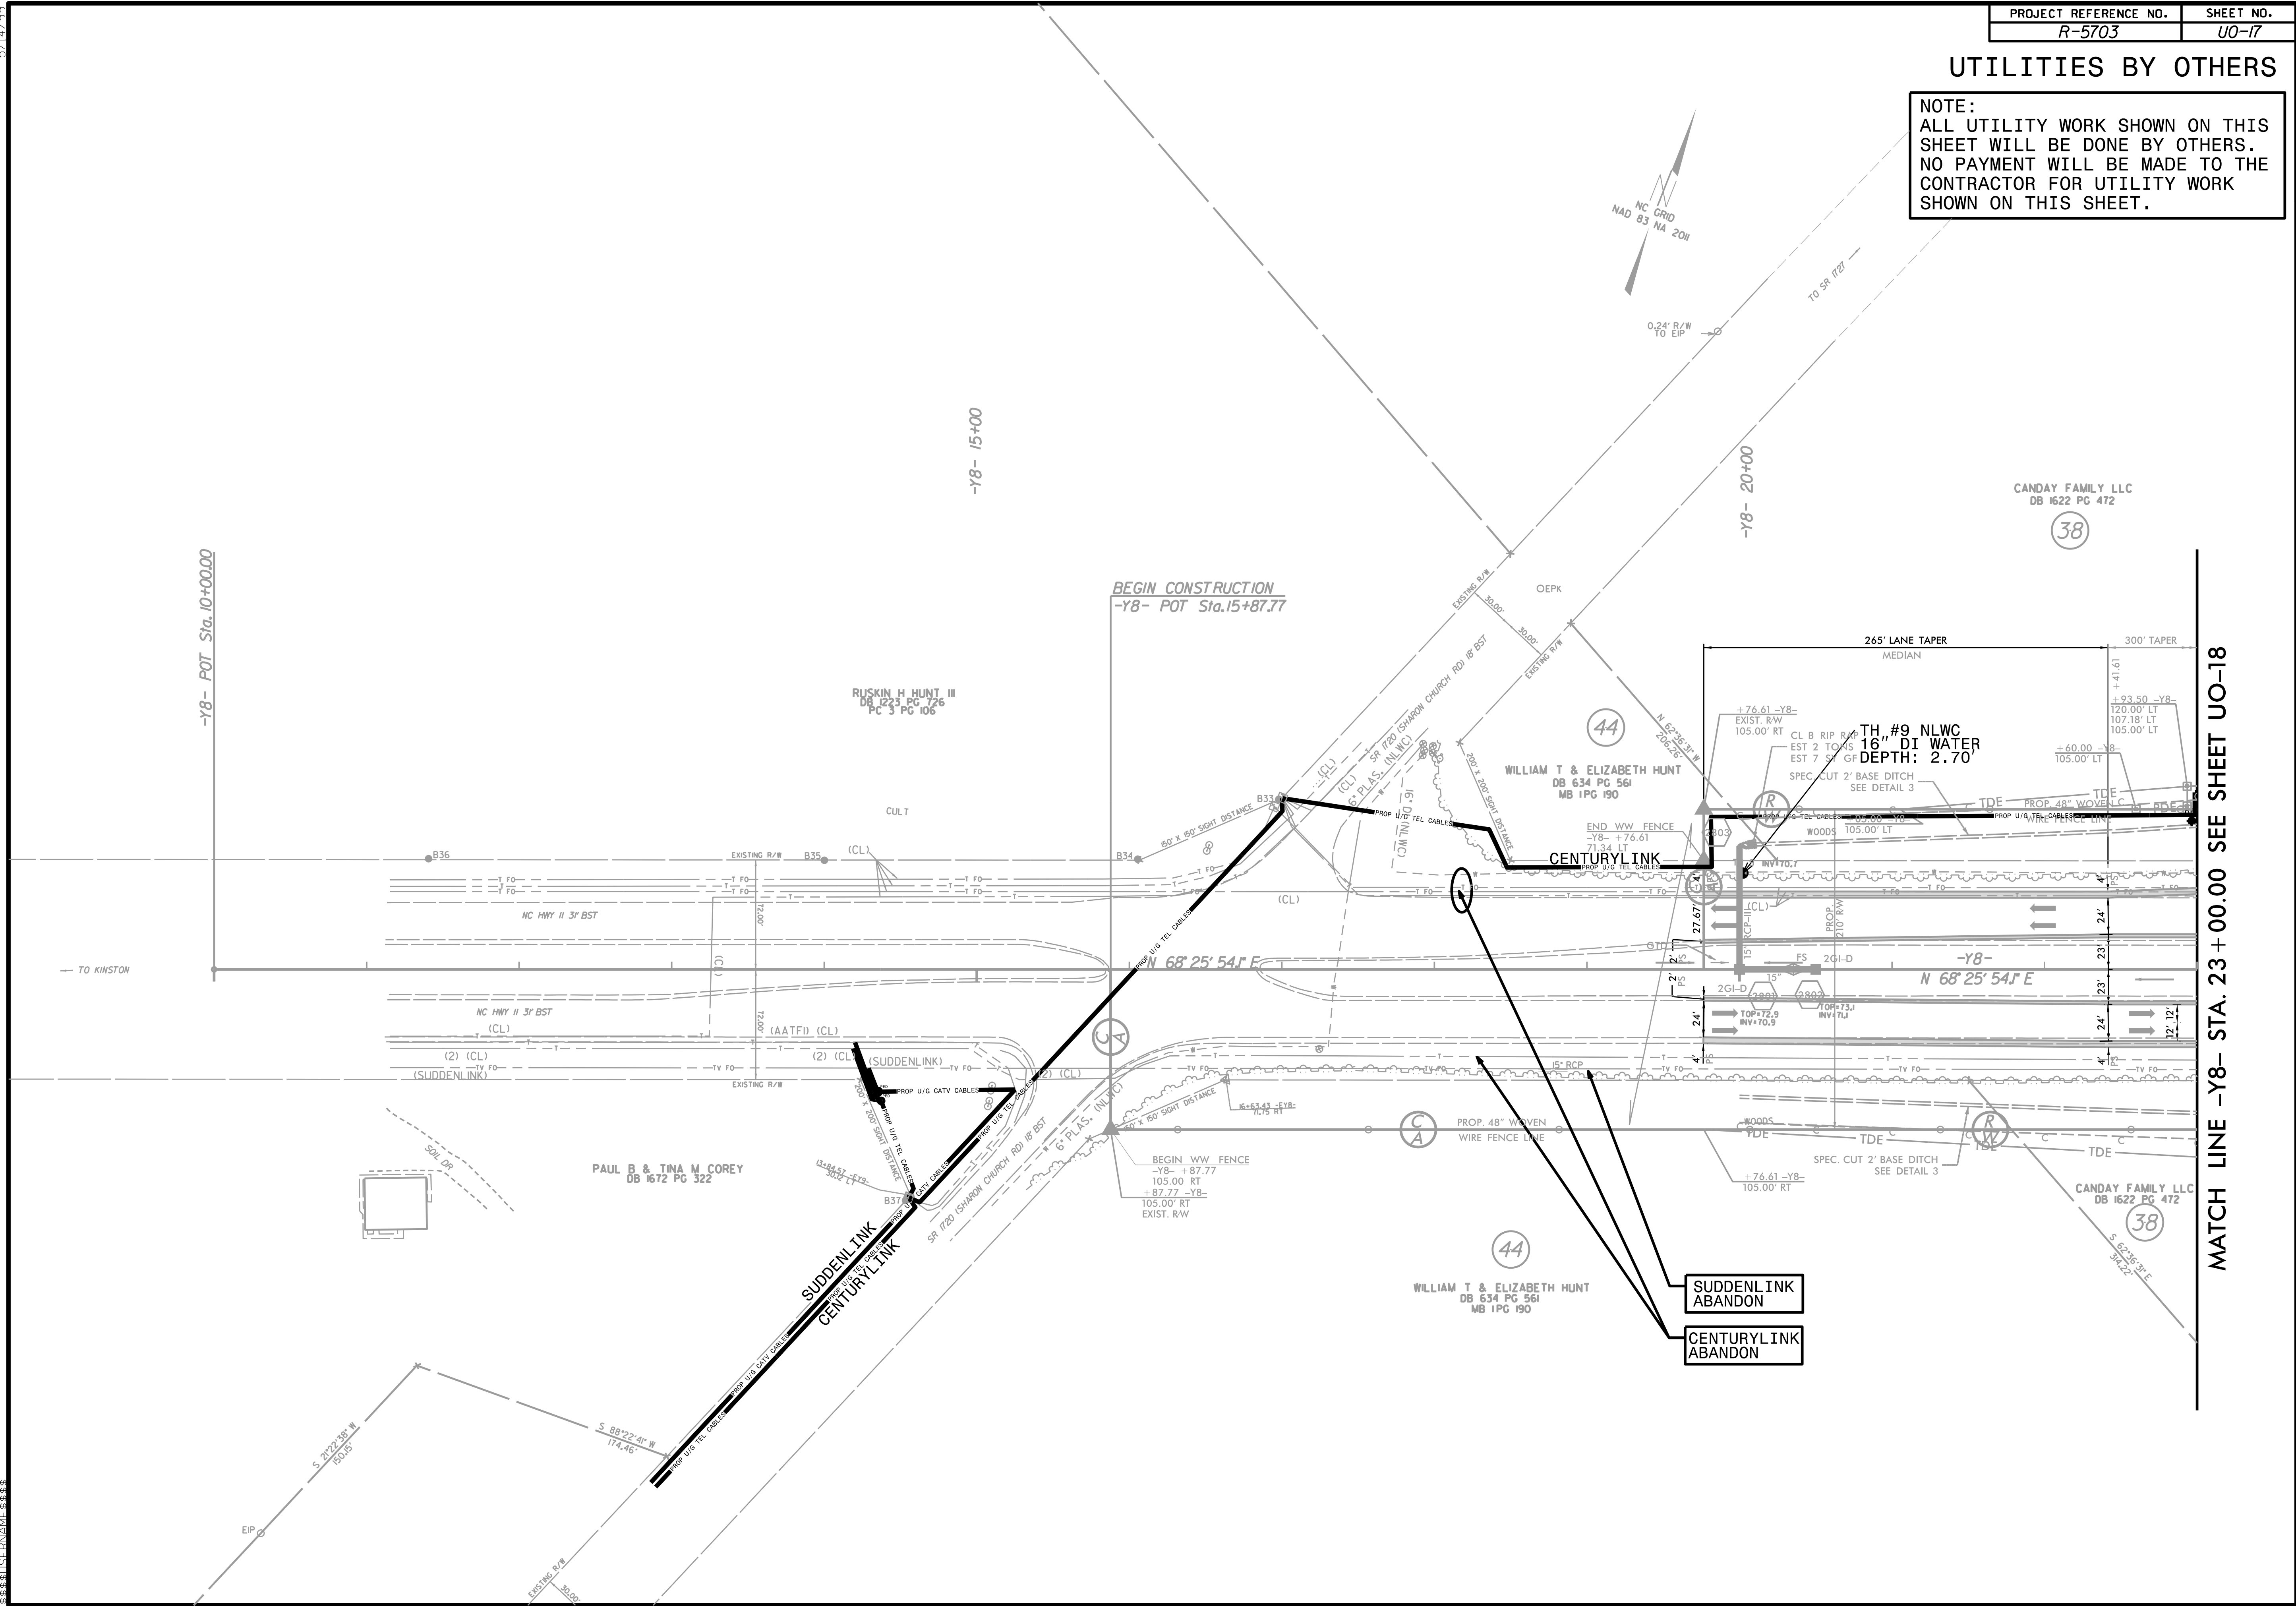

MATCH LINE -Y8- STA. 23 + 00.00 SEE SHEET UO-18

SUDDENLINK
ABANDON

CENTURYLINK
ABANDON

-Y8- POT Sta. 10+00.00

BEGIN CONSTRUCTION
-Y8- POT Sta. 15+87.77

CANDAY FAMILY LLC
DB 1622 PG 472

RUSKIN H HUNT III
DB 1223 PG 726
PC 3 PG 106

WILLIAM T & ELIZABETH HUNT
DB 634 PG 561
MB 1PG 190


PAUL B & TINA M COREY
DB 1672 PG 322

WILLIAM T & ELIZABETH HUNT
DB 634 PG 561
MB 1PG 190

CANDAY FAMILY LLC
DB 1622 PG 472

UTILITIES BY OTHERS

NOTE:
 ALL UTILITY WORK SHOWN ON THIS SHEET WILL BE DONE BY OTHERS.
 NO PAYMENT WILL BE MADE TO THE CONTRACTOR FOR UTILITY WORK SHOWN ON THIS SHEET.

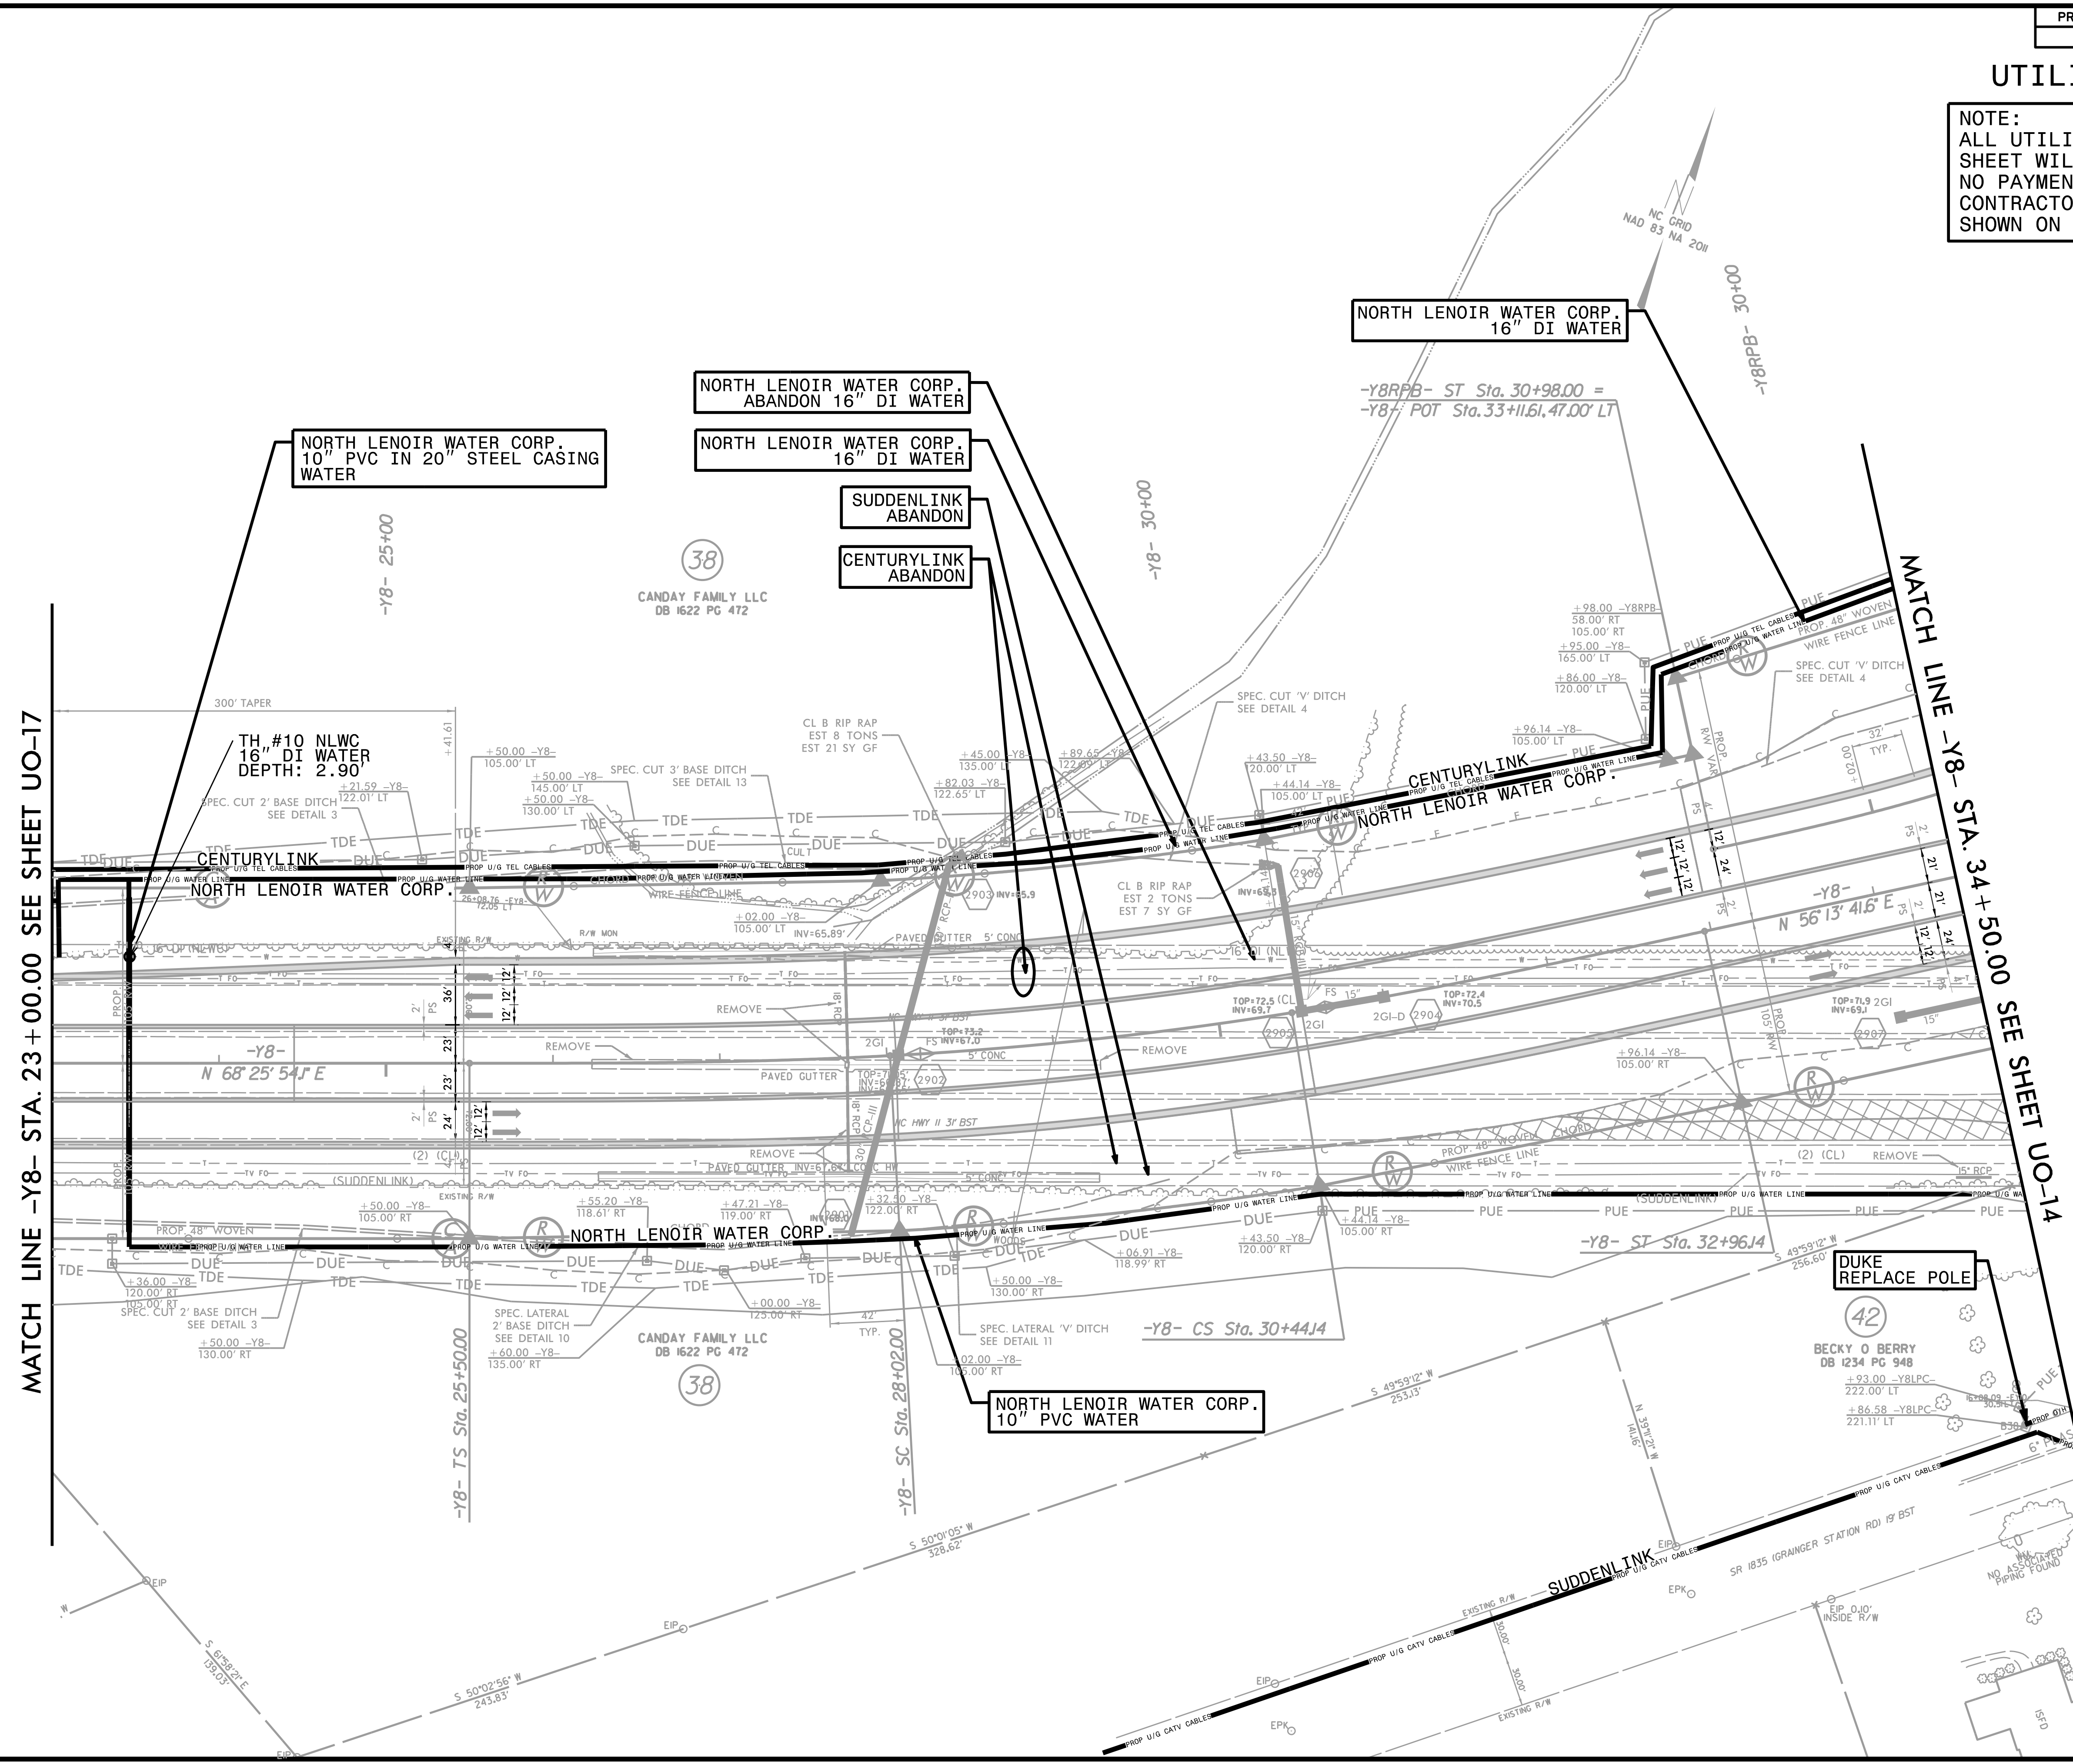

MATCH LINE -Y8- STA. 23 + 00.00 SEE SHEET UO-17

MATCH LINE -Y8- STA. 34 + 50.00 SEE SHEET UO-14

NORTH LENOIR WATER CORP.
 10" PVC IN 20" STEEL CASING
 WATER

NORTH LENOIR WATER CORP.
 ABANDON 16" DI WATER

NORTH LENOIR WATER CORP.
 16" DI WATER

SUDDENLINK
 ABANDON

CENTURYLINK
 ABANDON

NORTH LENOIR WATER CORP.
 16" DI WATER

-Y8RFB- ST Sta. 30+98.00 =
 -Y8- POT Sta. 33+11.61, 47.00' LT

TH, #10 NLWC
 16" DI WATER
 DEPTH: 2.90'

CENTURYLINK
 NORTH LENOIR WATER CORP.

NORTH LENOIR WATER CORP.

NORTH LENOIR WATER CORP.

NORTH LENOIR WATER CORP.
 10" PVC WATER

DUKE
 REPLACE POLE

BECKY O BERRY
 DB 1234 PG 948

38
 CANDAY FAMILY LLC
 DB 1622 PG 472




38

42

5/14/2019

UTILITIES BY OTHERS

NOTE:
ALL UTILITY WORK SHOWN ON THIS SHEET WILL BE DONE BY OTHERS. NO PAYMENT WILL BE MADE TO THE CONTRACTOR FOR UTILITY WORK SHOWN ON THIS SHEET.

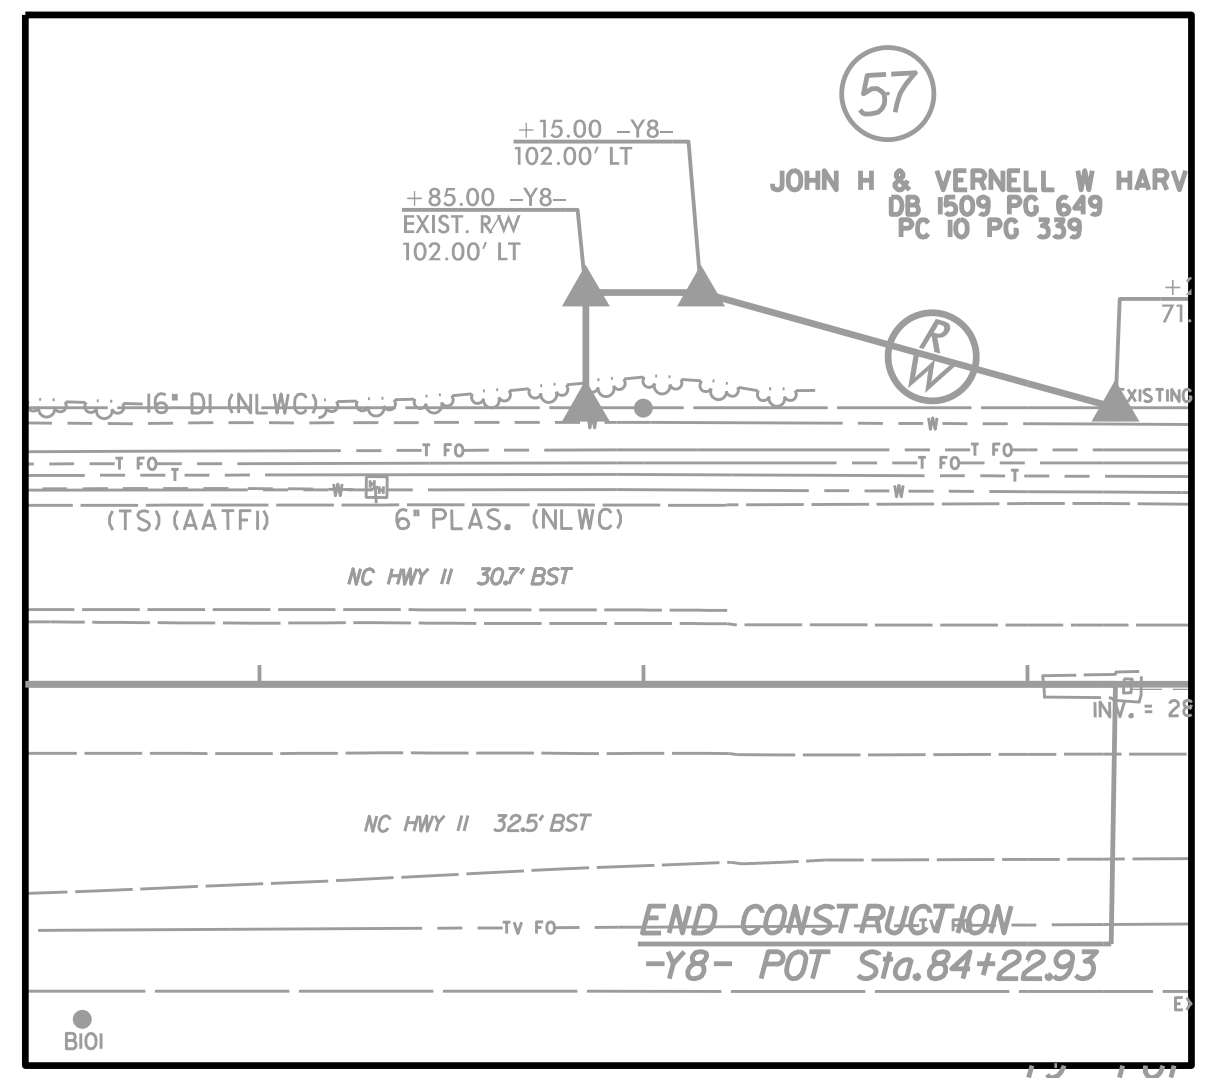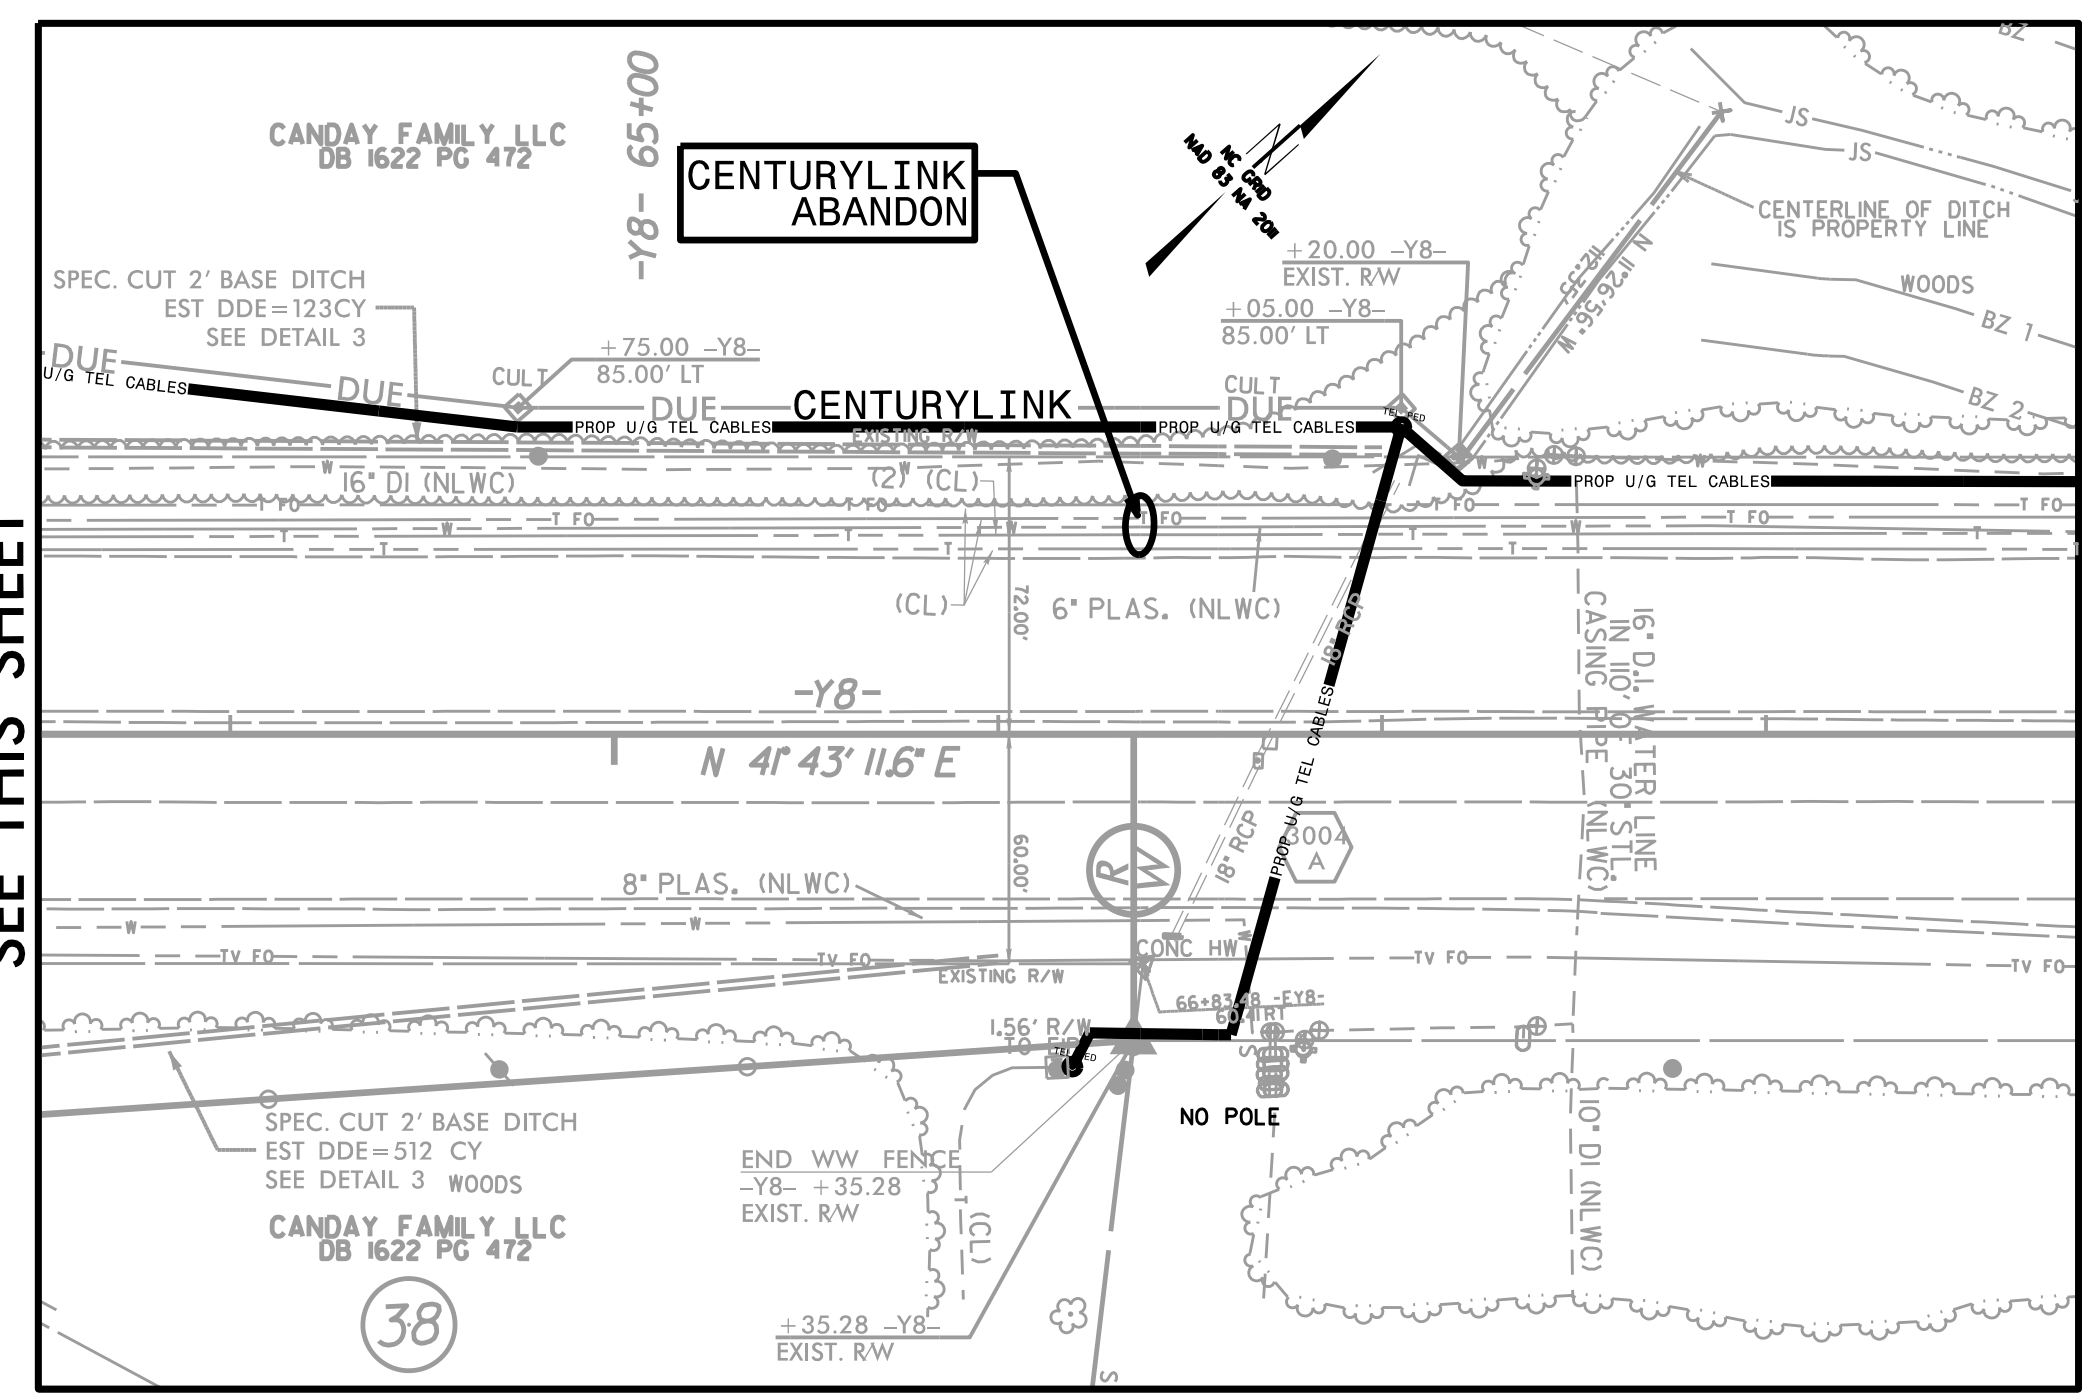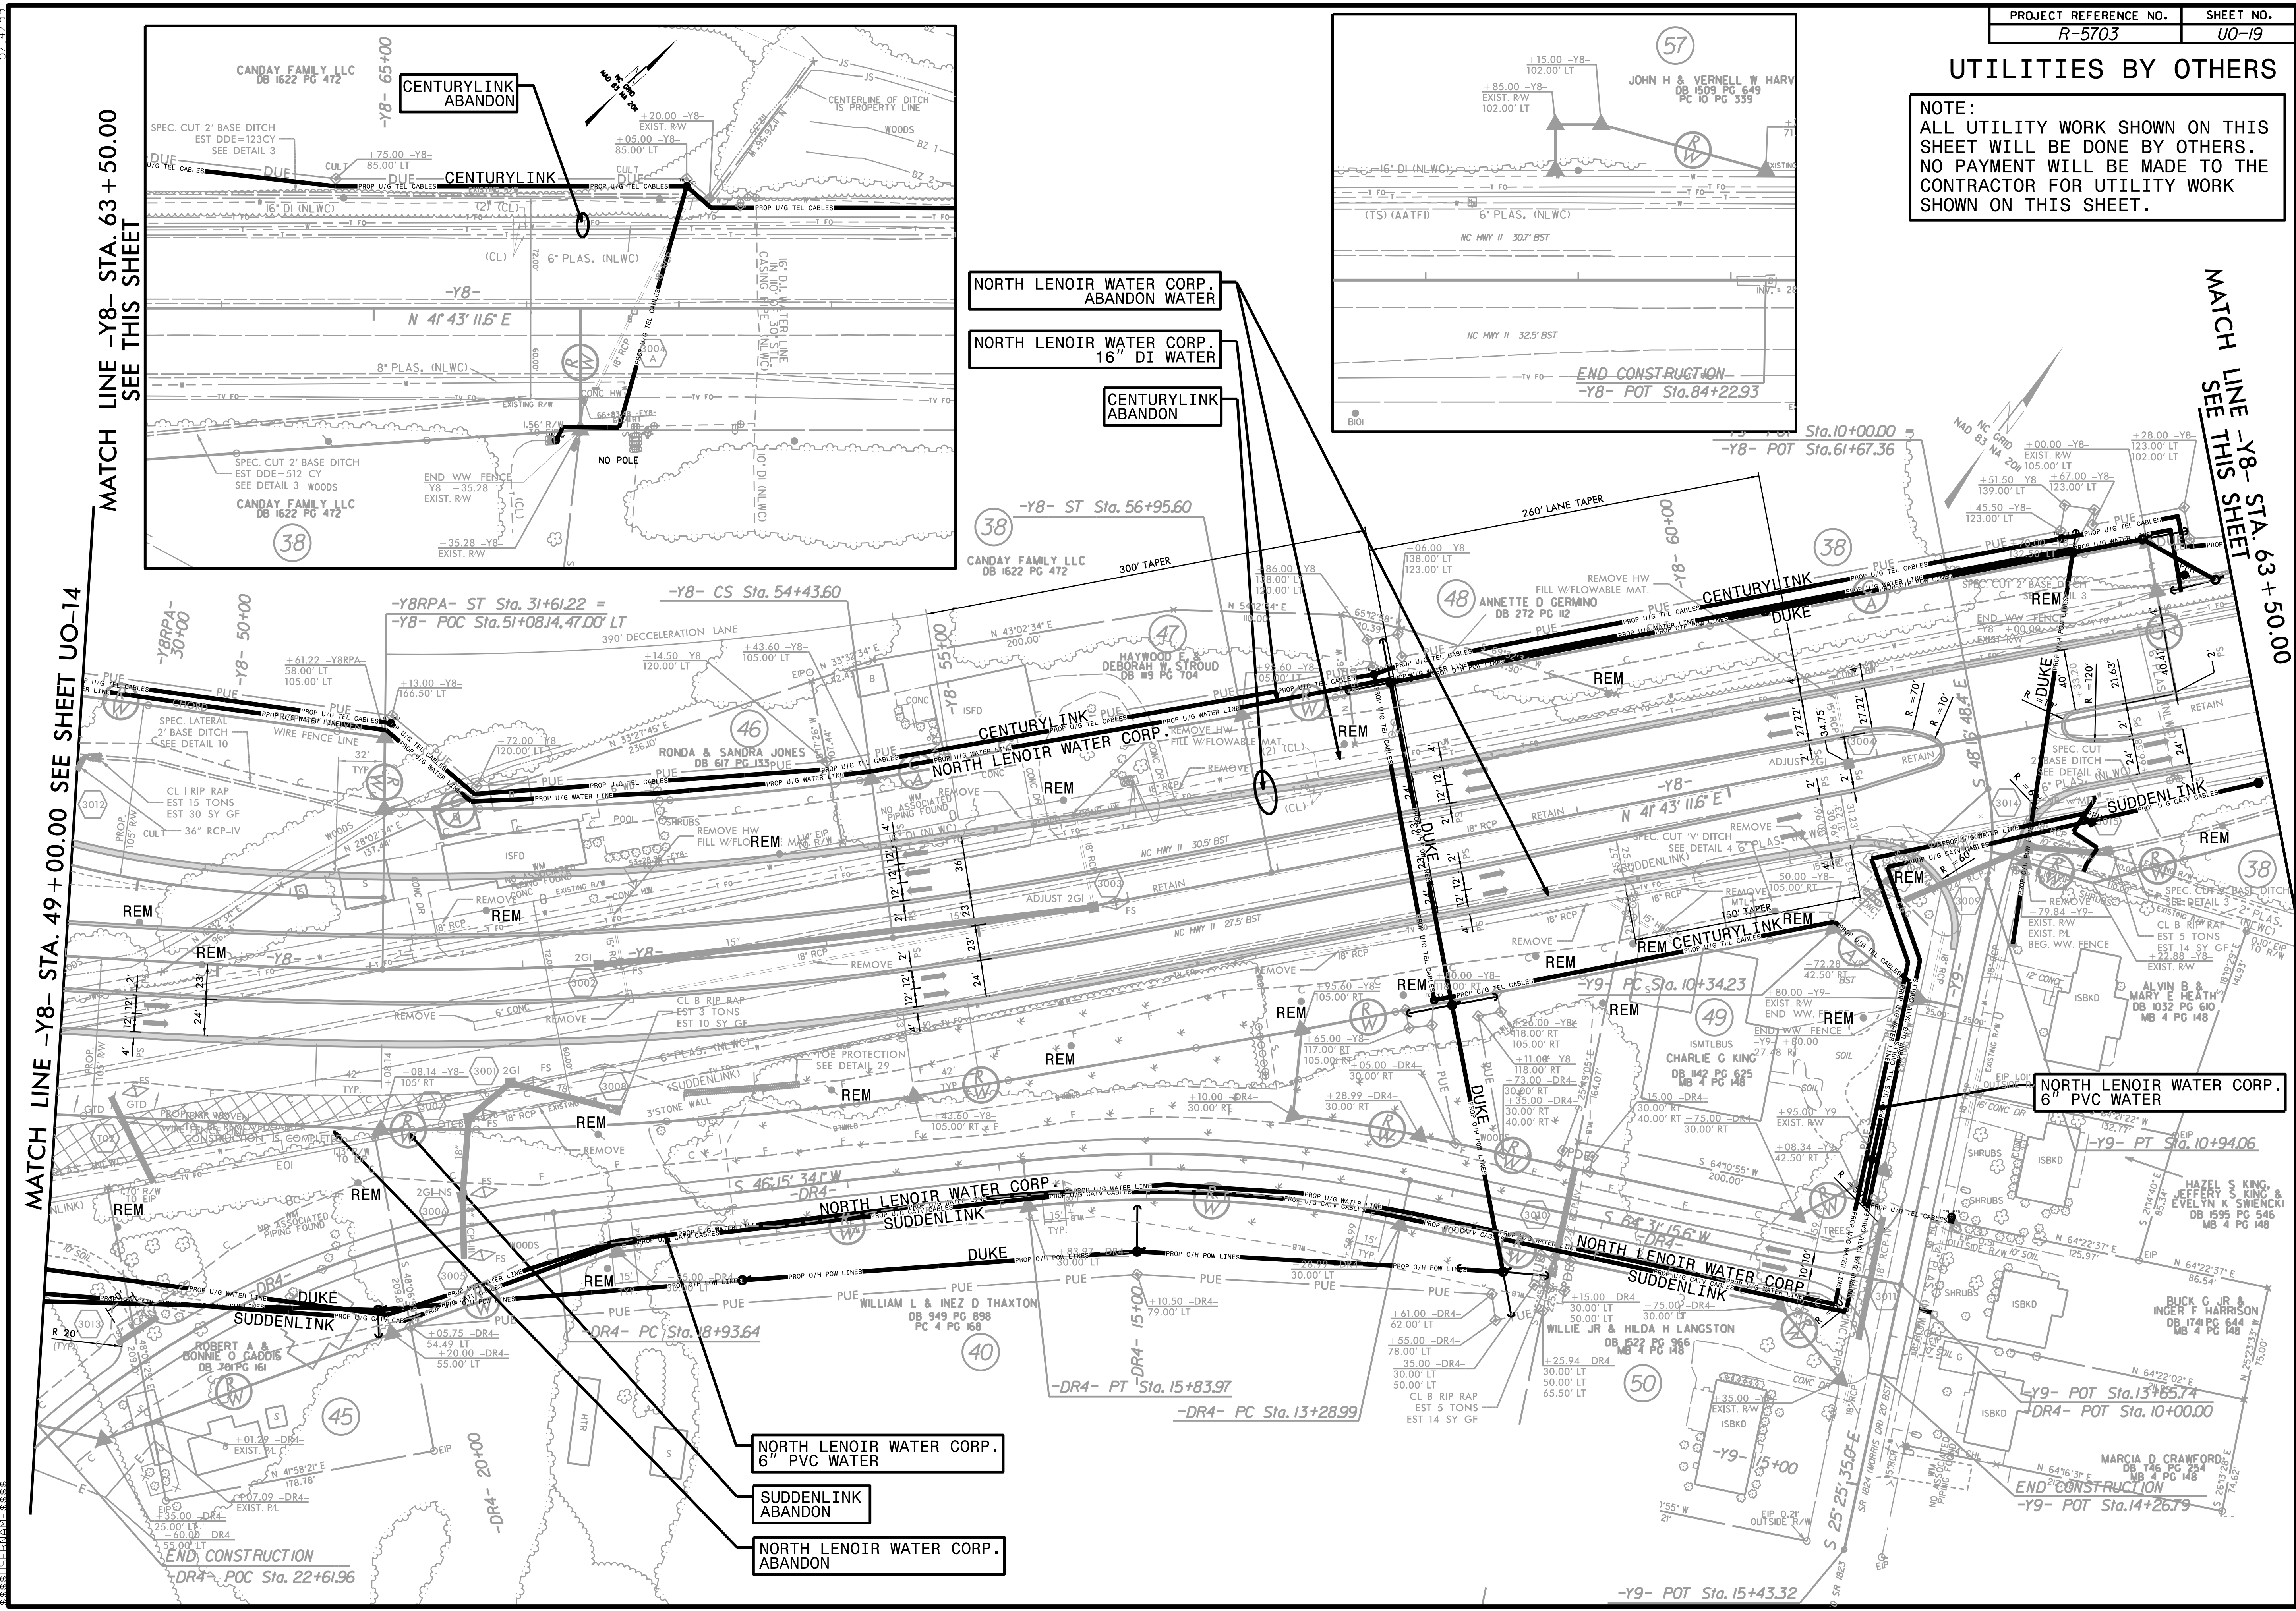

5/14/2019