


TYPICAL SECTION NO. 4

MAP NO. 4
 NC 179 BUS. (SUNSET BLVD.)
 MP 3.635 – MP 5.158

NOTE: MILL A SINGLE LANE AND PAVE BACK BY THE END OF EACH WORK DAY.

PAVEMENT SCHEDULE	
C1	1½" S9.5B
C2	1¼" SF9.5A
D1	3" I19.0B
E1	5½" B25.0B
T	SHOULDER RECONSTRUCTION
U	EXISTING PAVEMENT
V1	MILLING 1-1/2" DEPTH
V2	MILLING 1" DEPTH


NOTE: PAVEMENT EDGE SLOPES ARE 1:1 UNLESS SHOWN OTHERWISE.

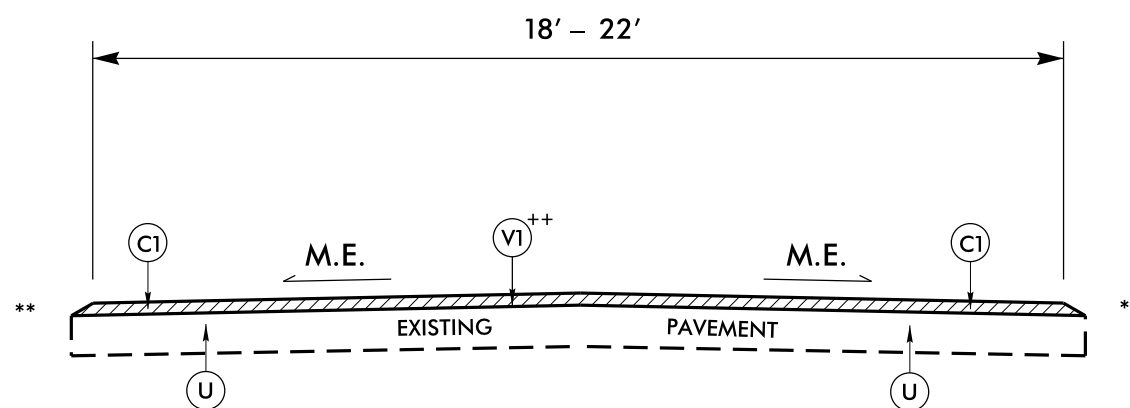

TYPICAL SECTION NO. 5

MAP NO. 5
 SR 1319 (UNION SCHOOL RD.)
 MP 0.000 – MP 0.585

MAP NO. 18
 SR 1165 (THOMASBORO RD.)
 MP 0.000 – MP 2.407

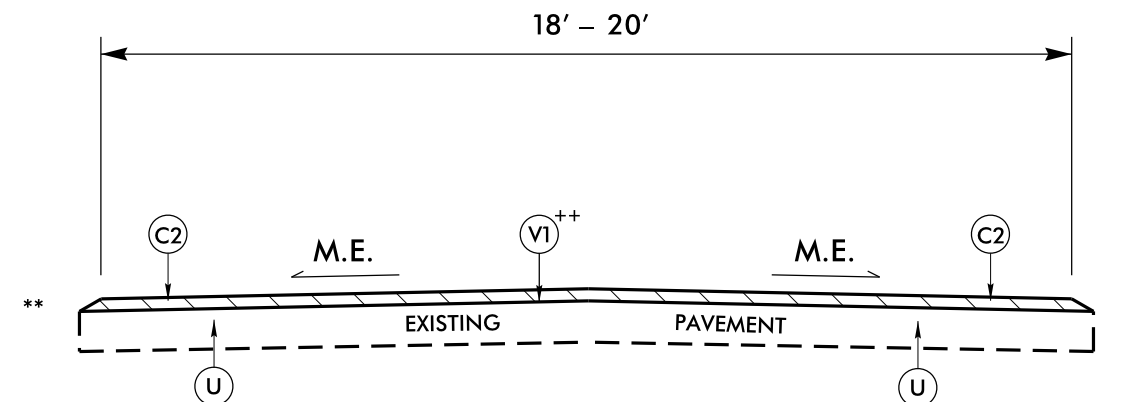

TYPICAL SECTION NO. 6

MAP NO. 6
 SR 1504 (CLEMMONS RD.)
 MP 0.000 – MP 1.280

MAP NO. 7
 SR 1333 (PROJECT RD.)
 MP 3.970 – MP 6.820

MAP NO. 8
 SR 1327 (NEW BRITTON LOOP RD.)
 MP 0.000 – MP 1.804

MAP NO. 9
 SR 1337 (MARLOW RD.)
 MP 0.000 – MP 1.382

MAP NO. 10
 SR 1308 (ETHERIDGE RD.)
 MP 0.000 – MP 1.993

MAP NO. 11
 SR 1335 (MYRTLEHEAD RD.)
 MP 1.320 – MP 2.250
 MP 3.200 – MP 4.600

MAP NO. 12
 SR 1356 (MARLOWTOWN RD.)
 MP 0.000 – MP 0.840

MAP NO. 13
 SR 1301 (McLAMB RD.)
 MP 0.000 – MP 0.782

MAP NO. 14
 SR 1316 (OLD SHALLOTTE RD.)
 MP 0.000 – MP 5.202

MAP NO. 15
 SR 1155 (GOOSE CREEK RD.)
 MP 0.723 – MP 2.507

MAP NO. 17
 SR 1305 (NO. 5 SCHOOL RD.)
 MP 0.000 – MP 1.130
 MP 1.750 – MP 3.123

MAP NO. 19
 SR 1720 (WASHINGTON RD.)
 MP 0.000 – MP 0.157

MAP NO. 20
 SR 1312 (MT. ZION CHURCH RD.)
 MP 0.000 – MP 0.296

NOTE: ** SHOULDER WORK TO BE DONE BY STATE FORCES (MAP NO. 5 - 20)

++ MAP NO. 6, 8, 9, 10, 18, 19

08-DEC-2017 13:50
 S:\Contracts\2018\2018CPT.03.03.10101.Etc.Rdy-tyr REV.dgn
 8/17/19