


APPROVED: Charles A. Johnson, III
58A1955847F54A6
 DATE: 10/20/2017

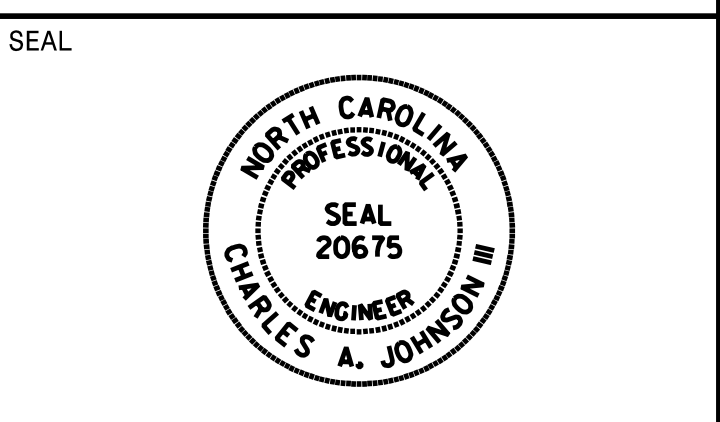

**DOCUMENT NOT CONSIDERED FINAL
UNLESS ALL SIGNATURES COMPLETED**

SIGN NUMBER: 111C BACKG COLOR: Green
 TYPE: A COPY COLOR: White
 QUANTITY: 1

SYMBOL	X	Y	WID	HT
NC363B	75	66	36	36


SIGN WIDTH: 15'-6"
 HEIGHT: 10'-0"
 TOTAL AREA: 155 Sq.Ft.

BORDER TYPE: FLUSH
 RECESS: 0"
 WIDTH: 2"
 RADII: 12"

MAT'L: 0.125" ALUMINUM

NO. Z BARS: 3
 LENGTH: 178.0

DESIGN BY: TRT CHECKED BY: ADK/CAJ
 PROJECT ID: R-2707F DIV: 12 DATE: June 2017

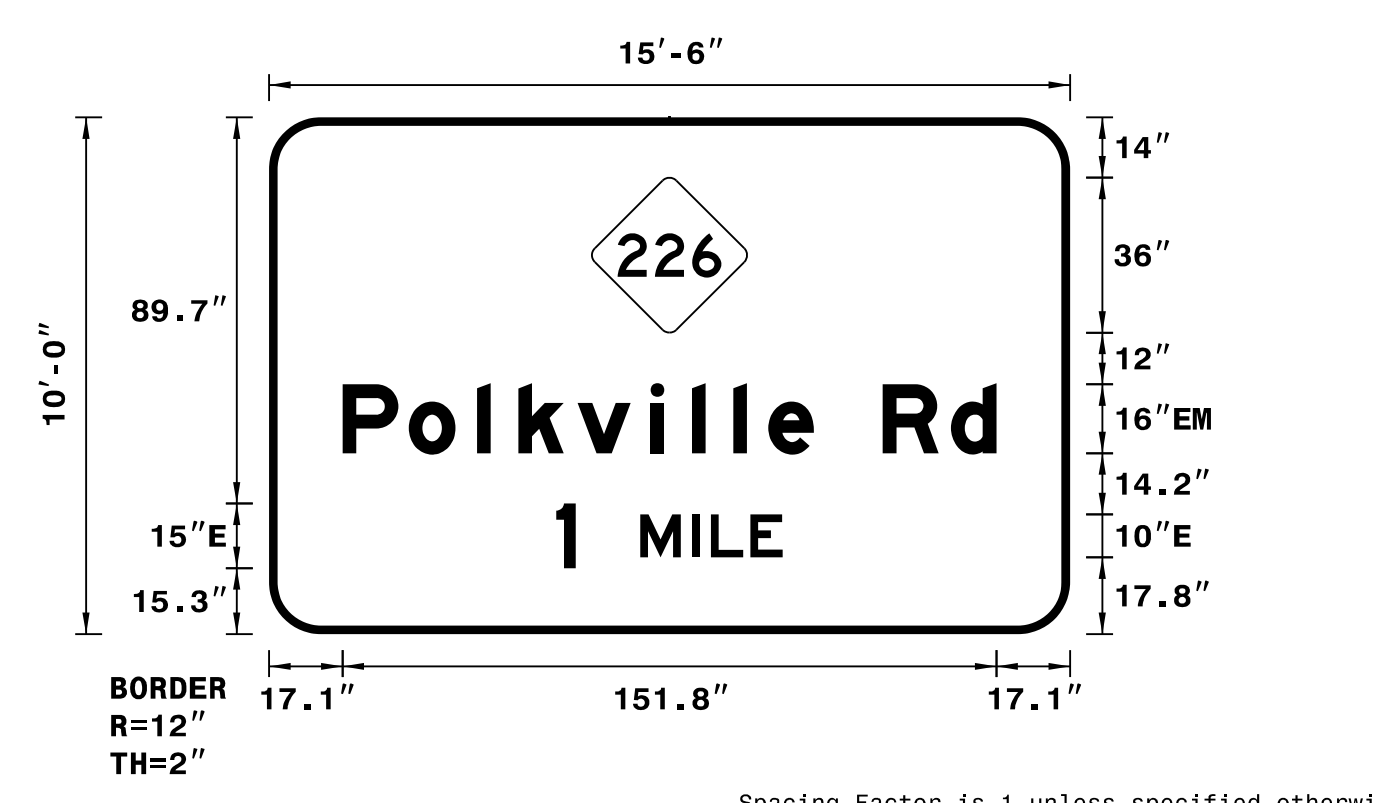

NOTES:
 1. Legend and border shall be direct applied Grade C reflective sheeting.
 2. Shields shall be Grade C reflective sheeting on 0.032" aluminum and demountable.
 3. Background shall be Grade C reflective sheeting.

LETTER POSITIONS

Letter spacings are to start of next letter

	P	o	l	k	v	i	l	l	e	R	d		Series/Size Text Length		
	17.1	15.4	15.8	9.6	13.8	17	9.6	9.6	8.2	10.6	16	15.8	10.6	17.1	EM 2000 151.8
	1		M	I	L	E									E 2000 52.6
	66.7	4.5	15	12	4.4	9.2	7.5	66.7							

SIGN NUMBER: 113C BACKG COLOR: Green
 TYPE: A COPY COLOR: White
 QUANTITY: 1

SYMBOL	X	Y	WID	HT
NC363B	75	66	36	36


SIGN WIDTH: 15'-6"
 HEIGHT: 10'-0"
 TOTAL AREA: 155 Sq.Ft.

BORDER TYPE: FLUSH
 RECESS: 0"
 WIDTH: 2"
 RADII: 12"

MAT'L: 0.125" ALUMINUM

NO. Z BARS: 3
 LENGTH: 178.0

DESIGN BY: TRT CHECKED BY: ADK/CAJ
 PROJECT ID: R-2707F DIV: 12 DATE: June 2017

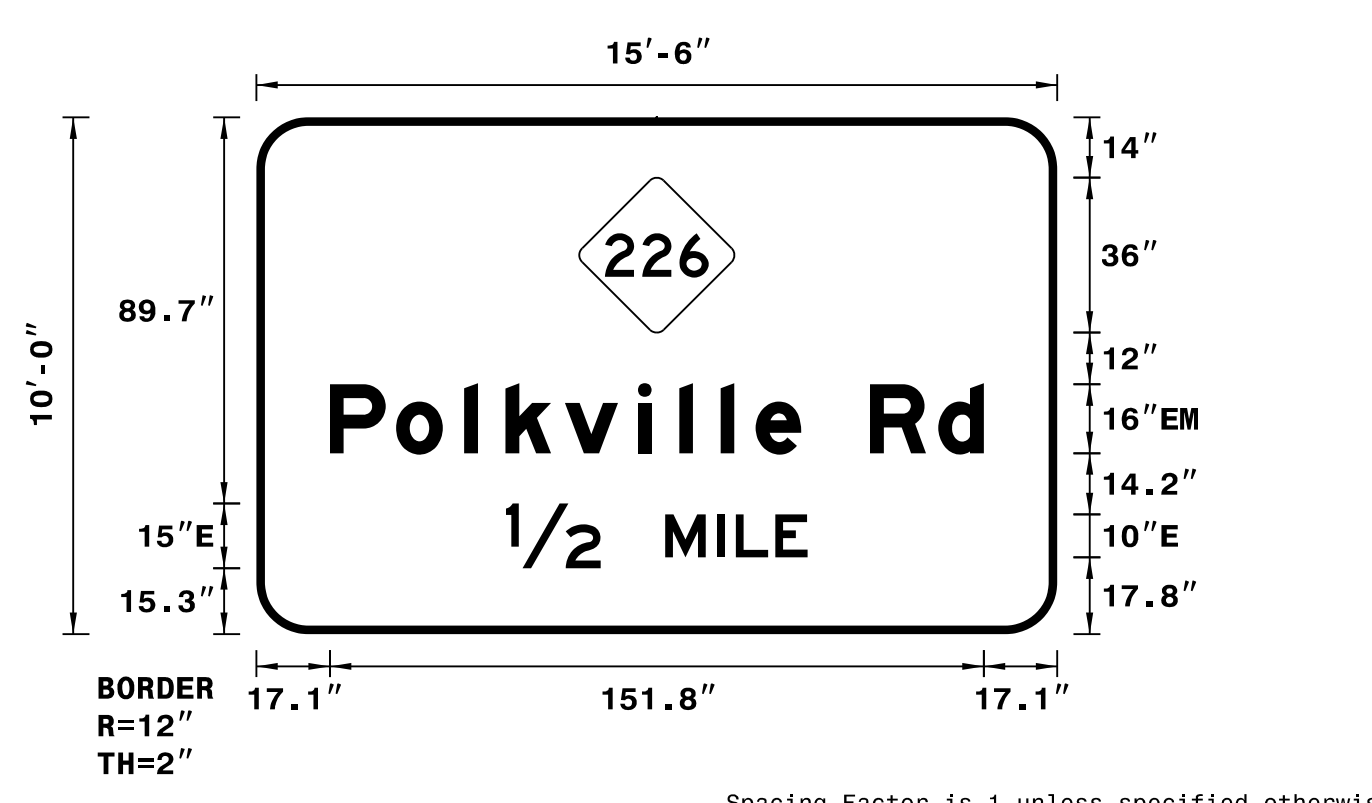

NOTES:
 1. Legend and border shall be direct applied Grade C reflective sheeting.
 2. Shields shall be Grade C reflective sheeting on 0.032" aluminum and demountable.
 3. Background shall be Grade C reflective sheeting.

LETTER POSITIONS

Letter spacings are to start of next letter

	P	o	l	k	v	i	l	l	e	R	d		Series/Size Text Length		
	17.1	15.4	15.8	9.6	13.8	17	9.6	9.6	8.2	10.6	16	15.8	10.6	17.1	EM 2000 151.8
	1/2		M	I	L	E									E 2000 70.1
	58	22	15	12	4.4	9.2	7.5	58							

SIGN NUMBER: 114C BACKG COLOR: Green
 TYPE: A COPY COLOR: White
 QUANTITY: 1

SYMBOL	X	Y	WID	HT
NC363B	75	77.7	36	36
Type A Arrow	79.3	12.3	22.4	35.3


SIGN WIDTH: 15'-6"
 HEIGHT: 11'-0"
 TOTAL AREA: 170.5 Sq.Ft.

BORDER TYPE: FLUSH
 RECESS: 0"
 WIDTH: 2"
 RADII: 12"

MAT'L: 0.125" ALUMINUM

NO. Z BARS: 3
 LENGTH: 178.0

DESIGN BY: TRT CHECKED BY: ADK/CAJ
 PROJECT ID: R-2707F DIV: 12 DATE: June 2017

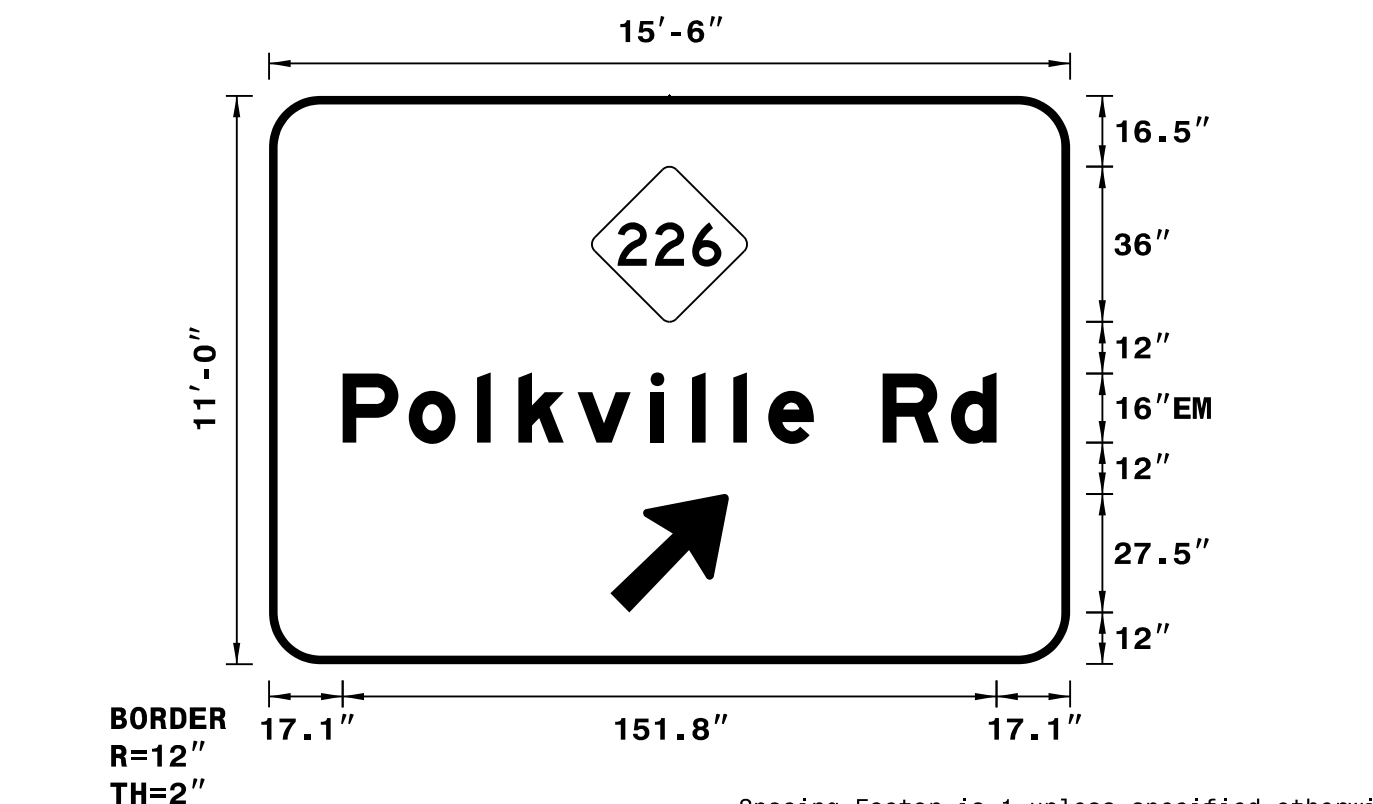

NOTES:
 1. Legend and border shall be direct applied Grade C reflective sheeting.
 2. Arrows and shields shall be Grade C reflective sheeting on 0.032" aluminum and demountable.
 3. Background shall be Grade C reflective sheeting.

LETTER POSITIONS

Letter spacings are to start of next letter

	P	o	l	k	v	i	l	l	e	R	d		Series/Size Text Length		
	17.1	15.4	15.8	9.6	13.8	17	9.6	9.6	8.2	10.6	16	15.8	10.6	17.1	EM 2000 151.8

SIGN NUMBER: 201A BACKG COLOR: Green
 TYPE: A COPY COLOR: White
 QUANTITY: 1

SYMBOL	X	Y	WID	HT
Type A Arrow	67.7	6.6	18.3	29.25


SIGN WIDTH: 8'-0"
 HEIGHT: 5'-0"
 TOTAL AREA: 40.0 Sq.Ft.

BORDER TYPE: FLUSH
 RECESS: 0"
 WIDTH: 1.5"
 RADII: 6"

MAT'L: 0.125" ALUMINUM

NO. Z BARS: 2
 LENGTH: 88.0

DESIGN BY: TRT CHECKED BY: ADK/CAJ
 PROJECT ID: R-2707F DIV: 12 DATE: June 2017

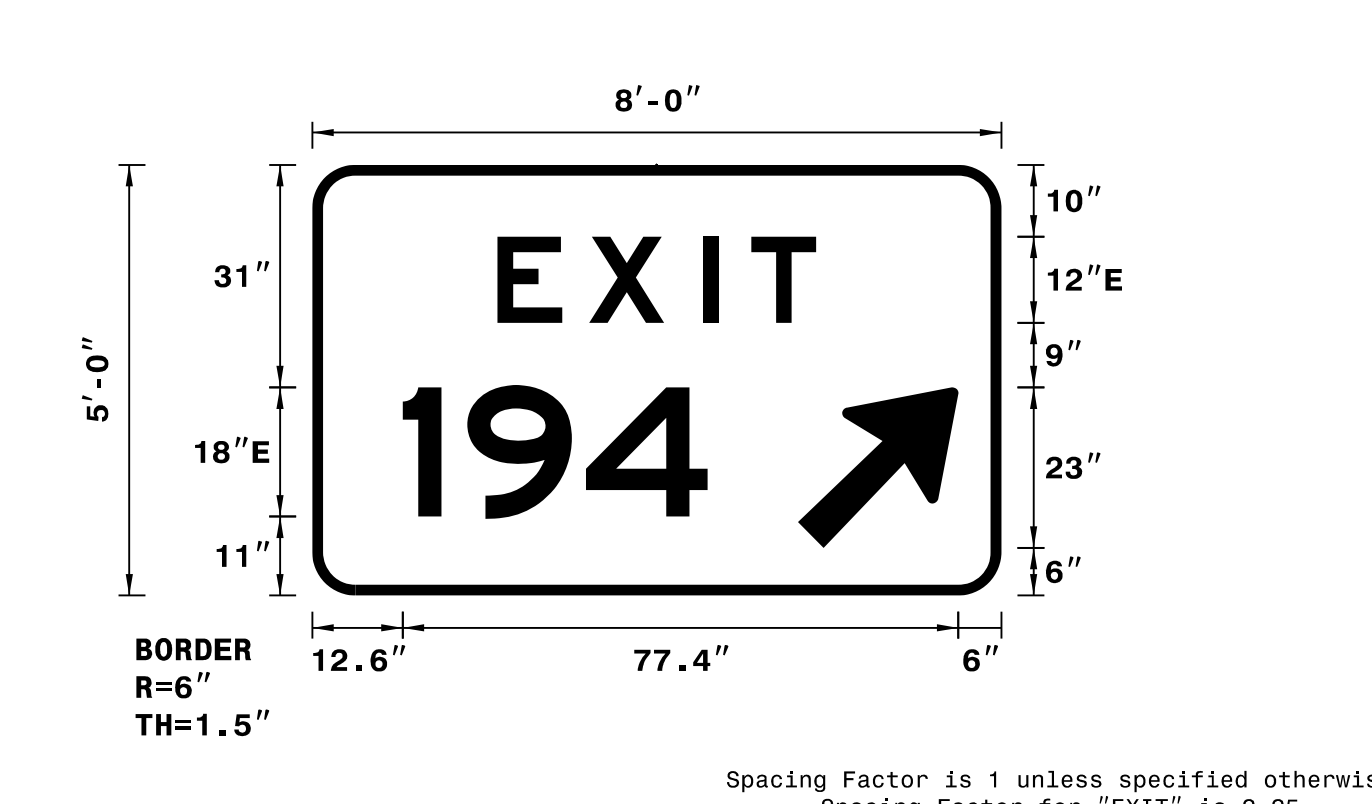

NOTES:
 1. Legend and border shall be direct applied Grade C reflective sheeting.
 2. Arrow shall be Grade C reflective sheeting on 0.032" aluminum and demountable.
 3. Background shall be Grade C reflective sheeting.

LETTER POSITIONS

Letter spacings are to start of next letter

	E	X	I	T									Series/Size Text Length
	25.8	12.8	15.8	6.8	9	25.8							E 2000 44.4
	1	9	4										E 2000 42.5
	12.6	9	16.6	16.9	40.9								