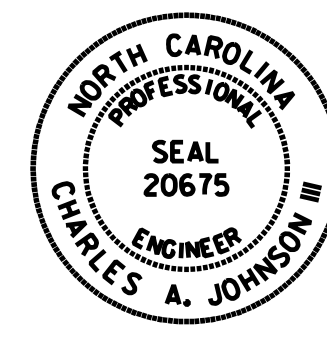


		TIP NO. R-2707F	SHEET NO. SIGN-4L			
<p>(501) (502)</p> <p>NORTH 1 - 24" X 12"</p> <p>226 1 - 24" X 24"</p> <p>↑ 1 - 21" X 15"</p> <p>ONE "U" POST PER ASSEMBLY</p>			<p>QUANTITY REQ'D 2</p> <p>MILE 194 12" X 48"</p> <p>ONE 2-LB "U" POST PER SIGN</p>	<p>QUANTITY REQ'D 2</p> <p>MILE 198 12" X 48"</p> <p>ONE 2-LB "U" POST PER SIGN</p>		<p>DocuSigned by: <i>Charles A. Johnson, III</i></p> <p>APPROVED: _____</p> <p>DATE: 10/20/2017</p> <p>SEAL</p>  <p>DOCUMENT NOT CONSIDERED FINAL UNLESS ALL SIGNATURES COMPLETED</p>
<p>(503)</p> <p>NORTH 1 - 24" X 12"</p> <p>226 1 - 24" X 24"</p> <p>ONE "U" POST PER ASSEMBLY</p>			<p>QUANTITY REQ'D 2</p> <p>MILE 195 12" X 48"</p> <p>ONE 2-LB "U" POST PER SIGN</p>	<p>QUANTITY REQ'D 2</p> <p>MILE 199 12" X 48"</p> <p>ONE 2-LB "U" POST PER SIGN</p>		
<p>(504) (505)</p> <p>SOUTH 1 - 24" X 12"</p> <p>226 1 - 24" X 24"</p> <p>↑ 1 - 21" X 15"</p> <p>ONE "U" POST PER ASSEMBLY</p>			<p>QUANTITY REQ'D 2</p> <p>MILE 196 12" X 48"</p> <p>ONE 2-LB "U" POST PER SIGN</p>			
<p>(506)</p> <p>SOUTH 1 - 24" X 12"</p> <p>226 1 - 24" X 24"</p> <p>ONE "U" POST PER ASSEMBLY</p>			<p>QUANTITY REQ'D 2</p> <p>MILE 197 12" X 48"</p> <p>ONE 2-LB "U" POST PER SIGN</p>			
<p>(507)</p> <p>SOUTH NORTH 2-24" X 12"</p> <p>226 226 2-24" X 24"</p> <p>← → 2-21" X 15"</p> <p>TWO "U" POSTS PER ASSEMBLY</p>						