
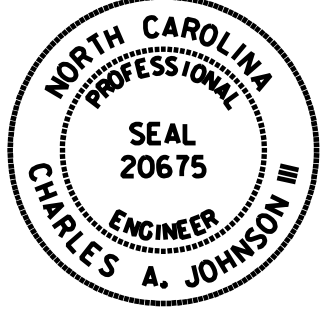


TIP NO. R-2707F	SHEET NO. SIGN-6
APPROVED: <i>Charles A. Johnson, III</i> <small>59A1565B47F54A6</small>	
DATE: 10/20/2017	
SEAL	
	
DOCUMENT NOT CONSIDERED FINAL UNLESS ALL SIGNATURES COMPLETED	

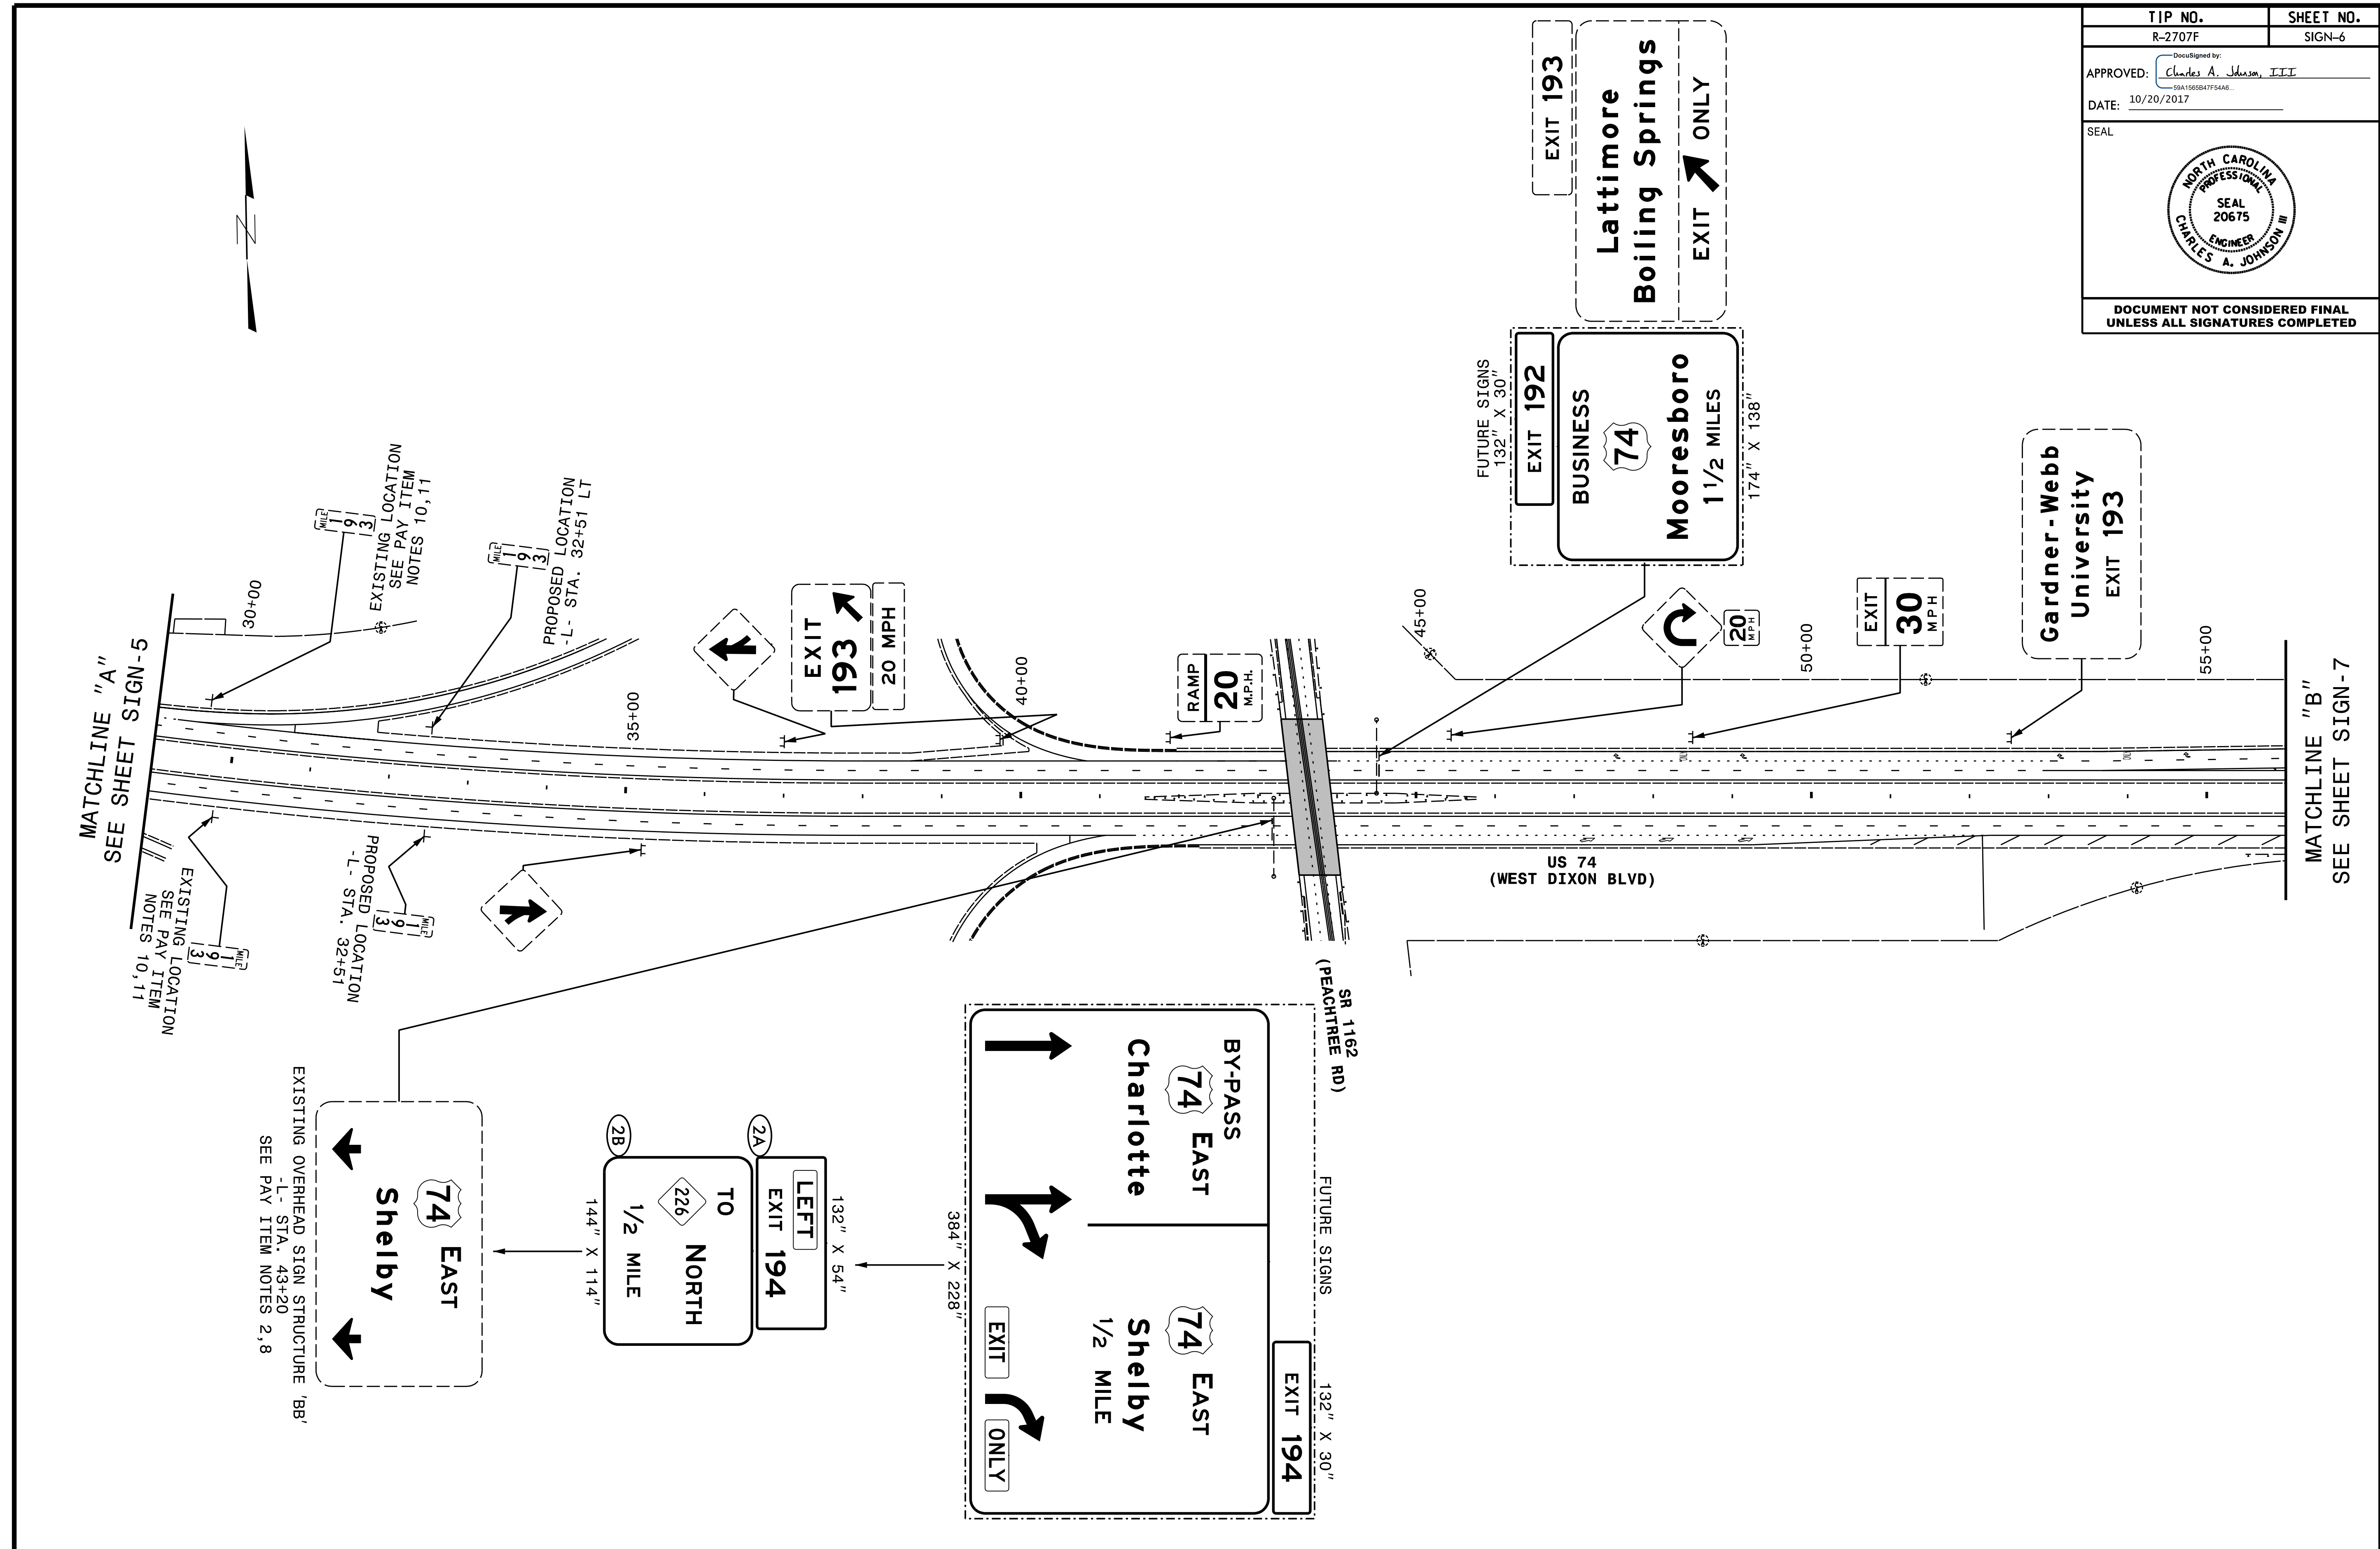

**EXISTING AND PROPOSED SIGNS  
-L- STA. 29+00 TO 56+00**

**HNTB**  
 HNTB NORTH CAROLINA, P.C.  
 343 E. Six Forks Road, Suite 200  
 Raleigh, North Carolina 27609  
 NC License No: C-1554  
 (919) 546-8997