
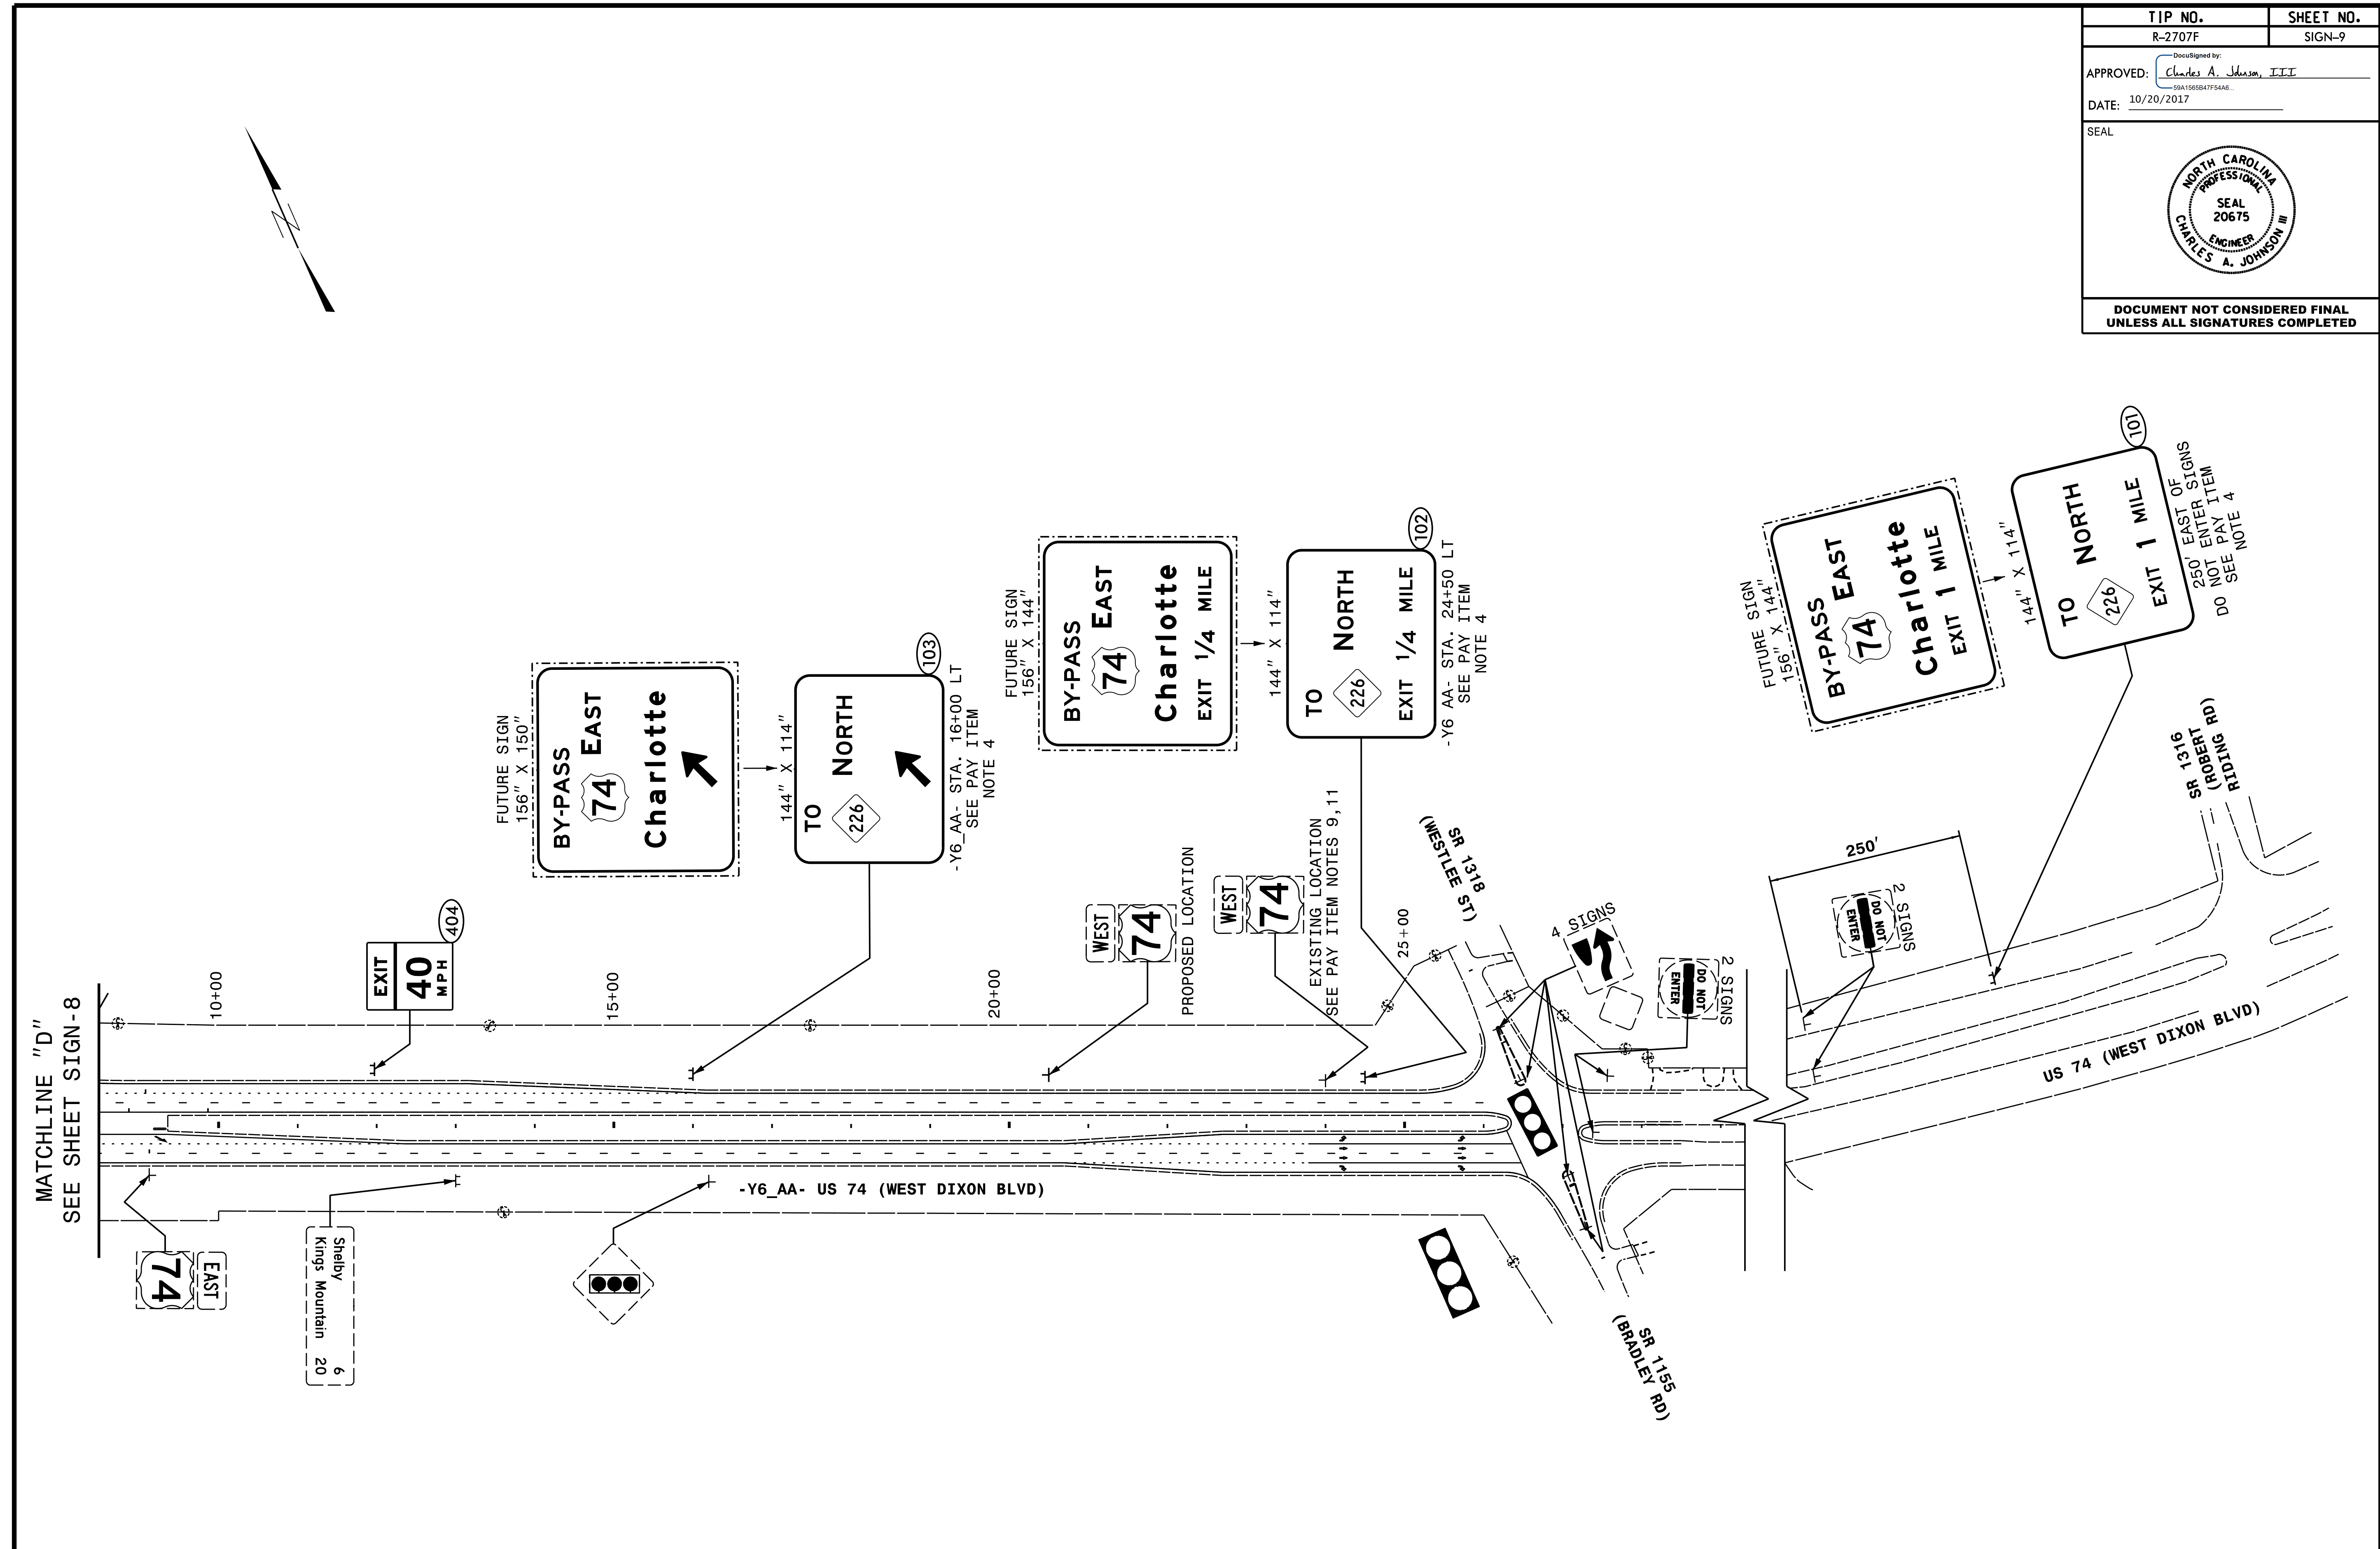


TIP NO. R-2707F	SHEET NO. SIGN-9
APPROVED: <i>Charles A. Johnson, III</i> <small>DocuSigned by: 98A1965B47F54A6</small>	
DATE: 10/20/2017	
SEAL 	
DOCUMENT NOT CONSIDERED FINAL UNLESS ALL SIGNATURES COMPLETED	



MATCHLINE "D"
SEE SHEET SIGN-8

HNTB
 HNTB NORTH CAROLINA, P.C.
 343 E. Six Forks Road, Suite 200
 Raleigh, North Carolina 27609
 NC License No: C-1554
 (919) 546-8997

**EXISTING AND PROPOSED SIGNS
 -Y6- US 74 (WEST DIXON BLVD)**