
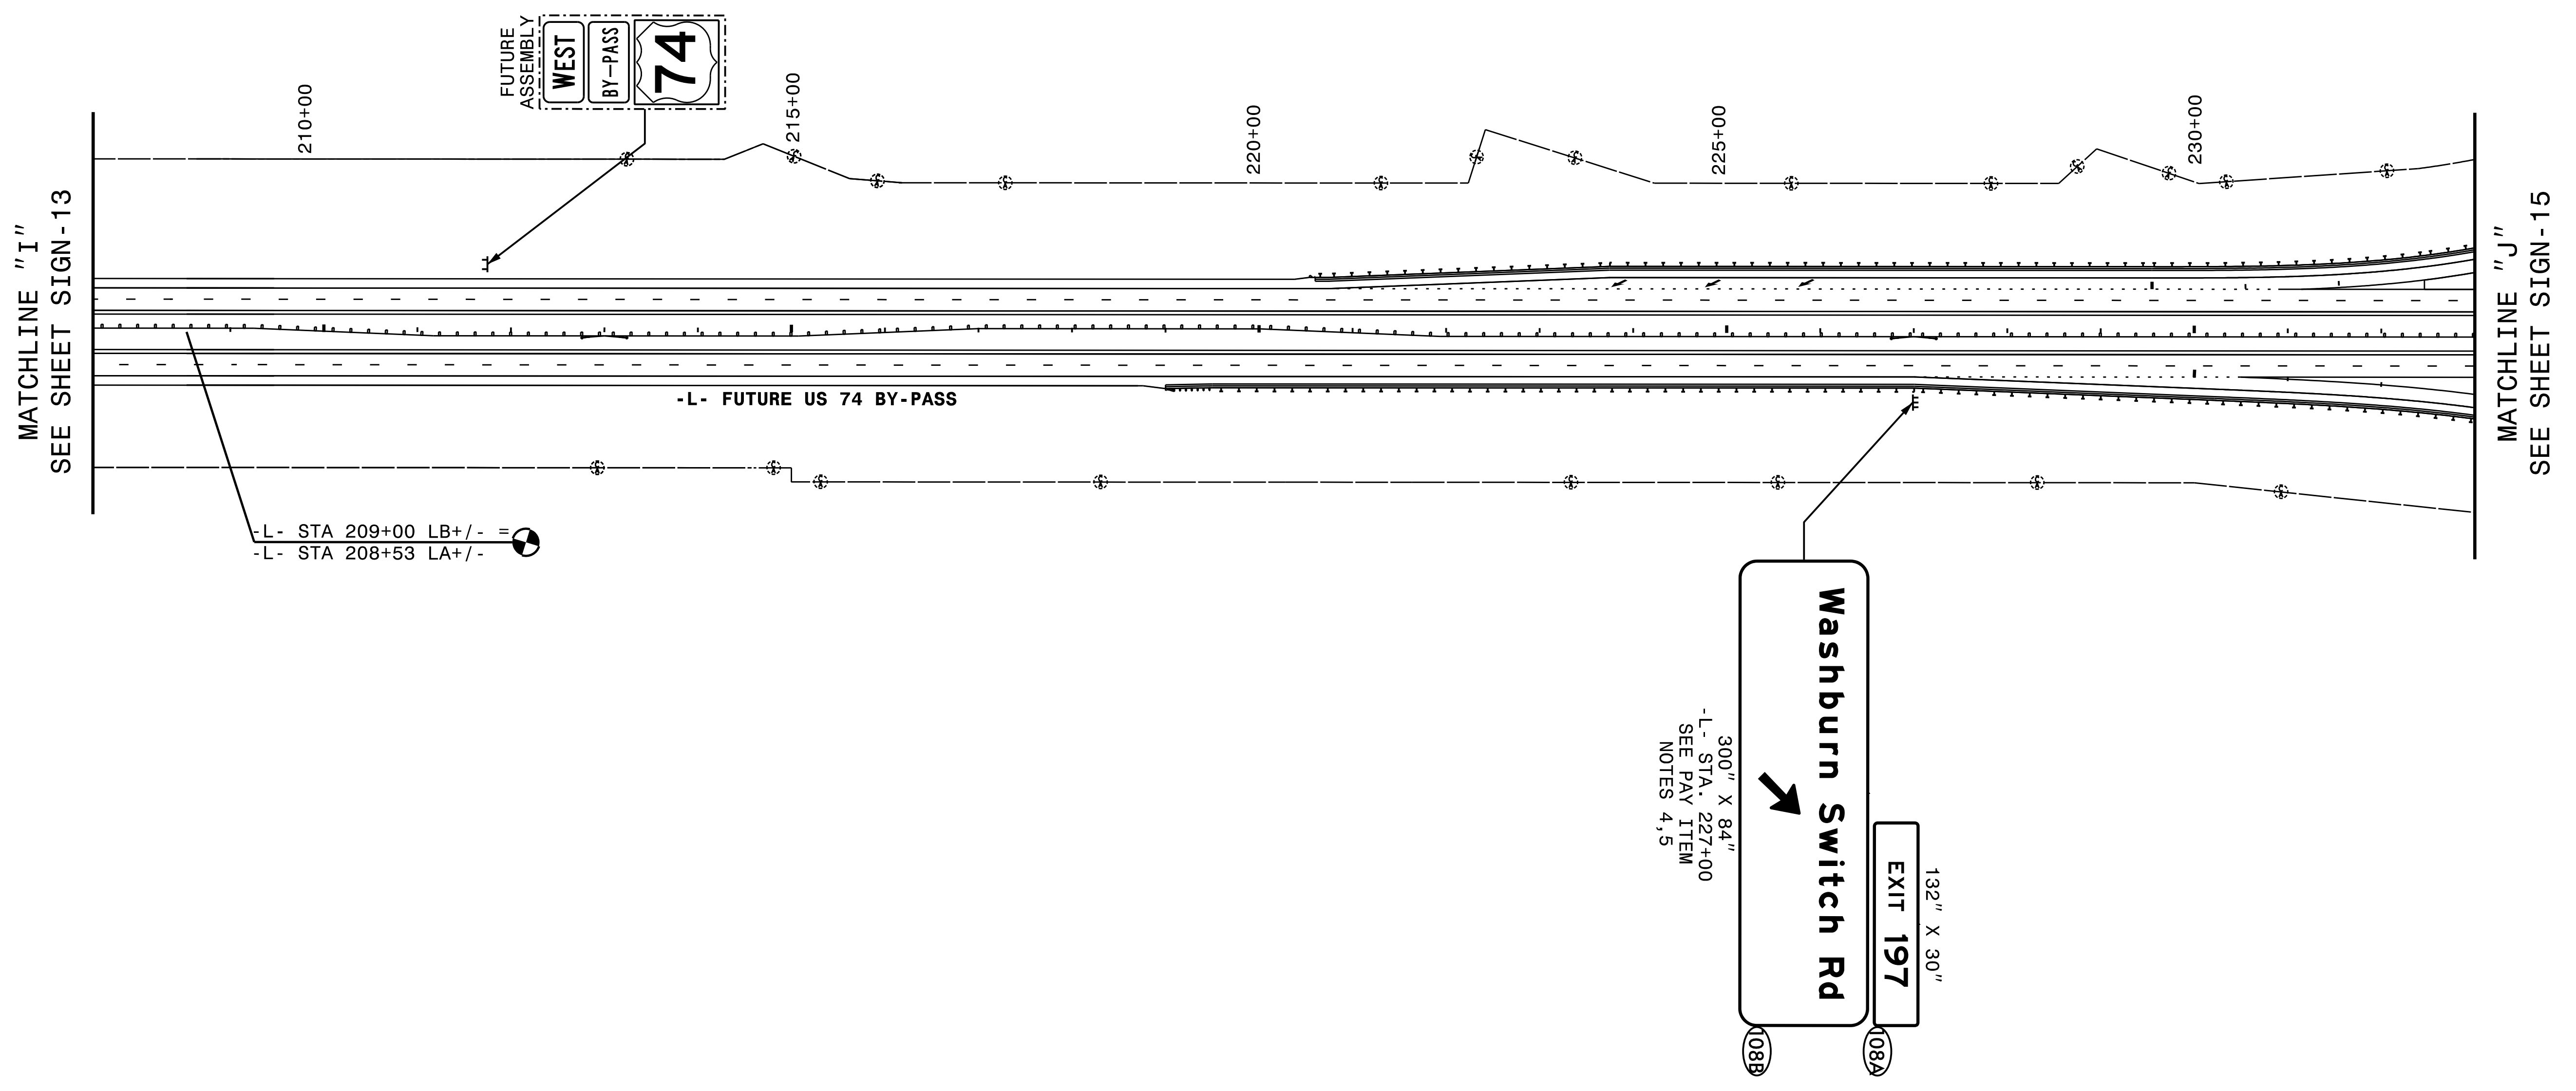
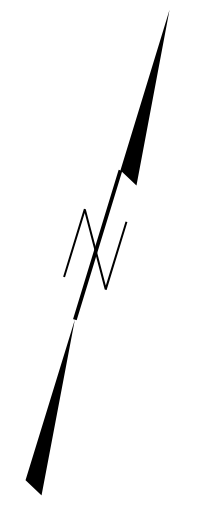


TIP NO. R-2707F	SHEET NO. SIGN-14
APPROVED: <i>Charles A. Johnson, III</i> <small>DocuSigned by: 98A1968B47F54A6</small>	
DATE: 10/20/2017	
SEAL	
	
DOCUMENT NOT CONSIDERED FINAL UNLESS ALL SIGNATURES COMPLETED	



PROPOSED SIGNS
-L- STA. 208+00 TO 233+00