

8/17/99


REVISIONS

**Stantec**  
 Stantec Consulting Services Inc.  
 801 Jones Franklin Road  
 Suite 300  
 Raleigh, NC 27606  
 Tel: (919) 851-6866  
 Fax: (919) 851-7024  
 www.stantec.com  
 License No. F-0672

PROJECT REFERENCE NO. <b>U-3334B</b>	SHEET NO. <b>13</b>
RW SHEET NO.	
ROADWAY DESIGN ENGINEER <i>Stephen T. Smallwood</i> SEAL 022037 ENGINEER	HYDRAULICS ENGINEER <i>W. E. Anderson</i> SEAL 032581 ENGINEER
11/28/2017	11/28/2017
<b>DOCUMENT NOT CONSIDERED FINAL UNLESS ALL SIGNATURES COMPLETED</b>	

NAD 83/NSRS 2007

### MATCHLINE -Y4- 15+00 SEE SHEET 8

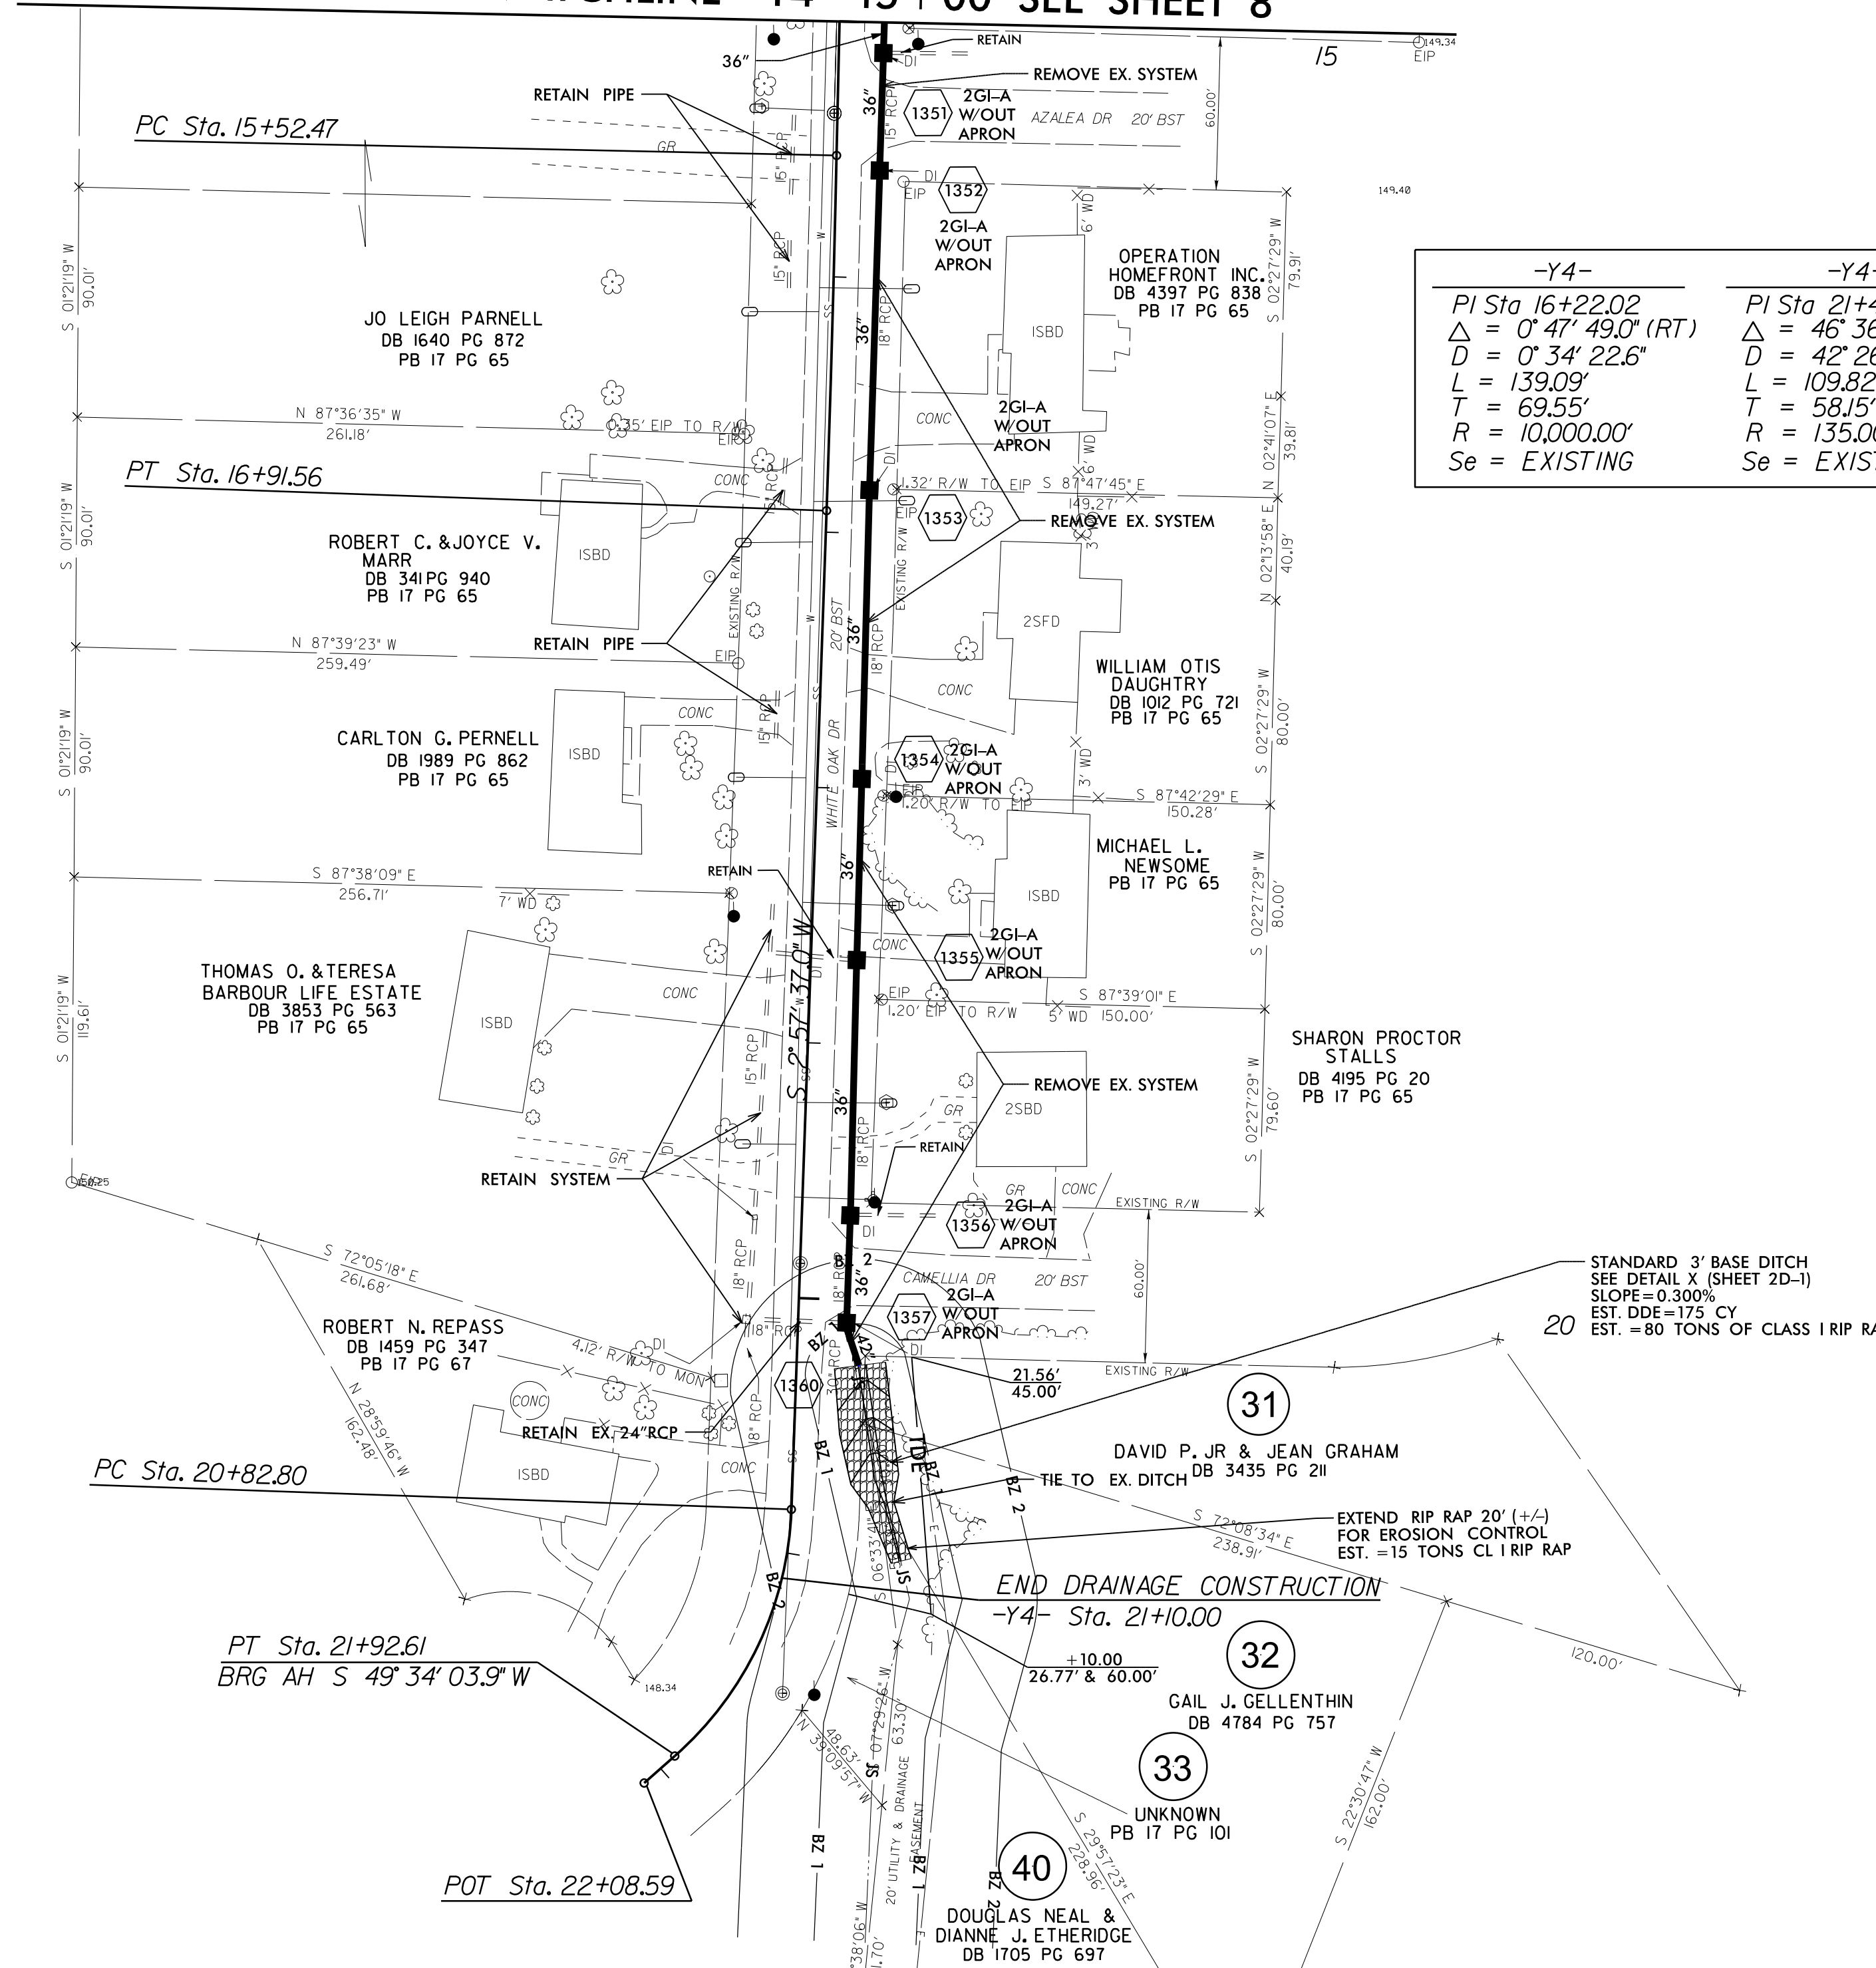

**NOTES:**  
 SEE SHEET 21 FOR -Y4- PROFILE.

11/27/2017  
I:\Roadway\Proj\U3334B\_rnd\j.esh.sj3.dgn  
C:\Users\j.esh\Documents\U3334B.dwg