


PROJECT REFERENCE NO.	SHEET NO.
U-3334B	EC-14/CONST.14
RW SHEET NO.	
ROADWAY DESIGN ENGINEER	HYDRAULICS ENGINEER

NAD 83/NSRS 2007

MATCHLINE -Y5- 12 + 50 SEE SHEET 9

MATCHLINE -Y7- 15 + 00 SEE SHEET 8

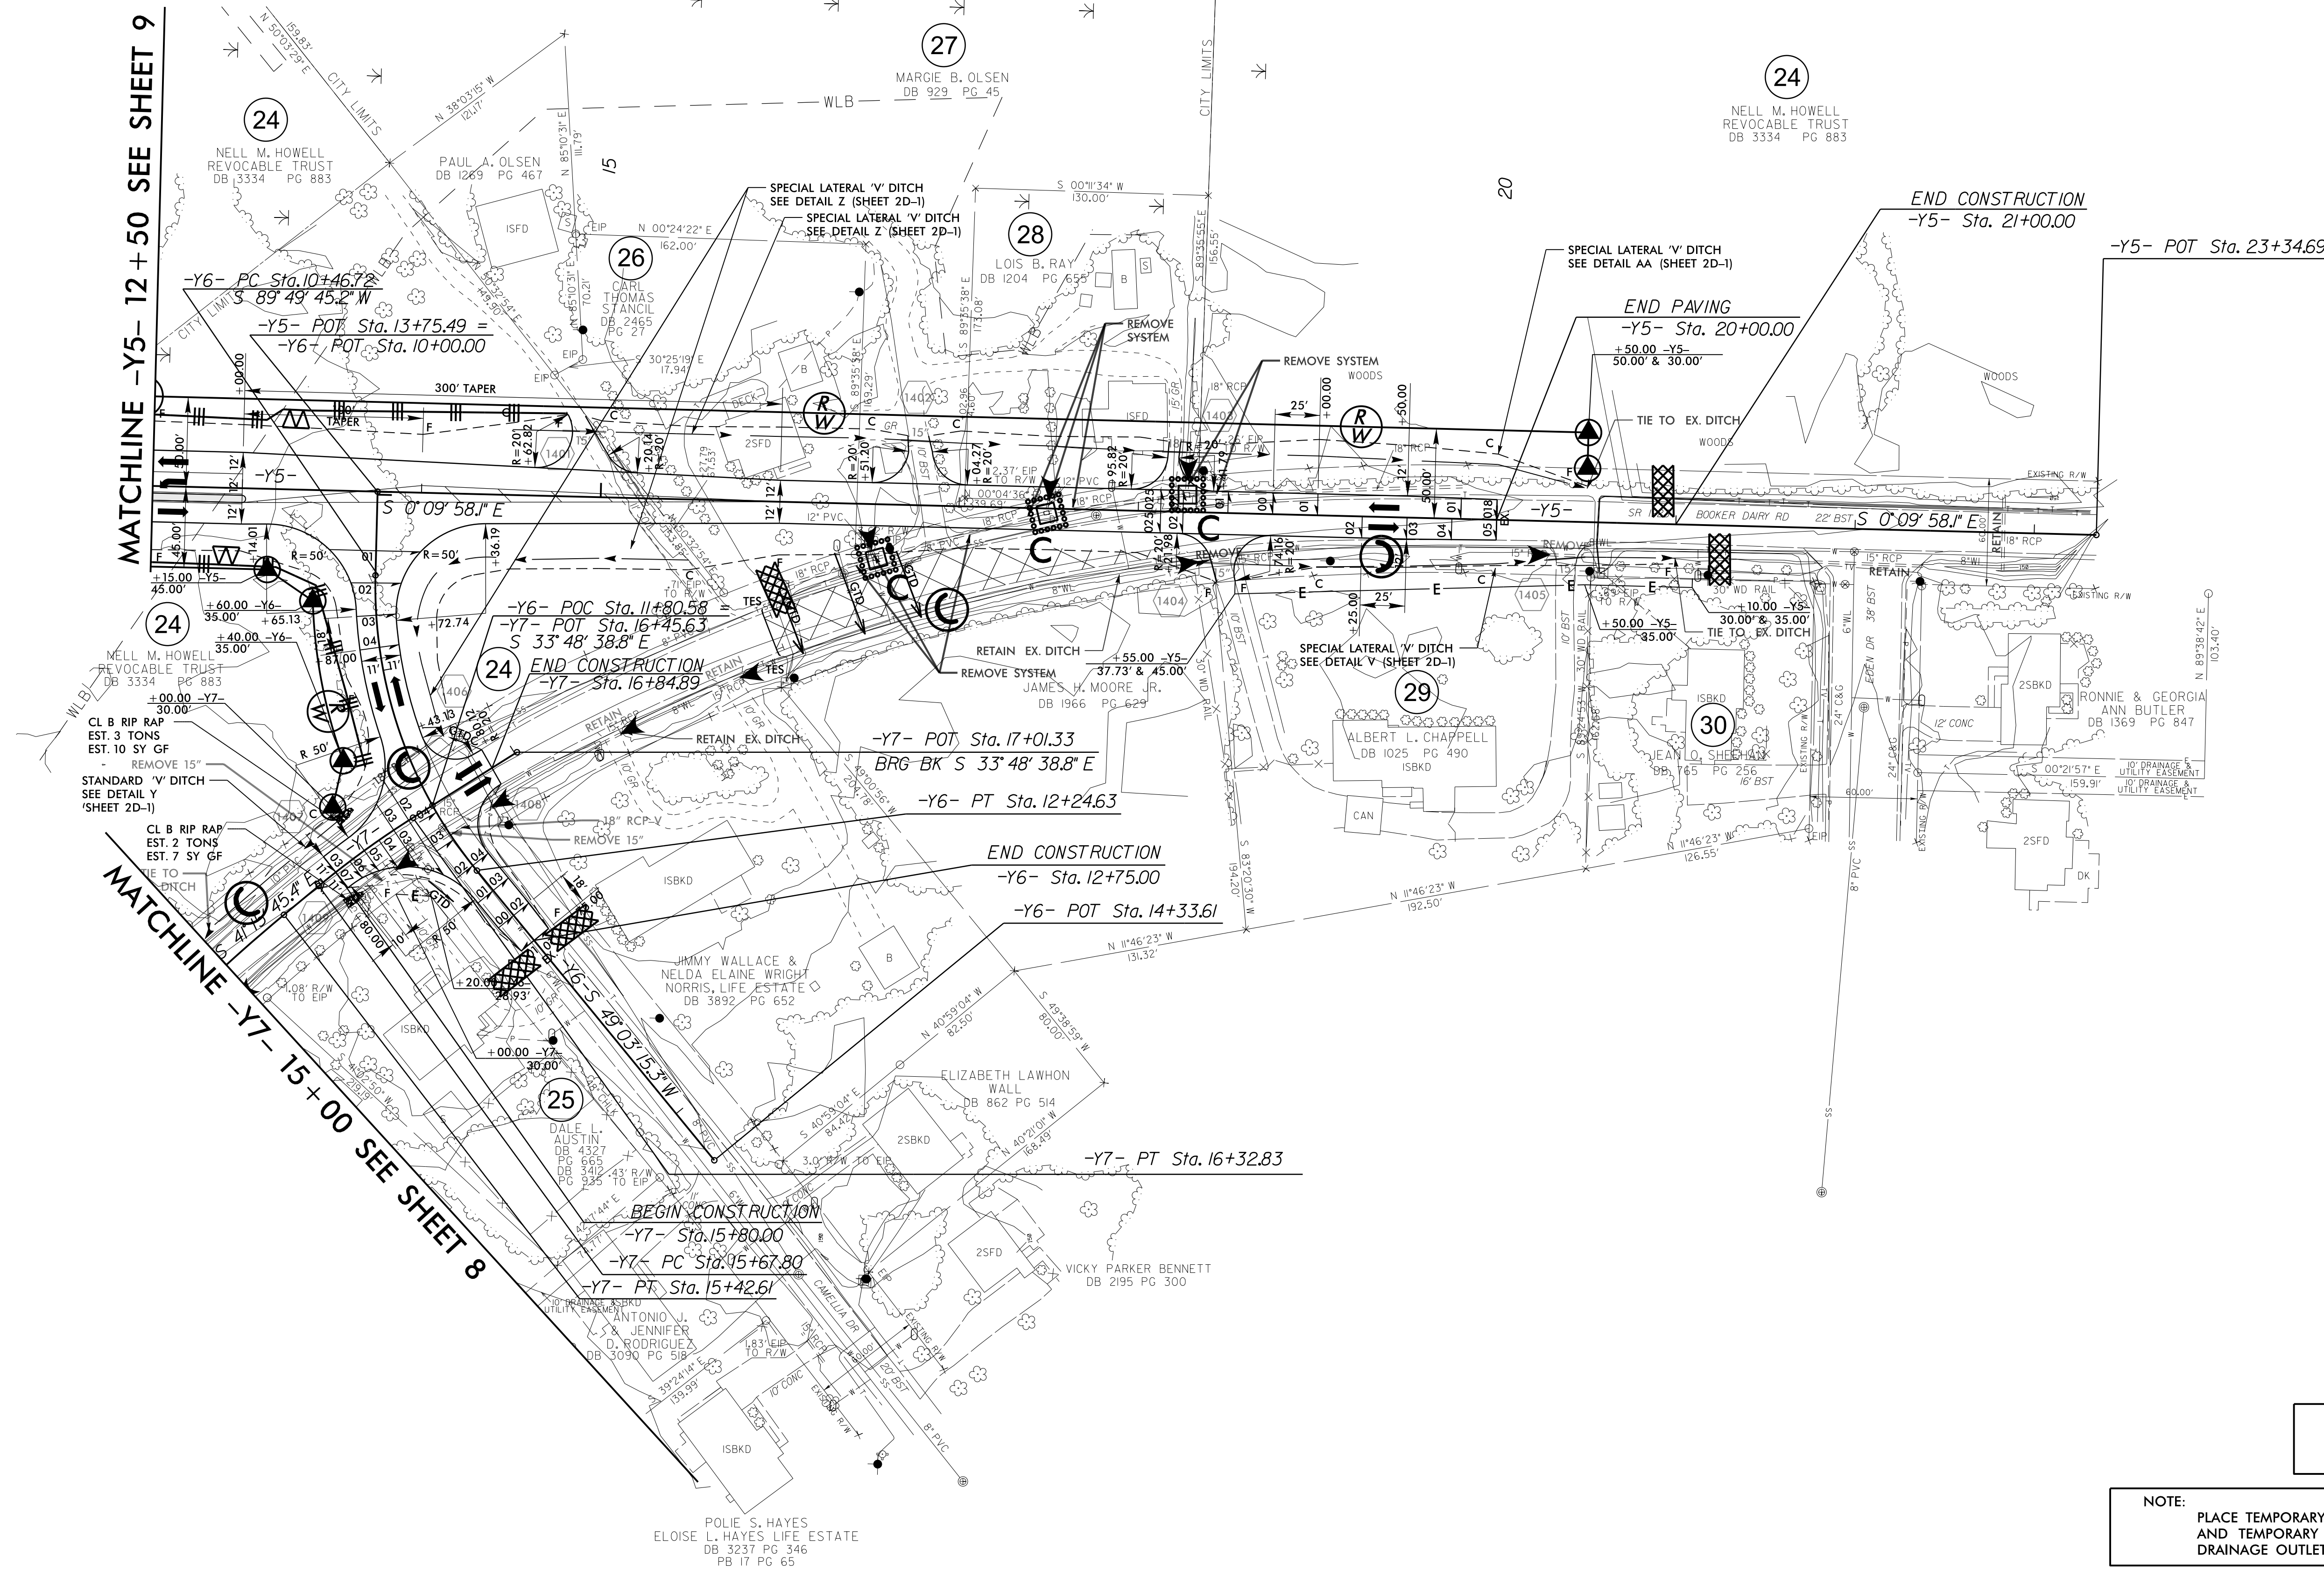

NOTE:  
PLACE TEMPORARY ROCK SEDIMENT DAMS TYPE - B AND TEMPORARY ROCK SILT CHECKS TYPE - A AT DRAINAGE OUTLETS.

8/17/99  
 23-SEP-2017 14:53  
 R:\Projects\U-3334B-EC.upsh.s14.dgn  
 REVISIONS: 1  
 1416