


PROJECT REFERENCE NO.	SHEET NO.
U-3334B	EC-15/CONST.4
RW SHEET NO.	
ROADWAY DESIGN ENGINEER	HYDRAULICS ENGINEER

BEGIN T.I.P. PROJECT U-3334B

-L_TIE- PC Sta. 10+00.00 =
 -L- POT Sta. 15+56.45 19.20' RT

50 x 23 x 3
 1.5 inch Skimmer
 with 0.875 inch
 Orifice Diameter
 4 ft. weir
 ID 4.1B

NAD 83/NRS 2007

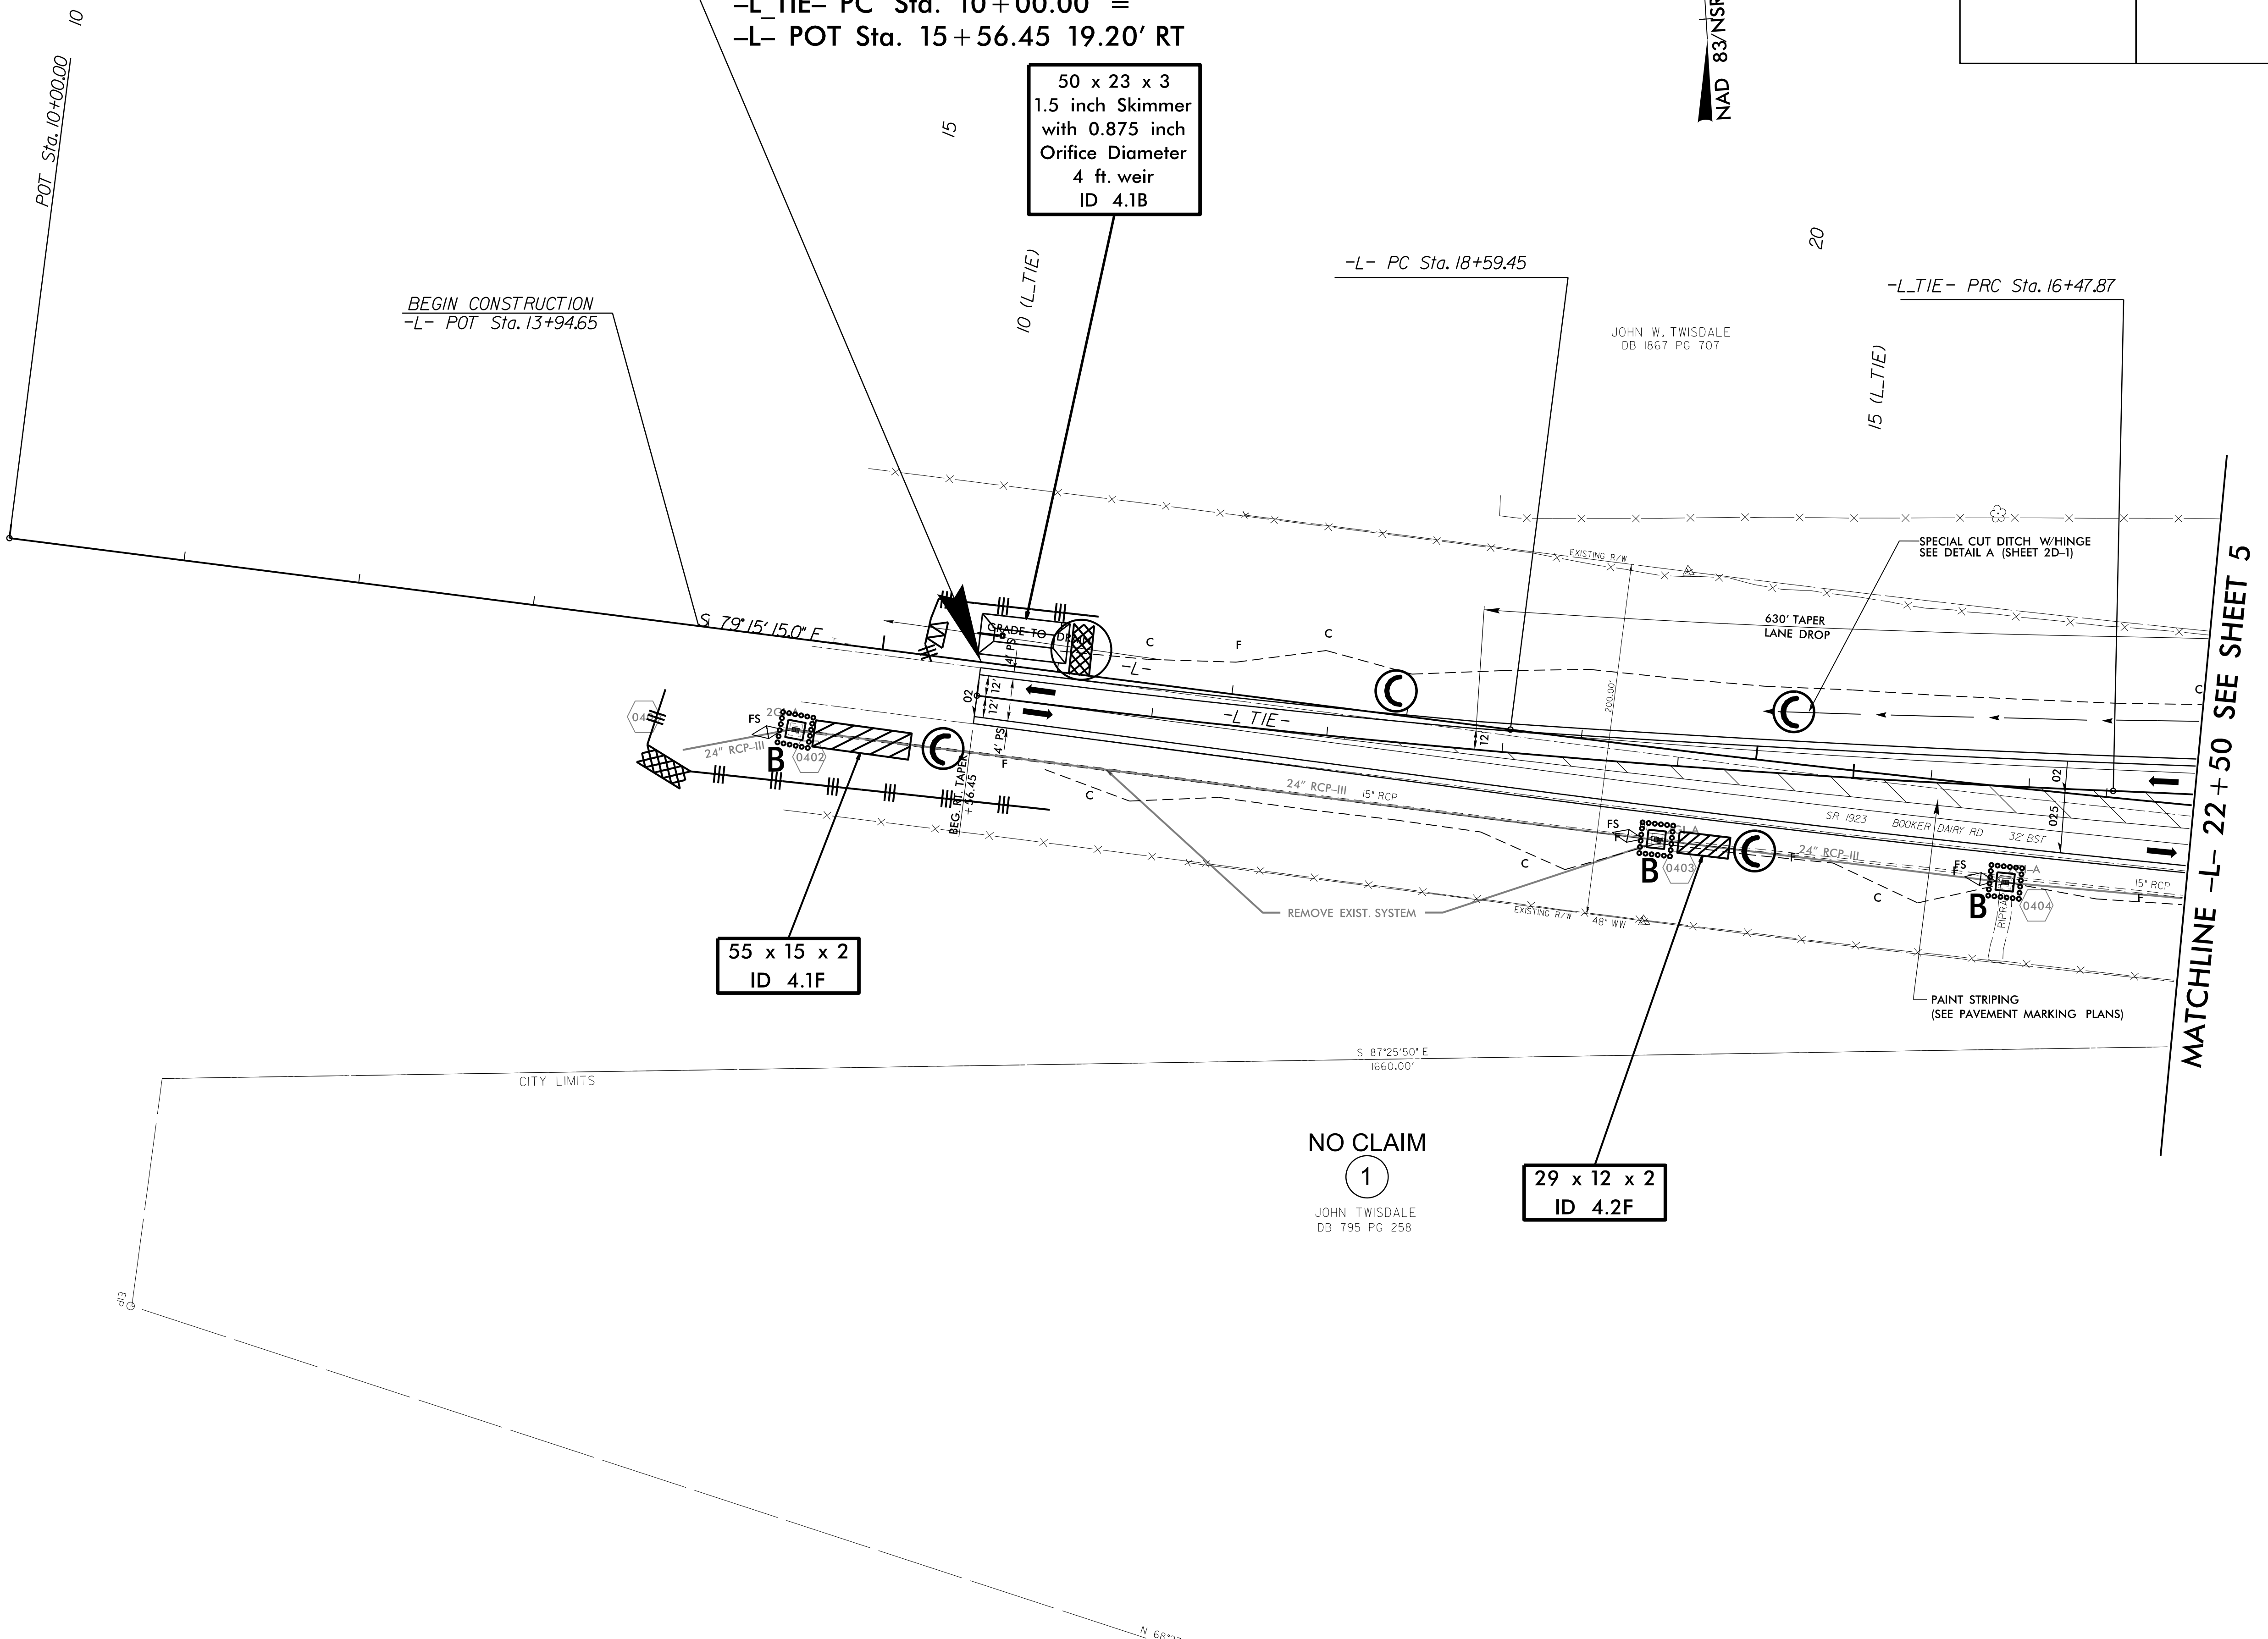

NO CLAIM
 1
 JOHN TWISDALE
 DB 795 PG 258

8/17/99

23-SEP-2017 13:42
 R:\Projects\U-3334B-EC.psh.s4.dgn
 REVISION 1/16