

PROJECT REFERENCE NO. U-3334B	SHEET NO. EC-21/CONST.10
R/W SHEET NO.	
ROADWAY DESIGN ENGINEER	HYDRAULICS ENGINEER

NAD 83/NSRS 2007

24

NELL M. HOWELL
REVOCABLE TRUST
DB 3334 PG 883

95



100

54 x 15 x 3
1.5 inch Skimmer
with 0.75 inch
Orifice Diameter
4 ft. weir
ID 10.1F

55 x 15 x 3
1.5 inch Skimmer
with 0.75 inch
Orifice Diameter
4 ft. weir
ID 10.2F

84 x 22 x 3
1.5 inch Skimmer
with 1.25 inch
Orifice Diameter
6 ft. weir
ID 10.1B

96 x 24 x 3
1.5 inch Skimmer
with 1.25 inch
Orifice Diameter
8 ft. weir
ID 10.2B

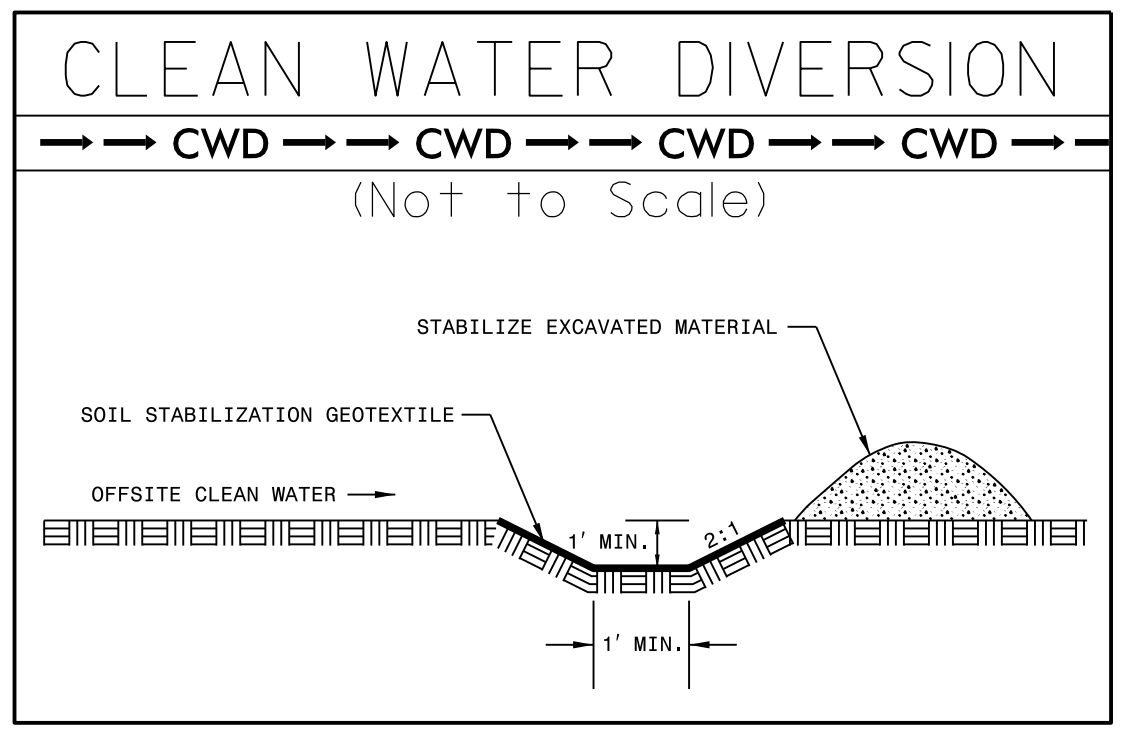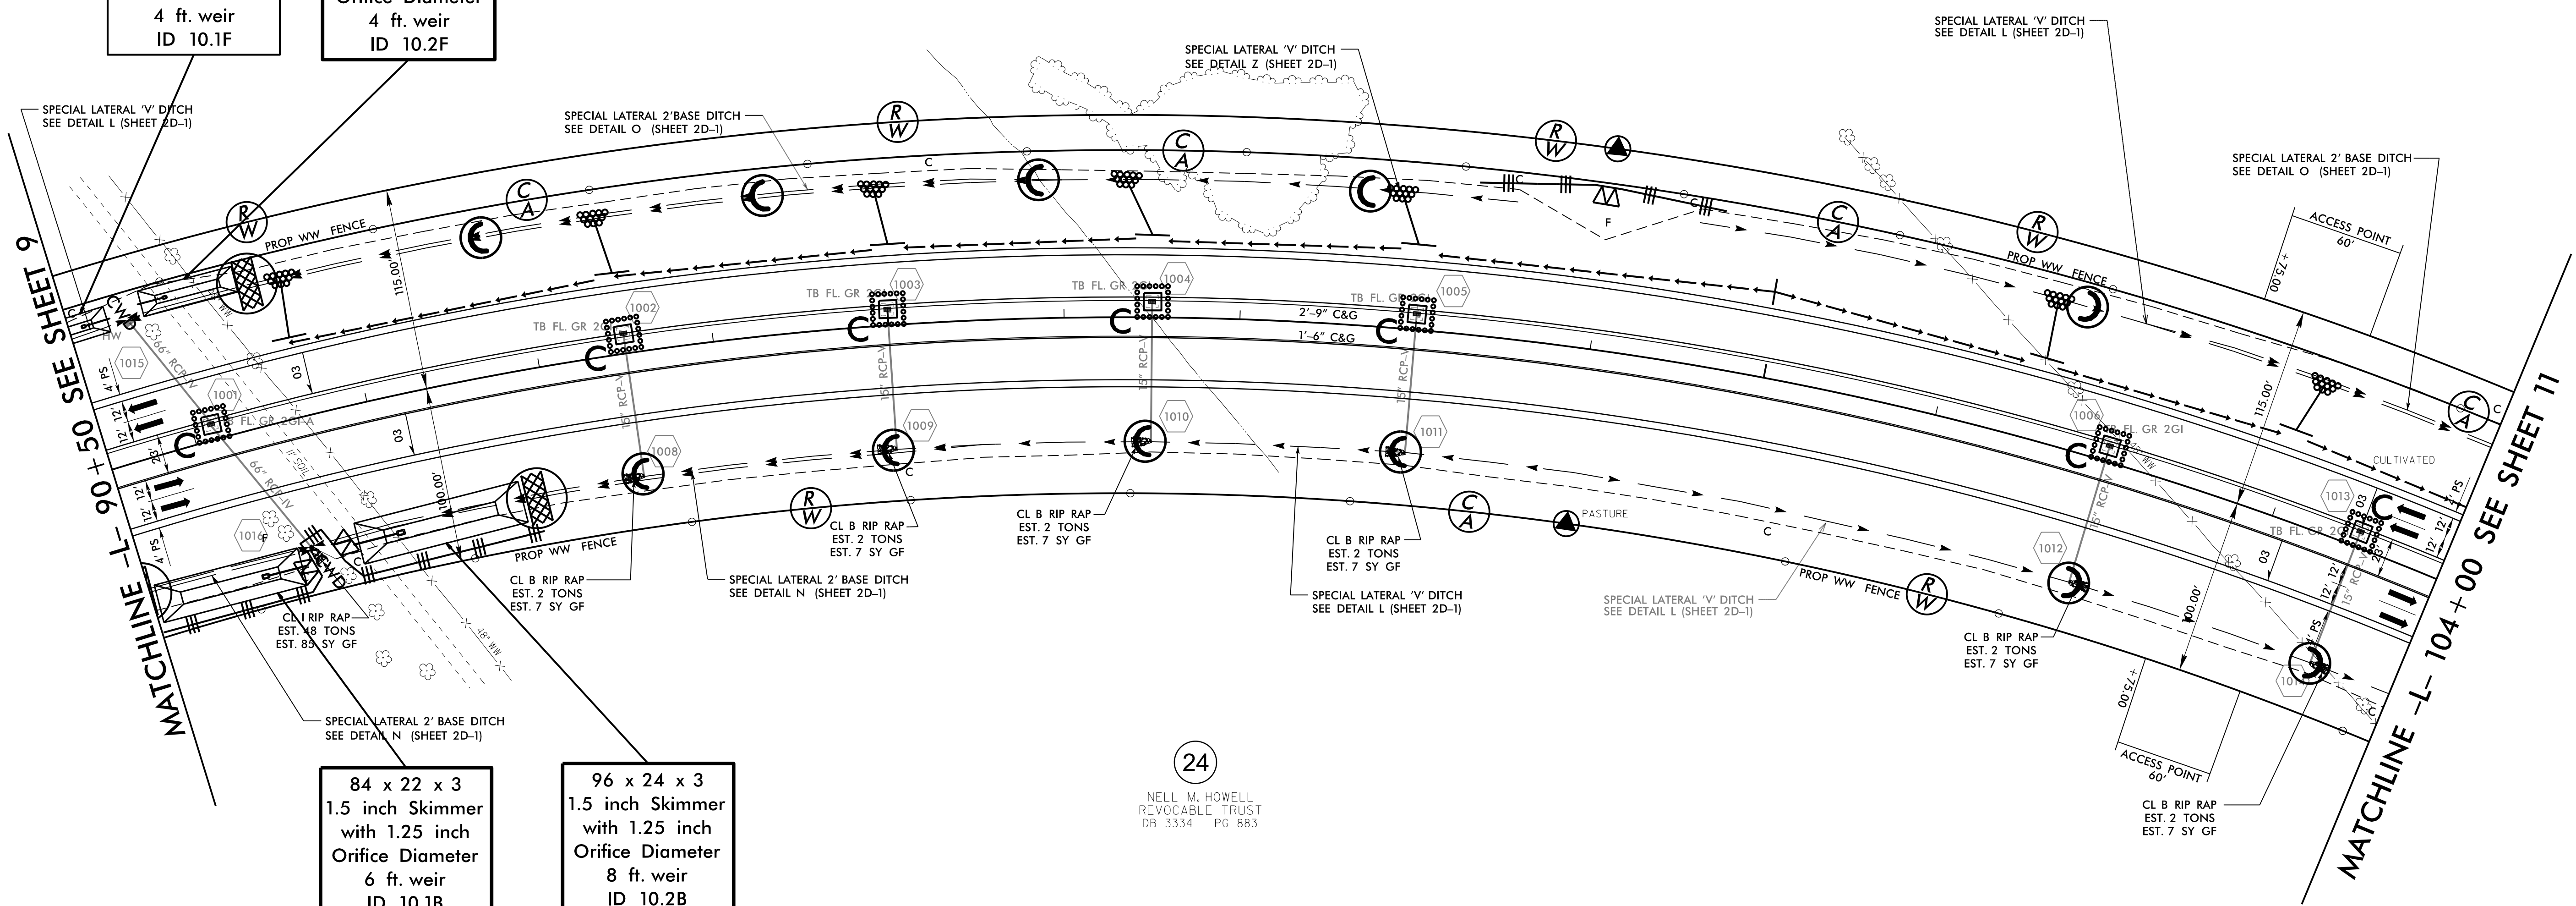

8/17/99

23-SEP-2017 14:47
R:\Projects\3334B\U-3334B-EC.psh.s10.dgn
REVISION 1/16