


PROJECT REFERENCE NO.	SHEET NO.
U-3334B	EC-22/CONST.II
RW SHEET NO.	
ROADWAY DESIGN ENGINEER	HYDRAULICS ENGINEER

68 x 26 x 3
1.5 inch Skimmer
with 1.25 inch
Orifice Diameter
5 ft. weir
ID 11.1F

102 x 30 x 3
1.5 inch Skimmer
with 1.5 inch
Orifice Diameter
9 ft. weir
ID 11.2F

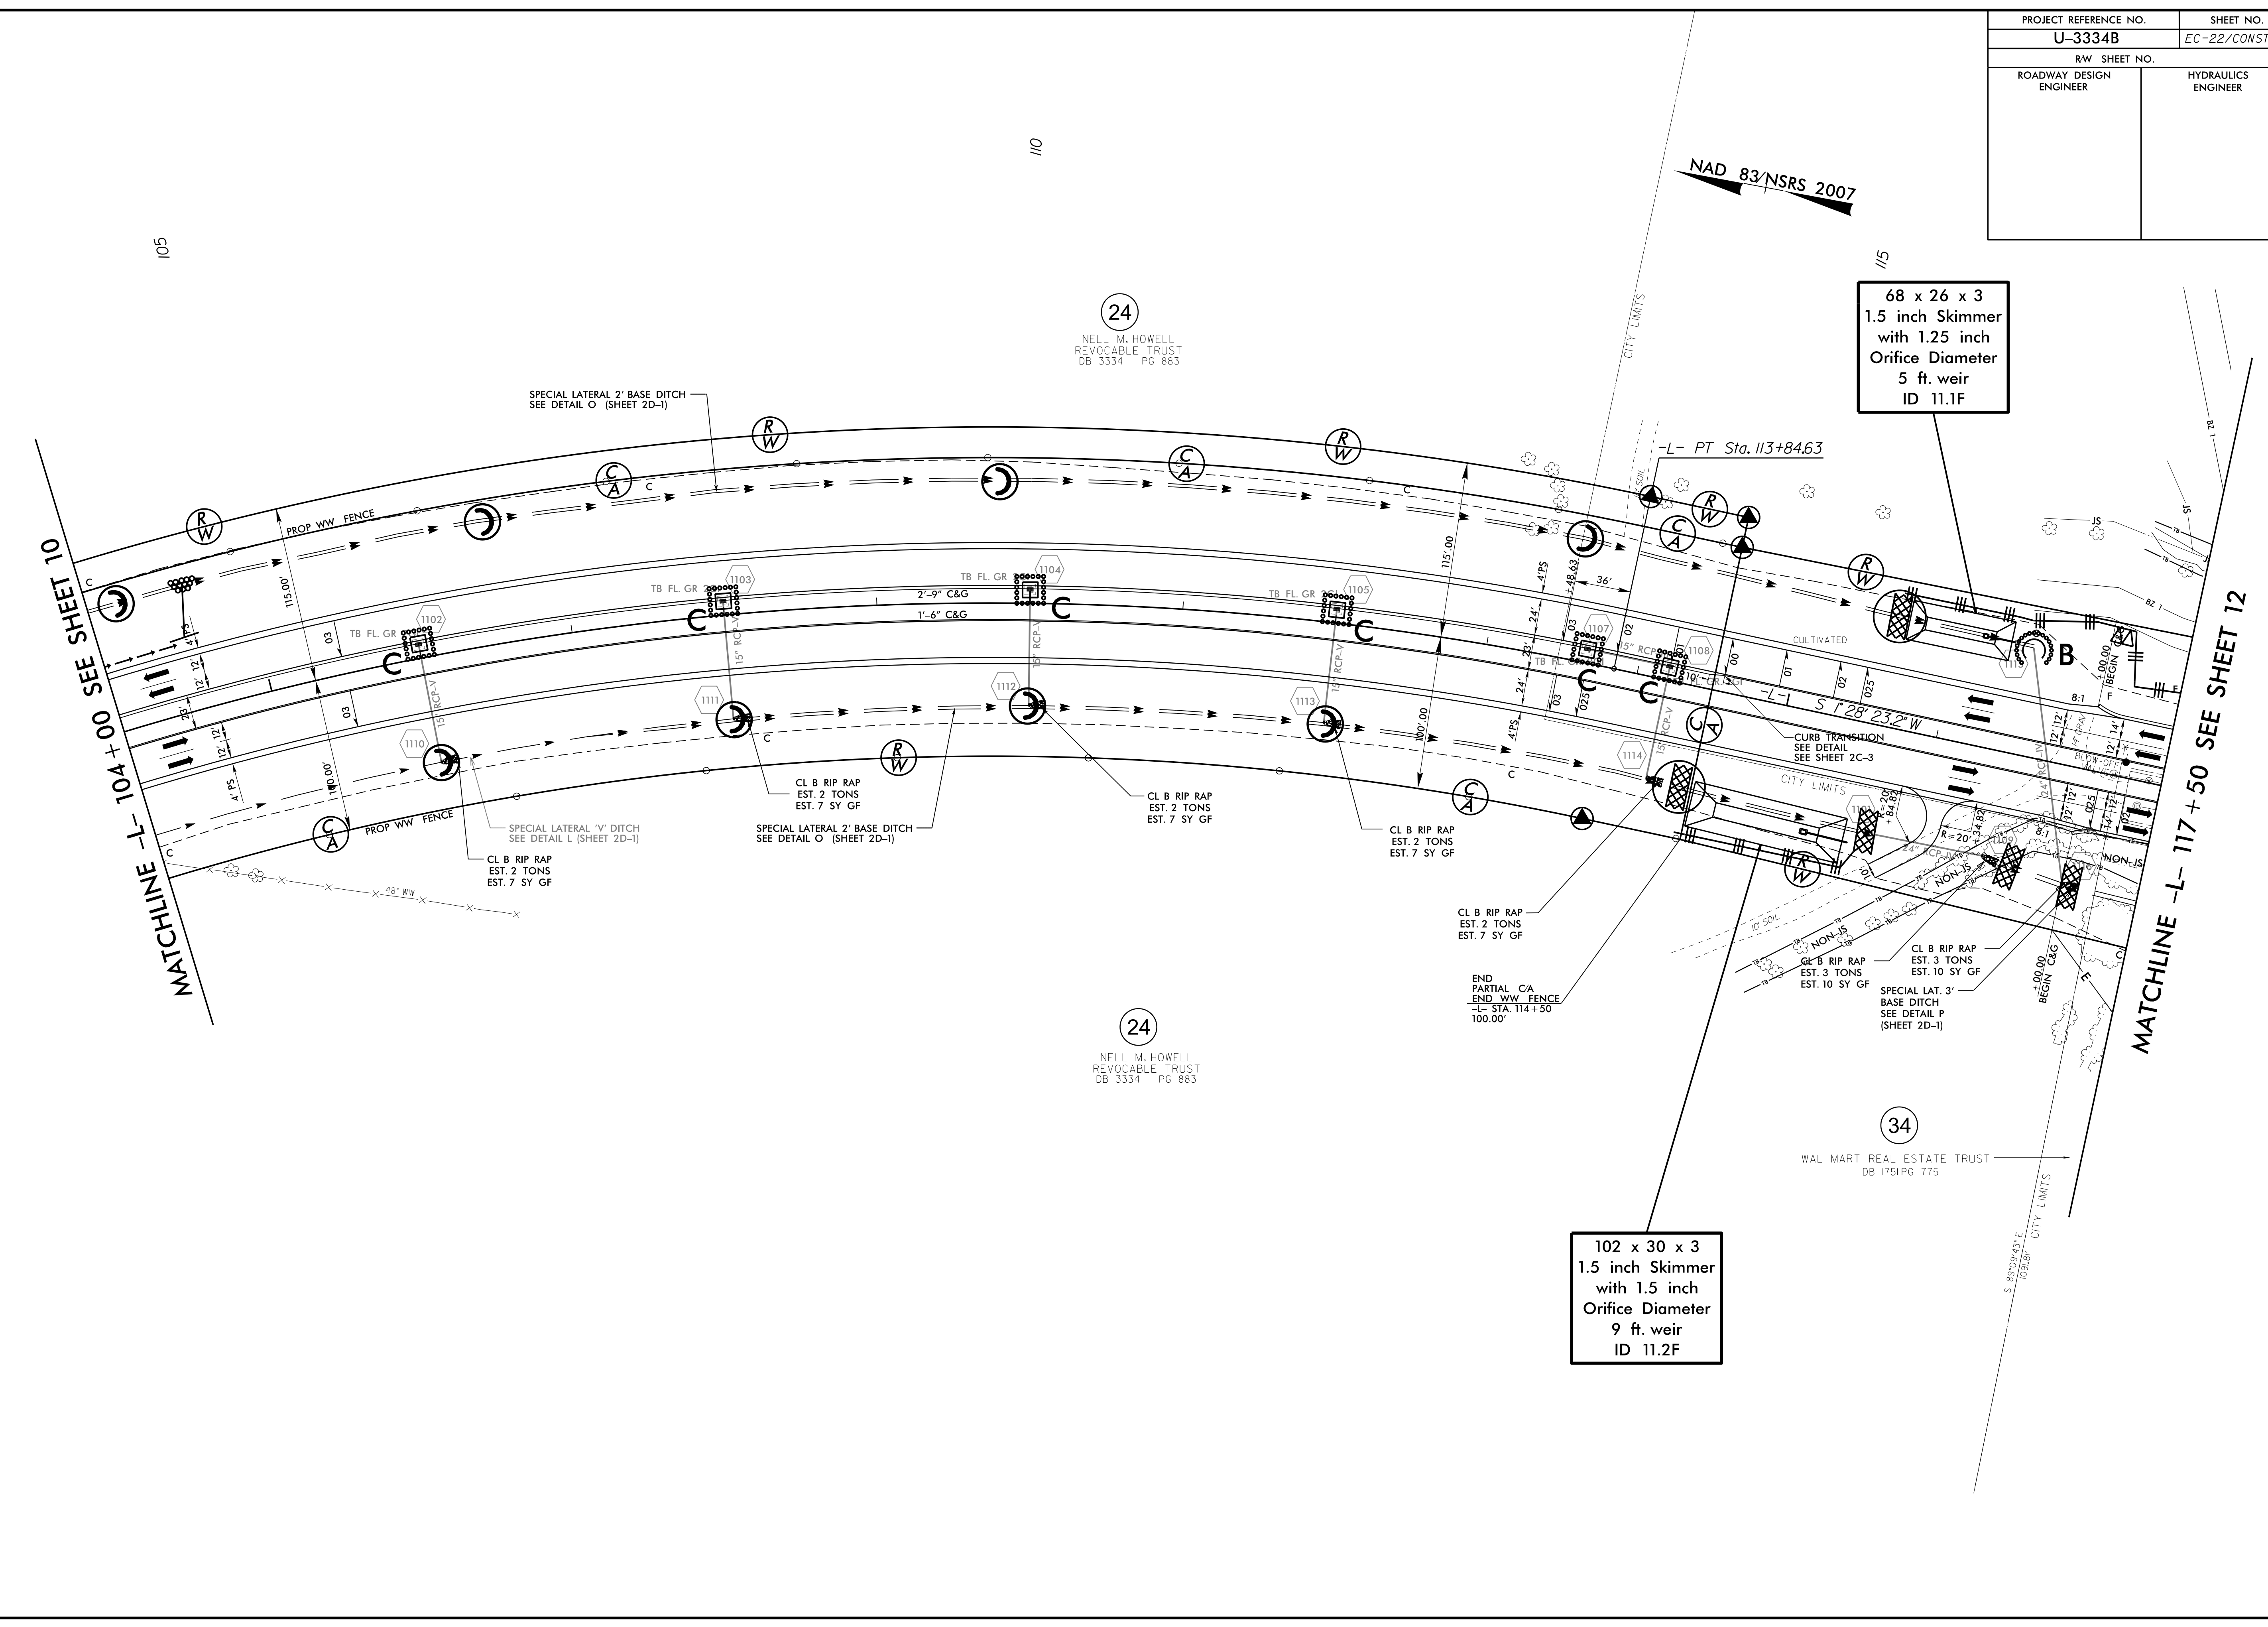

MATCHLINE -L- 104+00 SEE SHEET 10

MATCHLINE -L- 117+50 SEE SHEET 12

8/17/99
23-SEP-2017 14:27
\\nas199\proj\U-3334B-EC.psh.s11.dgn
REVISIONS
1/16