


APPROVED: *Agman Alqudwah*
DocuSigned by: F32AC5CAF96472...
 DATE: 10/10/2017

SEAL

**DOCUMENT NOT CONSIDERED FINAL
UNLESS ALL SIGNATURES COMPLETED**

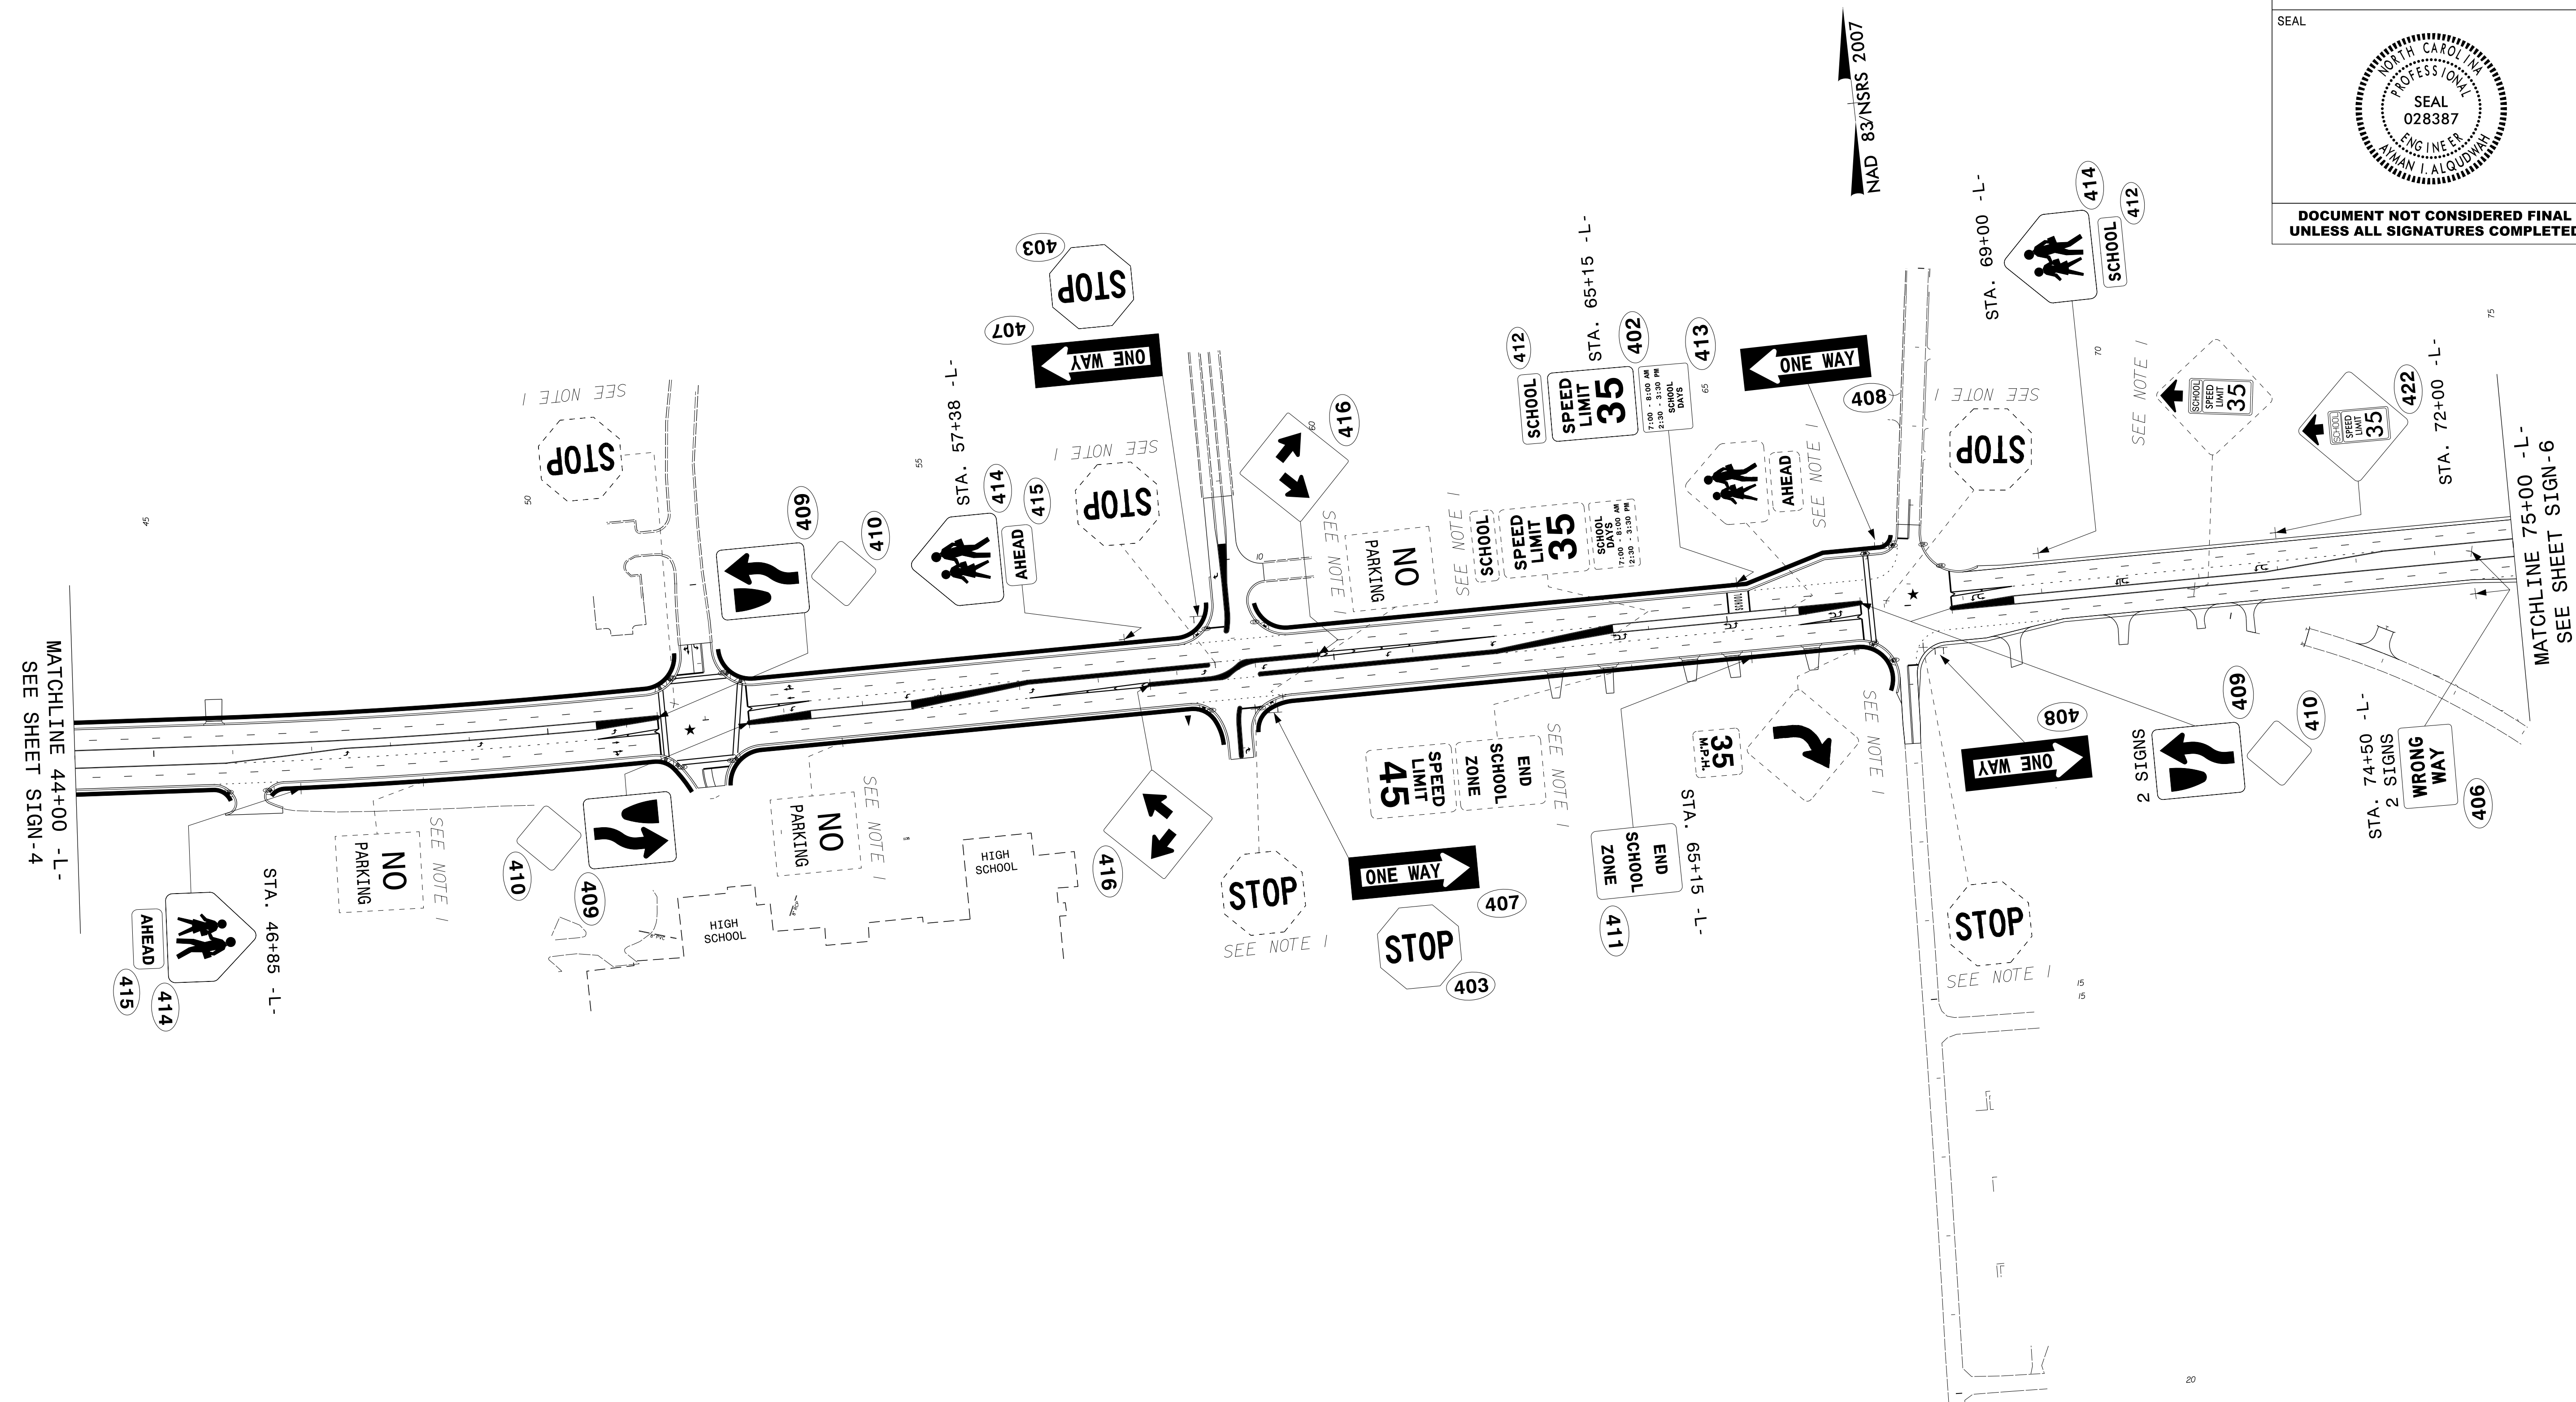

NOTES

1. DISPOSAL OF SIGN SYSTEM, U-CHANNEL
2. DISPOSAL OF SUPPORT, U-CHANNEL
3. DISPOSAL OF SUPPORT, STEEL BEAM
4. RELOCATE SIGN, TYPE B (GROUND MOUNTED)
5. RELOCATE SIGN, TYPE D (GROUND MOUNTED)

EXISTING AND PROPOSED SIGNS

\$\$\$\$\$SYTIME\$\$\$\$\$
 \$\$\$CDON\$\$\$\$\$
 \$\$\$K\$\$\$\$\$
 \$\$\$USERNAME\$\$\$\$\$