
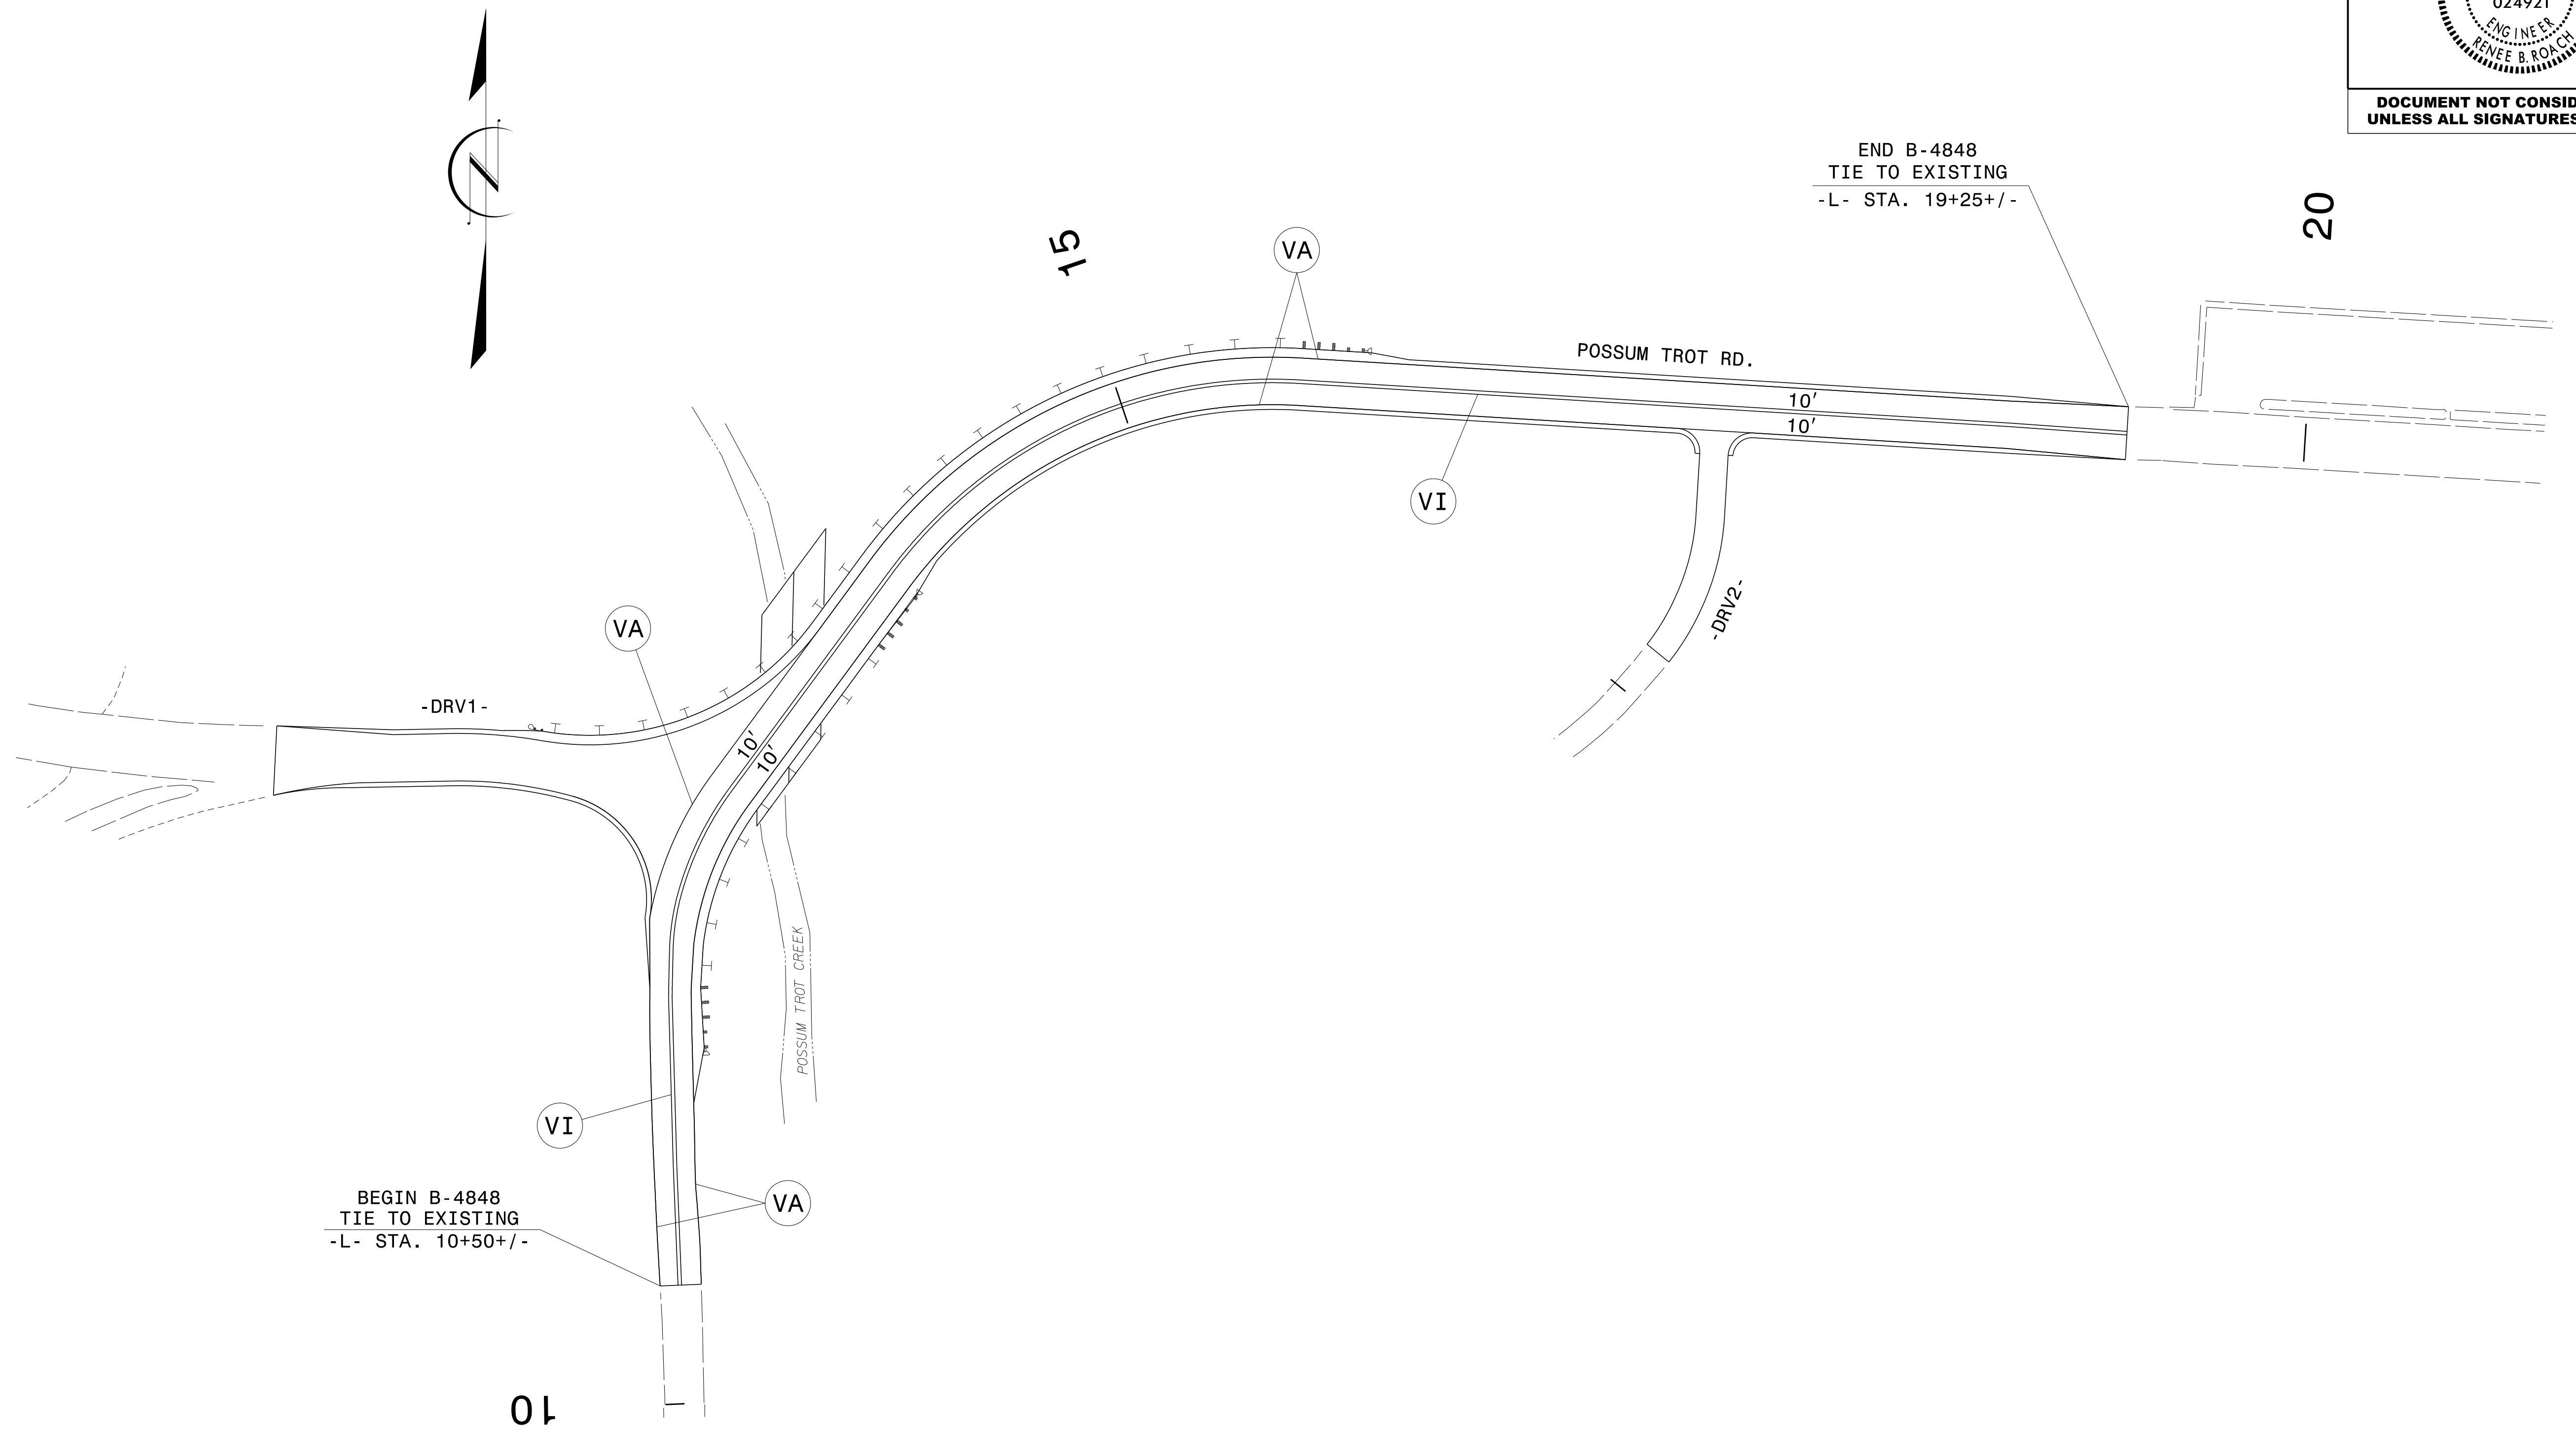


TIP NO.	SHEET NO.
B-4848	PMP-2
APPROVED: <i>Renee B. Roach</i>	
DATE: 9/28/2017	
	
<b>DOCUMENT NOT CONSIDERED FINAL UNLESS ALL SIGNATURES COMPLETED</b>	



09/27/17  
 P:\TIPProjects\B\4848\Traffic\Signing\CADD\PM\B-4848\_PMP-2.dgn  
 User:dhbearD

**PAVEMENT MARKING DETAIL**