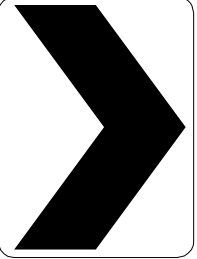
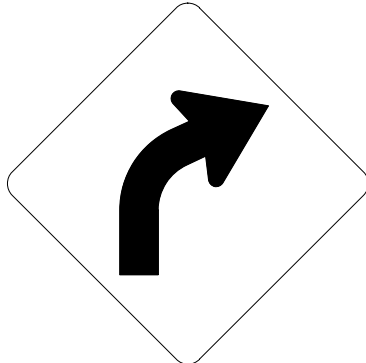
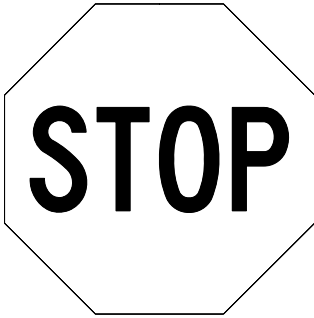
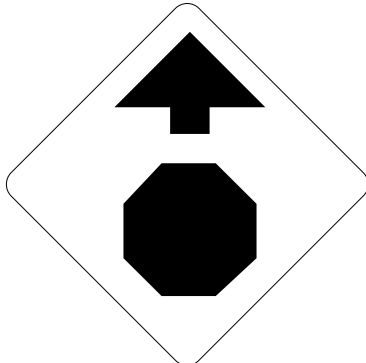
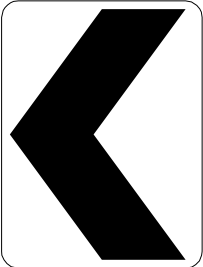


09/27/17
P:\Tpp\Projects-B\B4848-Traffic\Signing\CADD\Signing Layout Plans\B-4848_SIGN-2.dgn
User:dbbeard

401 QUANTITY REQ'D 1  30" X 30" W1-2L ONE "U" POST PER SIGN	406 QUANTITY REQ'D 3  18" X 24" W1-8R ONE "U" POST PER SIGN		501 T0 1-24" X 12" 19 1-24" X 24" ← 1-21" X 15" ONE "U" POST PER SIGN		
402 QUANTITY REQ'D 1  30" X 30" W1-2R ONE "U" POST PER SIGN	407 QUANTITY REQ'D 1  30" X 30" R1-1 ONE "U" POST PER SIGN				
403 QUANTITY REQ'D 2 25 MPH 18" X 18" W13-1P - MOUNT BELOW SIGN 401 IN ONE ASSEMBLY - MOUNT BELOW SIGN 402 IN ONE ASSEMBLY					
404 QUANTITY REQ'D 1  30" X 30" W3-1 ONE "U" POST PER SIGN					
405 QUANTITY REQ'D 3  18" X 24" W1-8L ONE "U" POST PER SIGN					

PROJECT REFERENCE NO.	SHEET NO.
B-4848	SIGN-2
Designed by: APPROVED: <i>Renée B. Roach</i> B3C6C8F7CF4840D...	
DATE: 9/28/2017	
SEAL 	
DOCUMENT NOT CONSIDERED FINAL UNLESS ALL SIGNATURES COMPLETED	

TYPE "E" & "F" SIGNS